



N

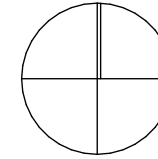

0 5cm Scale 1:1 @ A4

NOTES:
 Do not scale from this drawing, work to figured dimensions only. All dimensions to be checked on site prior to work commencing, immediately report any discrepancies, errors or omissions to the Originator – if in doubt ASK.
 This drawing must be read in conjunction with all associated project information including consultants' documents.
 PDF files take precedence over DWG files which are issued for coordination purposes and have been translated from our CAD system. As a result we cannot be held responsible for any inaccuracies which may arise.

Kabanas 79-81 Euston Road

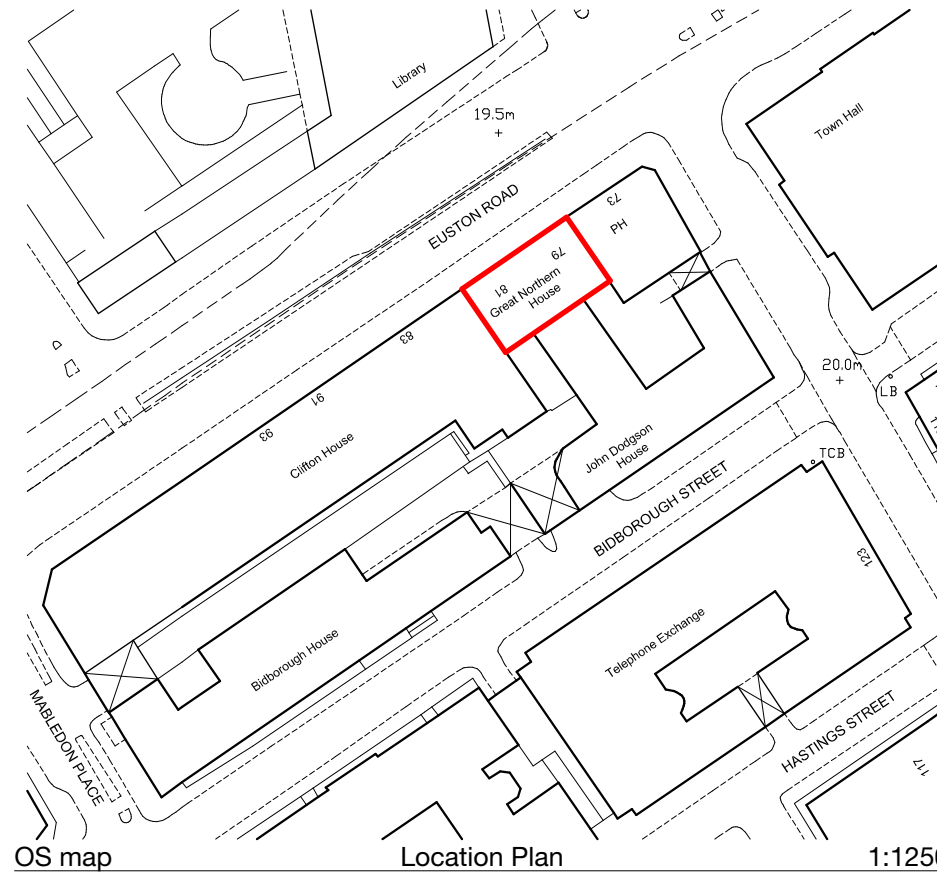

P01	18/02/2025	First Issue For Planning
Rev	Date	Description

Kabannas Hostel St Pancras for Whitebridge Kabannas

Site Location Plan


project	originator	volume	level	type	role	number
KHSP-	AMA	- ZZ	- XX	- DR	- A	- 0010100
rev P01	status S2 (Information)	scale 1:1250				



Gordon Lamb House, Edinburgh, EH8 8PJ
 0131 313 1999 www.ama-ltd.co.uk KHSP@AMA-ltd.co.uk


©AMA Studio 2024. All rights described in Chapter IV of the Copyright, Designs and Patents Act 1988 have been generally asserted. AMA Studio is the trading name of Allan Murray Architects Ltd.

File Name: KHSP Model 19/02/2025 11:00

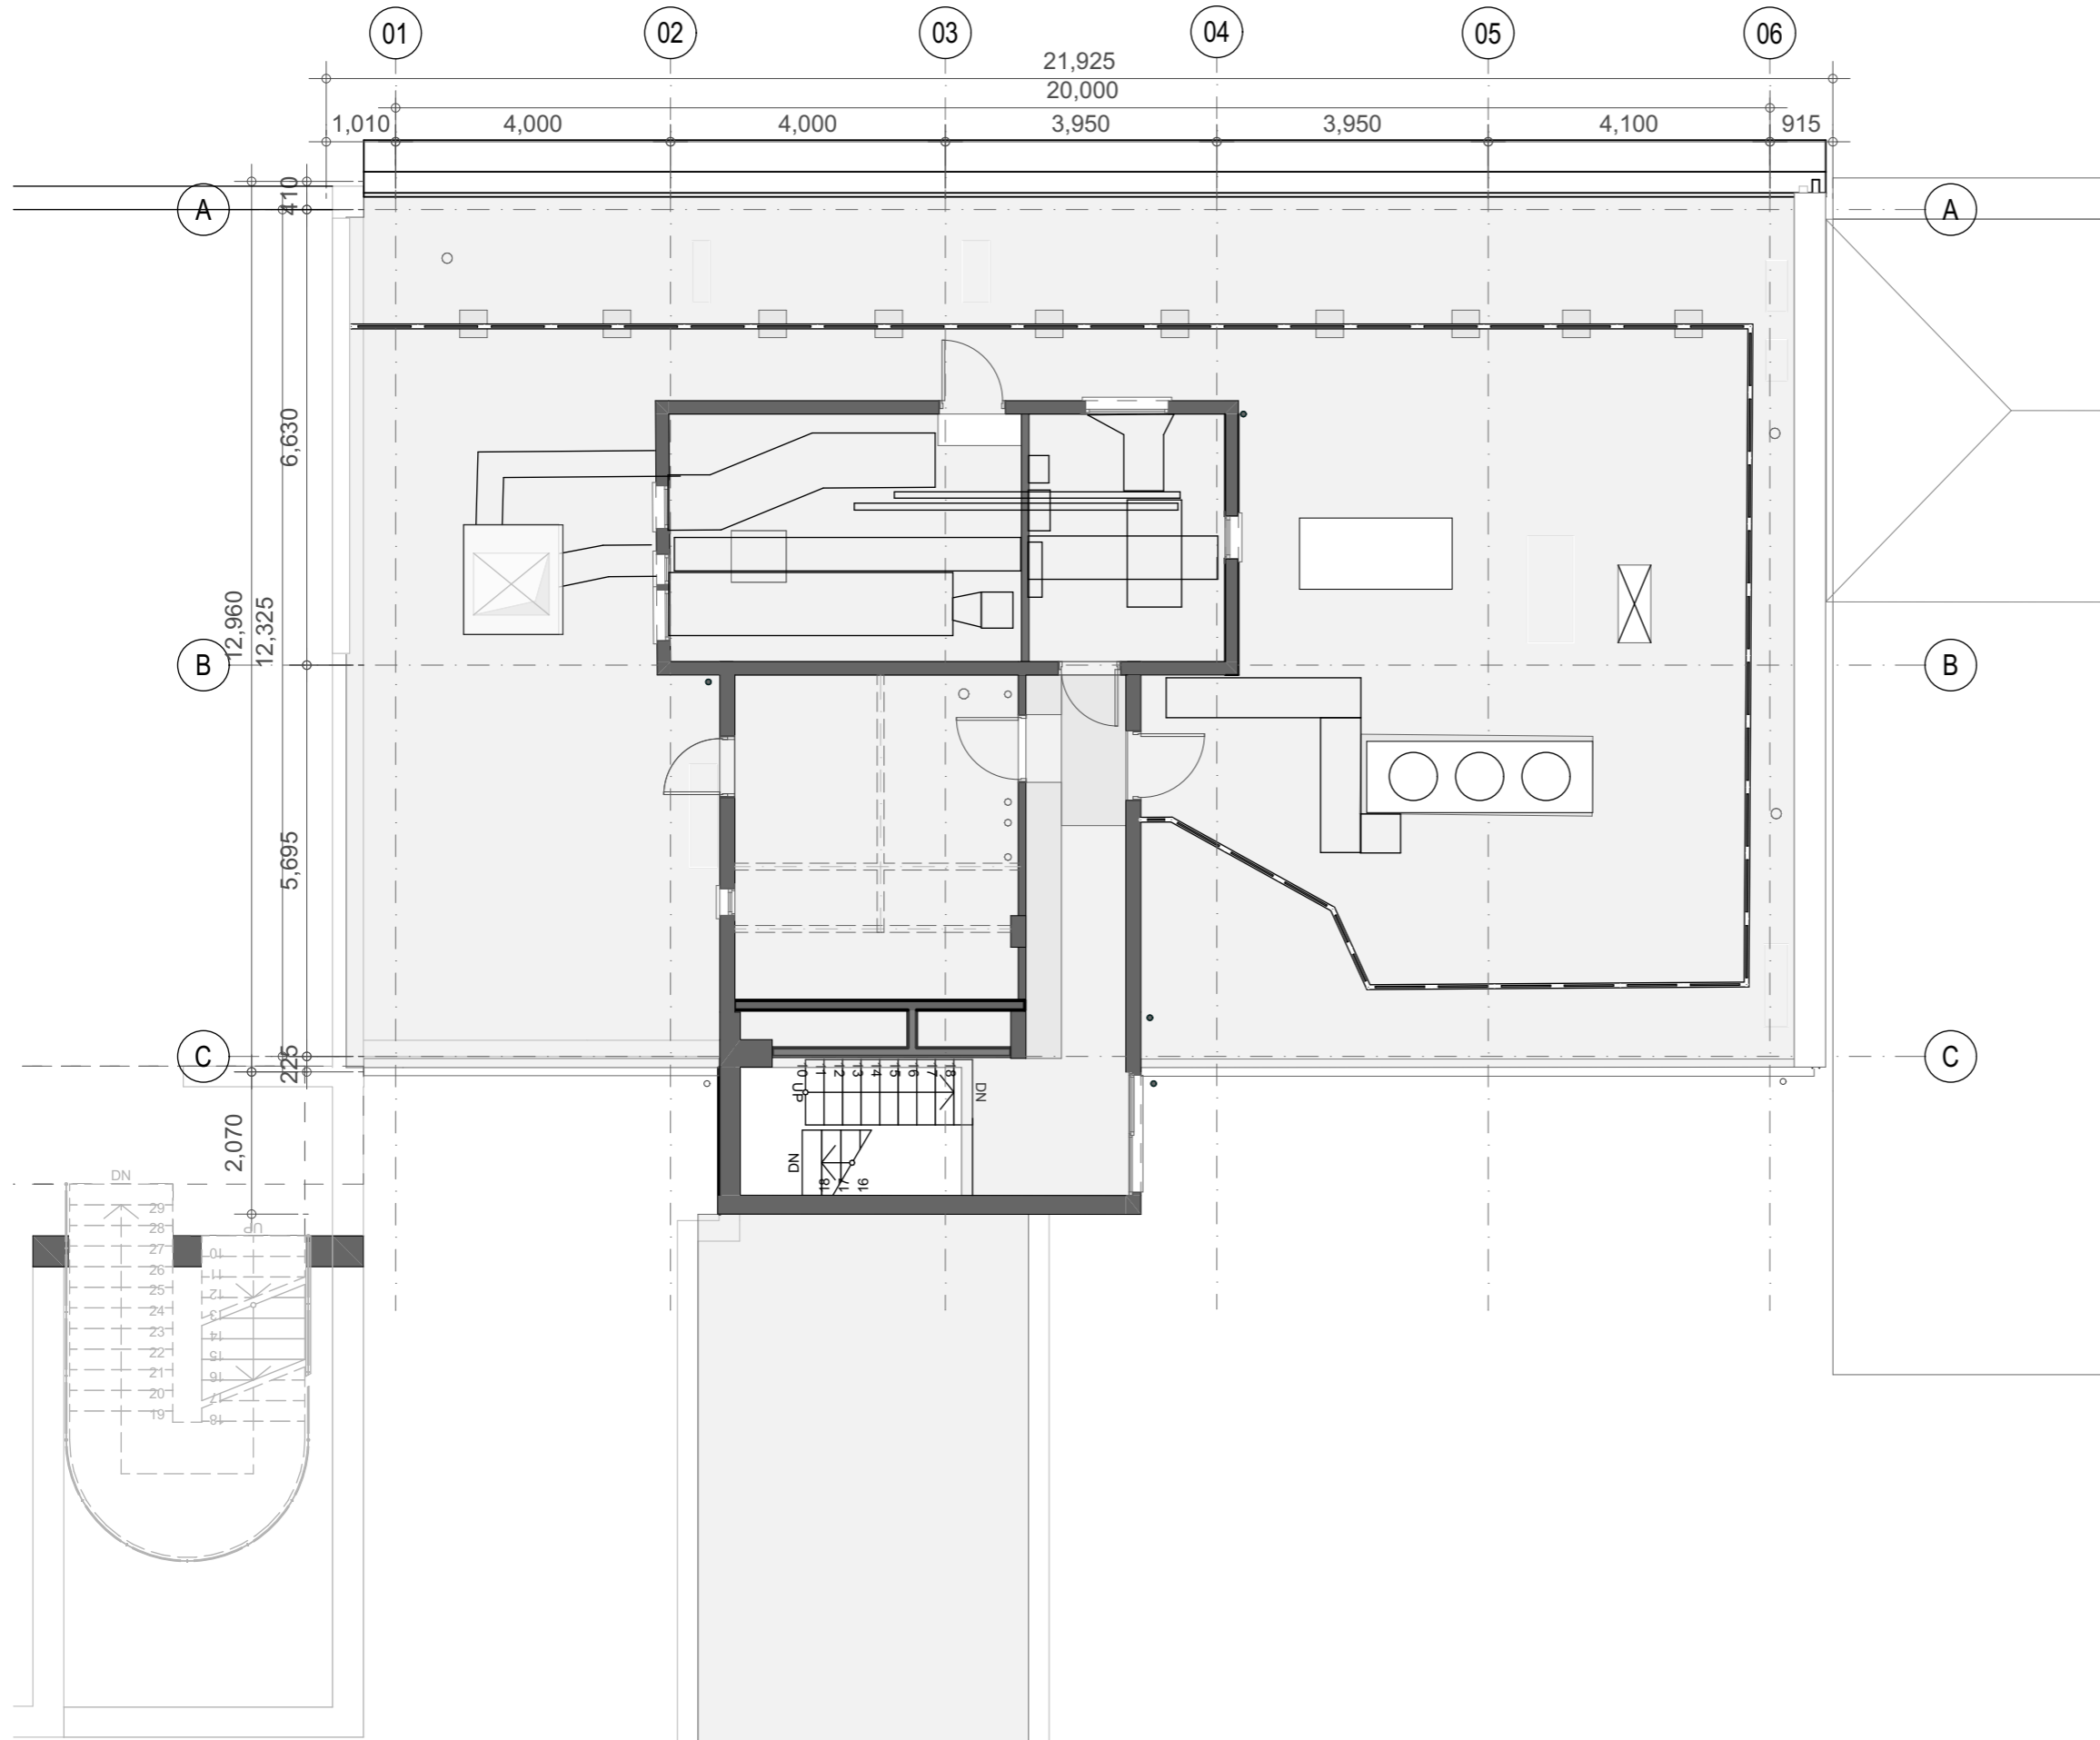

0 5cm Scale 1:1 @A3

NOTES:
 Do not scale from this drawing, work to figured dimensions only. All dimensions to be checked on site prior to work commencing, immediately report any discrepancies, errors or omissions to the Originator – if in doubt ASK.
 This drawing must be read in conjunction with all associated project information including consultants' documents.
 PDF files take precedence over DWG files which are issued for coordination purposes and have been translated from our CAD system. As a result we cannot be held responsible for any inaccuracies which may arise.

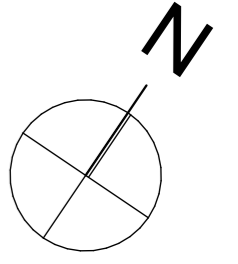

00

08 Level 08

1:100

Rev	Date	Description
P01	18/02/2025	First Issue For Planning


Kabannas Hostel St Pancras for Whitebridge Kabannas
Existing Roof Level 08 Plan

project	originator	volume	level	type	role	number
KHSP-	AMA	-	ZZ	-	08 - DR - A	PL 001007
rev	P01	status	S2 (Information)	scale	1:100	




Gordon Lamb House, Edinburgh, EH8 8PJ
 0131 313 1999 www.ama-lltd.co.uk KHSP@AMA-lltd.co.uk

© AMA Studio 2024. All rights described in Chapter IV of the Copyright, Designs and Patents Act 1988 have been generally asserted. AMA Studio is the trading name of Allan Murray Architects Ltd. File Name: KHSP Model 19/02/2025 11:00

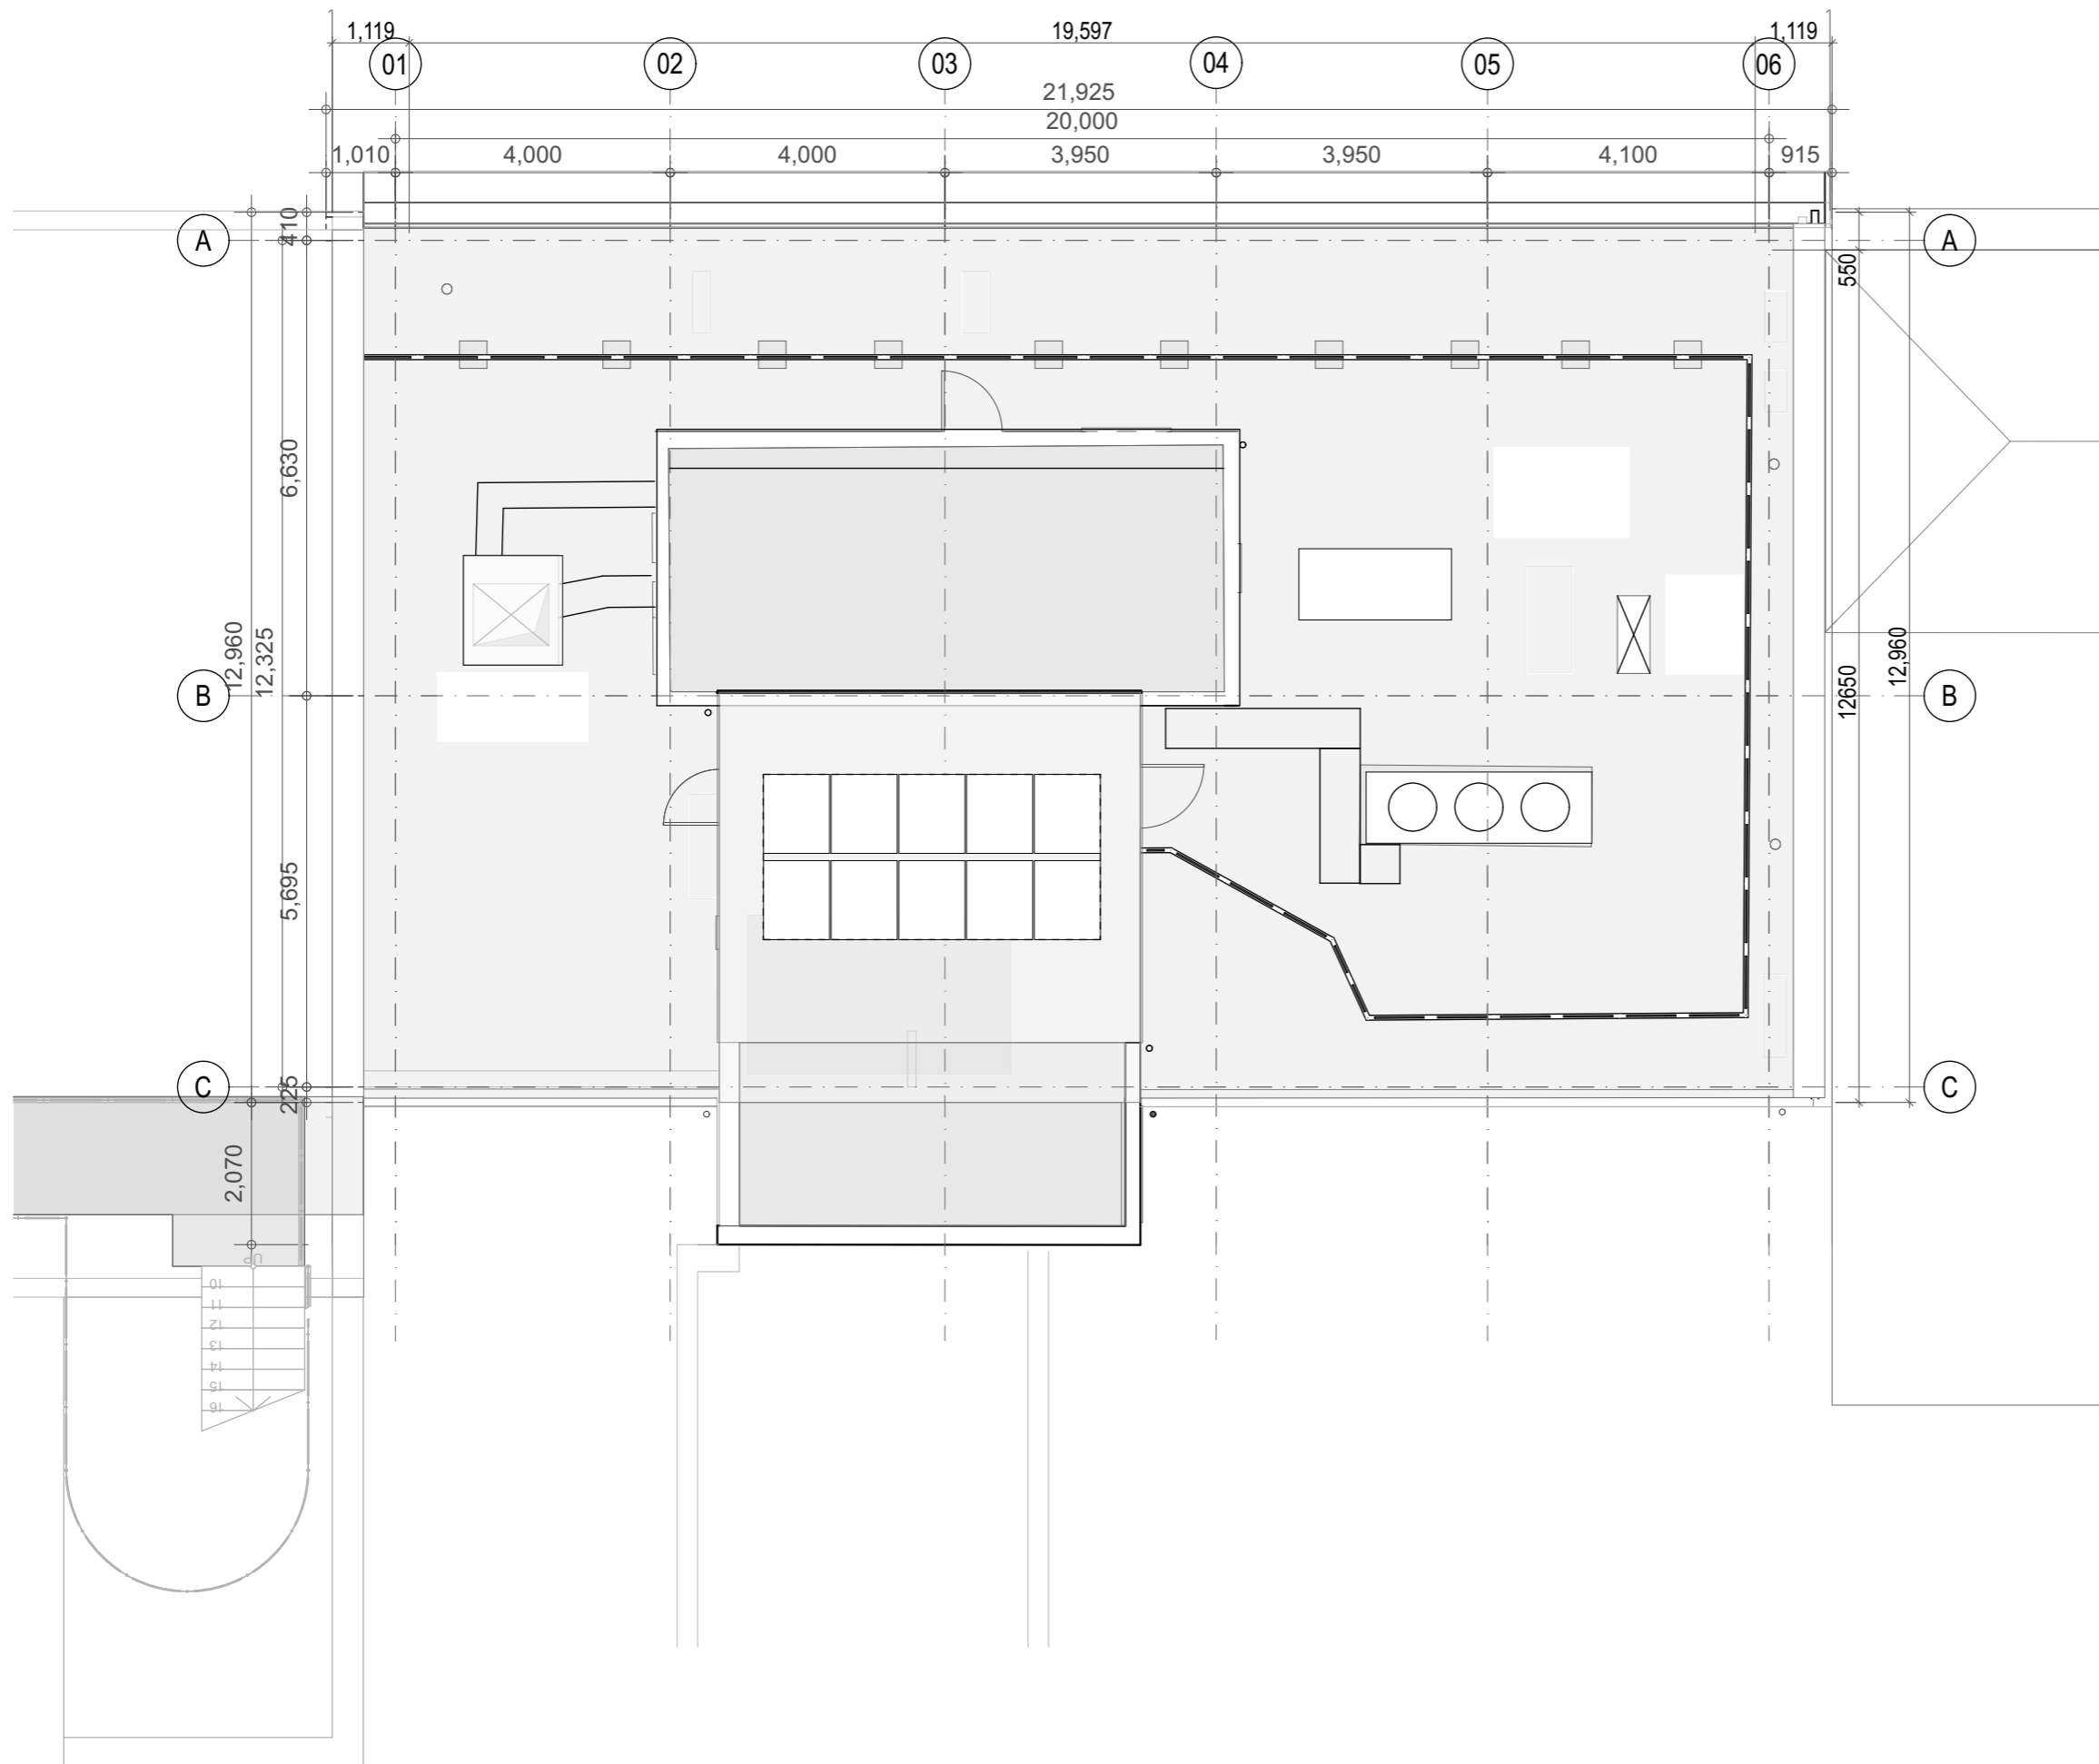

0 5cm Scale 1:1 @A3

NOTES:
 Do not scale from this drawing, work to figured dimensions only. All dimensions to be checked on site prior to work commencing, immediately report any discrepancies, errors or omissions to the Originator – if in doubt ASK.
 This drawing must be read in conjunction with all associated project information including consultants' documents.
 PDF files take precedence over DWG files which are issued for coordination purposes and have been translated from our CAD system. As a result we cannot be held responsible for any inaccuracies which may arise.

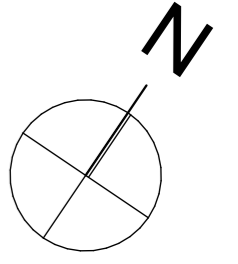

00

09 Level 09

1:100

Rev	Date	Description
P01	18/02/2025	First Issue For Planning


Kabannas Hostel St Pancras for Whitebridge Kabannas
Existing Lift Roof Level 09 Plan

project	originator	volume	level	type	role	number
KHSP-	AMA	-	ZZ	-	09 - DR - A	PL 001008
rev	P01	status	S2 (Information)	scale	1:100	



Gordon Lamb House, Edinburgh, EH8 8PJ
 0131 313 1999 www.ama-lltd.co.uk KHSP@AMA-lltd.co.uk



© AMA Studio 2024. All rights described in Chapter IV of the Copyright, Designs and Patents Act 1988 have been generally asserted. AMA Studio is the trading name of Allan Murray Architects Ltd. File Name: KHSP Model 19/02/2025 11:00

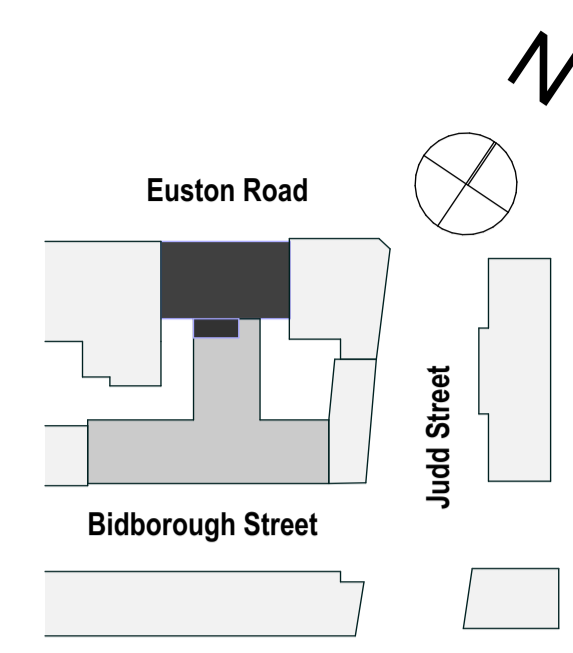


1 Elevation - Euston Road 1:100

Rev	Date	Description
P01	18/02/2025	First Issue For Planning

Existing Elevation Euston Road						
project	originator	volume	level	type	role	number
KHSP-AMA-ZZ-XX-DR-A-PL003000	AMA	ZZ	XX	DR	A	PL003000
rev	P01	status	S2	(Information)	scale	1:100

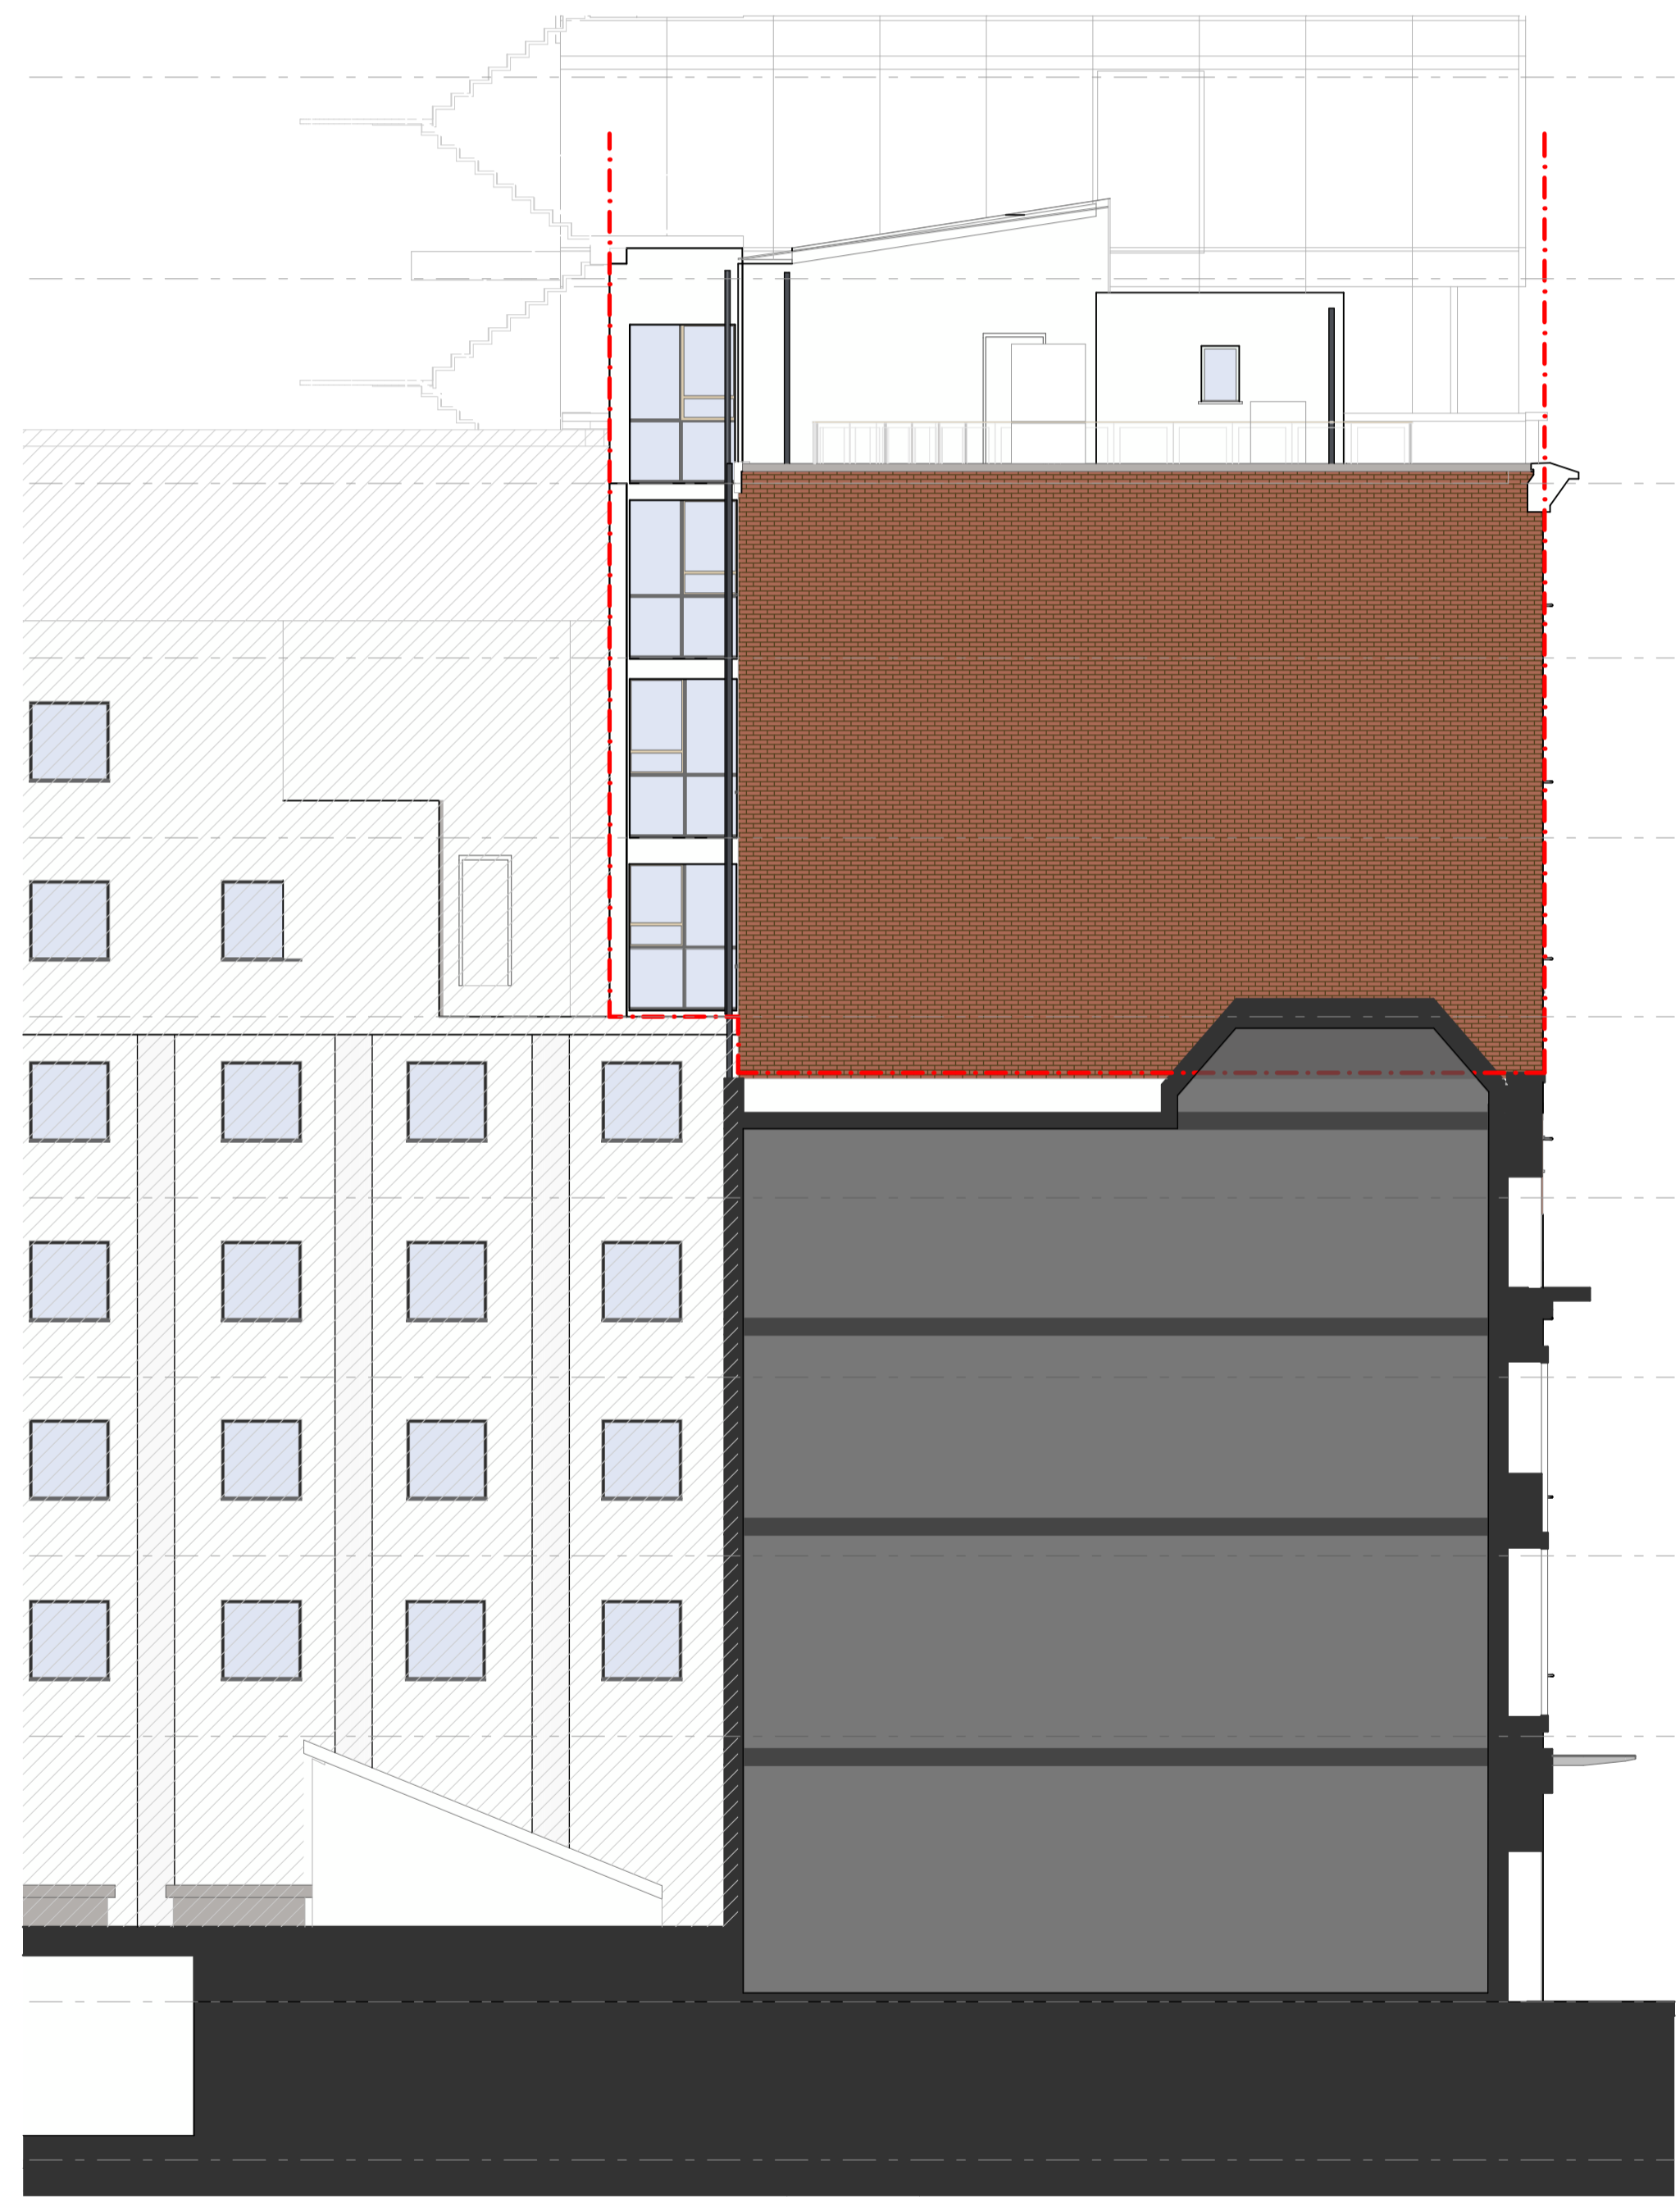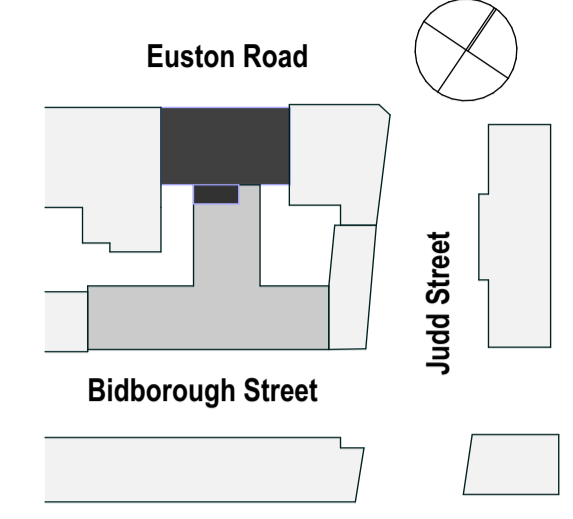


1 Elevation - Judd Street 1:100

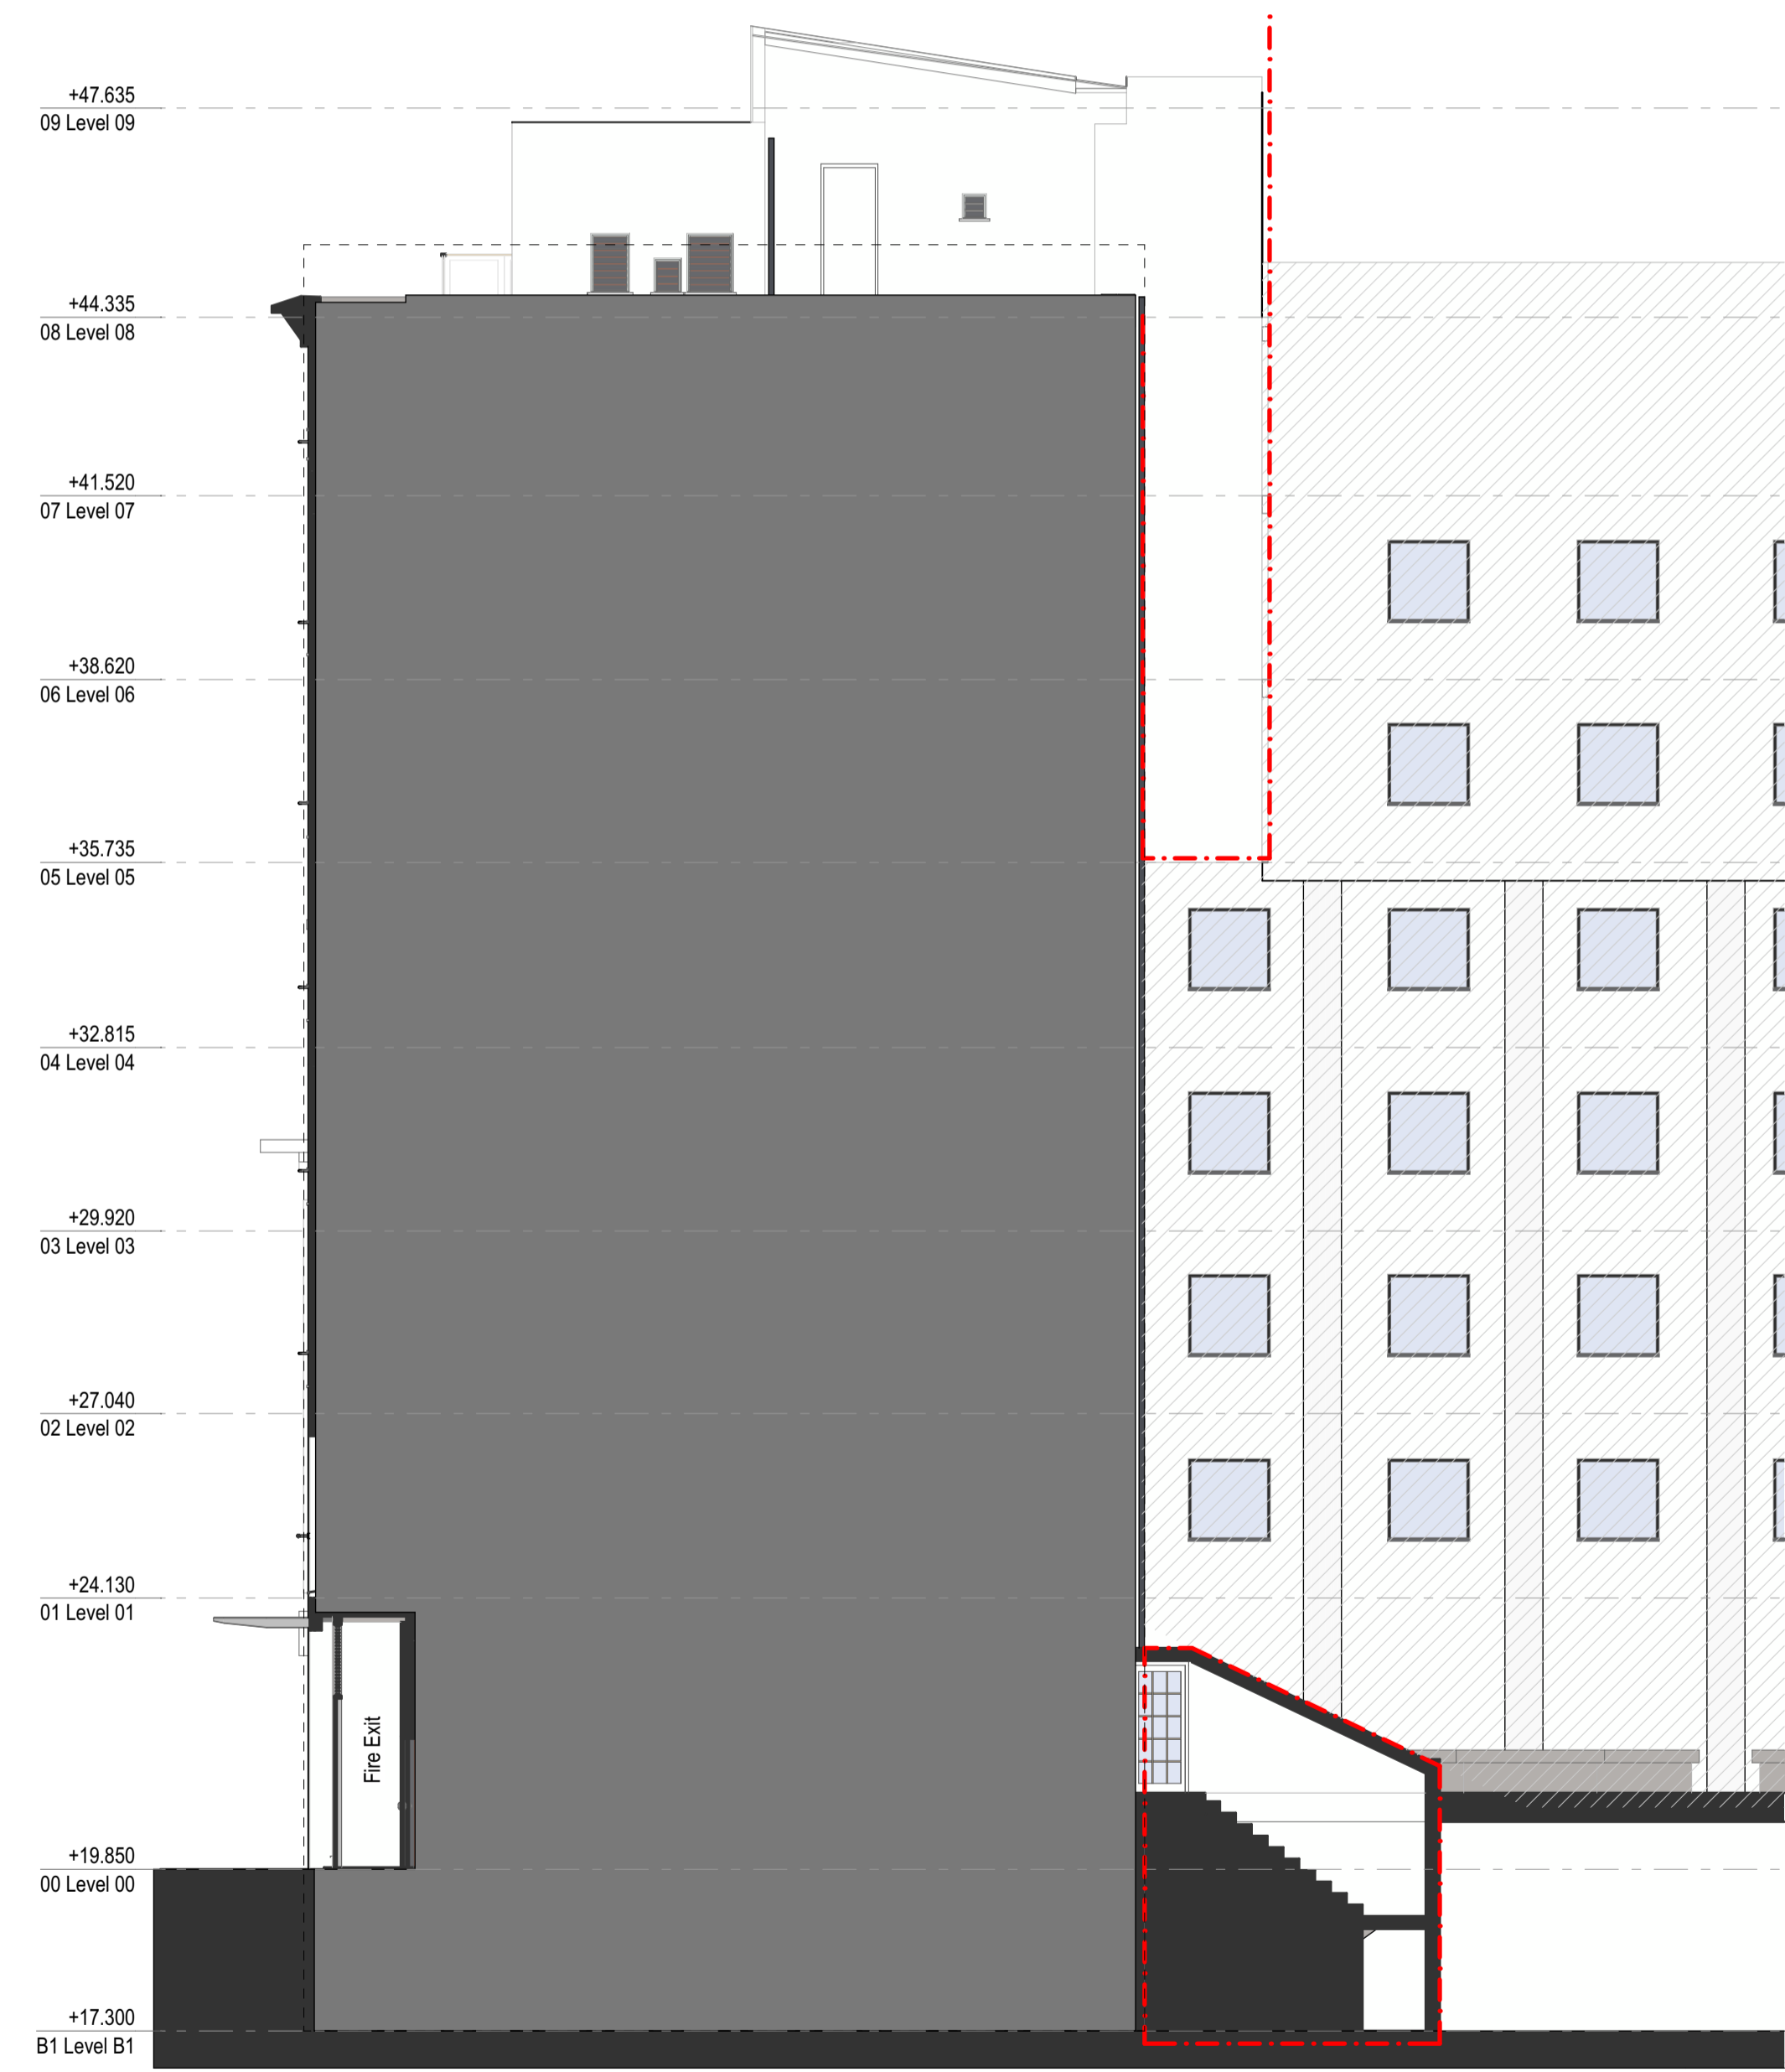

2 Elevation - From Clifton House 1:100

Rev	Date	First Issue For Planning Description
P01	18/02/2025	First Issue For Planning Description

Kabannas Hostel St Pancras for Whitebridge Kabannas						
Existing Elevation Judd Street & Clifton House						
project	originator	volume	level	type	role	number
KHSP-AMA-ZZ-XX-DR-A-PL	AMA	003001				
rev P01	status S2	(Information)	scale 1:100			


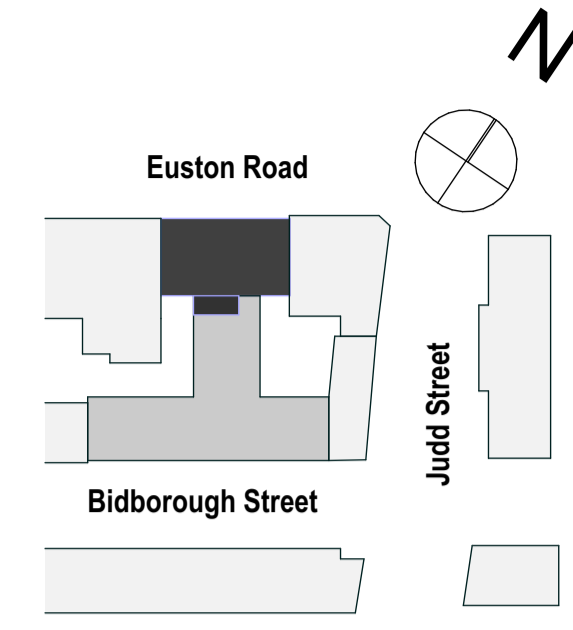


1 Elevation - Courtyard John Dodgson 1:100

Rev	Date	Description
P01	18/02/2025	First Issue For Planning

Kabannas Hostel St Pancras for Whitebridge Kabannas
Existing Elevation Courtyard



project	originator	volume	level	type	role	number
KHSP	AMA	- ZZ	- XX	- DR	- A	- PL 003002
rev	P01	status	S2	(Information)	scale	1:100

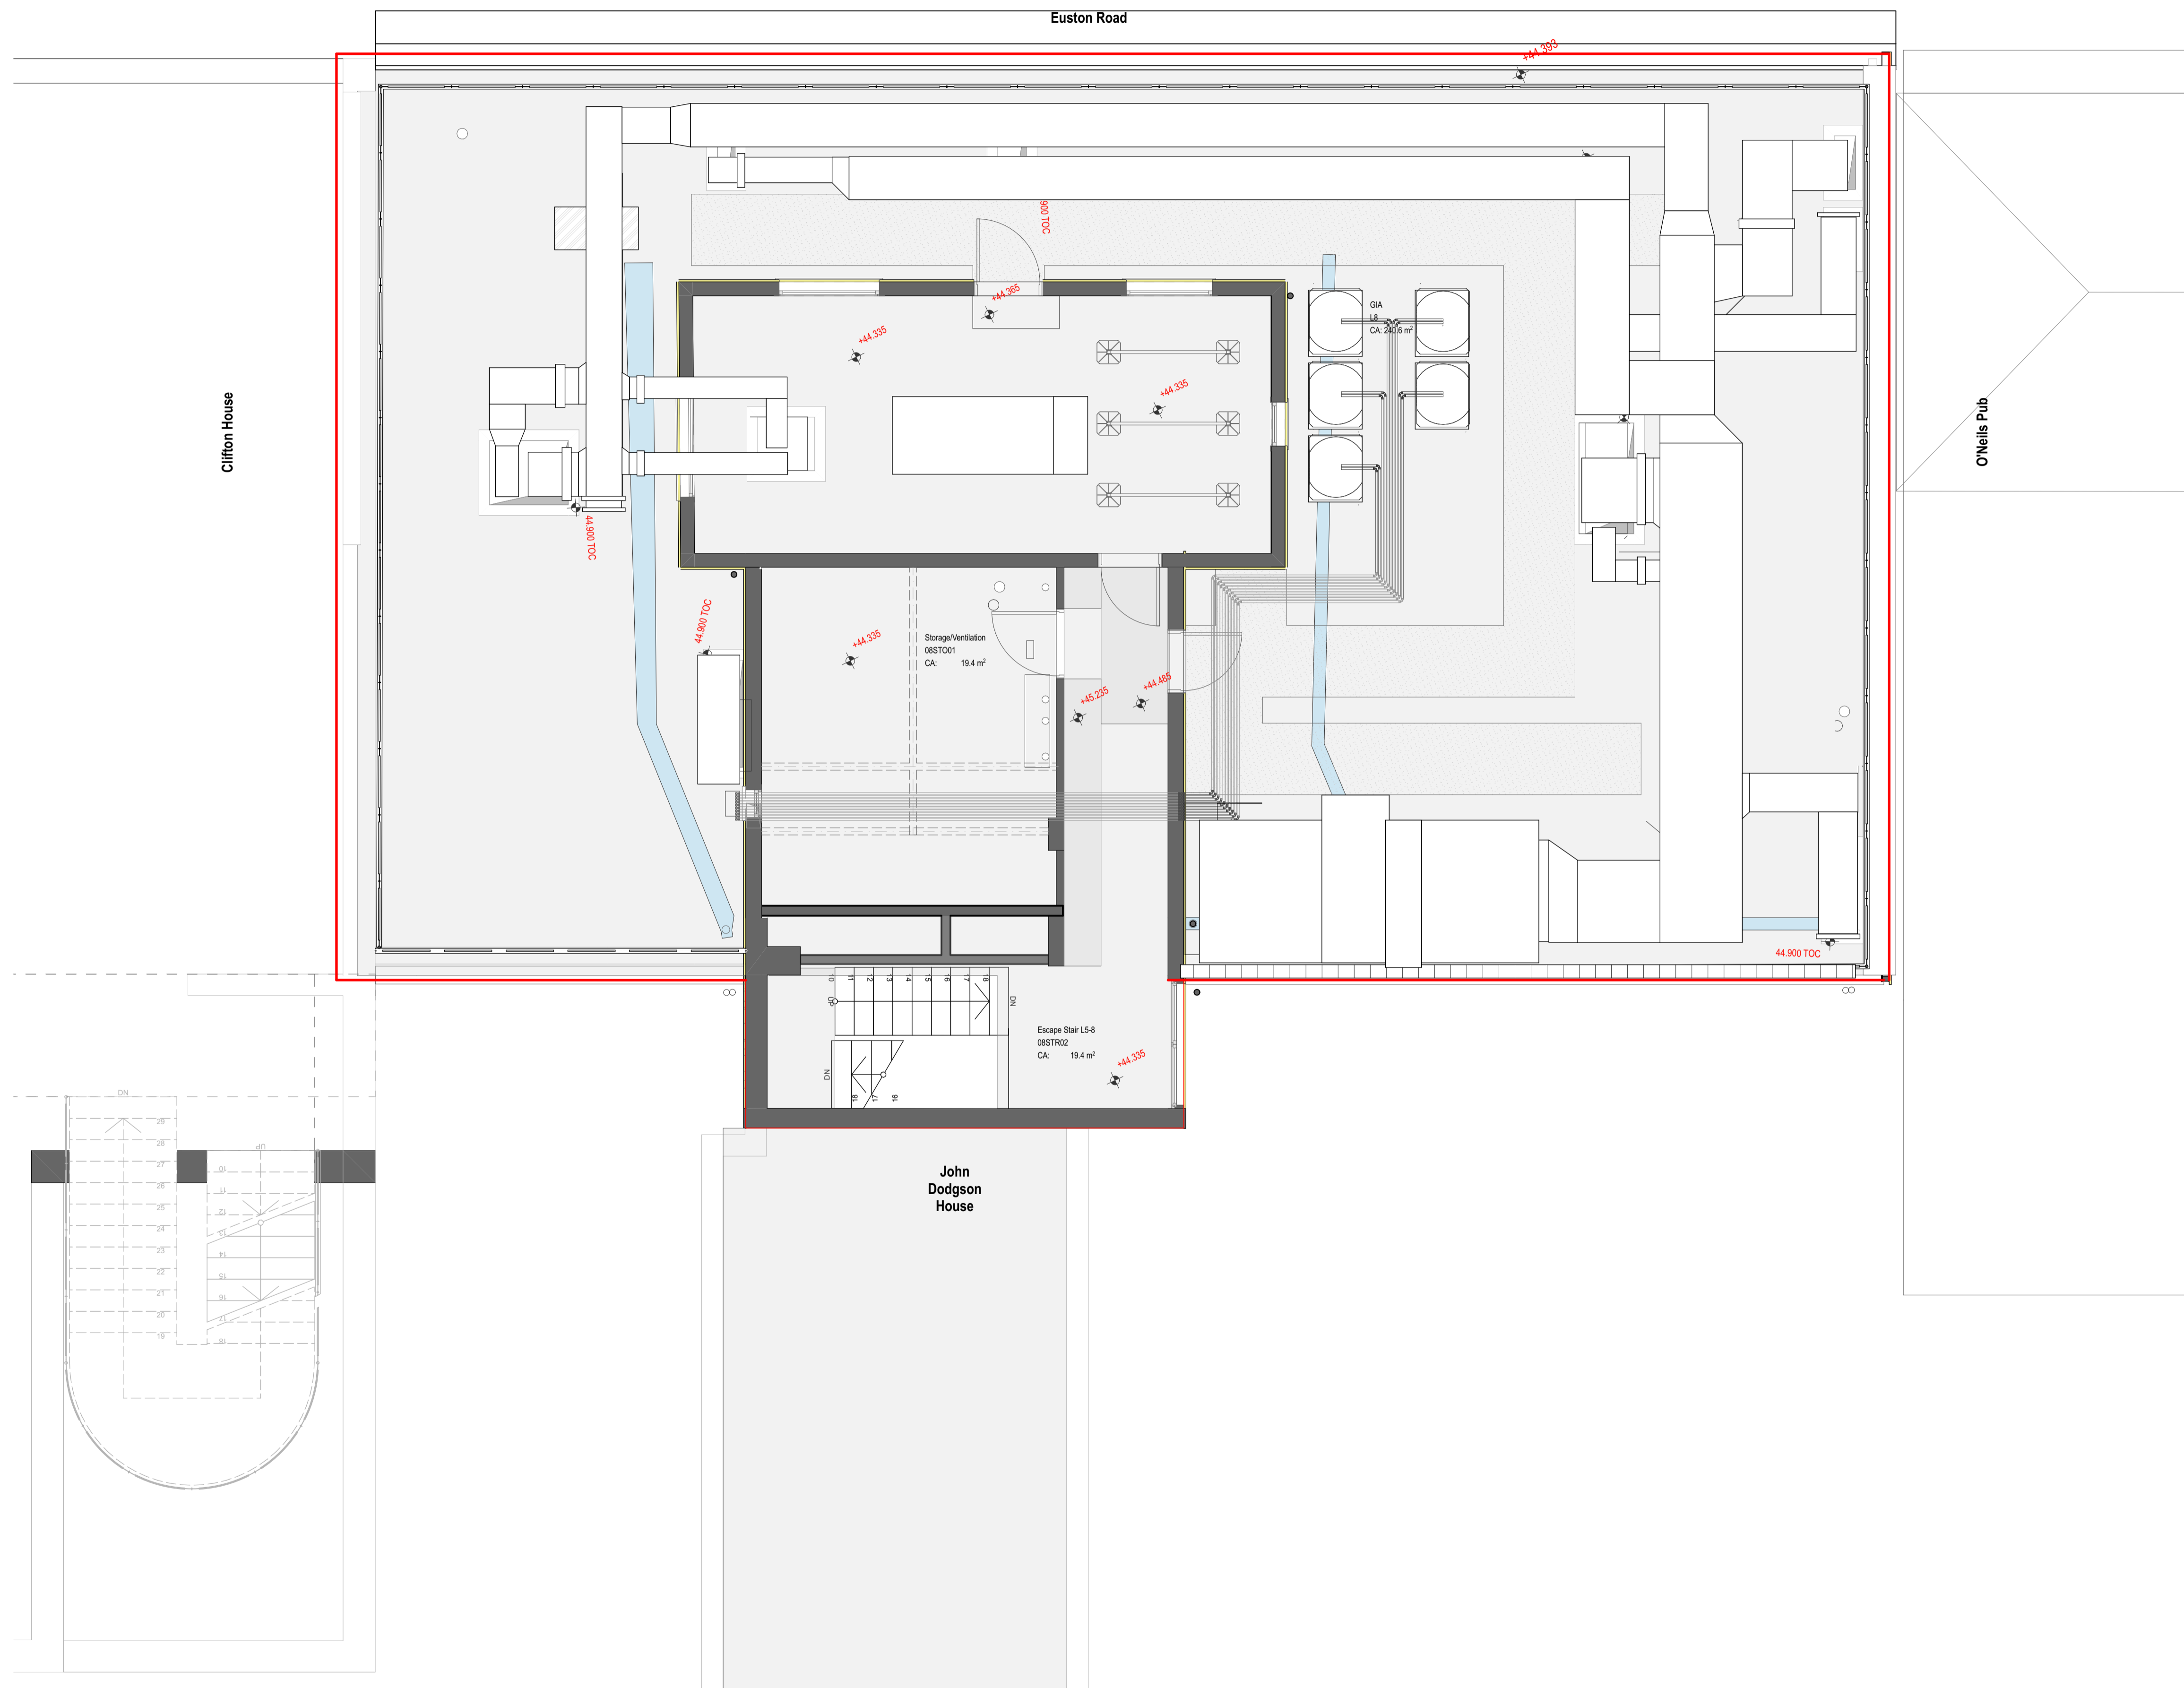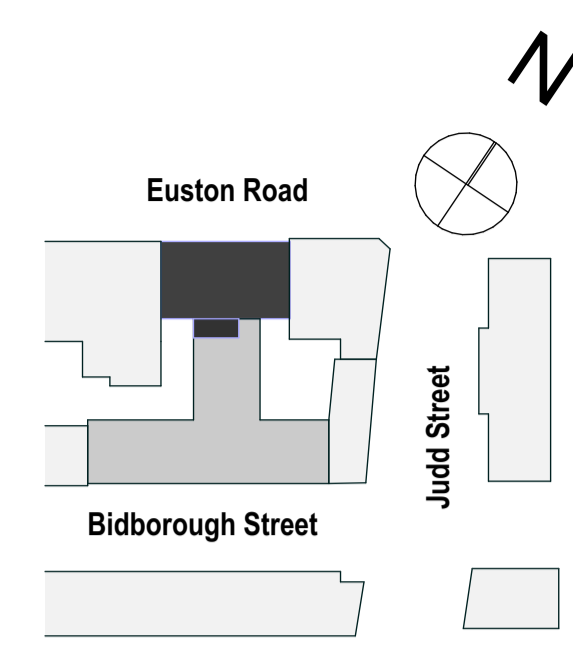

Rev	Date	Description
P01	18/02/2025	First Issue For Planning

Kabannas Hostel St Pancras for Whitebridge Kabannas
L8 Proposed Roof


project	originator	volume	level	type	role	number
KHSP-AMA-ZZ-08-DR-A	AMA	08	DR	A		PL201010
rev	P01	status	S2	(Information)	scale	1:50

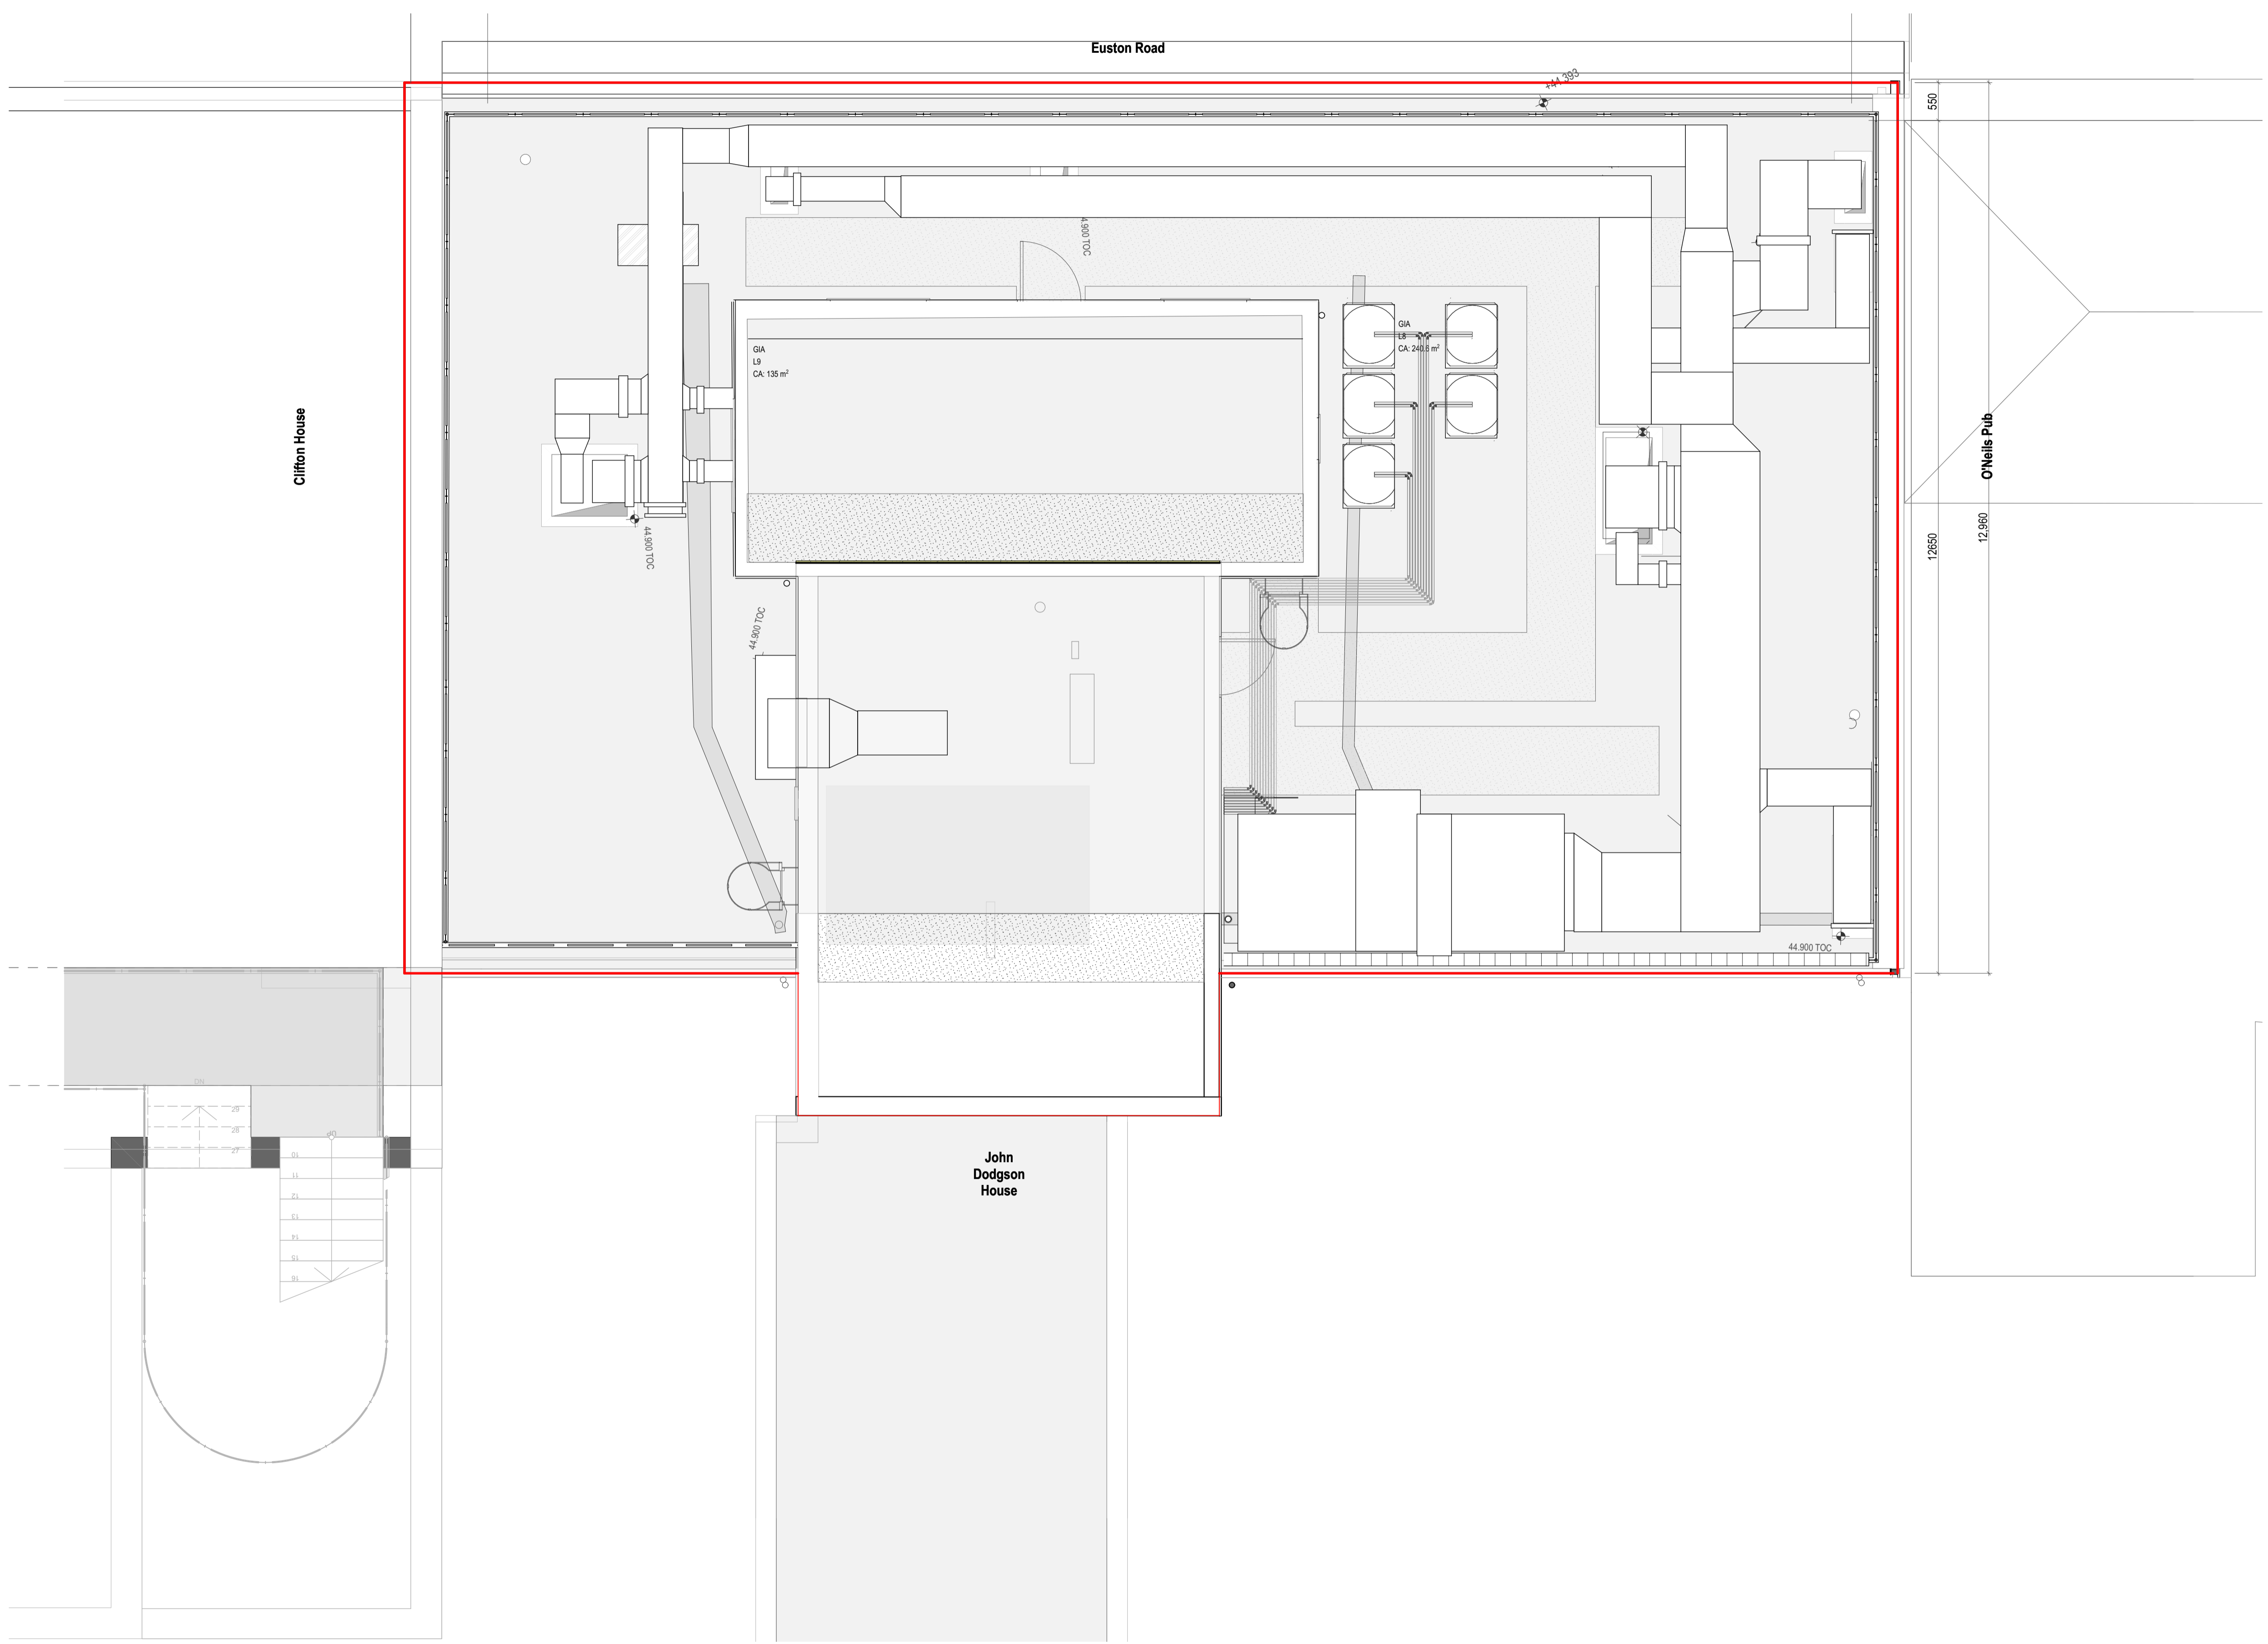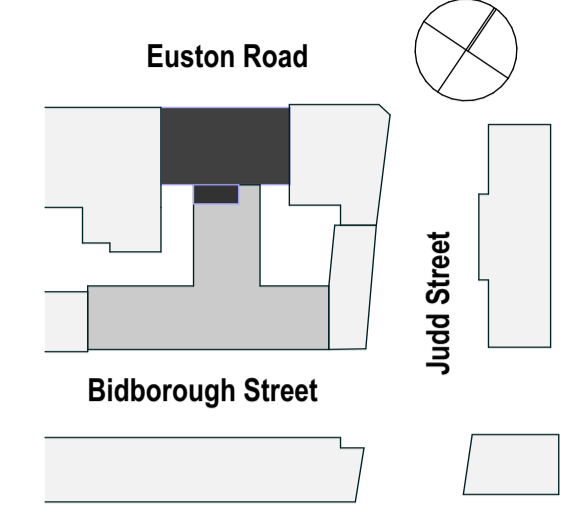

Rev	Date	Description
P01	18/02/2025	First Issue For Planning

Kabannas Hostel St Pancras for Whitebridge Kabannas
L9 Proposed Roof

project	originator	volume	level	type	role	number
KHSP-AMA-ZZ-09-DR-A	AMA	09	DR	A	PL	201011
rev	P01	status	S2	(Information)	scale	1:50

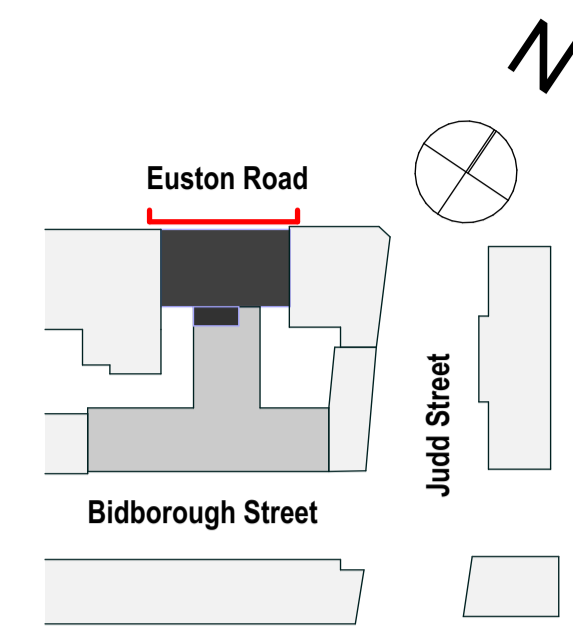

- Upgrades to Facades
New:
- Aluminium Windows with Dark Grey Frames RAL 7016 or similar
 - Aluminium Curtain Walling with Dark Grey Frames RAL 7016 or similar
 - New Insulated Render Colour Dark Grey RAL 7016 or similar
 - M&E installations to Roof




20 North

Elevation - Euston Road Proposed


1:100

Rev	Date	First Issue For Planning Description
P01	18/02/2025	First Issue For Planning Description


Kabannas Hostel St Pancras for Whitebridge Kabannas						
Proposed Elevation Euston Rd North						
project	originator	volume	level	type	role	number
KHSP-AMA	- ZZ -	XX -	DR -	A -	PL	203000
rev P01	status S2	(Information)	scale	1:100		

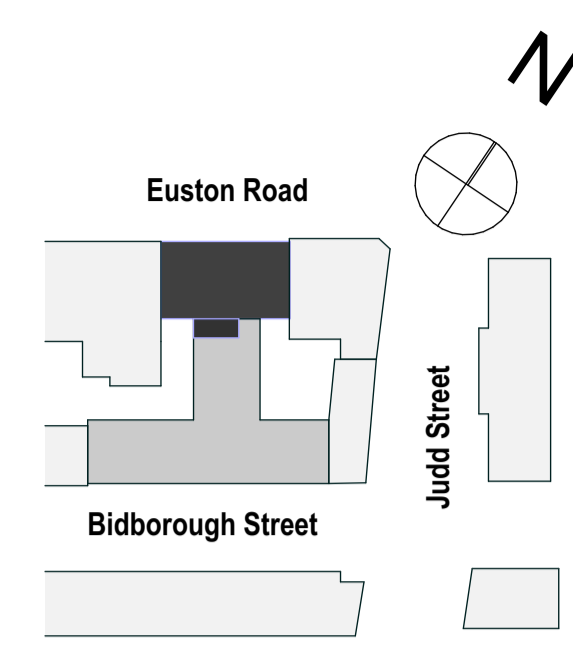

- Upgrades to Facades
New:
- Aluminium Windows with Dark Grey Frames RAL 7016 or similar
 - Aluminium Curtain Walling with Dark Grey Frames RAL 7016 or similar
 - New Insulated Render Colour Dark Grey RAL 7016 or similar
 - M&E installations to Roof

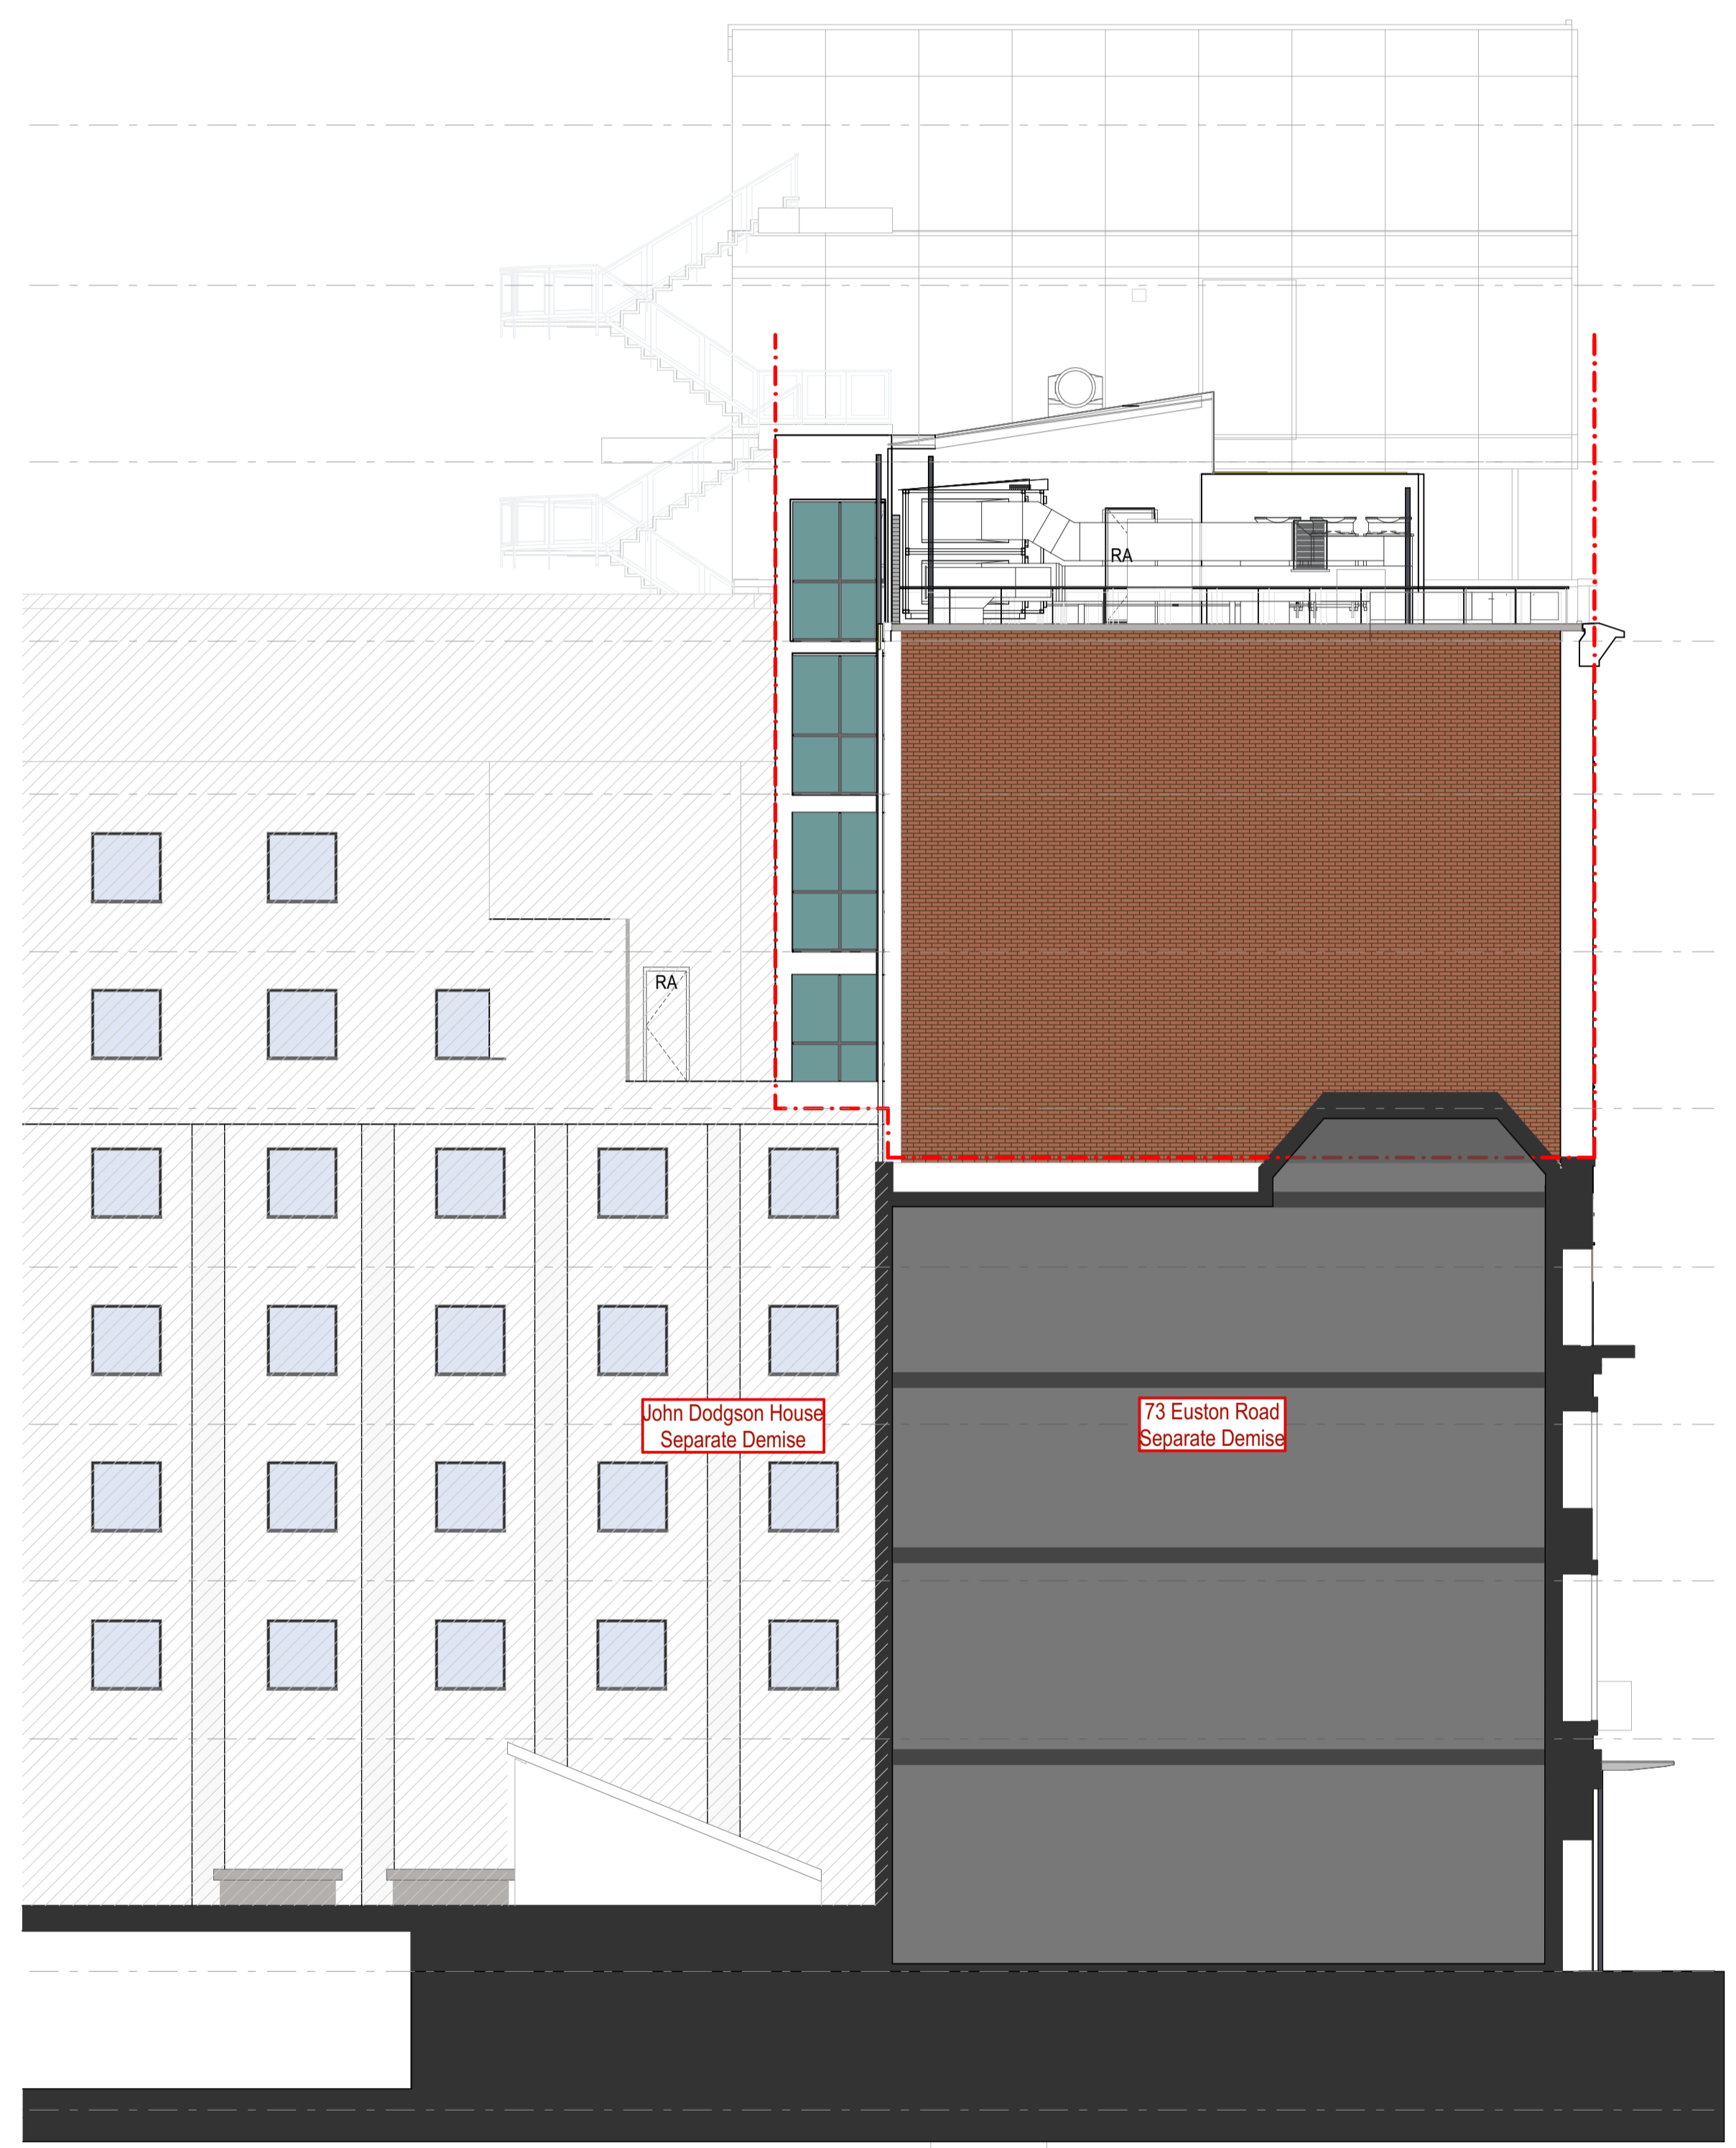

20 East Elevation - Judd Street Proposed 1:100

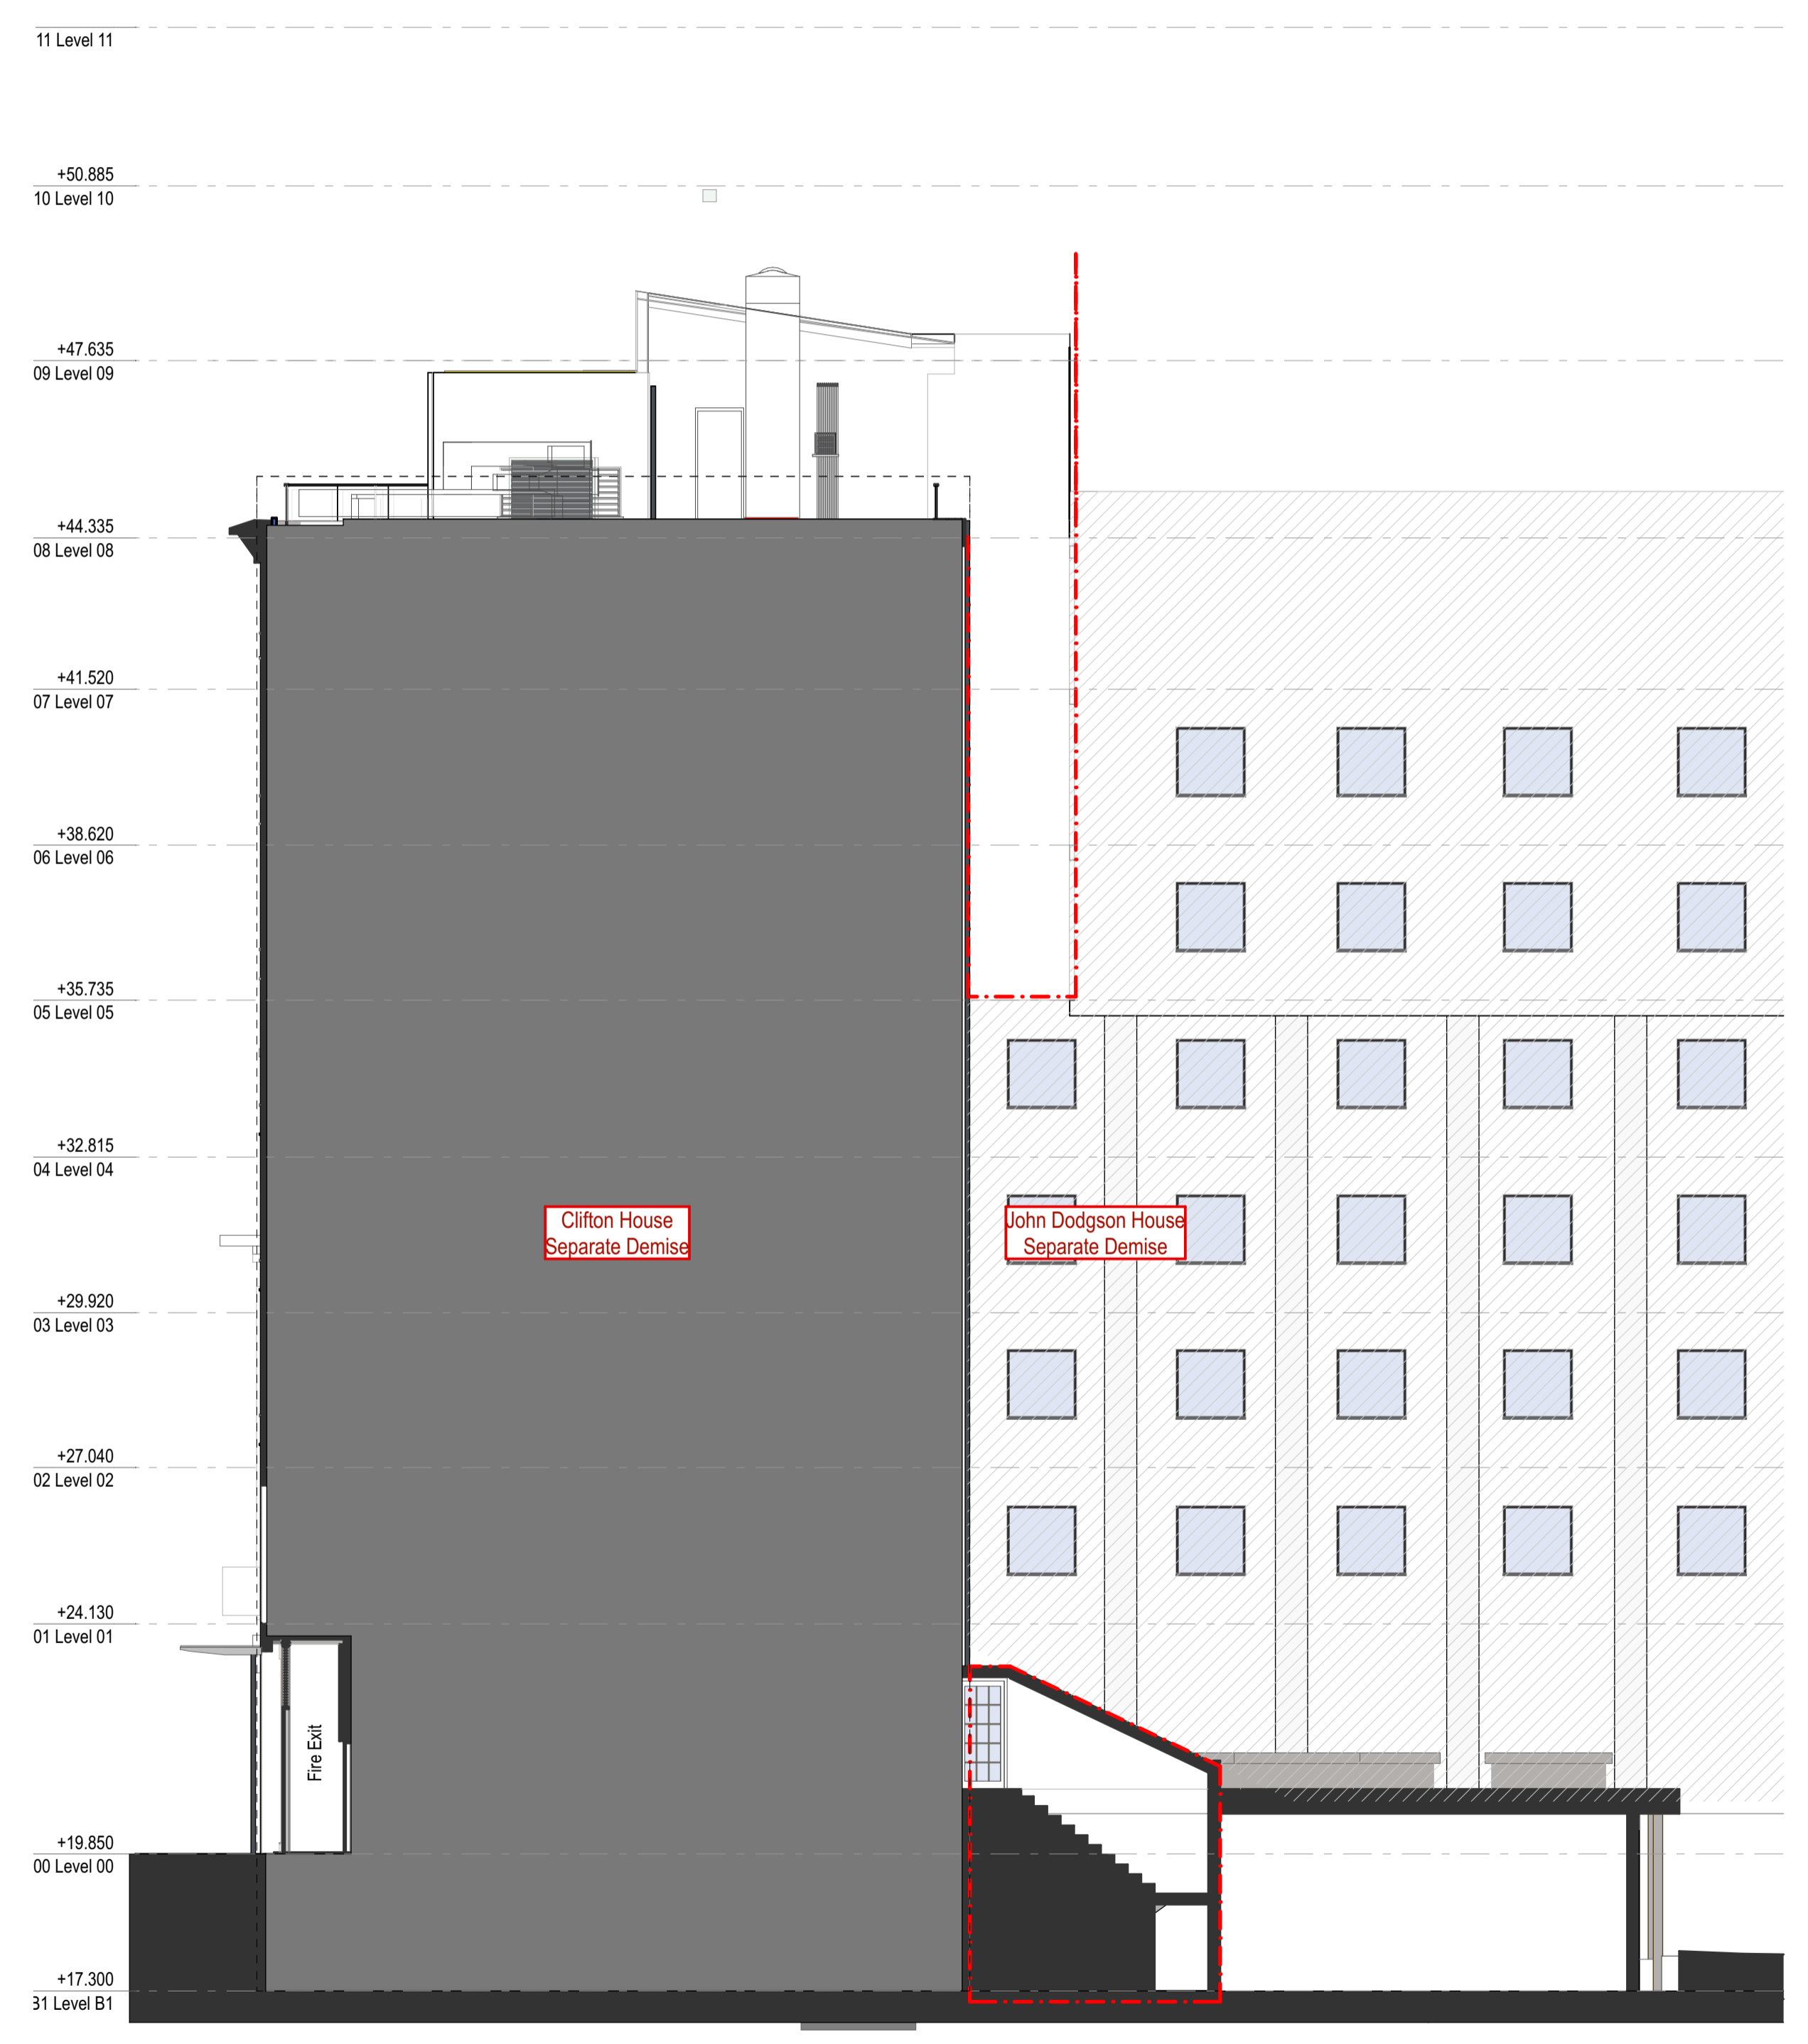


20 West Elevation - Clifton House Proposed 1:100

Rev	Date	First Issue For Planning Description
P01	18/02/2025	First Issue For Planning Description

Kabannas Hostel St Pancras for Whitebridge Kabannas
Proposed Elevation Judd Street & Clifton House

project	originator	volume	level	type	role	number
KHSP-AMA-ZZ-XX-DR-A-PL	AMA	203001				
rev P01	status S2 (Information)	scale 1:100				

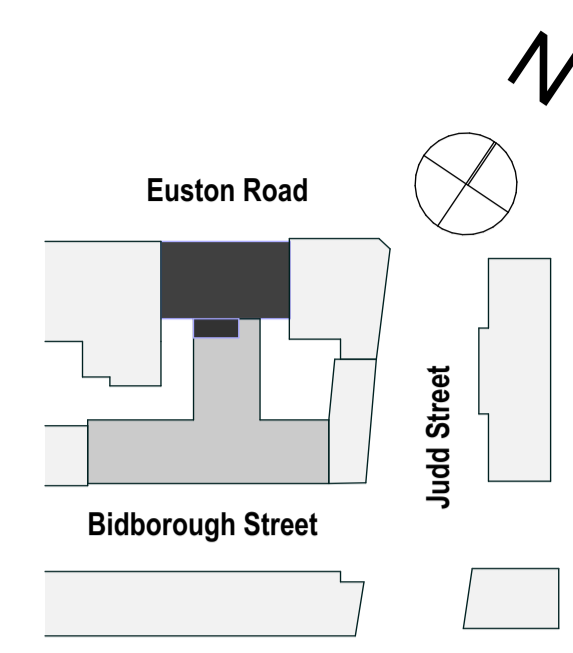

- Upgrades to Facades
New:
- Aluminium Windows with Dark Grey Frames RAL 7016 or similar
 - Aluminium Curtain Walling with Dark Grey Frames RAL 7016 or similar
 - New Insulated Render Colour Dark Grey RAL 7016 or similar
 - M&E installations to Roof



PL South

Elevation - Courtyard John Dodgson

1:100

Rev	Date	First Issue For Planning Description
P01	18/02/2025	First Issue For Planning Description

project	originator	volume	level	type	role	number
KHSP-AMA-ZZ-XX-DR-A-PL203002	AMA	22	XX	DR	A	PL203002
rev P01	status S2 (Information)	scale 1:100				