

# PROPOSED




FRONT ELEVATION




FRONT

SOUTH ELEVATION

REAR GARDEN

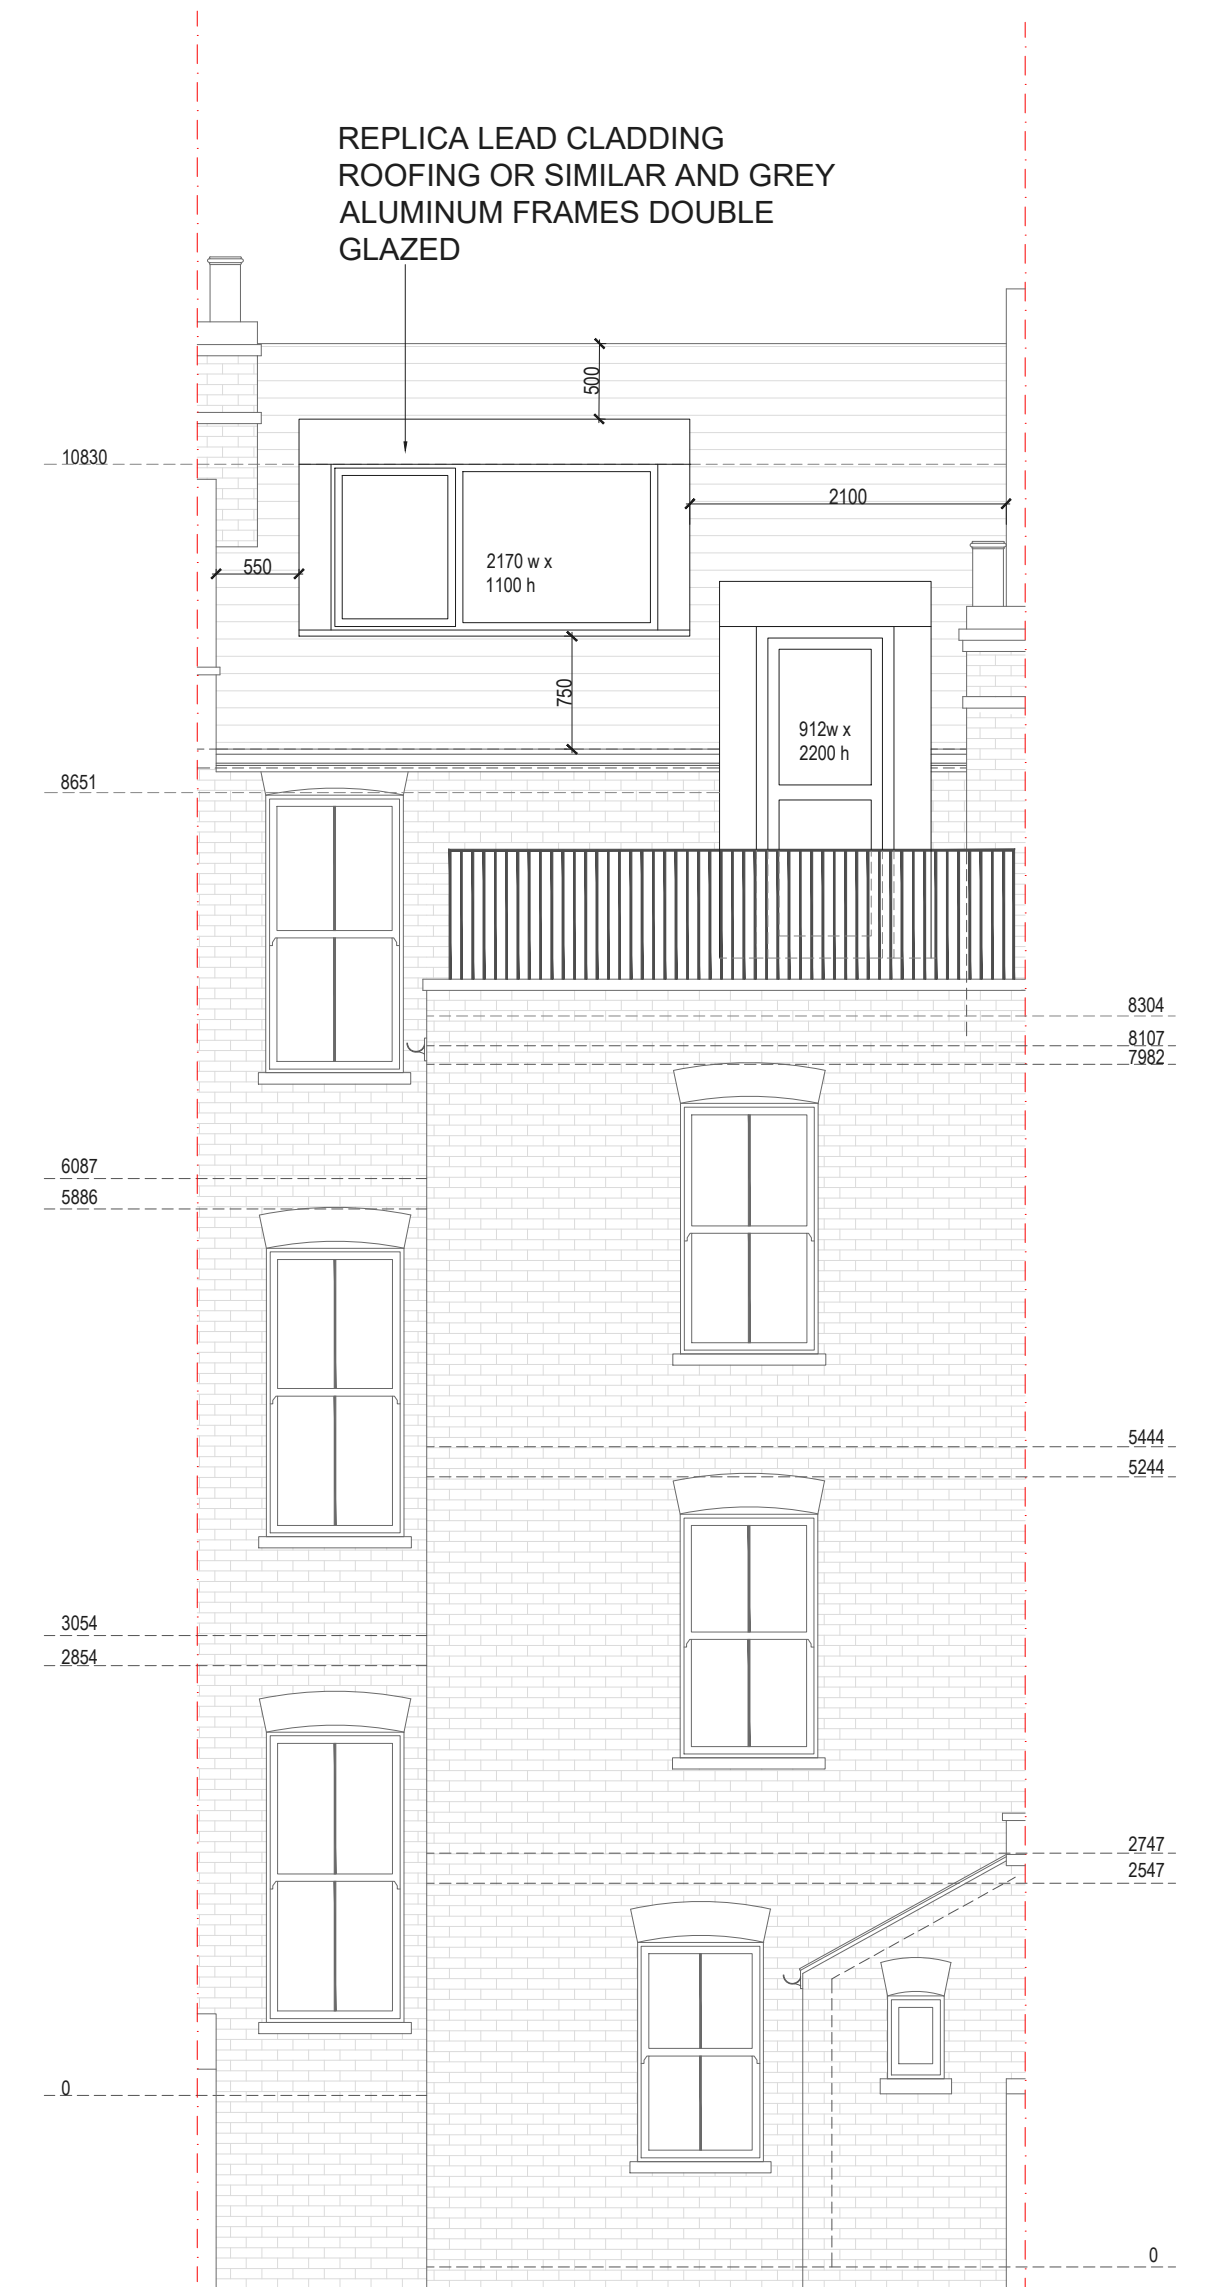

REAR ELEVATION

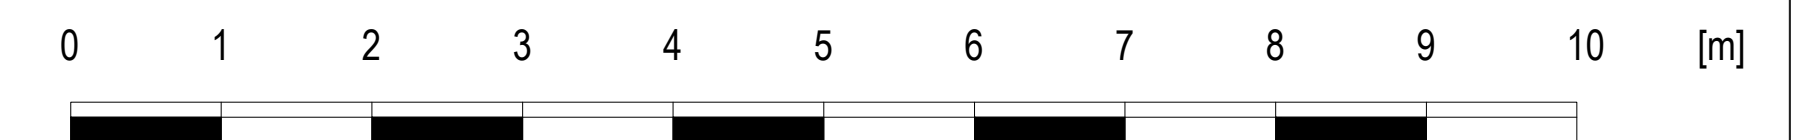

Drawn by:  
A-A

Project:  
30 MACKESON ROAD LONDON NW3 2LT

Date:  
28.02.2025

No.:  
PP-04

Client:  
LIA BROWN

Drawing Title:  
PROPOSED ELEVATIONS

Scale @A1:  
1:50

Rev:  
R3

Page:

