


KEY

- Site Boundary
- Other land owned by the applicant

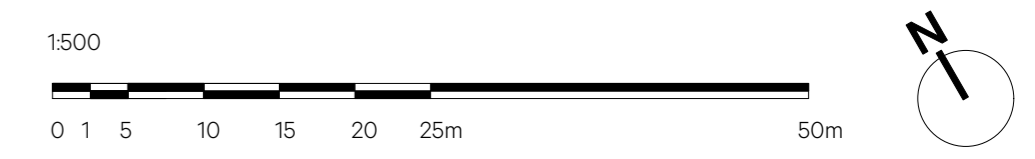

Date	Revision	Reviewed by	Issue Notes
24/06/2024	P1	GW	Preliminary Issue
23/07/2024	P2	GW	ISSUED FOR PLANNING - DRAFT
25/07/2024	P3	GW	ISSUED FOR PLANNING

NO DIMENSIONS ARE TO BE SCALED FROM THIS DRAWING. THE CONTRACTOR/MANUFACTURER IS RESPONSIBLE FOR CHECKING ALL DIMENSIONS AND QUERING ANY DISCREPANCIES. THIS DRAWING IS THE PROPERTY OF BURWELL ARCHITECTS LTD. COPYRIGHT IS RESERVED BY THEM AND THE DRAWING IS ISSUED ON CONDITION THAT IT IS NOT COPIED, REPRODUCED, RETAINED OR DISCLOSED TO ANY UNAUTHORISED PERSON, EITHER WHOLLY OR IN PART, WITHOUT WRITTEN CONSENT.

Project Title	UCL Bi-Centennial Main Quad & Wilkins	
Project Director	NB	Project No. 979
Drawn By	GW	Scale 1:500 @ A1
Sheet Title	Site Plan	
Date	19/03/2024	CAD File Name 979_G_0001 Series Site Plan.vwx
Revision	P3	Sheet No. 979_G_0002

Client	UCL London, WC1E 6BT
Design Firm	Unit 001 California Building Deals Gateway London SE13 7SB 020 8305 6010 info@burwellarchitects.com www.burwellarchitects.com

Burwell Architects