

**Notes**


These plans and specifications prepared by Robert Dye Architects LLP as instruments of professional service shall remain the property of Robert Dye Architects LLP.

These plans may not be copied or re-used without the express written consent of Robert Dye Architects LLP. The use of these plans for construction is permitted only when specifically released for construction reference by a dated authorised signature.

These plans are project and site specific and shall only be used for their intended purpose unless otherwise permitted by written consent of Robert Dye Architects LLP.

All dimensions shown are indicative and must be double checked on site by the contractor. Any inconsistencies found must be reported to Robert Dye Architects LLP.

DO NOT SCALE FROM THE DRAWING

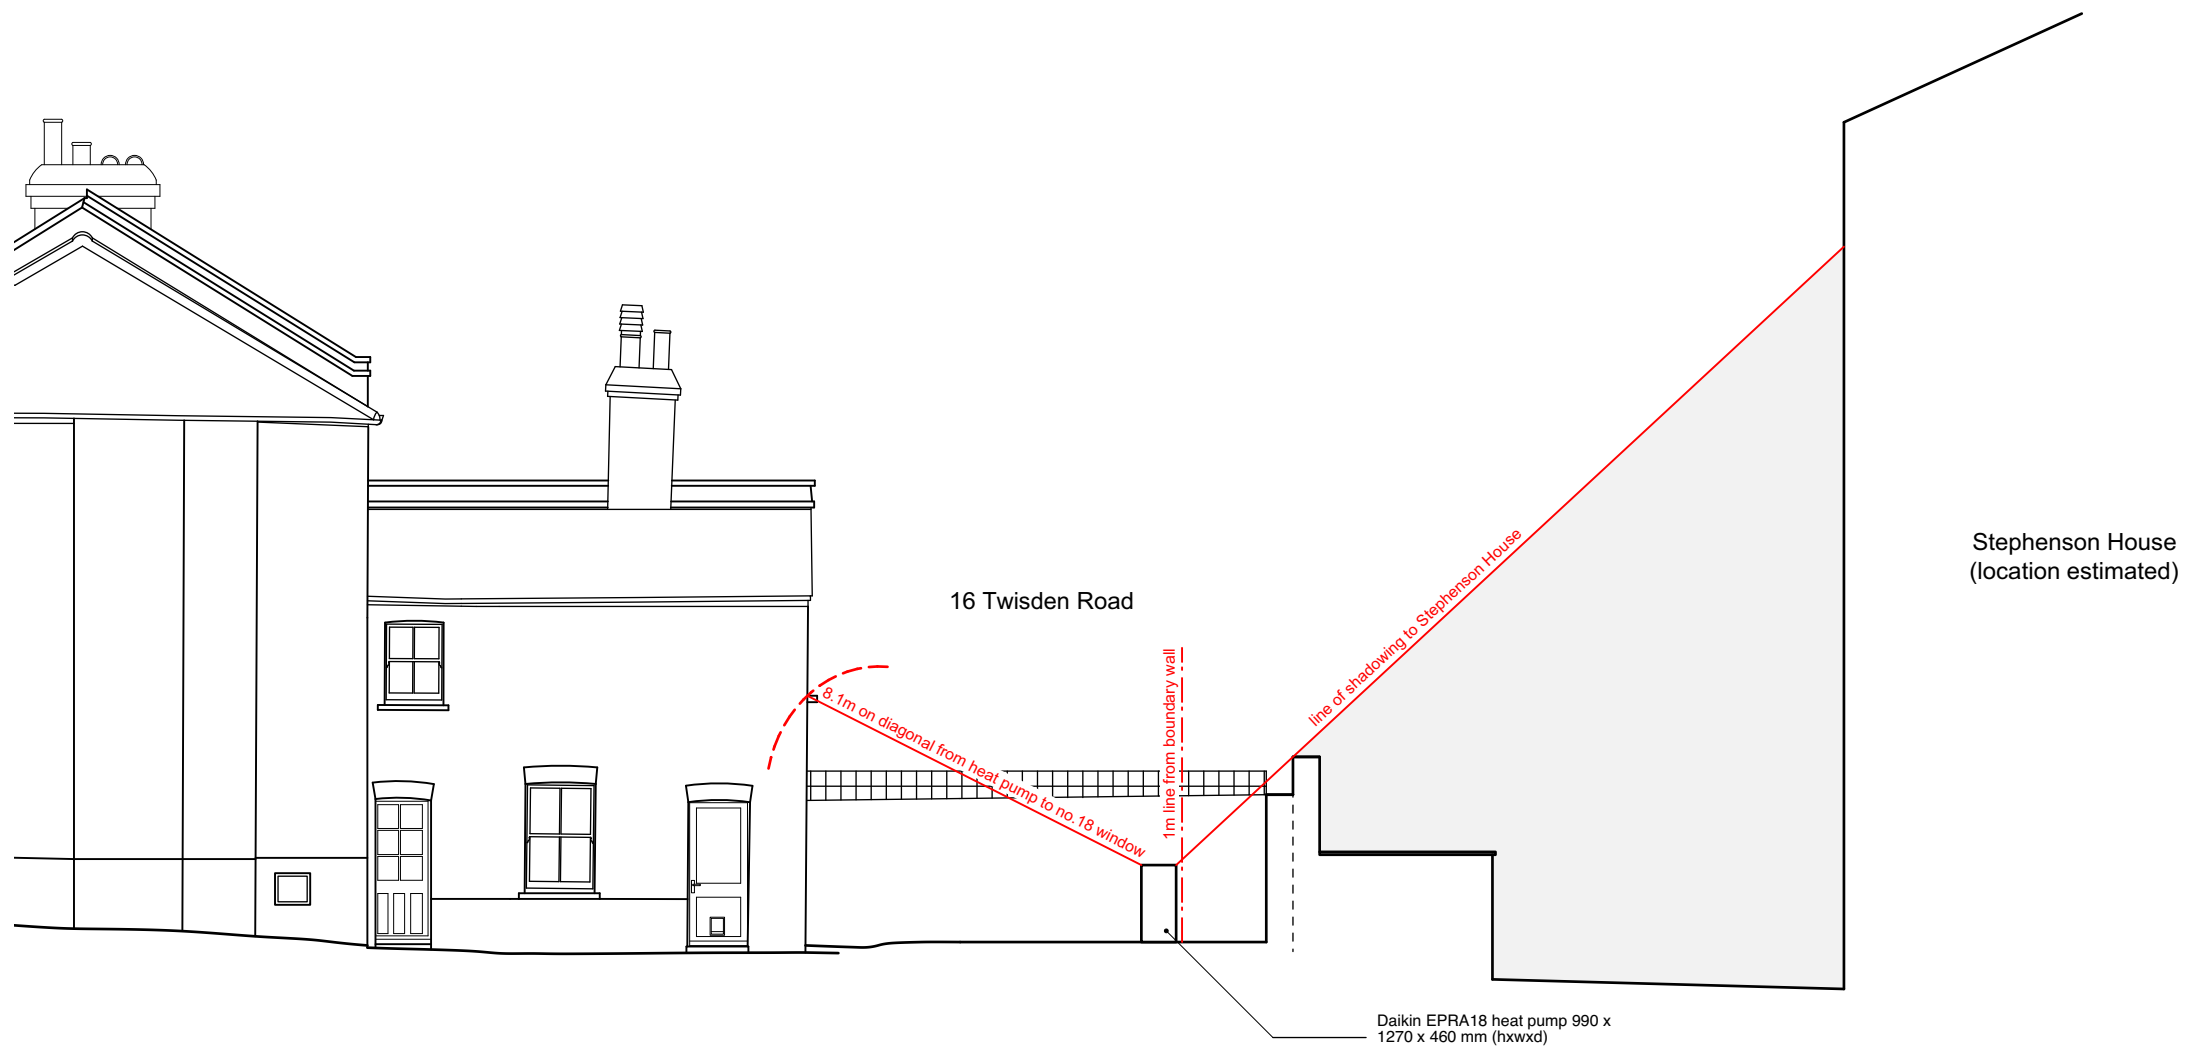

Rev	Date	Notes

**robertdye**  
 Robert Dye Architects LLP  
 4 Ella Mews, Cressy Road London NW3 2NH  
 tel: 020 7267 9388      www.robertdye.com  
 fax: 020 7267 9345      email: info@robertdye.com

project	16 Twisden Road	project no	321
---------	-----------------	------------	-----

drawing	Proposed West Elevation	scale	1:100 @A3
		drawn by	SD

drawing no	PA 203	rev	/	date	January 2025
		dwg status			Planning