



NOTES :
 THIS DRAWING IS THE SUBJECT OF COPYRIGHT AND DESIGN RIGHTS AND SHALL NOT BE REPRODUCED, LOANED, COPIED OR SUBMITTED TO ANY OTHER PARTY WITHOUT CONSENT.

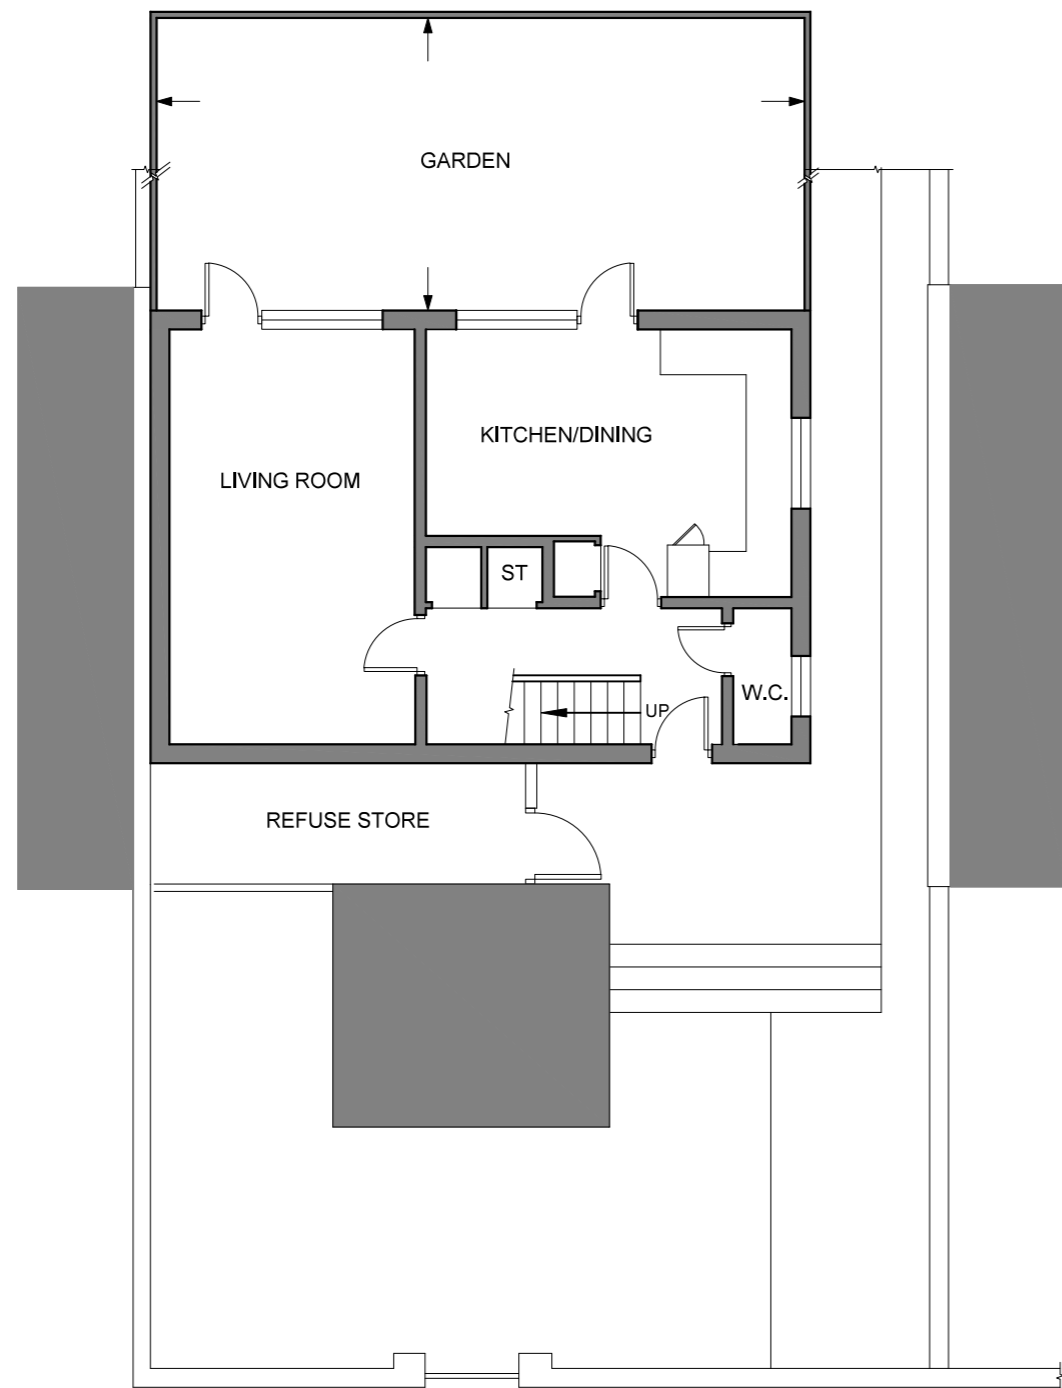

EXISTING GROUND FLOOR PLAN
 SCALE 1:100 @ A3

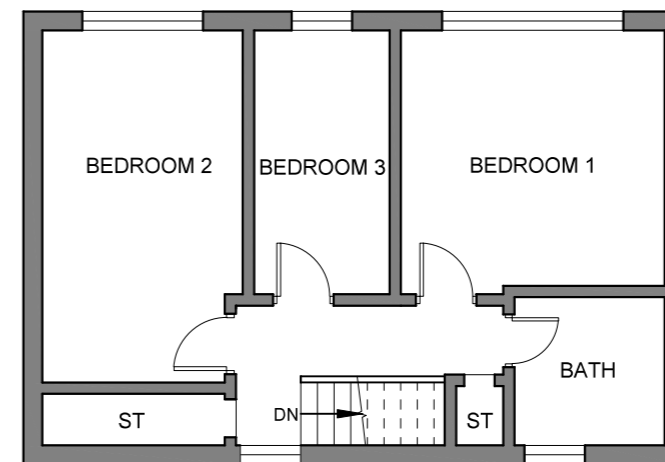

EXISTING FIRST FLOOR PLAN
 SCALE 1:100 @ A3

NO.	DR.	INFO
		28-02-2025

REVISION

PROJECT
 41 Orman Road, NW3 4QD
 London
 England

CLIENT

DRAWING TITLE
 EXISTING FLOOR PLANS

SCALE	1:100
SIZE	A3
JOB NO	-
STAGE	-
DWG NO.	-
REVISION	0
DATE	FEBRUARY 28
DRAWN	-
CHECKED	-