

NOTES:
 THIS DRAWING IS THE SUBJECT OF COPYRIGHT AND DESIGN RIGHTS AND SHALL NOT BE REPRODUCED, LOANED, COPIED OR SUBMITTED TO ANY OTHER PARTY WITHOUT CONSENT.




PROPOSED REAR ELEVATION
 SCALE 1:100 @ A3



PROPOSED SIDE ELEVATION 1
 SCALE 1:100 @ A3



PROPOSED FRONT ELEVATION
 SCALE 1:100 @ A3

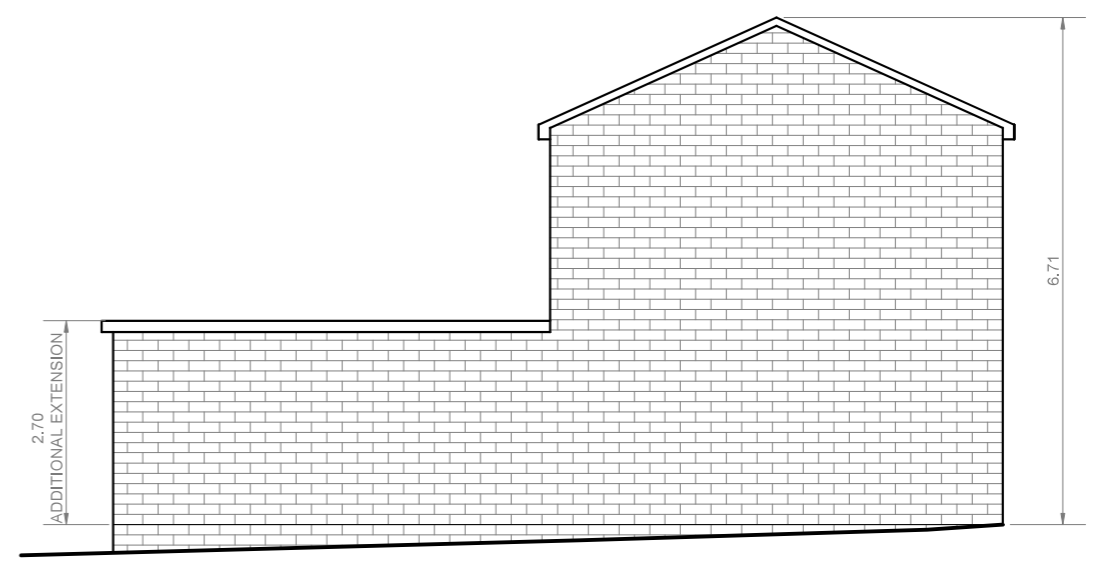

PROPOSED SIDE ELEVATION 2
 SCALE 1:100 @ A3

NO. DR. INFO
 DATE 28-02-2025

REVISION

PROJECT
 41 Orman Road, NW3 4QD
 London
 England

CLIENT

DRAWING TITLE
 PROPOSAL 3
 PROPOSED ELEVATIONS

SCALE 1:100
 SIZE A3
 JOB NO -
 STAGE -
 DWG NO. -
 REVISION 0
 DATE FEBRUARY 28
 DRAWN -
 CHECKED -