




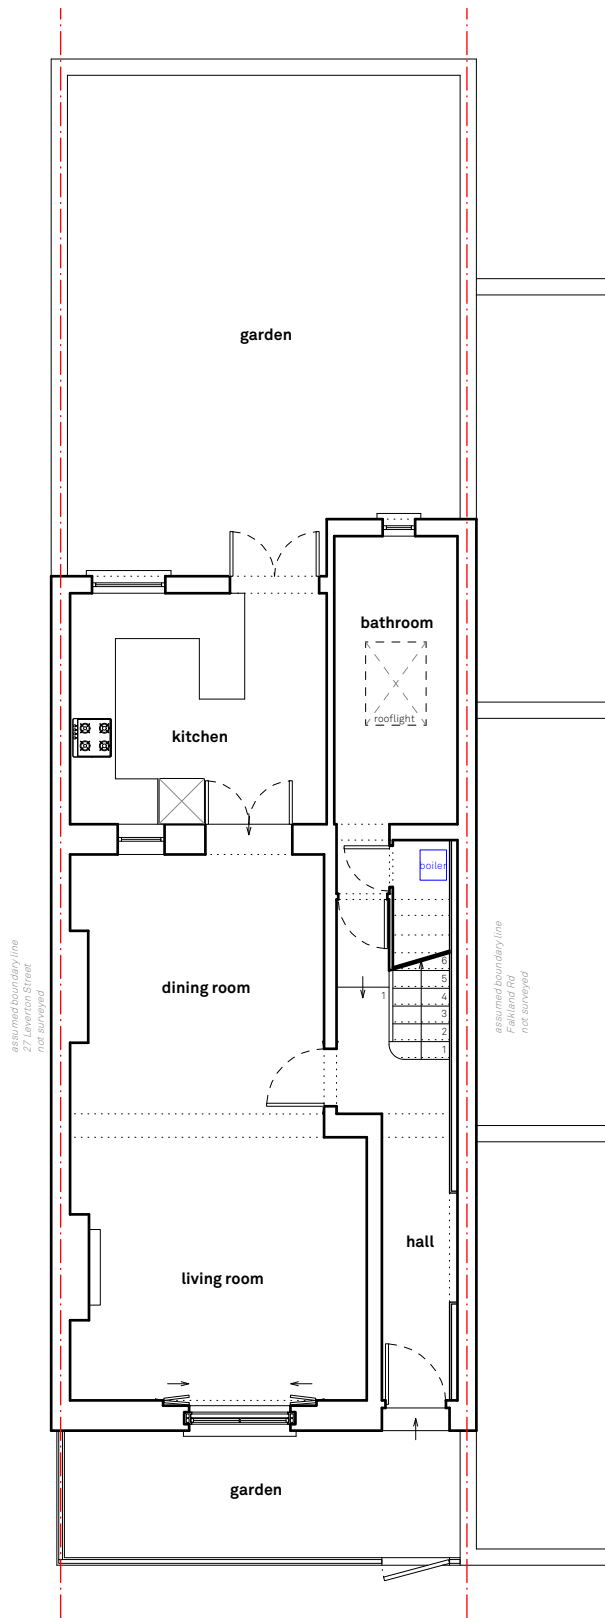


ground

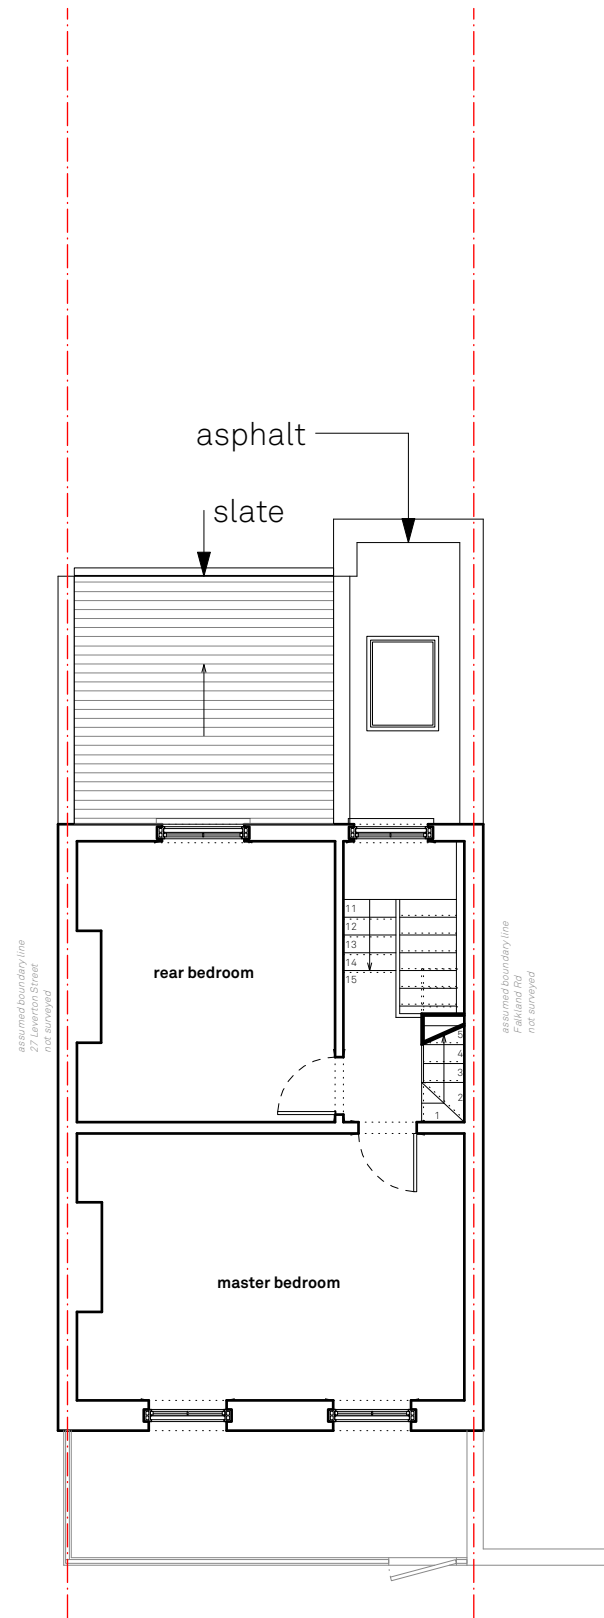

first

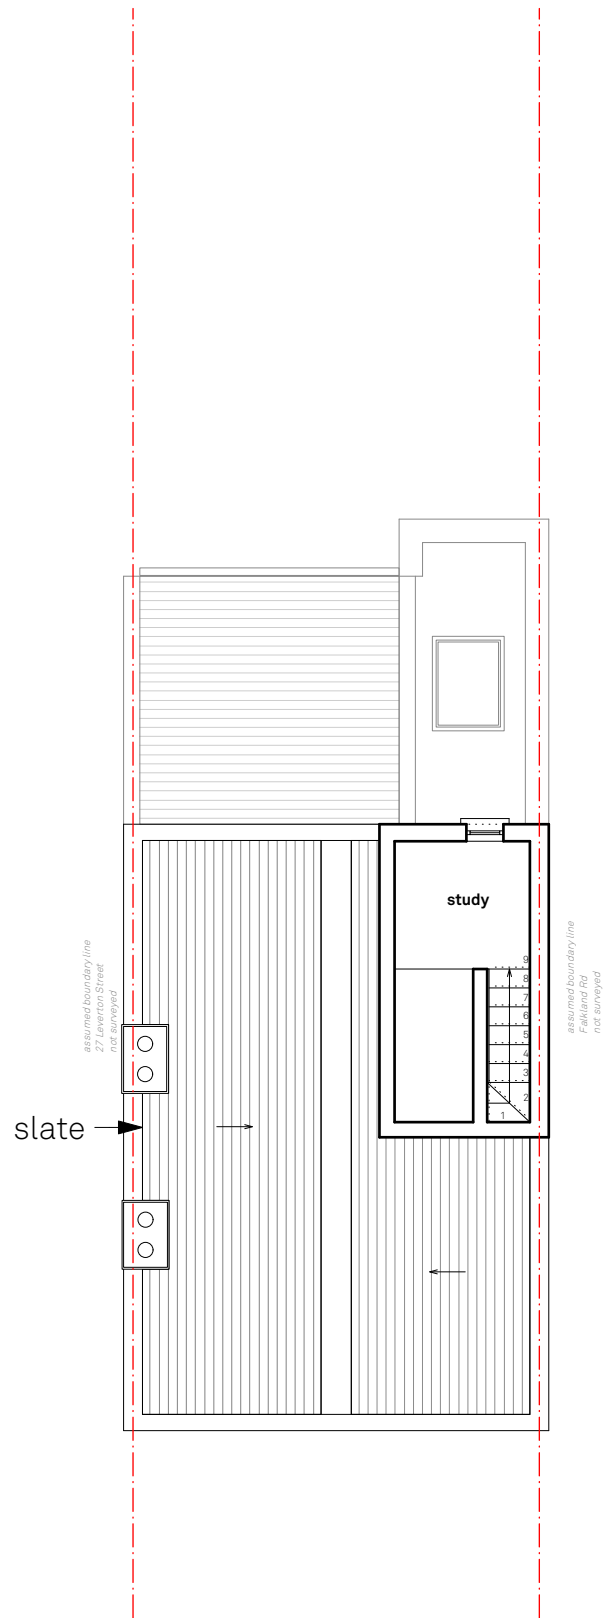

second

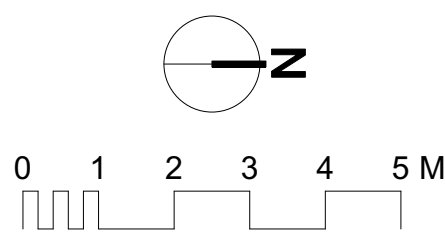

Existing Plans

Leverton House

29 Leverton Street, NW5 2PH
Drawn By EH / RM
Scale 1:100
Status Issue
Project Stage Planning

Paul Archer Design Ltd

Issue Notes


Date

Unit D204 Lana House 116 Commercial Street London E1 6NF Tel. 020 3668 2668

940.001

paul archer
design

www.paularcherdesign.co.uk

 

Existing Front Elevation

Leverton House

29 Leverton Street, NW5 2PH

Drawn By EH / RM

Scale 1:100

Status Issue

Project Stage Planning

Paul Archer Design Ltd

Issue Notes

Date


Unit D204 Lana House 116 Commercial Street London E1 6NF

Tel. 020 3668 2668

940.002

paul archer
design

www.paularcherdesign.co.uk

 

Existing Rear Elevation

Leverton House

29 Leverton Street, NW5 2PH
Drawn By EH / RM
Scale 1:100
Status Issue
Project Stage Planning

Paul Archer Design Ltd


Issue	Notes	Date
-------	-------	------

Unit D204 Lana House 116 Commercial Street London E1 6NF Tel. 020 3668 2668


940.003

paul archer
design

www.paularcherdesign.co.uk

 

red facing brick

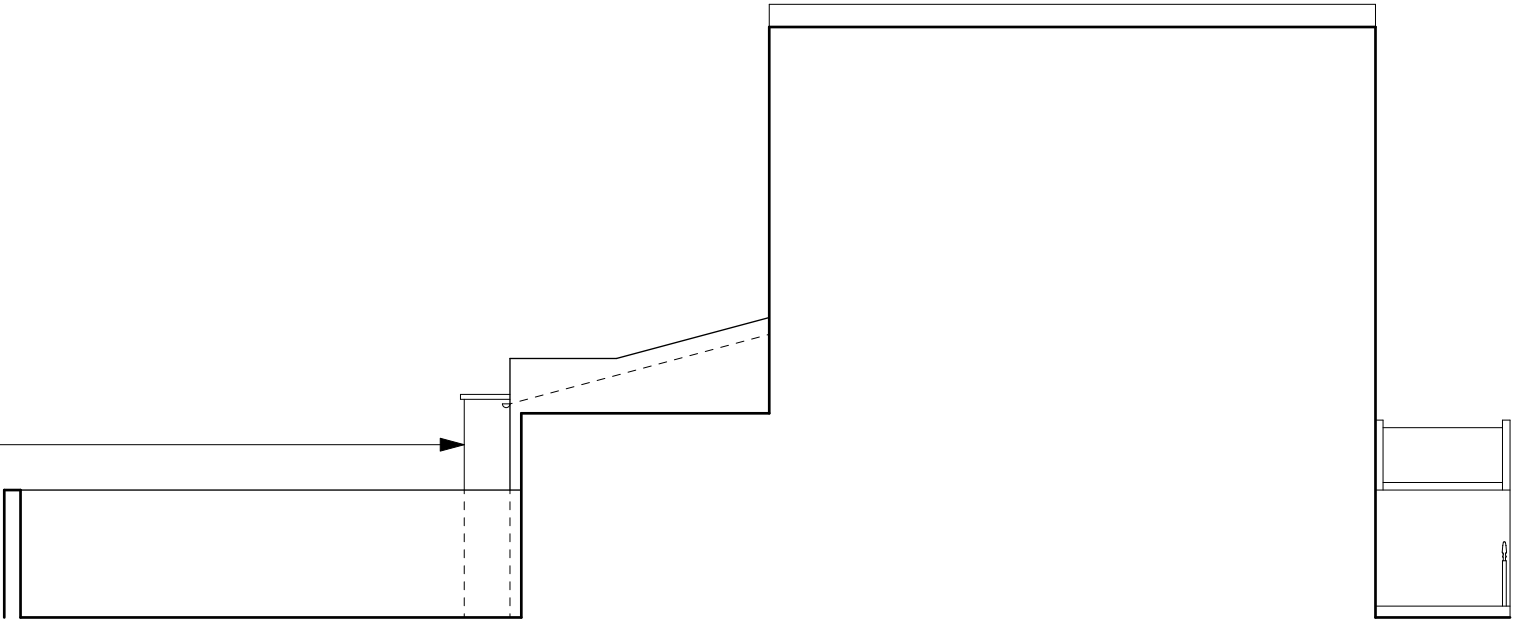

Existing Side Elevation

Leverton House
29 Leverton Street, NW5 2PH
Drawn By EH / RM
Scale 1:100
Status Issue
Project Stage Planning

Paul Archer Design Ltd



Issue	Notes	Date
-------	-------	------

Unit D204 Lana House 116 Commercial Street London E1 6NF Tel. 020 3668 2668

940.004

paul archer
design

www.paularcherdesign.co.uk

 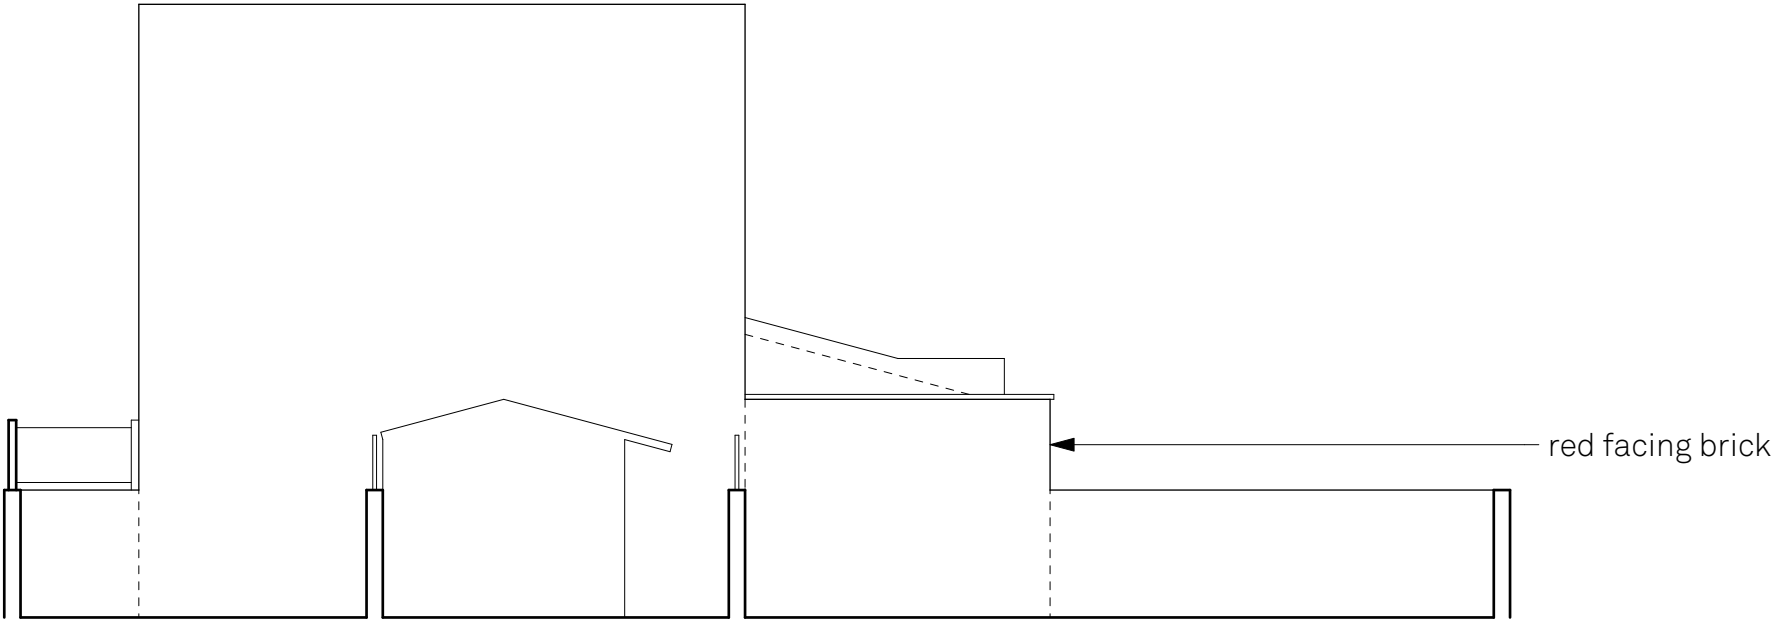

Existing Side Elevation

Leverton House

29 Leverton Street, NW5 2PH
Drawn By EH / RM
Scale 1:100
Status Issue
Project Stage Planning

Paul Archer Design Ltd

Issue	Notes	Date
-------	-------	------

Unit D204 Lana House 116 Commercial Street London E1 6NF Tel. 020 3668 2668

940.005

paul archer
design

www.paularcherdesign.co.uk