




ground

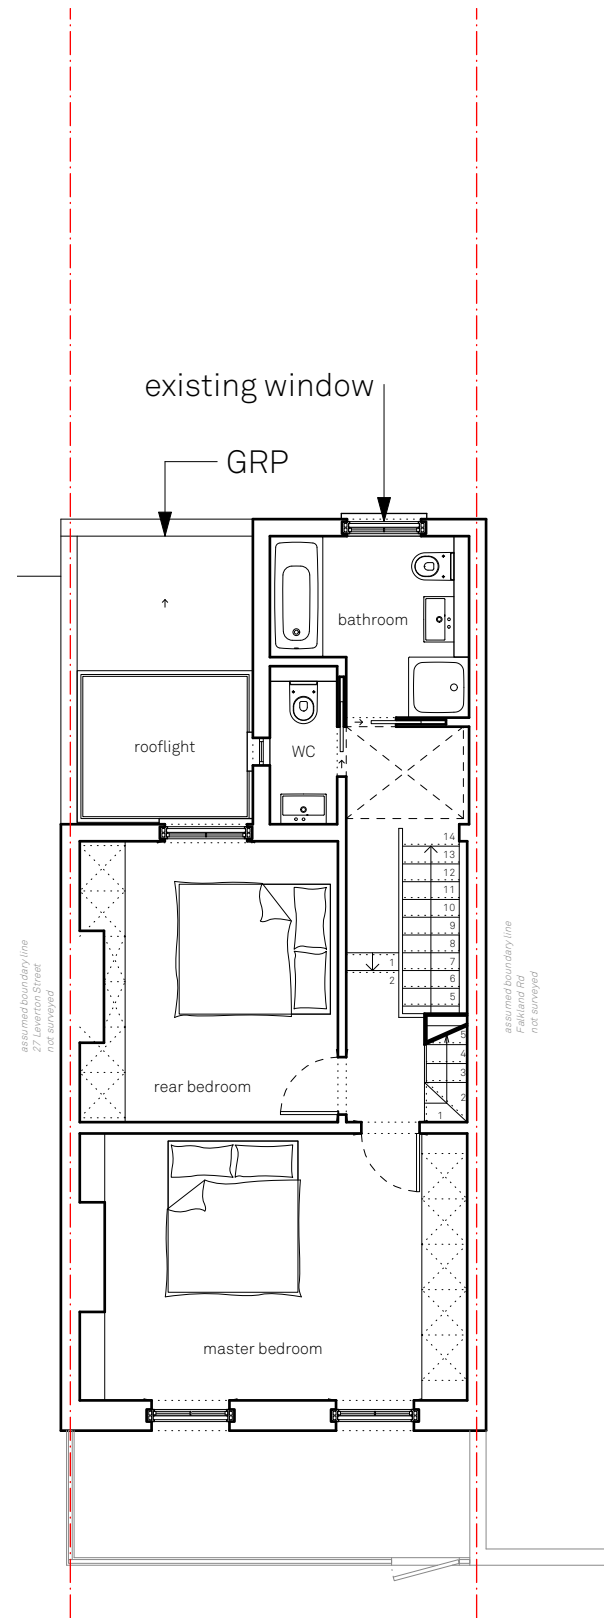

first

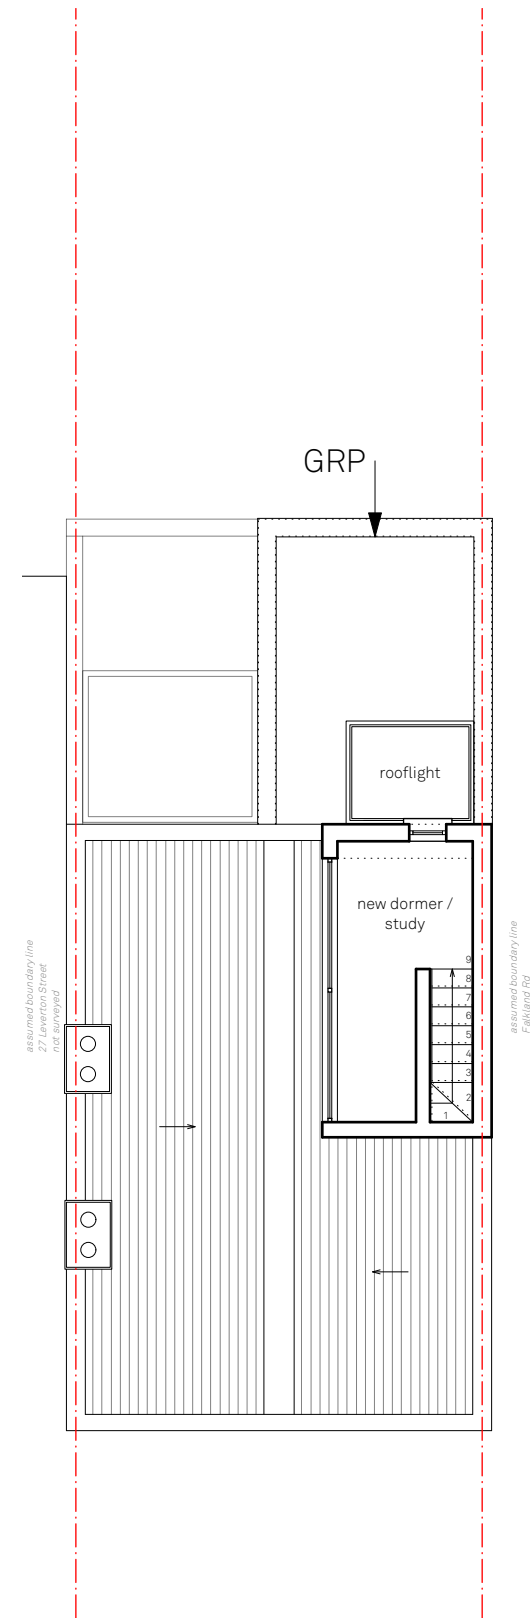

second

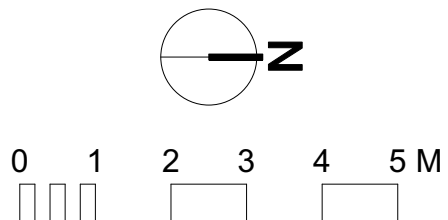

Proposed Plans

Leverton House

29 Leverton Street, NW5 2PH

Drawn By EH

Scale 1:100

Status Issue

Project Stage Planning

Paul Archer Design Ltd

Issue Notes

A

Date

23/01/2025


940.130A

paul archer
design

Unit D204 Lana House 116 Commercial Street London E1 6NF

Tel. 020 3668 2668

www.paularcherdesign.co.uk

 

Proposed Front Elevation

Leverton House

29 Leverton Street, NW5 2PH
Drawn By EH
Scale 1:100
Status Issue
Project Stage Planning

Paul Archer Design Ltd



Issue	Notes	Date
-------	-------	------

Unit D204 Lana House 116 Commercial Street London E1 6NF Tel. 020 3668 2668

940.131

paul archer
design

www.paularcherdesign.co.uk

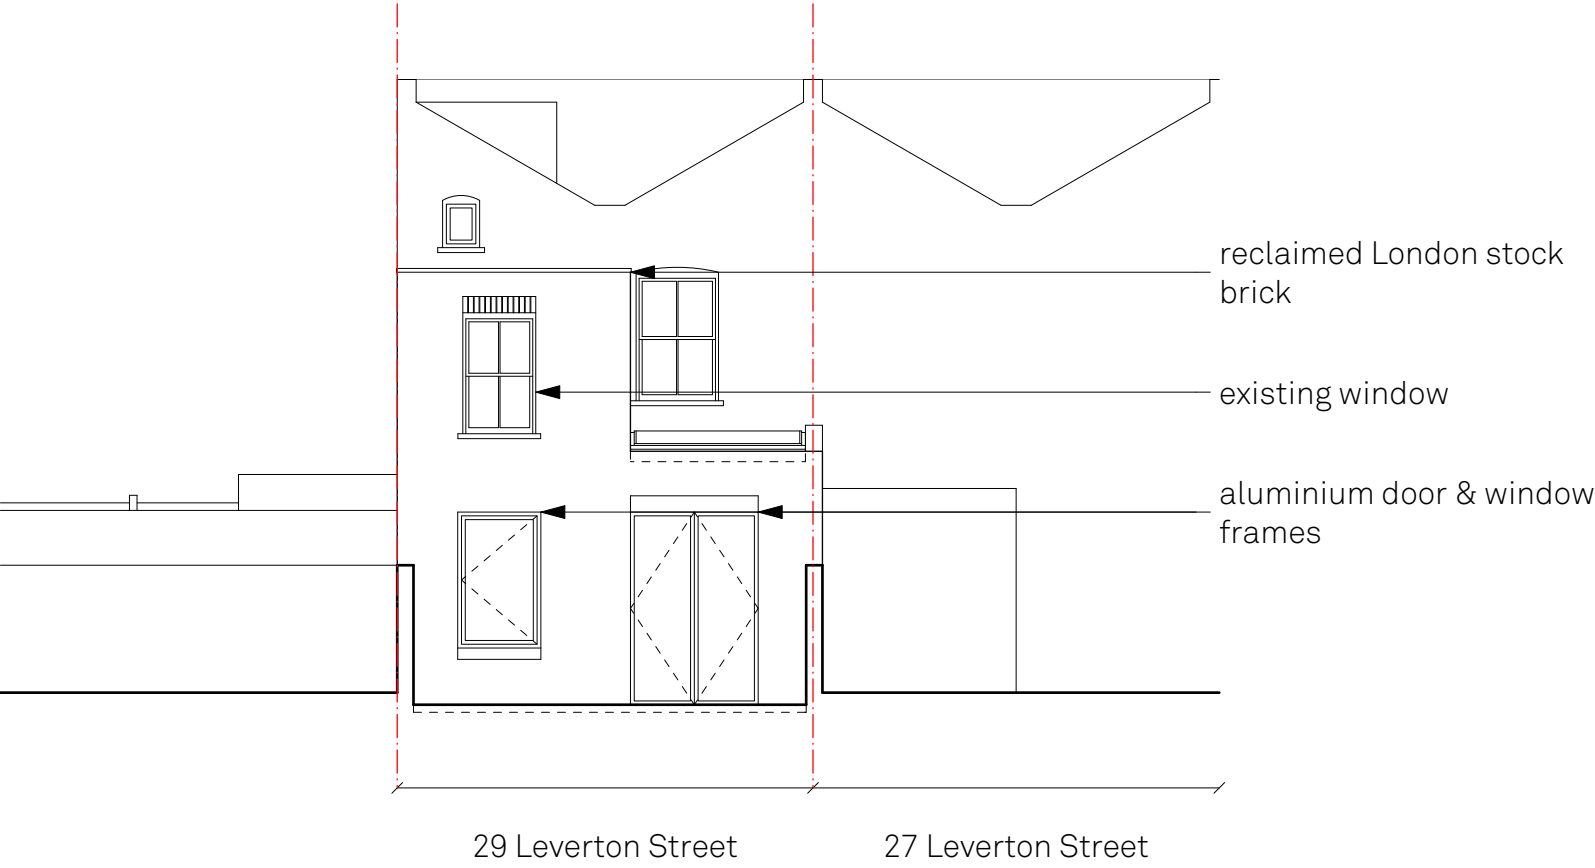 

Proposed Rear Elevation

Leverton House

29 Leverton Street, NW5 2PH
Drawn By EH
Scale 1:100
Status Issue
Project Stage Planning

Paul Archer Design Ltd



Issue	Notes	Date
A		23/01/2025

Unit D204 Lana House 116 Commercial Street London E1 6NF Tel. 020 3668 2668

940.132A

paul archer
design

www.paularcherdesign.co.uk

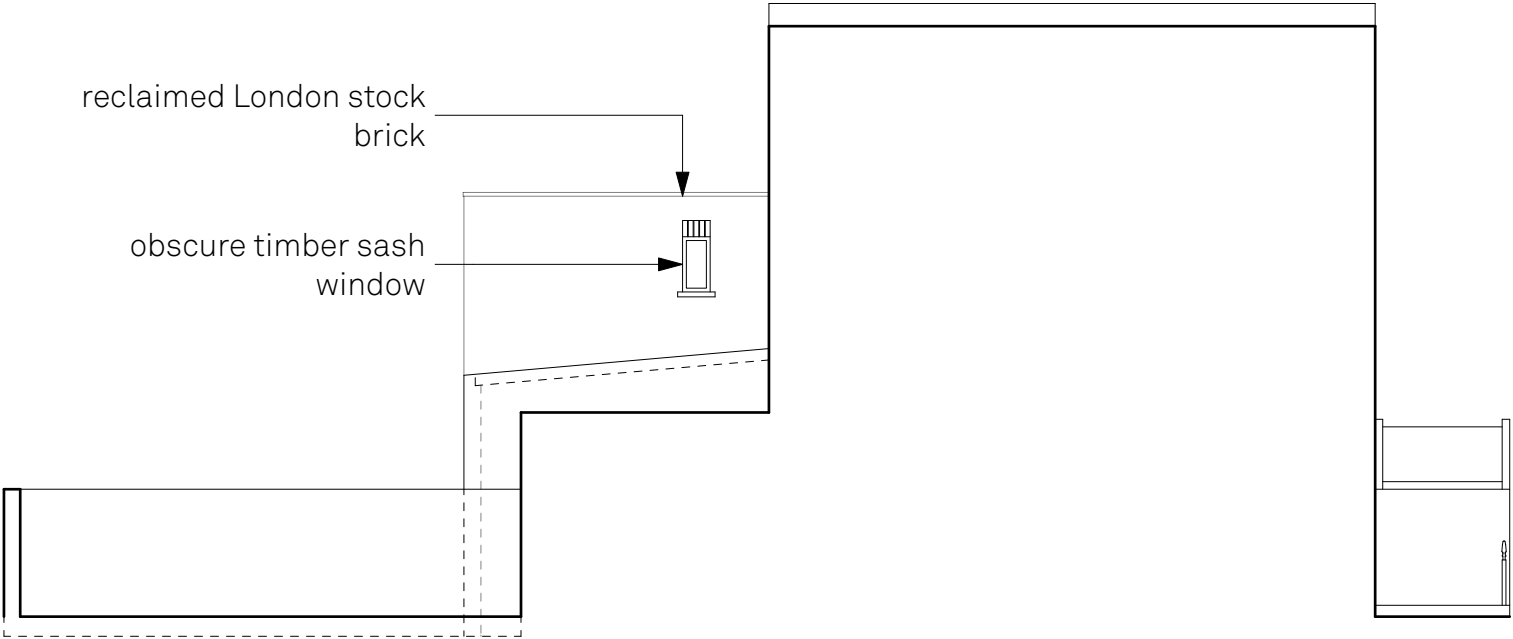 



Proposed Side Elevation

Leverton House

29 Leverton Street, NW5 2PH
Drawn By EH
Scale 1:100
Status Issue
Project Stage Planning

Paul Archer Design Ltd

Issue	Notes	Date
A		23/01/2025

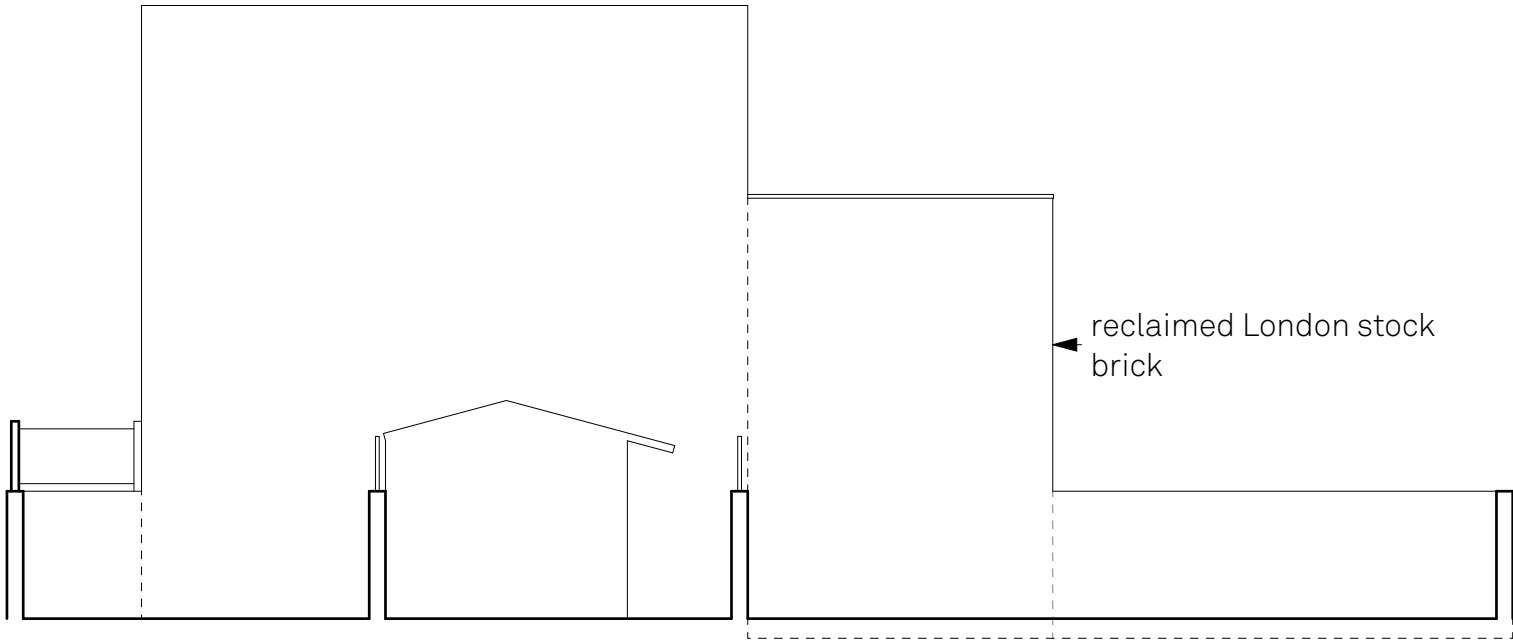 

Proposed Side Elevation

Leverton House

29 Leverton Street, NW5 2PH
Drawn By EH
Scale 1:100
Status Issue
Project Stage Planning

Paul Archer Design Ltd

Issue	Notes	Date
A		23/01/2025

Unit D204 Lana House 116 Commercial Street London E1 6NF Tel. 020 3668 2668

940.134A

paul archer
design

www.paularcherdesign.co.uk