

PRELIMINARY INFORMATION

This drawing has been produced for Z Moore for architectural services alone and is not intended for use by any other person or for any other purpose.

Drawings remain copyright of Well St Studio and may not be reproduced without written consent or licence.


All drawings to be read in conjunction with relevant details, specifications and schedule information.

WSS assume no responsibility for survey dimensional accuracy and corresponding site dimensions.


This Drawing is not for construction.

Contractor to check all dimensions on site, report any discrepancies immediately and prior to commencement of setting or any out execution of relevant works.


Do not scale from drawings.

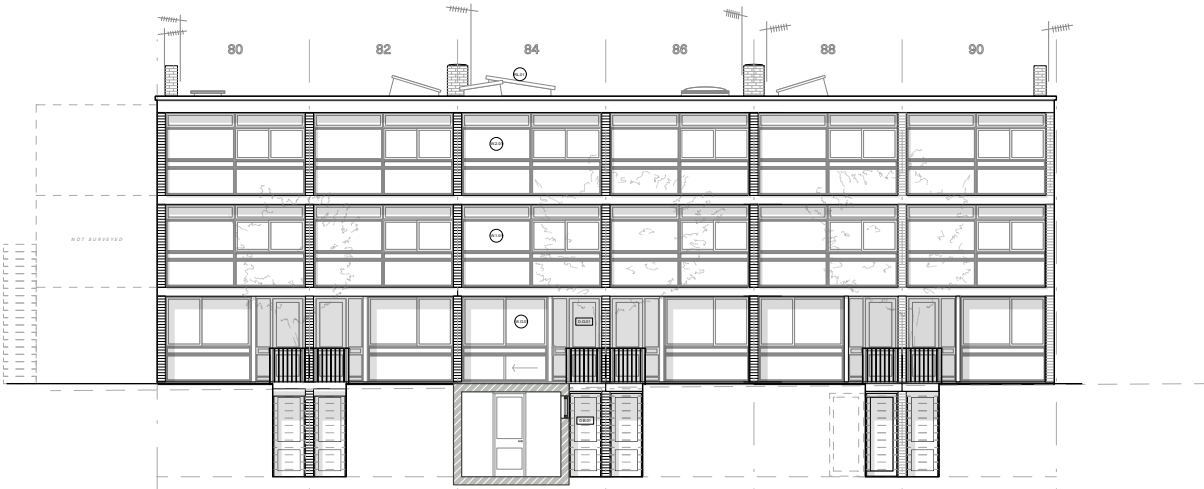


Front Elevation - As Proposed 1:200

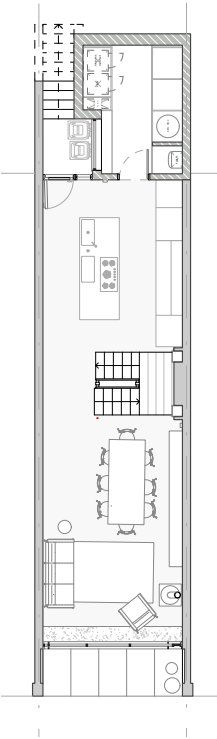


LG Floor Plan
As Proposed 1:200

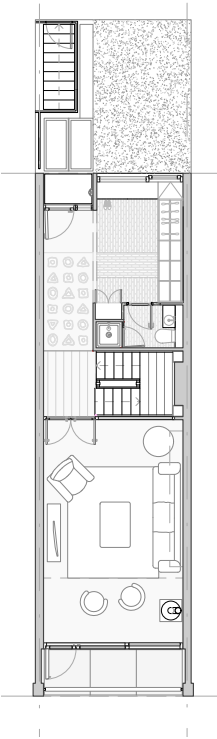


Ground Floor Plan
As Proposed 1:200

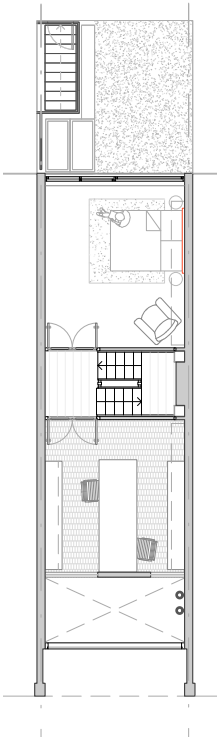


First Floor Plan
As Proposed 1:200

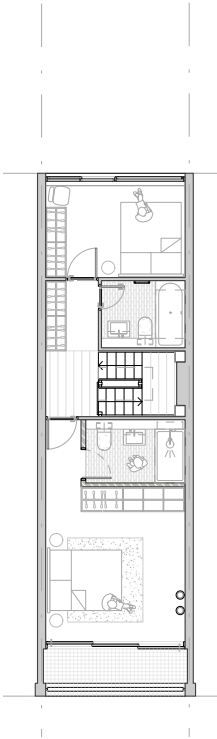


Second Floor Plan
As Proposed 1:200

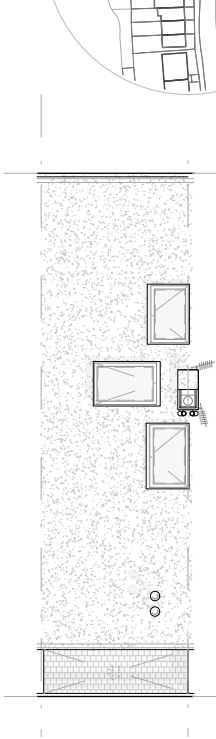

Roof Plan
As Proposed 1:200

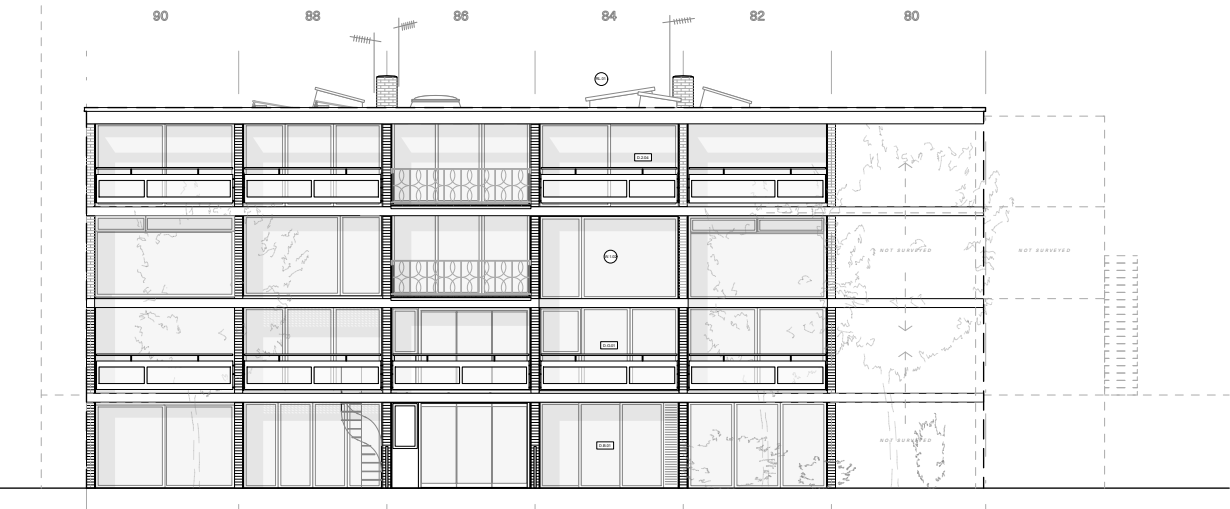

Rear Elevation - As Proposed 1:200

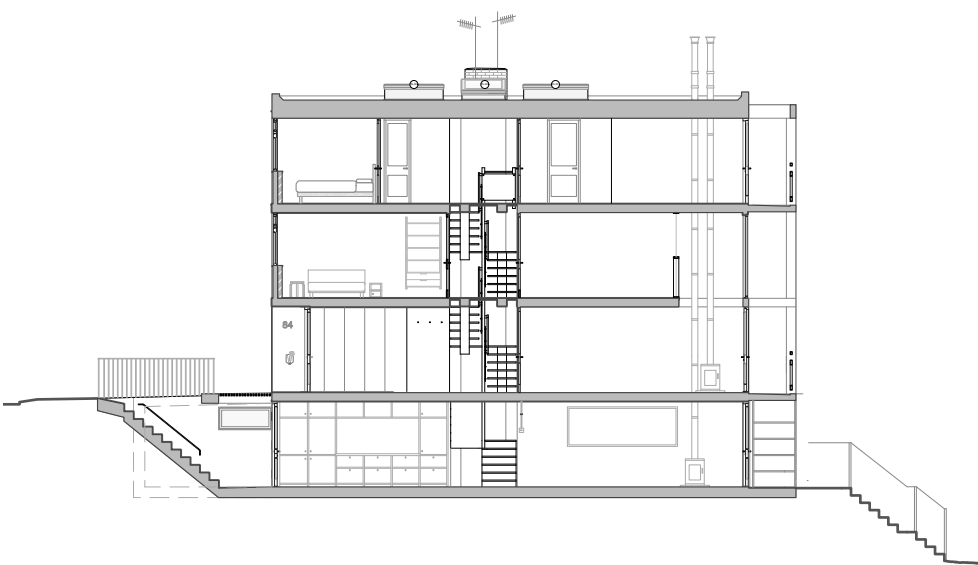

Section A - As Proposed 1:200

Well St Studio

Architecture & Design


238b, Well St
London E9 6QT

+44 (0)208 432 9521
contact@wellststudio.co.uk
wellststudio.co.uk

Revision History

Rev	Date	Description
-----	------	-------------

Orientation & Scale

 

Project	84 South Hill Park - NW3 2SN
Drawing Title	General Arrangement Plans / Elevations _ As Proposed
Drawing No.	23_SHPII_A_GA_20.00

Drawn by	RG
Date	16.06.23
Scale	1:200 @ A3

PRELIMINARY INFORMATION

This drawing has been produced for Z Moore for architectural services alone and is not intended for use by any other person or for any other purpose.

Drawings remain copyright of Well St Studio and may not be reproduced without written consent or licence.



All drawings to be read in conjunction with relevant details, specifications and schedule information.

WSS assume no responsibility for survey dimensional accuracy and corresponding site dimensions.


This Drawing is not for construction.

Contractor to check all dimensions on site, report any discrepancies immediately and prior to commencement of setting or any out execution of relevant works.


Do not scale from drawings.

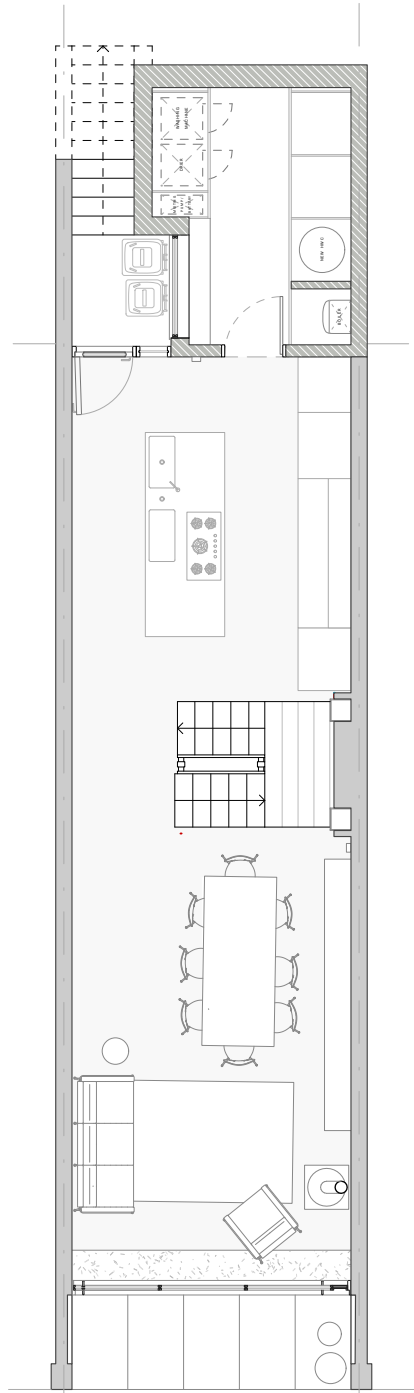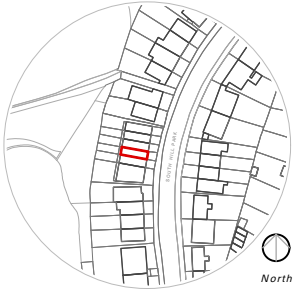


Lower Ground Floor Plan
As Proposed 1:100

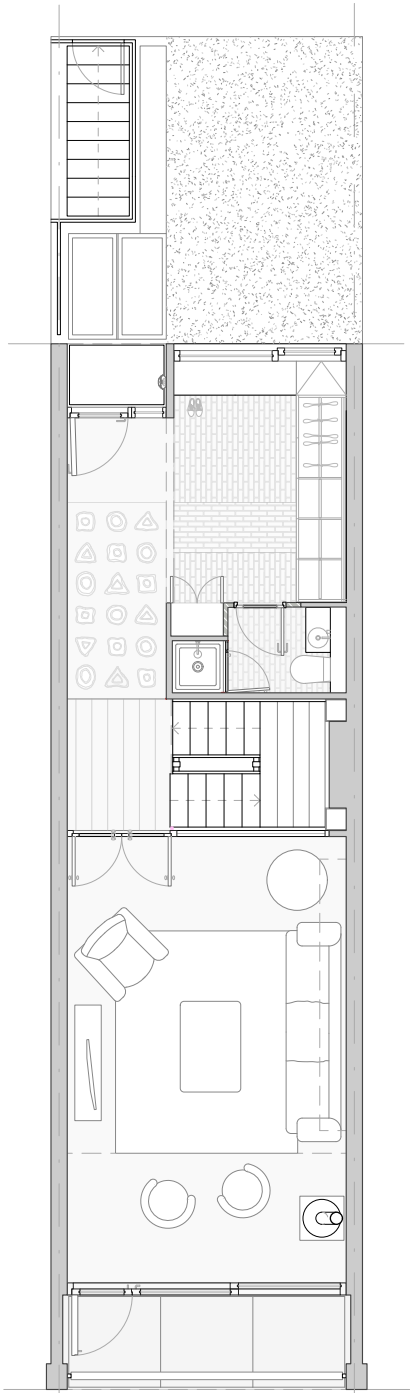


Ground Floor Plan
As Proposed 1:100

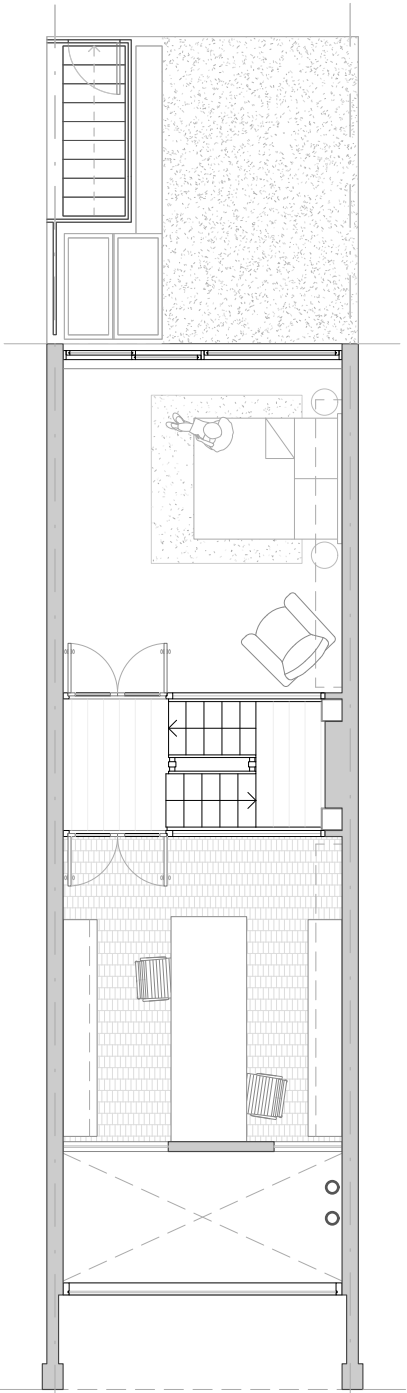

First Floor Plan
As Proposed 1:100

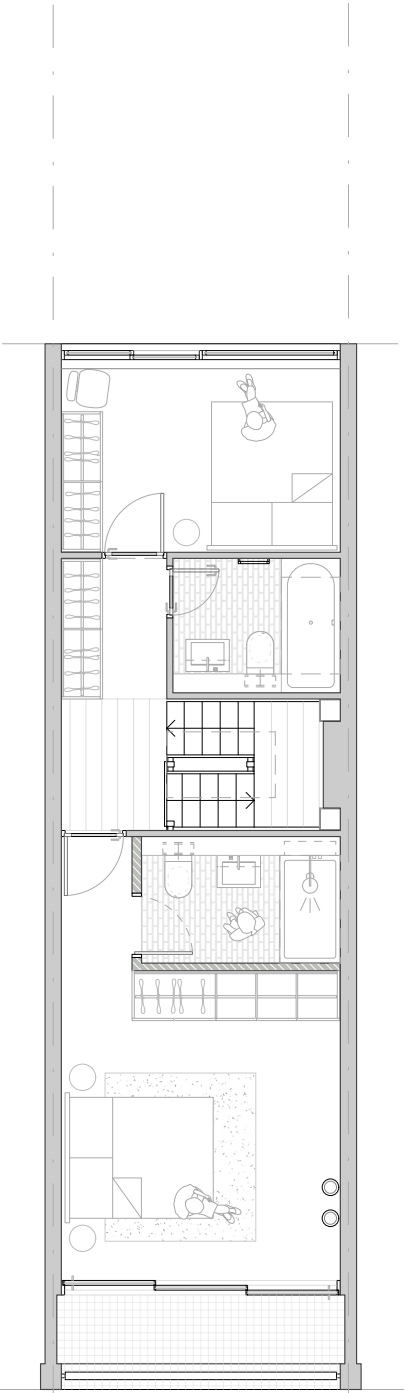

Second Floor Plan
As Proposed 1:100

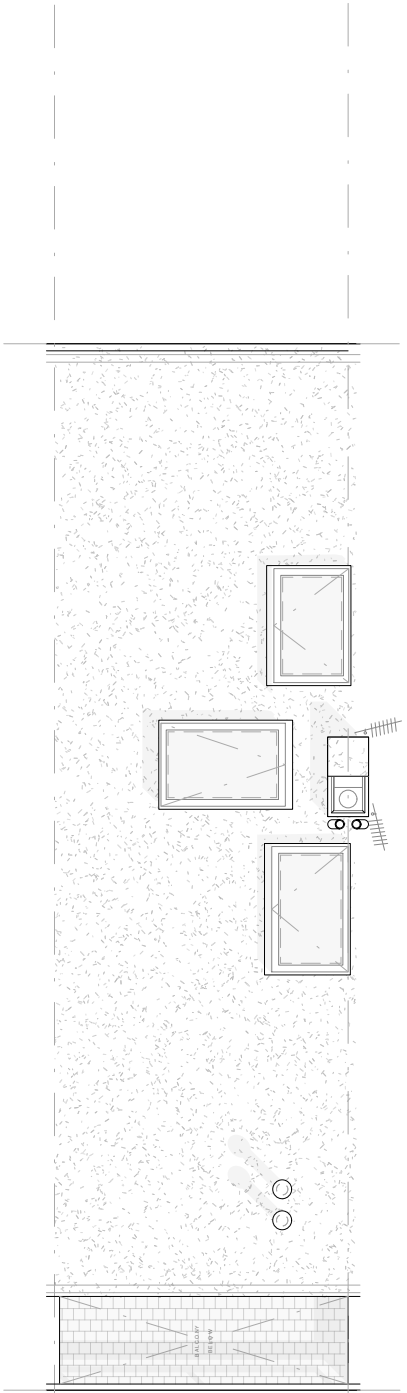

Roof Plan
As Proposed 1:100


Well St Studio
Architecture & Design

238b, Well St
London E9 6QT

+44 (0)208 432 9521
contact@wellststudio.co.uk
wellststudio.co.uk

Revision History
Rev Date Description

Orientation & Scale

 

Project 84 South Hill Park - NW3 2SN

Drawing Title General Arrangement Plans _ As Proposed

Drawing No. 23_SHPII_A_GA_20.01

Drawn by RG

Date 16.06.23

Scale 1:100 @ A3

PRELIMINARY INFORMATION

This drawing has been produced for Z Moore for architectural services alone and is not intended for use by any other person or for any other purpose.

Drawings remain copyright of Well St Studio and may not be reproduced without written consent or licence.


All drawings to be read in conjunction with relevant details, specifications and schedule information.

WSS assume no responsibility for survey dimensional accuracy and corresponding site dimensions.

This Drawing is not for construction.

Contractor to check all dimensions on site, report any discrepancies immediately and prior to commencement of setting or any out execution of relevant works.

Do not scale from drawings.

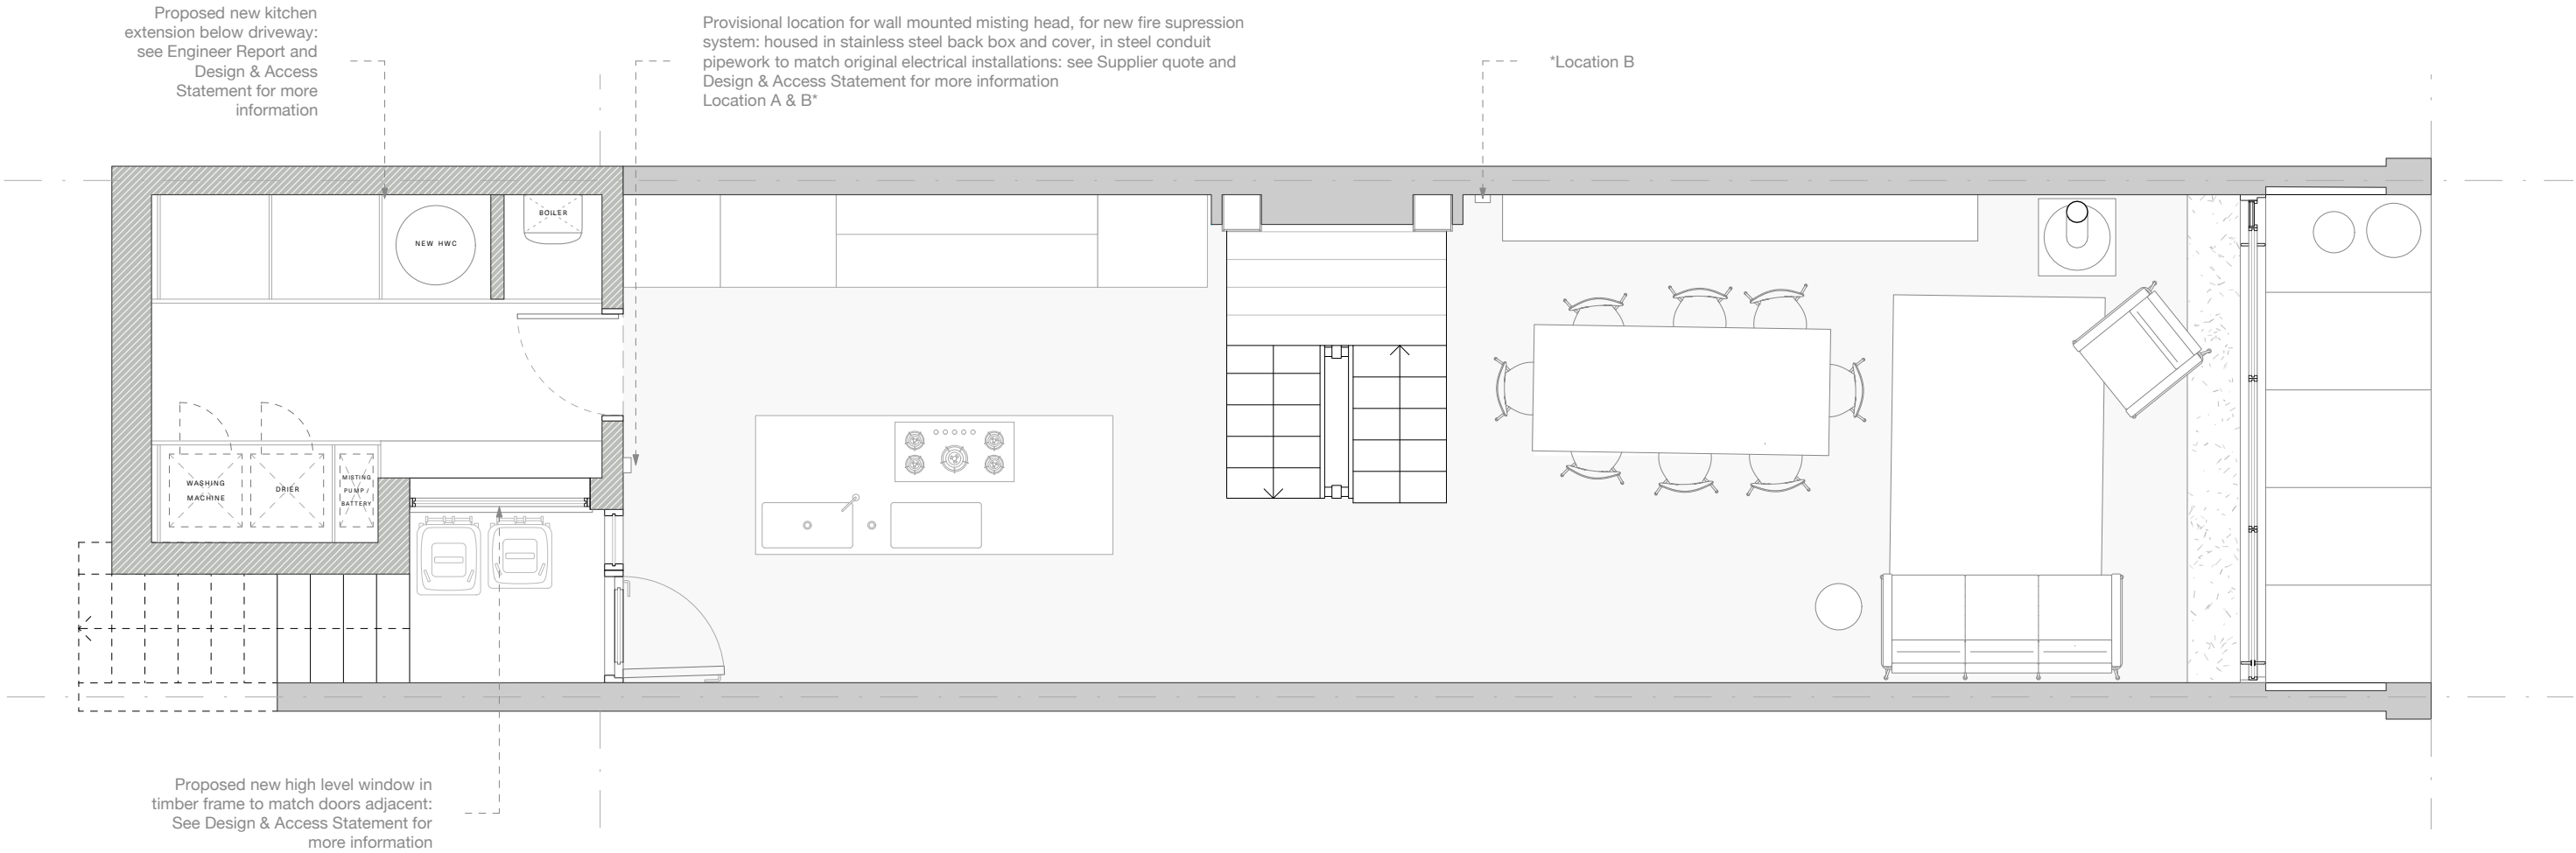

Lower Ground Floor Plan
As Proposed 1:50


Well St Studio
Architecture & Design

238b, Well St
London E9 6QT

+44 (0)208 432 9521
contact@wellststudio.co.uk
wellststudio.co.uk

Revision History
Rev Date Description

Orientation & Scale

 

Project 84 South Hill Park - NW3 2SN

Drawing Title Lower Ground Floor Plan _ As Proposed

Drawing No. 23_SHPII_A_P_20.02

Drawn by RG

Date 16.06.23

Scale 1:50 @ A3

PRELIMINARY INFORMATION

This drawing has been produced for Z Moore for architectural services alone and is not intended for use by any other person or for any other purpose.

Drawings remain copyright of Well St Studio and may not be reproduced without written consent or licence.


All drawings to be read in conjunction with relevant details, specifications and schedule information.

WSS assume no responsibility for survey dimensional accuracy and corresponding site dimensions.

This Drawing is not for construction.

Contractor to check all dimensions on site, report any discrepancies immediately and prior to commencement of setting or any out execution of relevant works.

Do not scale from drawings.

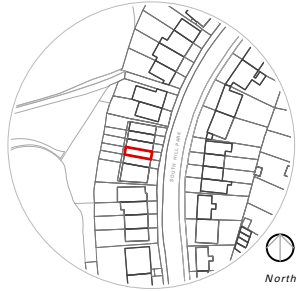

Revised entrance space joinery layout,
new floor finishes - See Design &
Access Statement for more information

Proposed new wall mounted white
finish EV car charging point - See
Design & Access Statement for more
information

Ground Floor Plan
As Proposed 1:50


Well St Studio
Architecture & Design

238b, Well St
London E9 6QT

+44 (0)208 432 9521
contact@wellststudio.co.uk
wellststudio.co.uk

Revision History
Rev Date Description

Orientation & Scale

 

Project 84 South Hill Park - NW3 2SN

Drawing Title Ground Floor Plan _ As Proposed

Drawing No. 23_SHPII_A_P_20.03

Drawn by RG

Date 16.06.23

Scale 1:50 @ A3

PRELIMINARY INFORMATION

This drawing has been produced for Z Moore for architectural services alone and is not intended for use by any other person or for any other purpose.

Drawings remain copyright of Well St Studio and may not be reproduced without written consent or licence.


All drawings to be read in conjunction with relevant details, specifications and schedule information.

WSS assume no responsibility for survey dimensional accuracy and corresponding site dimensions.


This Drawing is not for construction.

Contractor to check all dimensions on site, report any discrepancies immediately and prior to commencement of setting or any out execution of relevant works.

Do not scale from drawings.

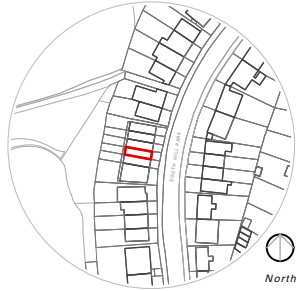

Proposed new lower level spandrel
panel insulated stud wall - See Design
& Access Statement for more
information

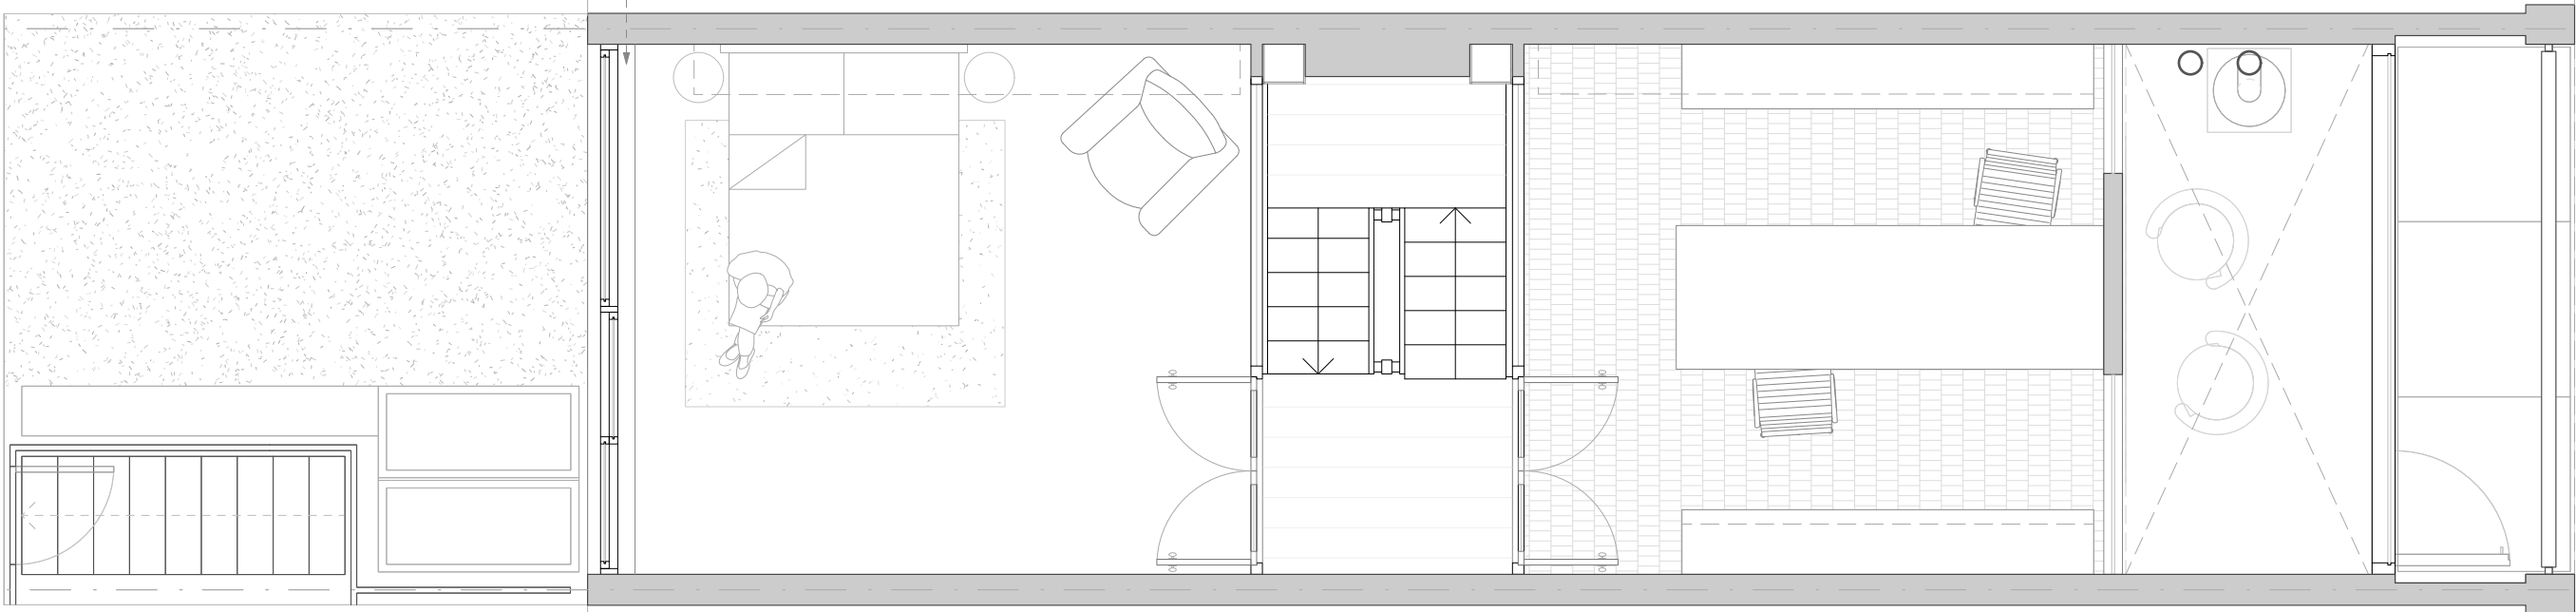

First Floor Plan

As Proposed 1:50

Well St Studio

Architecture & Design


238b, Well St
London E9 6QT

+44 (0)208 432 9521
contact@wellststudio.co.uk
wellststudio.co.uk

Revision History

Rev	Date	Description
-----	------	-------------

Orientation & Scale

 

Project	84 South Hill Park - NW3 2SN
Drawing Title	First Floor Plan _ As Proposed
Drawing No.	23_SHPII_A_P_20.04

Drawn by	RG
Date	16.06.23
Scale	1:50 @ A3

PRELIMINARY INFORMATION

This drawing has been produced for Z Moore for architectural services alone and is not intended for use by any other person or for any other purpose.

Drawings remain copyright of Well St Studio and may not be reproduced without written consent or licence.



All drawings to be read in conjunction with relevant details, specifications and schedule information.

WSS assume no responsibility for survey dimensional accuracy and corresponding site dimensions.

This Drawing is not for construction.

Contractor to check all dimensions on site, report any discrepancies immediately and prior to commencement of setting or any out execution of relevant works.

Do not scale from drawings.

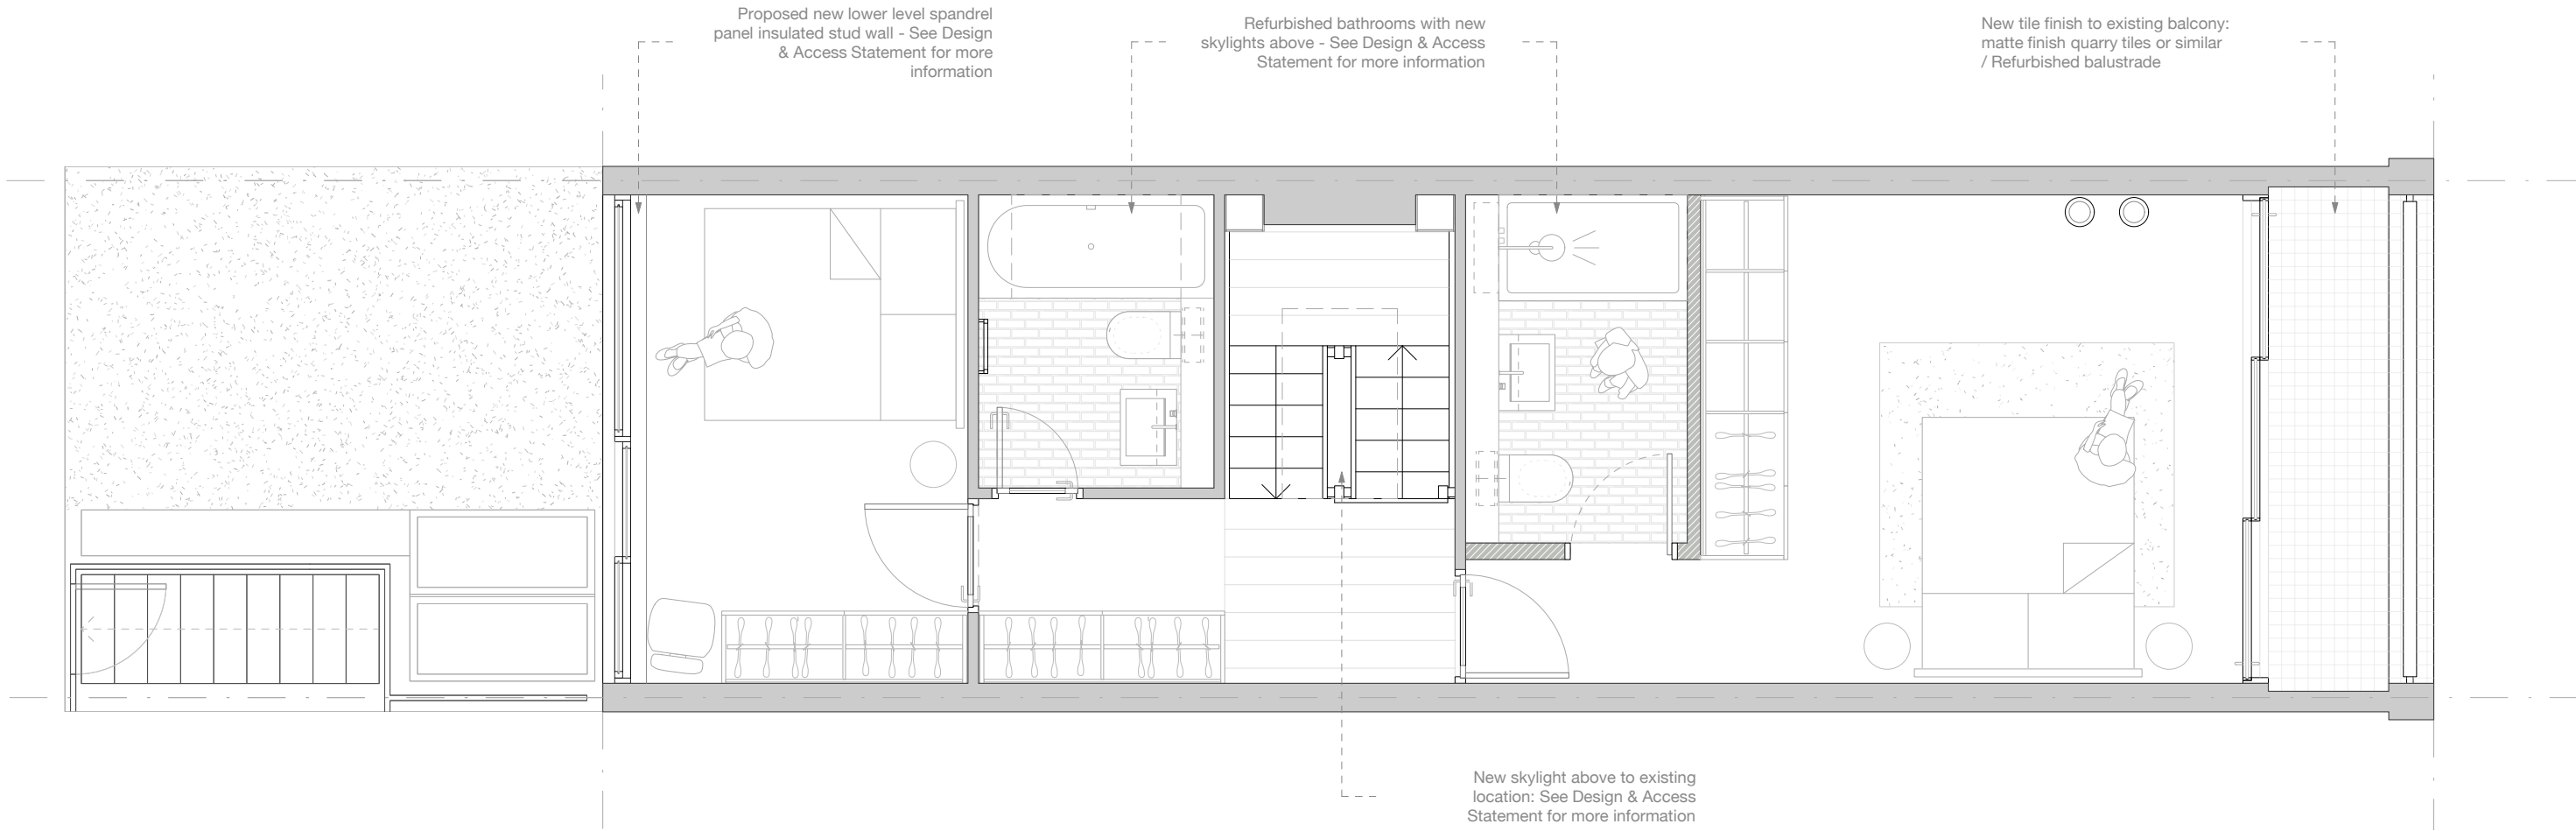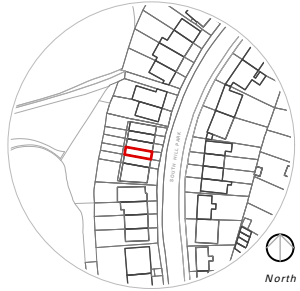

Second Floor Plan
As Proposed 1:50


Well St Studio
Architecture & Design

238b, Well St
London E9 6QT

+44 (0)208 432 9521
contact@wellststudio.co.uk
wellststudio.co.uk

Revision History
Rev Date Description

Orientation & Scale

 

Project 84 South Hill Park - NW3 2SN

Drawing Title Second Floor Plan _ As Proposed

Drawing No. 23_SHPII_A_P_20.05

Drawn by RG

Date 16.06.23

Scale 1:50 @ A3

PRELIMINARY INFORMATION

This drawing has been produced for Z Moore for architectural services alone and is not intended for use by any other person or for any other purpose.

Drawings remain copyright of Well St Studio and may not be reproduced without written consent or licence.

All drawings to be read in conjunction with relevant details, specifications and schedule information.

WSS assume no responsibility for survey dimensional accuracy and corresponding site dimensions.

This Drawing is not for construction.

Contractor to check all dimensions on site, report any discrepancies immediately and prior to commencement of setting or any out execution of relevant works.

Do not scale from drawings.



Proposed new rooflights - see
2025/0216/P (presently undetermined
application by Citizens Design Bureau)

Proposed replacement rooflight to
existing location: Refer to Design &
Access Statement for more informaton

Roof Plan

As Proposed 1:50

Well St Studio

Architecture & Design

238b, Well St
London E9 6QT

+44 (0)208 432 9521
contact@wellststudio.co.uk
wellststudio.co.uk

Revision History

Rev	Date	Description
-----	------	-------------

Orientation & Scale



Project	84 South Hill Park - NW3 2SN
Drawing Title	Roof Plan _ As Proposed
Drawing No.	23_SHPII_A_P_20.06

Drawn by	RG
Date	16.06.23
Scale	1:50 @ A3

PRELIMINARY INFORMATION

This drawing has been produced for Z Moore for architectural services alone and is not intended for use by any other person or for any other purpose.

Drawings remain copyright of Well St Studio and may not be reproduced without written consent or licence.



All drawings to be read in conjunction with relevant details, specifications and schedule information.

WSS assume no responsibility for survey dimensional accuracy and corresponding site dimensions.

This Drawing is not for construction.

Contractor to check all dimensions on site, report any discrepancies immediately and prior to commencement of setting or any out execution of relevant works.

Do not scale from drawings.

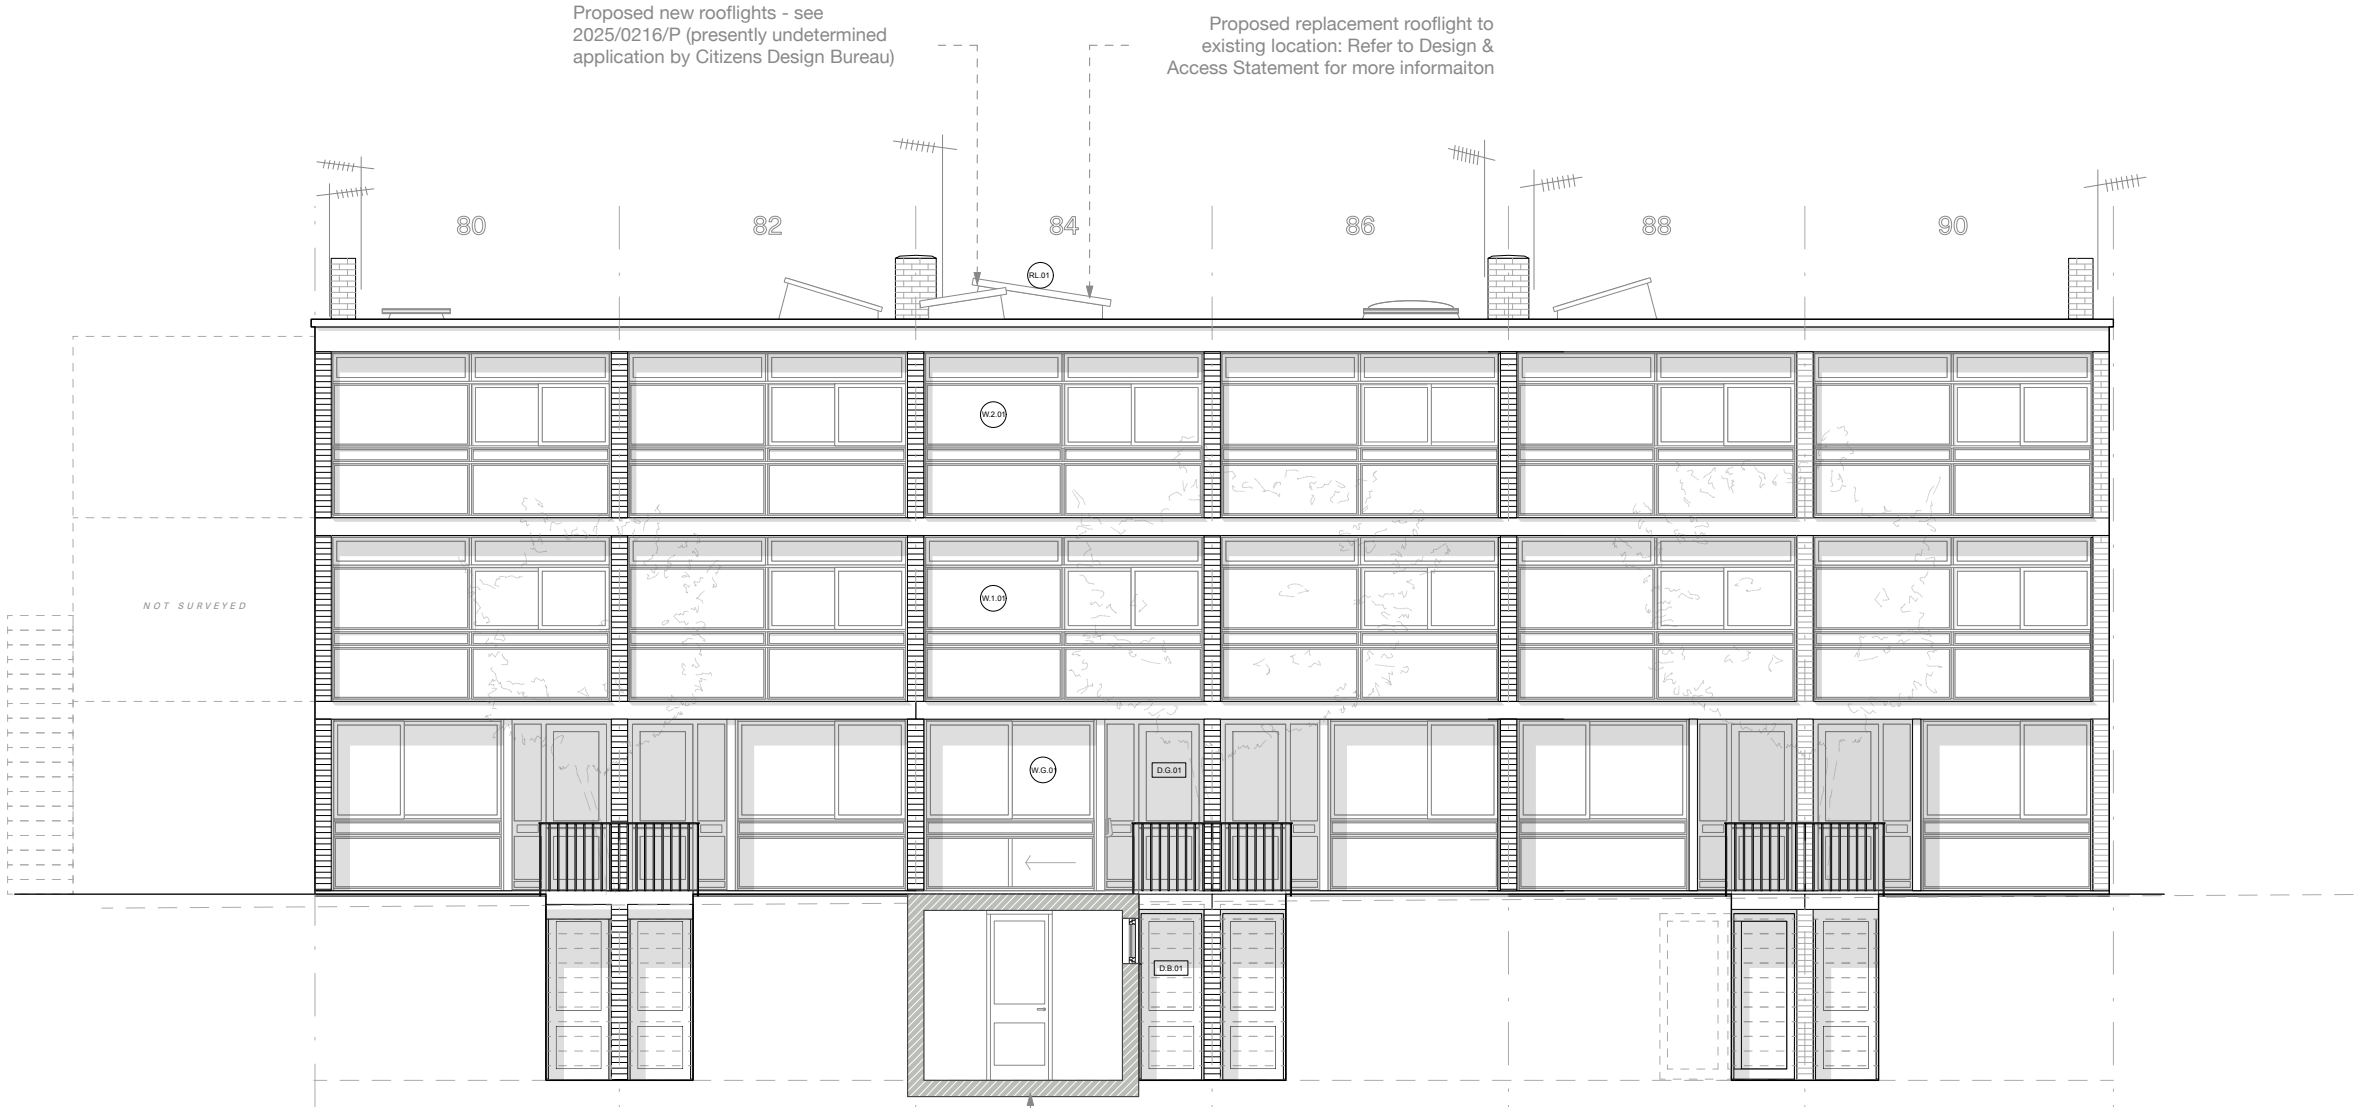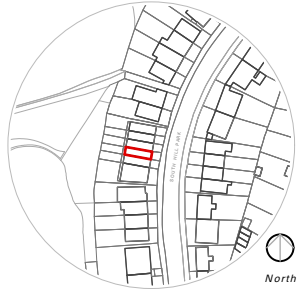

Front Elevation / Section
As Proposed 1:100


Well St Studio
Architecture & Design

238b, Well St
London E9 6QT

+44 (0)208 432 9521
contact@wellststudio.co.uk
wellststudio.co.uk

Revision History
Rev Date Description

Orientation & Scale

 

Project 84 South Hill Park - NW3 2SN

Drawing Title Front Elevation _ As Proposed

Drawing No. 23_SHPII_A_E_20.07

Drawn by RG

Date 16.06.23

Scale 1:100 @ A3

PRELIMINARY INFORMATION

This drawing has been produced for Z Moore for architectural services alone and is not intended for use by any other person or for any other purpose.

Drawings remain copyright of Well St Studio and may not be reproduced without written consent or licence.


All drawings to be read in conjunction with relevant details, specifications and schedule information.

WSS assume no responsibility for survey dimensional accuracy and corresponding site dimensions.

This Drawing is not for construction.

Contractor to check all dimensions on site, report any discrepancies immediately and prior to commencement of setting or any out execution of relevant works.

Do not scale from drawings.

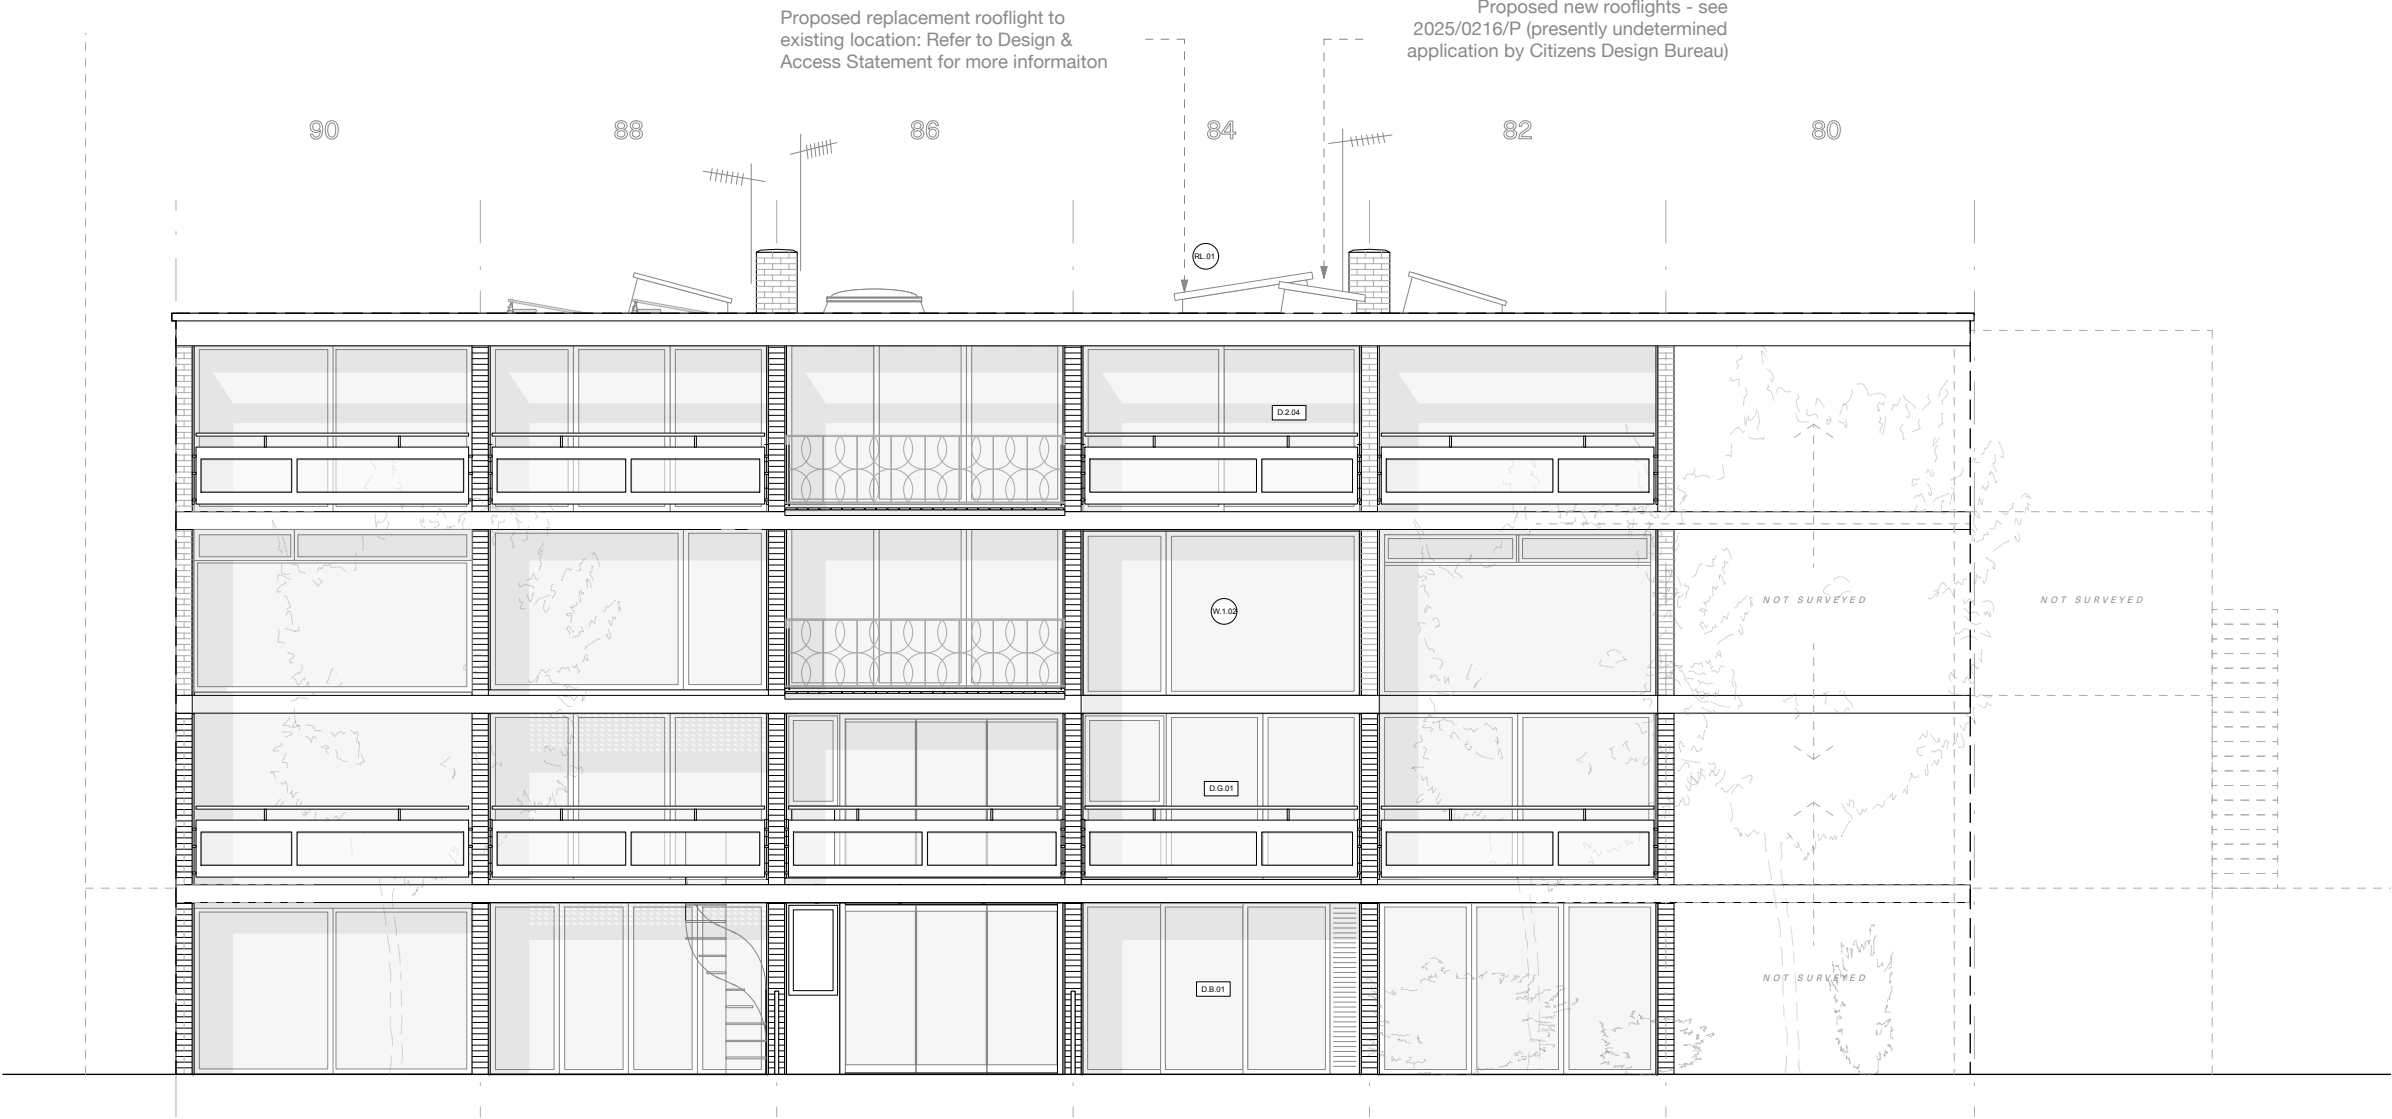

Rear Elevation

As Proposed 1:100

Well St Studio

Architecture & Design


238b, Well St
London E9 6QT

+44 (0)208 432 9521
contact@wellststudio.co.uk
wellststudio.co.uk

Revision History

Rev	Date	Description
-----	------	-------------

Orientation & Scale

 

Project	84 South Hill Park - NW3 2SN
Drawing Title	Rear Elevation _ As Proposed
Drawing No.	23_SHPII_A_E_20.08

Drawn by	RG
Date	16.06.23
Scale	1:100 @ A3

PRELIMINARY INFORMATION

This drawing has been produced for Z Moore for architectural services alone and is not intended for use by any other person or for any other purpose.

Drawings remain copyright of Well St Studio and may not be reproduced without written consent or licence.


All drawings to be read in conjunction with relevant details, specifications and schedule information.

WSS assume no responsibility for survey dimensional accuracy and corresponding site dimensions.

This Drawing is not for construction.

Contractor to check all dimensions on site, report any discrepancies immediately and prior to commencement of setting or any out execution of relevant works.

Do not scale from drawings.

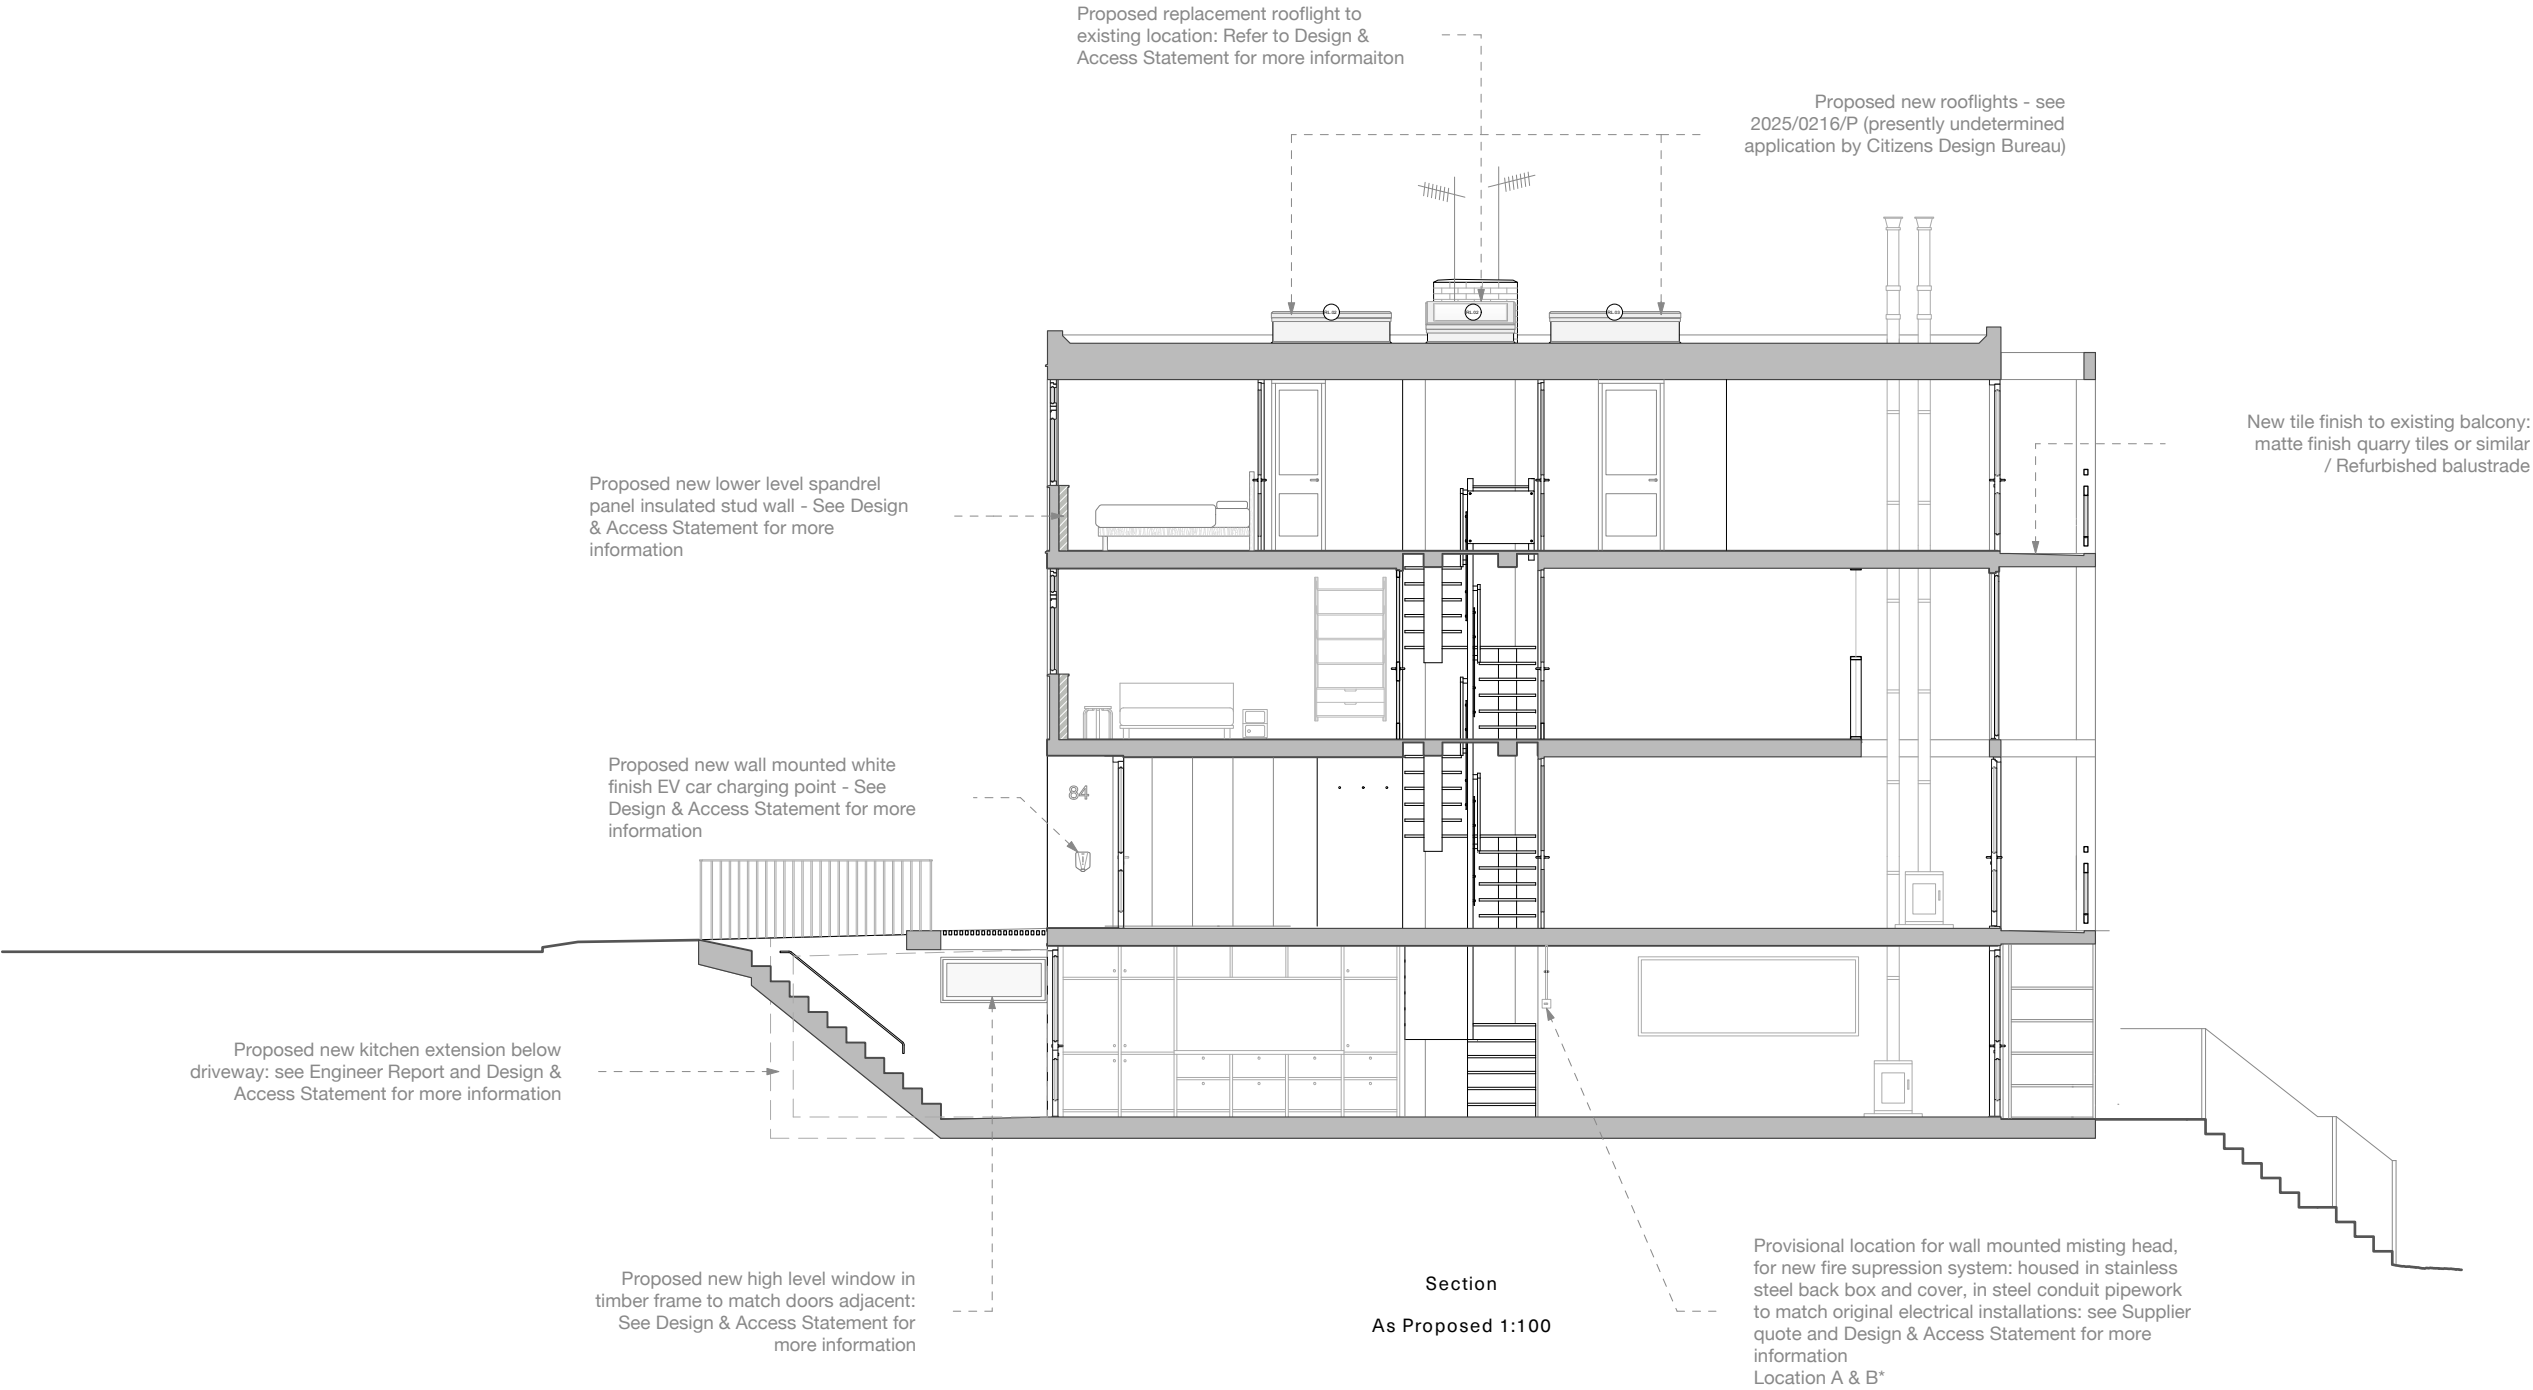

Well St Studio

Architecture & Design


238b, Well St
London E9 6QT

+44 (0)208 432 9521
contact@wellststudio.co.uk
wellststudio.co.uk

Revision History

Rev	Date	Description
-----	------	-------------

Orientation & Scale

 

Project	84 South Hill Park - NW3 2SN
Drawing Title	Section _ As Proposed
Drawing No.	23_SHPII_A_S_20.09

Drawn by	RG
Date	16.06.23
Scale	1:100 @ A3

PRELIMINARY INFORMATION

This drawing has been produced for Z Moore for architectural services alone and is not intended for use by any other person or for any other purpose.
Drawings remain copyright of Well St Studio and may not be reproduced without written consent or licence.
All drawings to be read in conjunction with relevant details, specifications and schedule information.
WSS assume no responsibility for survey dimensional accuracy and corresponding site dimensions.
This Drawing is not for construction.
Contractor to check all dimensions on site, report any discrepancies immediately and prior to commencement of setting or any out execution of relevant works.
Do not scale from drawings.



Front Elevation
As Proposed 1:50


Well St Studio
Architecture & Design

238b, Well St
London E9 6QT

+44 (0)208 432 9521
contact@wellststudio.co.uk
wellststudio.co.uk

Revision History
Rev Date Description

Orientation & Scale

 

Project 84 South Hill Park - NW3 2SN

Drawing Title Front Elevation _ As Proposed

Drawing No. 23_SHP11_A_E_20.10


Drawn by RG

Date 16.06.23

Scale 1:50 @ A1

PRELIMINARY INFORMATION

This drawing has been produced for Z Moore for architectural services alone and is not intended for use by any other person or for any other purpose.
Drawings remain copyright of Well St Studio and may not be reproduced without written consent or licence.
All drawings to be read in conjunction with relevant details, specifications and schedule information.
WSS assume no responsibility for survey dimensional accuracy and corresponding site dimensions.
This Drawing is not for construction.
Contractor to check all dimensions on site, report any discrepancies immediately and prior to commencement of setting or any out execution of relevant works.
Do not scale from drawings.

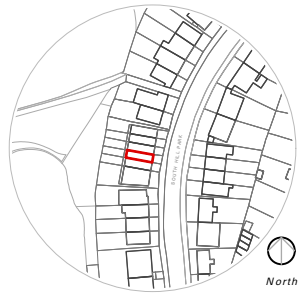

Rear Elevation
As Proposed 1:50


Well St Studio
Architecture & Design

238b, Well St
London E9 6QT

+44 (0)208 432 9521
contact@wellststudio.co.uk
wellststudio.co.uk

Revision History
Rev Date Description

Orientation & Scale

 

Project 84 South Hill Park - NW3 2SN

Drawing Title Rear Elevation _ As Proposed

Drawing No. 23_SHPII_A_E_20.11



Drawn by RG

Date 16.06.23

Scale 1:50 @ A1

PRELIMINARY INFORMATION

This drawing has been produced for Z Moore for architectural services alone and is not intended for use by any other person or for any other purpose.
Drawings remain copyright of Well St Studio and may not be reproduced without written consent or licence.
All drawings to be read in conjunction with relevant details, specifications and schedule information.
WSS assume no responsibility for survey dimensional accuracy and corresponding site dimensions.
This Drawing is not for construction.
Contractor to check all dimensions on site, report any discrepancies immediately and prior to commencement of setting or any out execution of relevant works.
Do not scale from drawings.

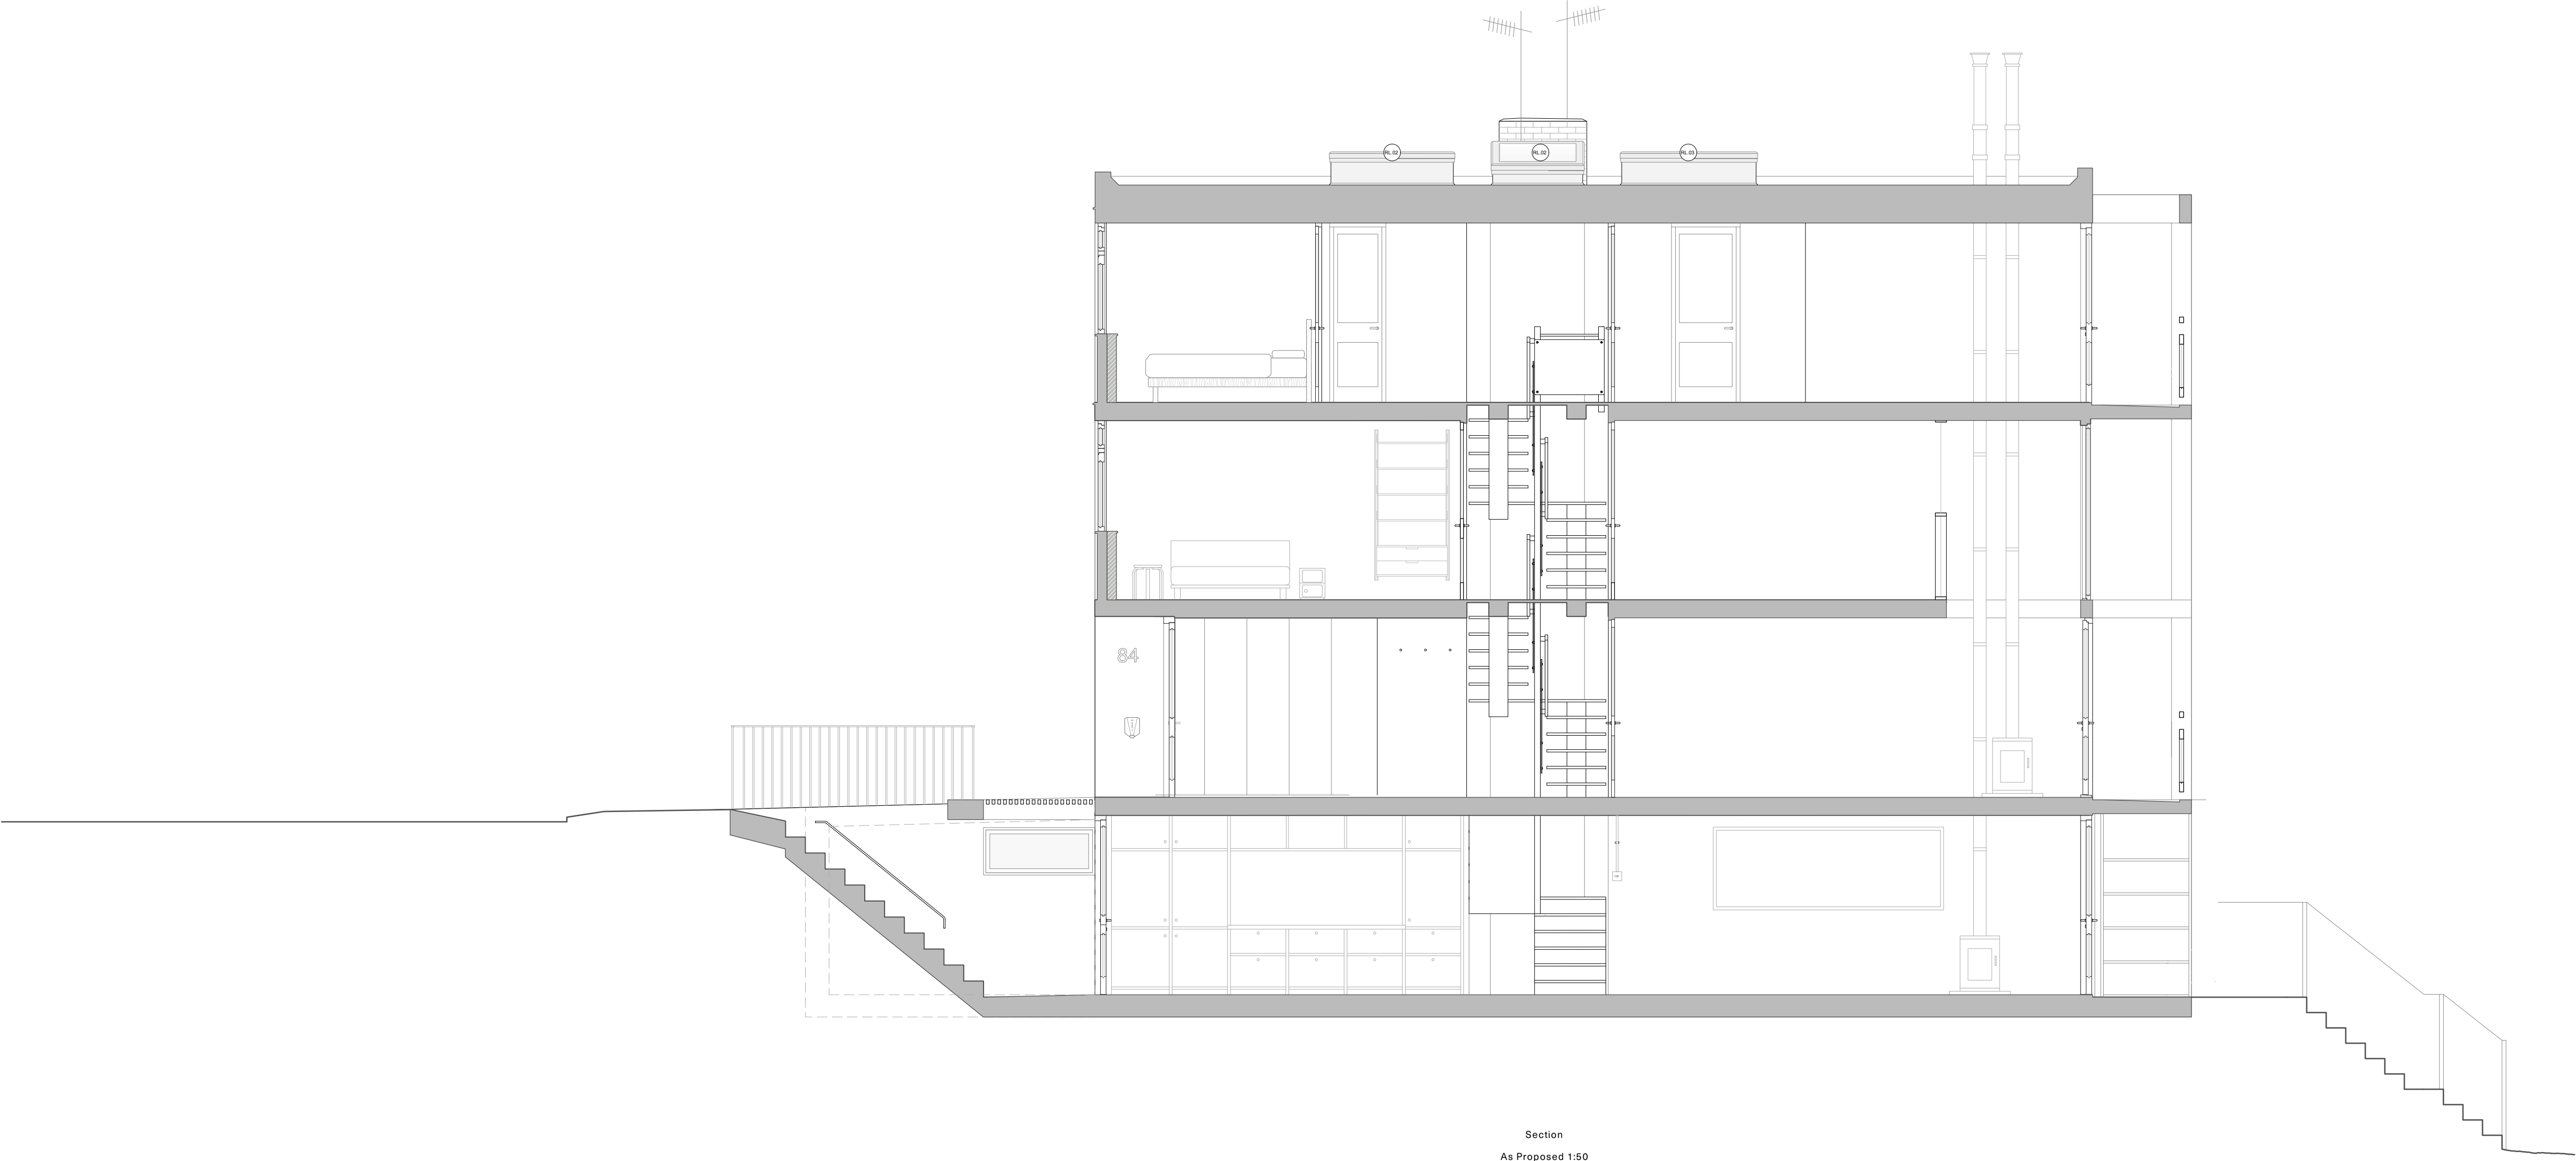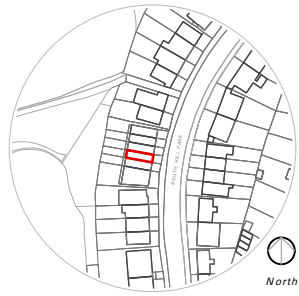

Well St Studio
Architecture & Design


238b, Well St
London E9 6QT

+44 (0)208 432 9521
contact@wellststudio.co.uk
wellststudio.co.uk

Revision History

Rev	Date	Description
-----	------	-------------

Orientation & Scale

 

Project	84 South Hill Park - NW3 2SN
Drawing Title	Section _ As Proposed
Drawing No.	23_SHP11_A_E_20.12

Drawn by	RG
Date	16.06.23
Scale	1:50 @ A1