

PRELIMINARY INFORMATION

This drawing has been produced for Z Moore for architectural services alone and is not intended for use by any other person or for any other purpose.

Drawings remain copyright of Well St Studio and may not be reproduced without written consent or licence.


All drawings to be read in conjunction with relevant details, specifications and schedule information.

WSS assume no responsibility for survey dimensional accuracy and corresponding site dimensions.


This Drawing is not for construction.

Contractor to check all dimensions on site, report any discrepancies immediately and prior to commencement of setting or any out execution of relevant works.

Do not scale from drawings.

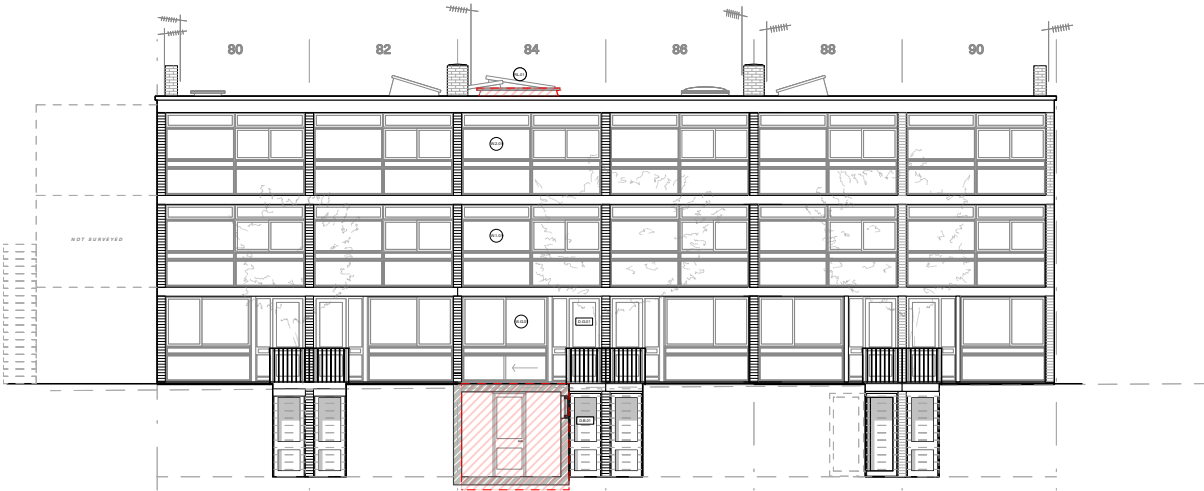

Front Elevation - Demolition 1:200

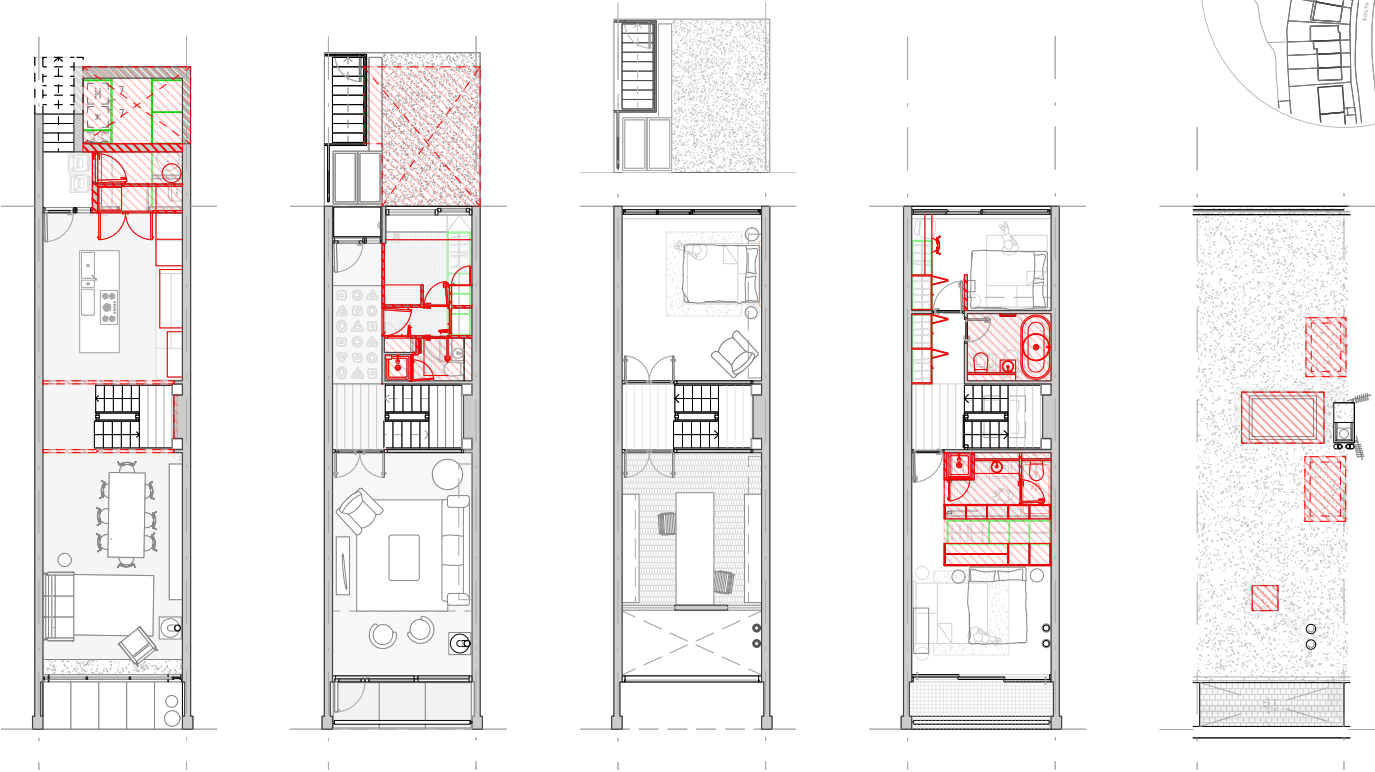


LG Floor Plan
Demolition 1:200

Ground Floor Plan
Demolition 1:200


First Floor Plan
Demolition 1:200

Second Floor Plan
Demolition 1:200

Roof Plan
Demolition 1:200

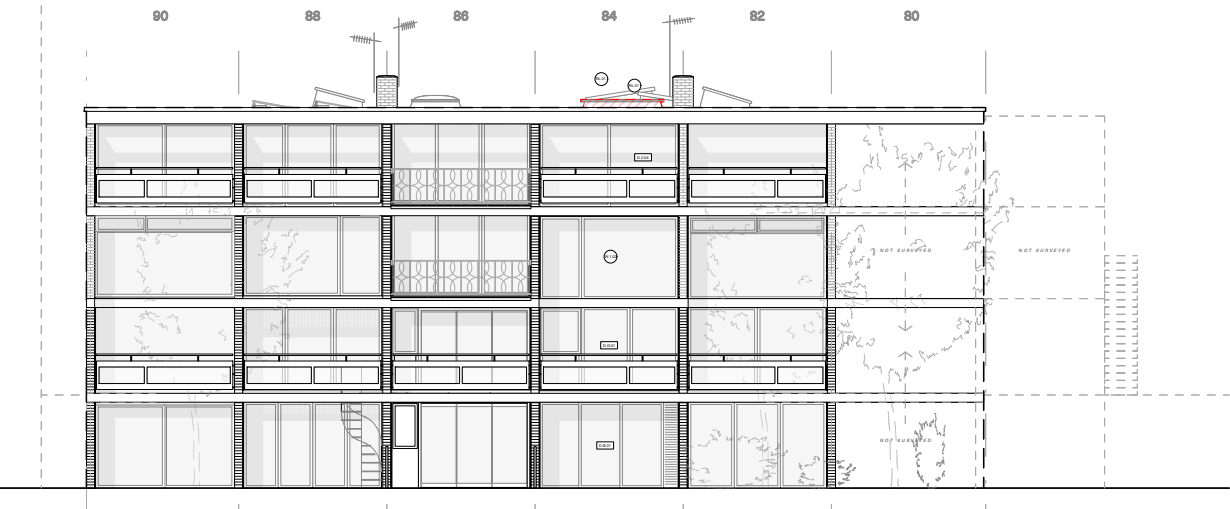

Rear Elevation - Demolition 1:200

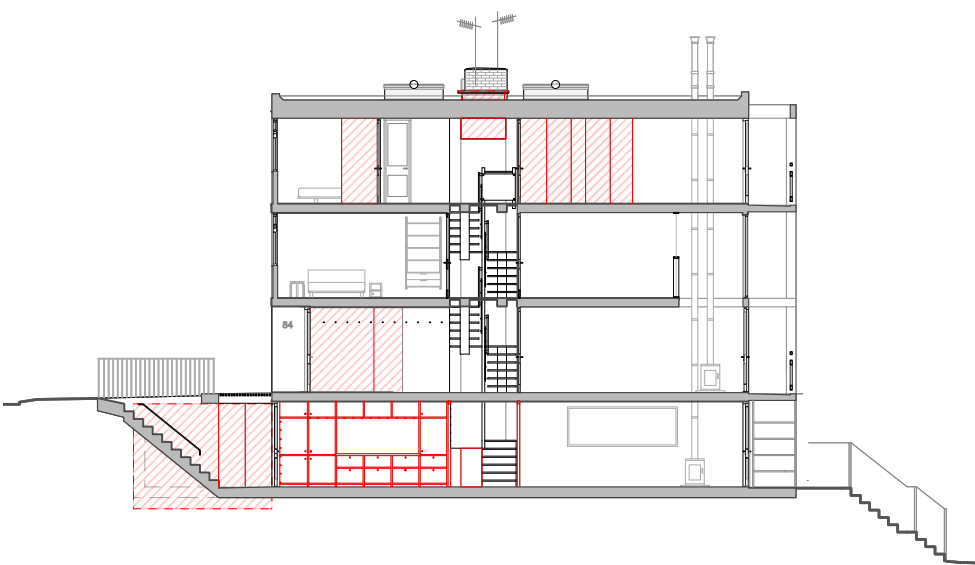

Section A - Demolition 1:200

Well St Studio

Architecture & Design


238b, Well St
London E9 6QT

+44 (0)208 432 9521
contact@wellststudio.co.uk
wellststudio.co.uk

Revision History

Rev	Date	Description
-----	------	-------------

Orientation & Scale

 

Project	84 South Hill Park - NW3 2SN
Drawing Title	General Arrangement Plans / Elevations _ Demolition
Drawing No.	23_SHPII_A_GA_10.01.1

Drawn by	RG
Date	16.06.23
Scale	1:200 @ A3

PRELIMINARY INFORMATION

This drawing has been produced for Z Moore for architectural services alone and is not intended for use by any other person or for any other purpose.

Drawings remain copyright of Well St Studio and may not be reproduced without written consent or licence.



All drawings to be read in conjunction with relevant details, specifications and schedule information.

WSS assume no responsibility for survey dimensional accuracy and corresponding site dimensions.


This Drawing is not for construction.

Contractor to check all dimensions on site, report any discrepancies immediately and prior to commencement of setting or any out execution of relevant works.


Do not scale from drawings.

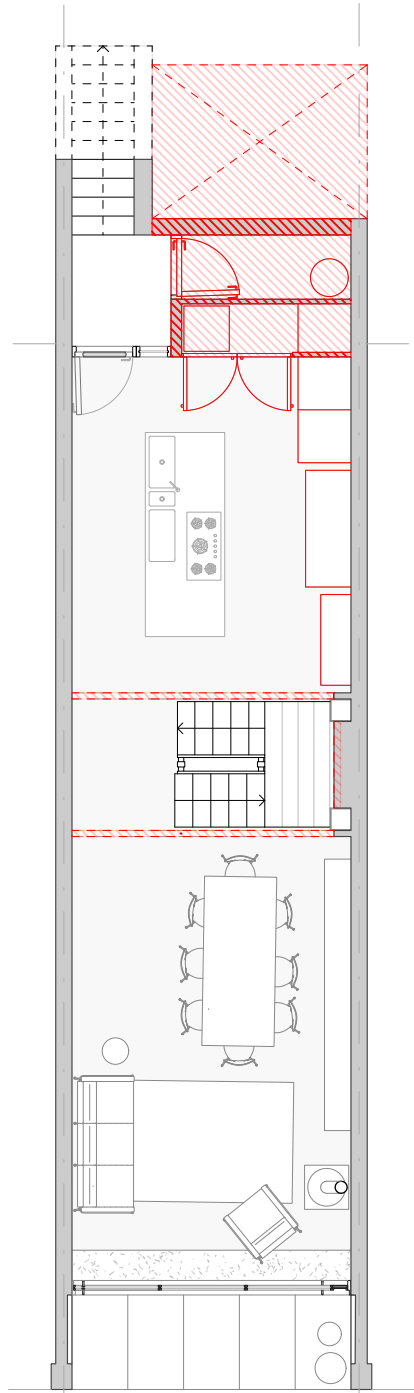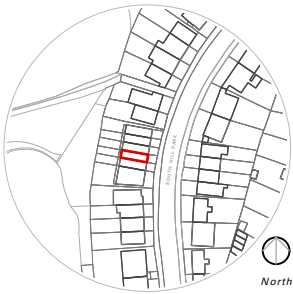


Lower Ground Floor Plan
Demolition 1:100

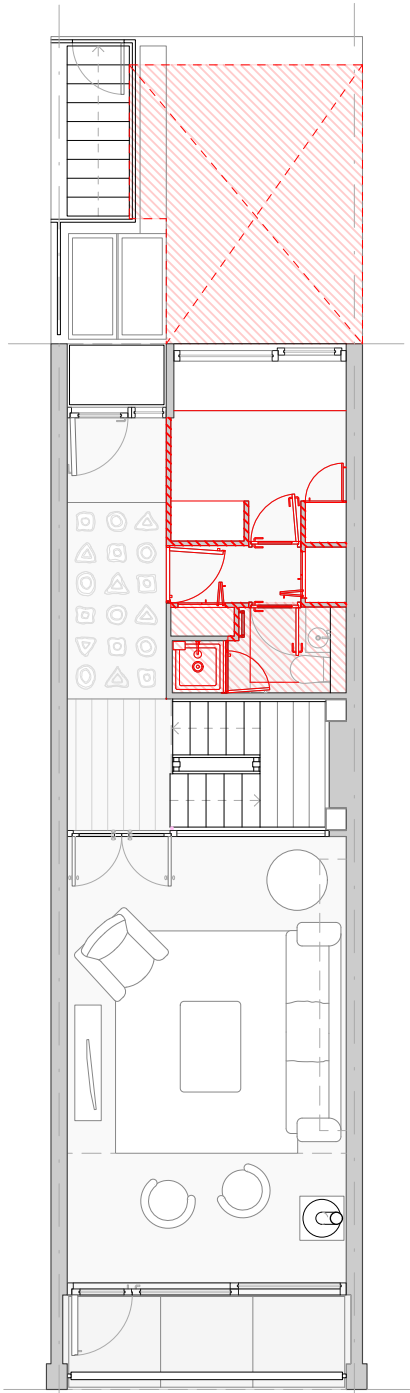


Ground Floor Plan
Demolition 1:100

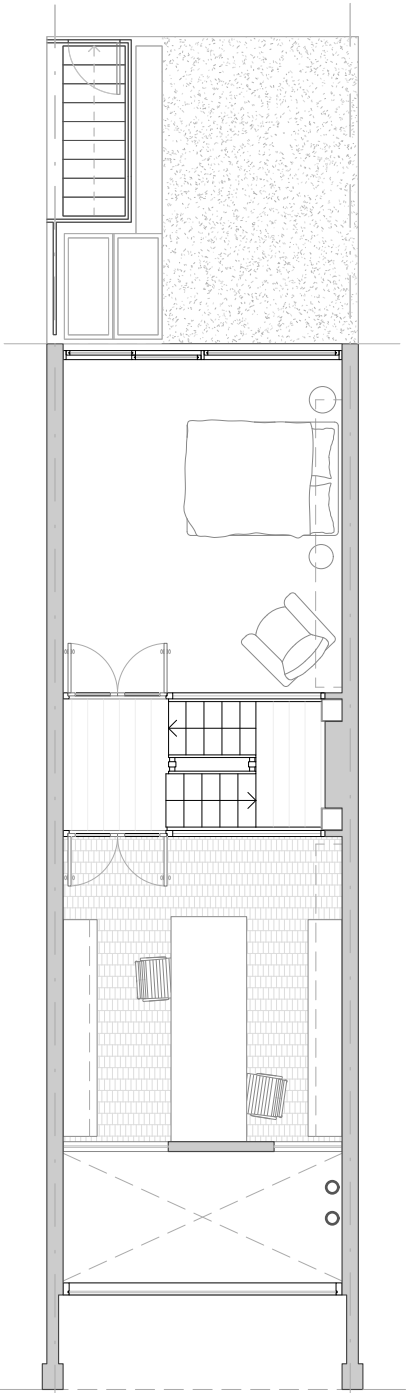

First Floor Plan
Demolition 1:100

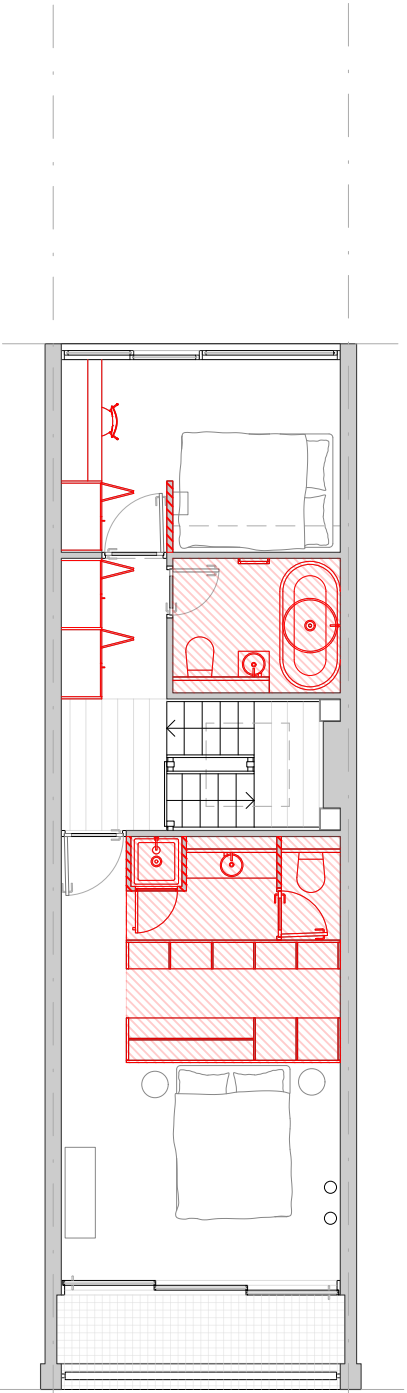

Second Floor Plan
Demolition 1:100

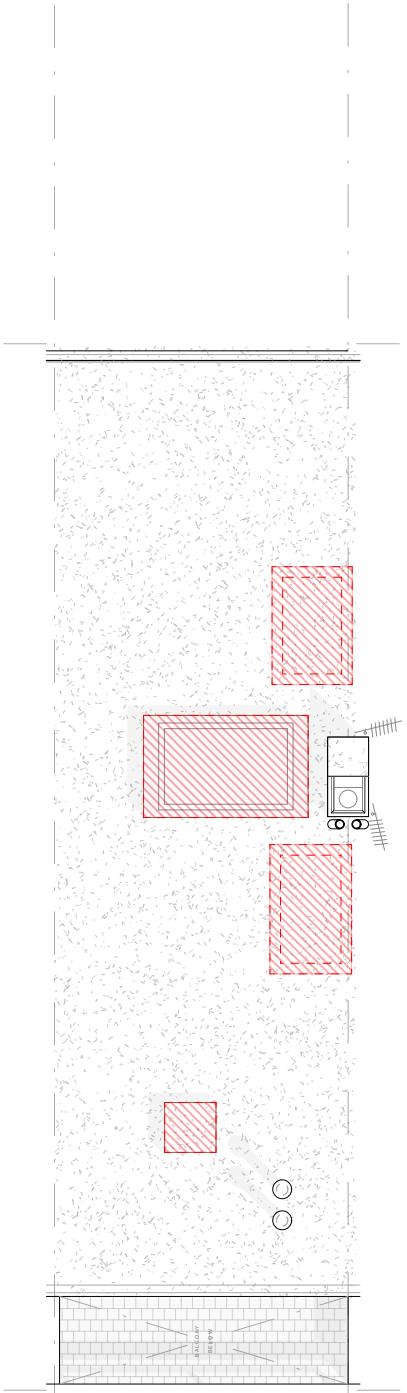

Roof Plan
Demolition 1:100


Well St Studio
Architecture & Design

238b, Well St
London E9 6QT

+44 (0)208 432 9521
contact@wellststudio.co.uk
wellststudio.co.uk

Revision History
Rev Date Description

Orientation & Scale

 

Project 84 South Hill Park - NW3 2SN

Drawing Title General Arrangement Plans _
Demolition

Drawing No. 23_SHPII_A_GA_10.02.1

Drawn by RG

Date 16.06.23

Scale 1:100 @ A3

PRELIMINARY INFORMATION

This drawing has been produced for Z Moore for architectural services alone and is not intended for use by any other person or for any other purpose.

Drawings remain copyright of Well St Studio and may not be reproduced without written consent or licence.


All drawings to be read in conjunction with relevant details, specifications and schedule information.

WSS assume no responsibility for survey dimensional accuracy and corresponding site dimensions.

This Drawing is not for construction.

Contractor to check all dimensions on site, report any discrepancies immediately and prior to commencement of setting or any out execution of relevant works.

Do not scale from drawings.

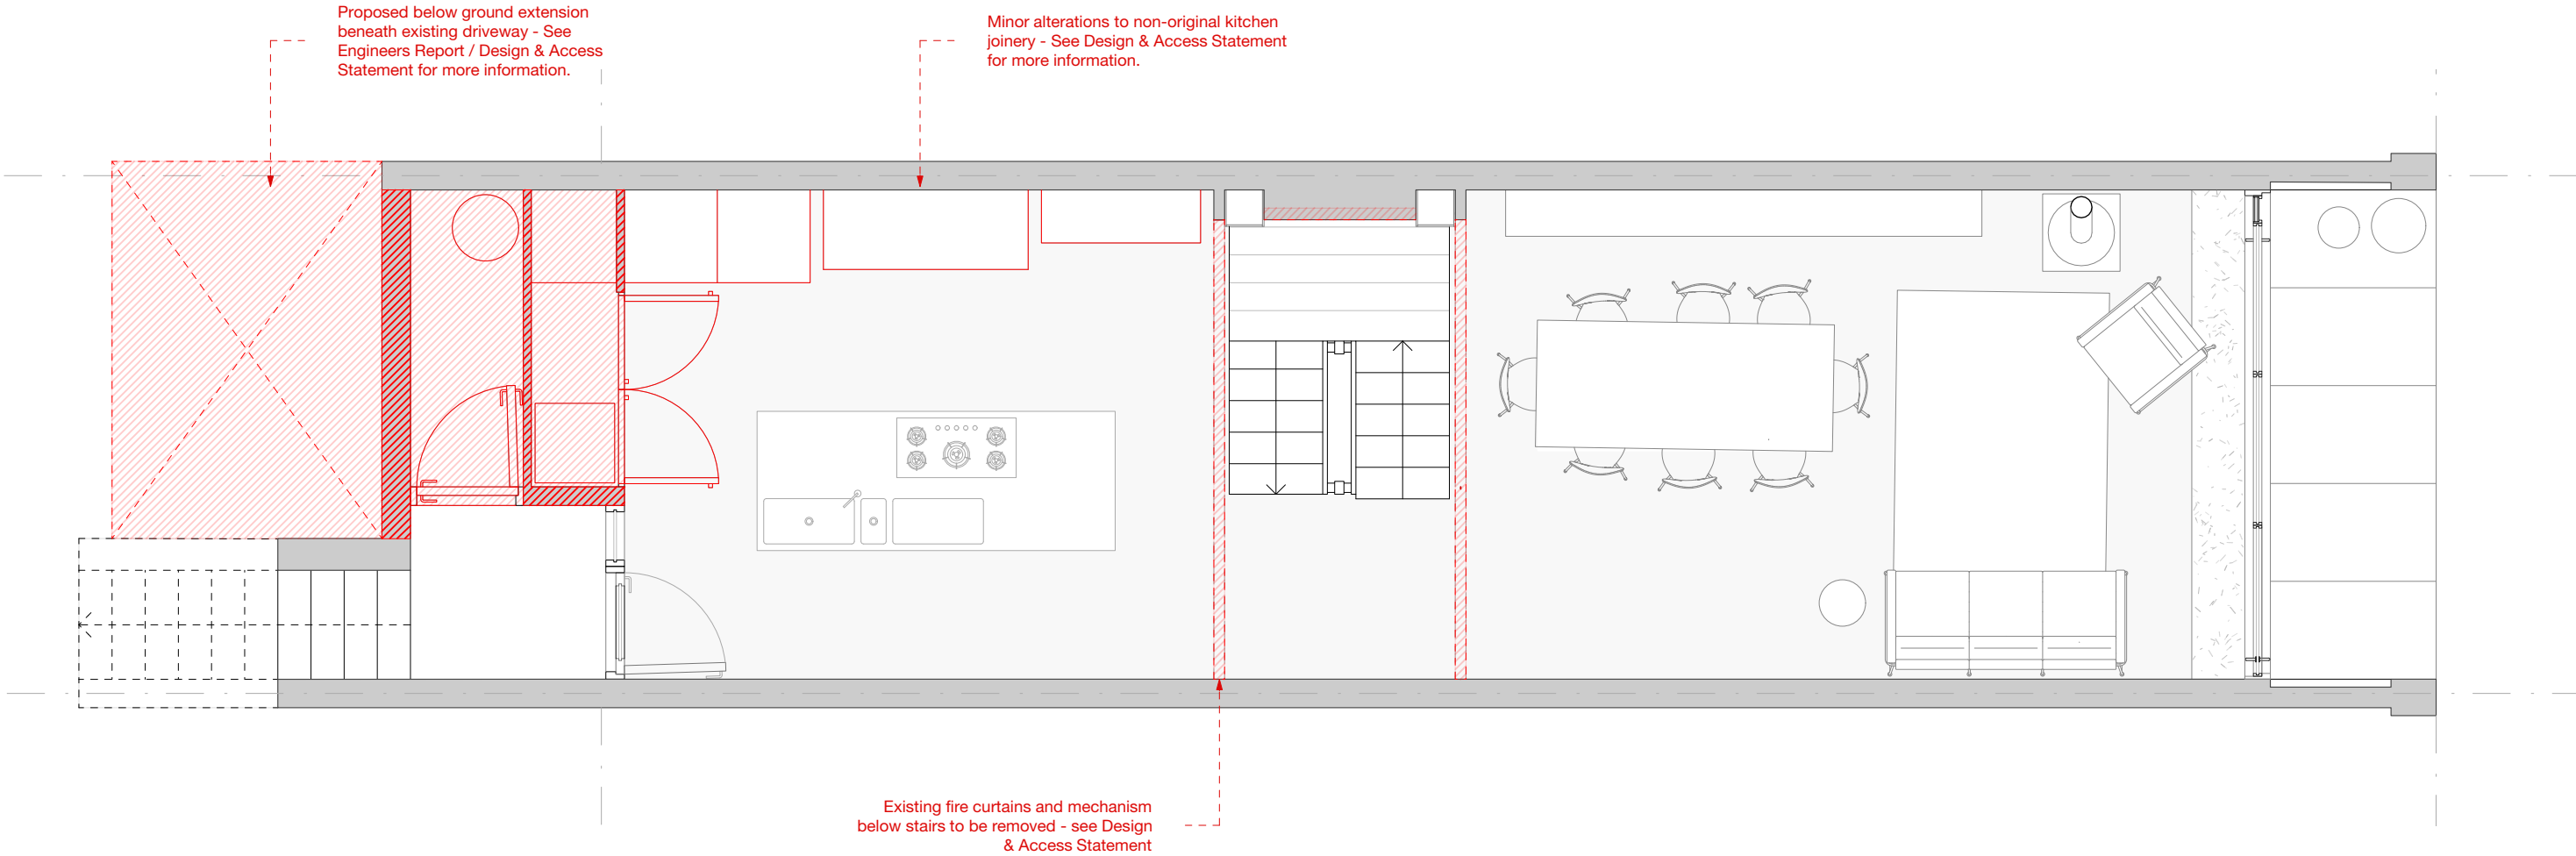

Lower Ground Floor Plan
Demolition 1:50

Well St Studio
Architecture & Design


238b, Well St
London E9 6QT

+44 (0)208 432 9521
contact@wellststudio.co.uk
wellststudio.co.uk

Revision History

Rev	Date	Description
-----	------	-------------

Orientation & Scale

 

Project	84 South Hill Park - NW3 2SN
Drawing Title	Lower Ground Floor Plan _ Demolition
Drawing No.	23_SHPII_A_P_10.03.1

Drawn by	RG
Date	16.06.23
Scale	1:50 @ A3

PRELIMINARY INFORMATION

This drawing has been produced for Z Moore for architectural services alone and is not intended for use by any other person or for any other purpose.

Drawings remain copyright of Well St Studio and may not be reproduced without written consent or licence.


All drawings to be read in conjunction with relevant details, specifications and schedule information.

WSS assume no responsibility for survey dimensional accuracy and corresponding site dimensions.

This Drawing is not for construction.


Contractor to check all dimensions on site, report any discrepancies immediately and prior to commencement of setting or any out execution of relevant works.

Do not scale from drawings.

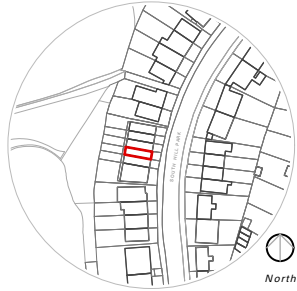

Proposed below ground extension
beneath existing driveway - See
Engineers Report / Design & Access
Statement for more information.

Minor alterations to non-original internal
partitioning - See Design & Access
Statement for more information.

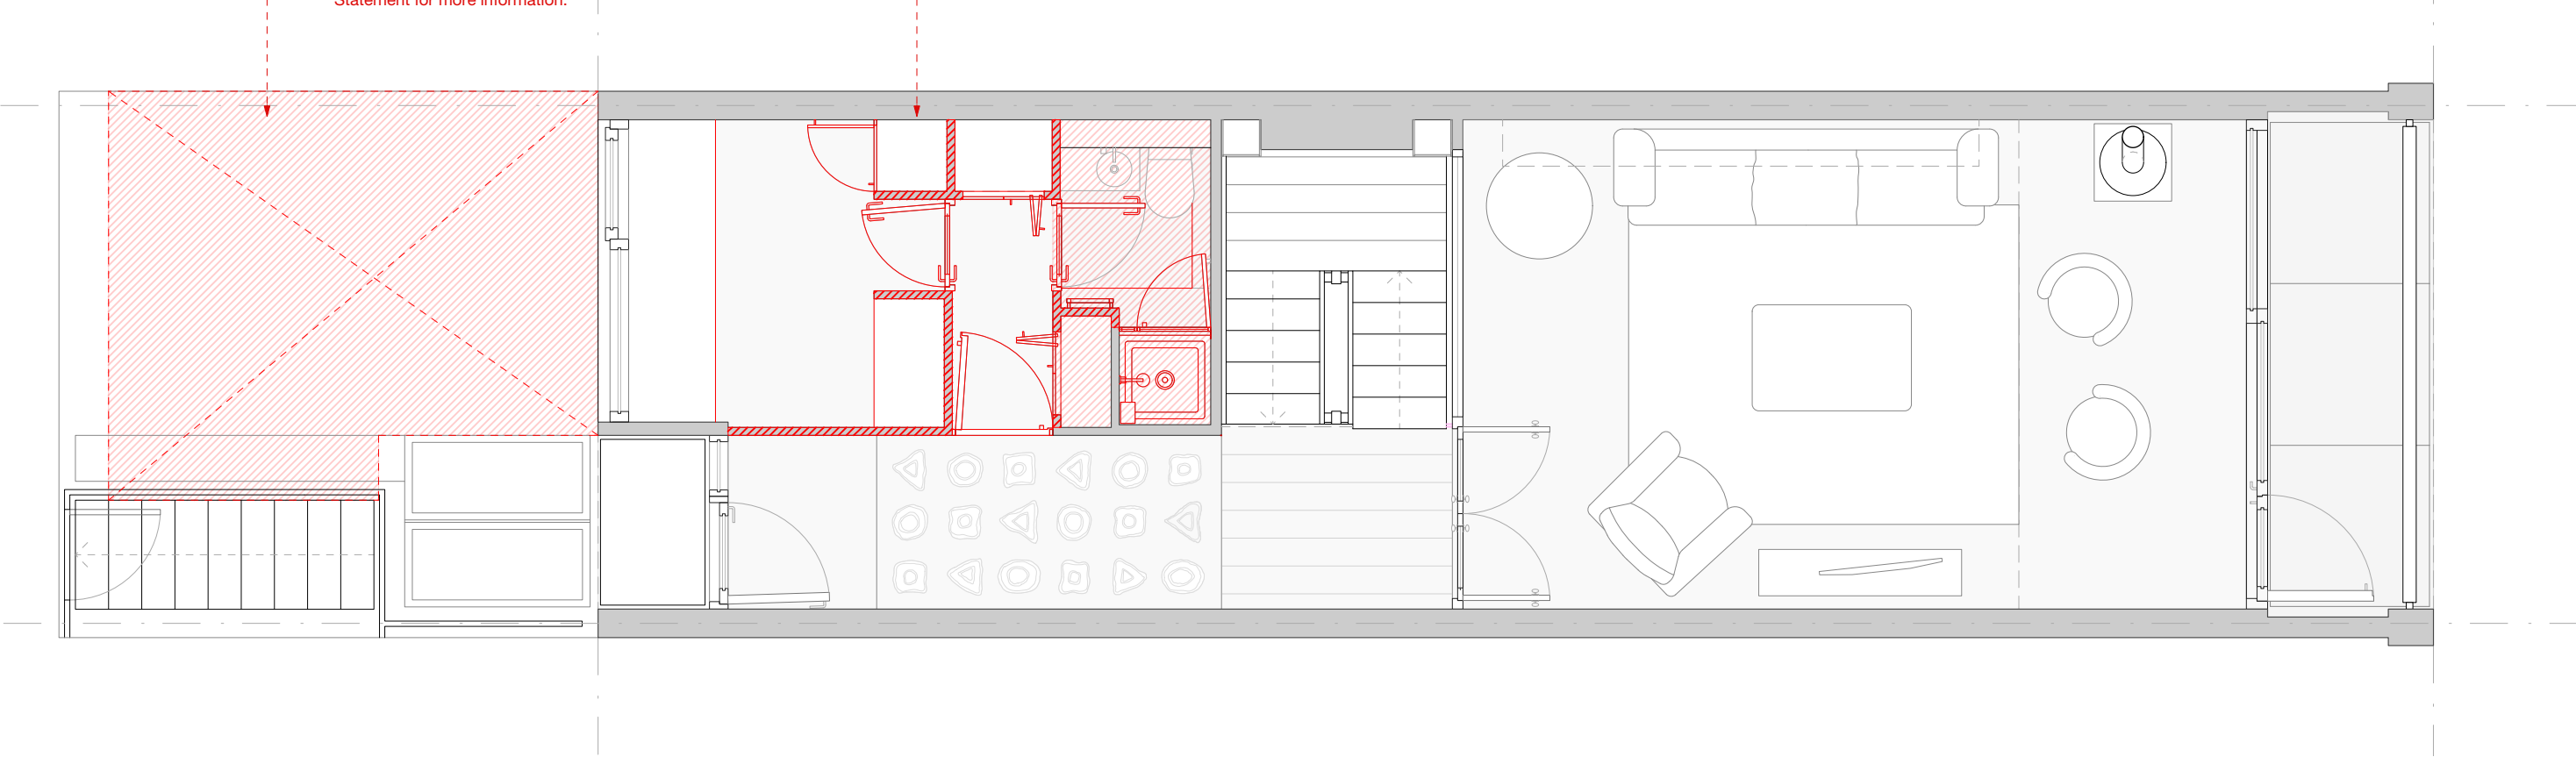

Ground Floor Plan
Demolition 1:50

Well St Studio
Architecture & Design

238b, Well St
London E9 6QT

+44 (0)208 432 9521
contact@wellststudio.co.uk
wellststudio.co.uk

Revision History
Rev Date Description

Orientation & Scale



Project 84 South Hill Park - NW3 2SN

Drawing Title Ground Floor Plan _ Demolition

Drawing No. 23_SHPII_A_P_10.04.1

Drawn by RG

Date 16.06.23

Scale 1:50 @ A3

PRELIMINARY INFORMATION

This drawing has been produced for Z Moore for architectural services alone and is not intended for use by any other person or for any other purpose.

Drawings remain copyright of Well St Studio and may not be reproduced without written consent or licence.



All drawings to be read in conjunction with relevant details, specifications and schedule information.

WSS assume no responsibility for survey dimensional accuracy and corresponding site dimensions.

This Drawing is not for construction.

Contractor to check all dimensions on site, report any discrepancies immediately and prior to commencement of setting or any out execution of relevant works.

Do not scale from drawings.

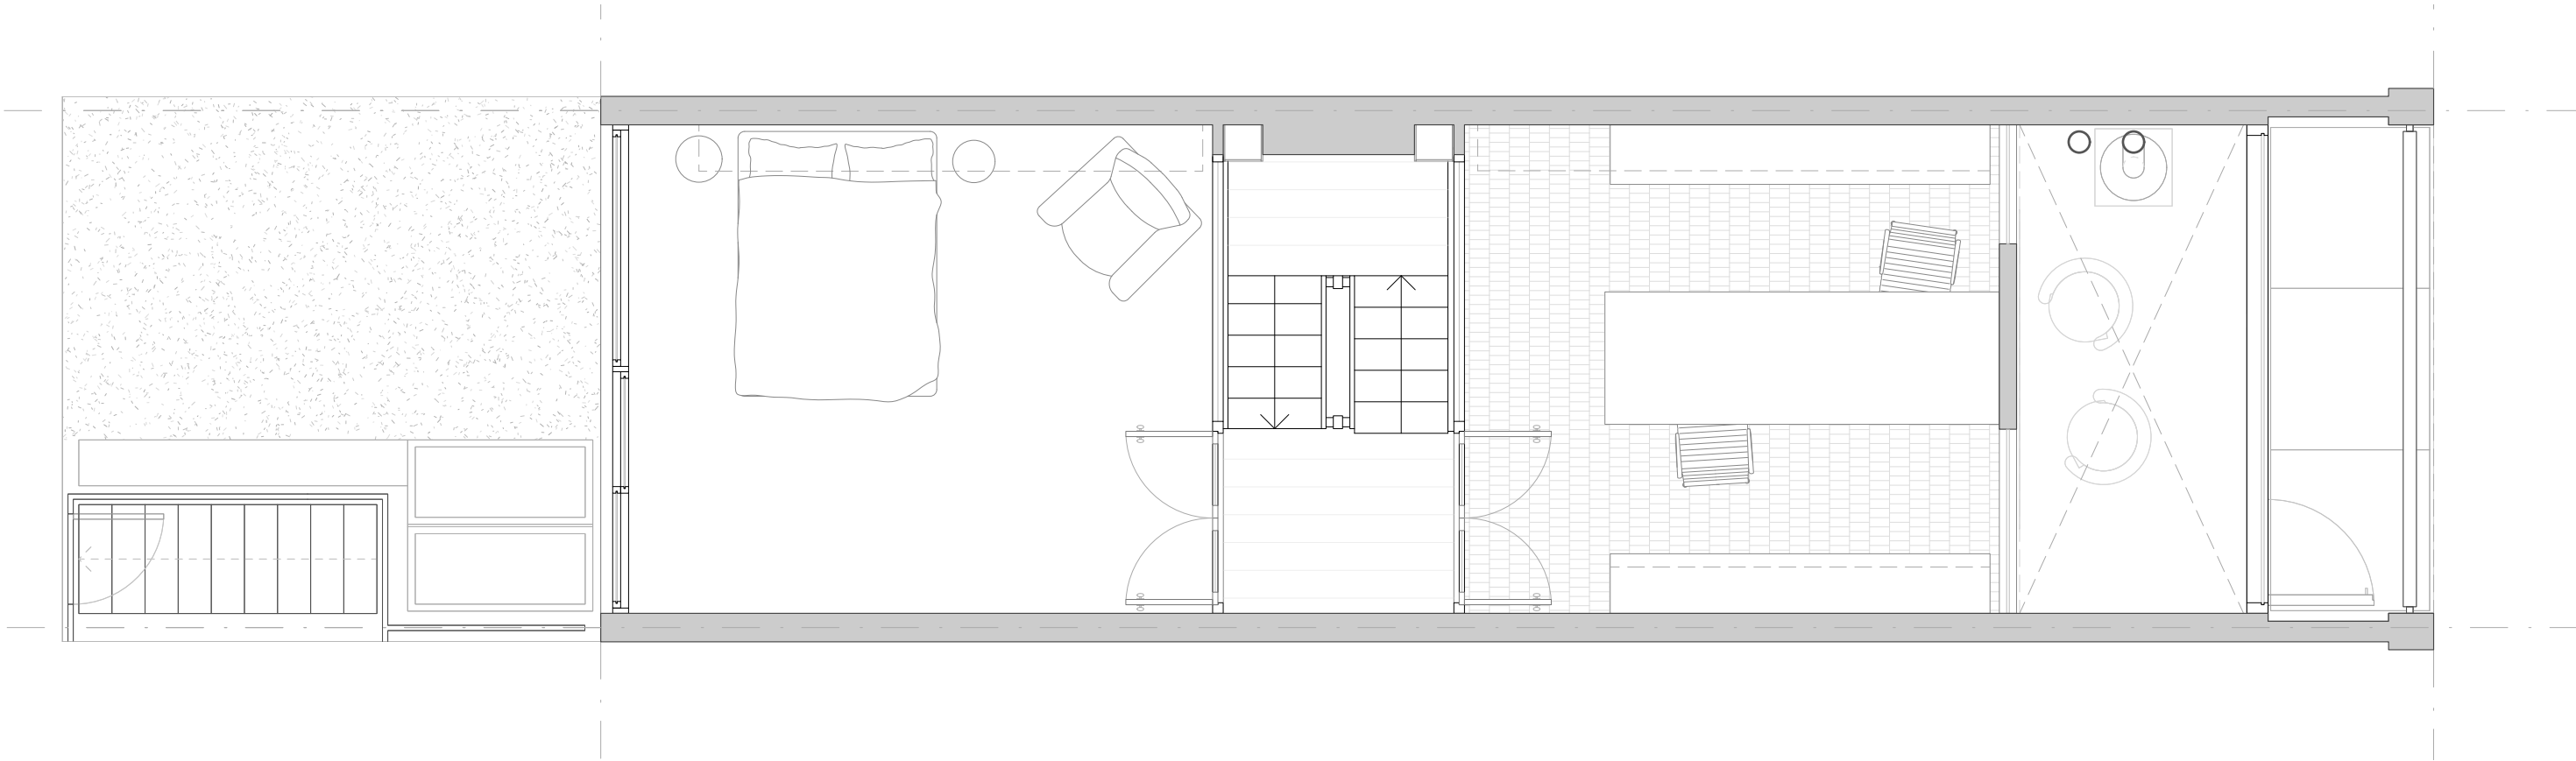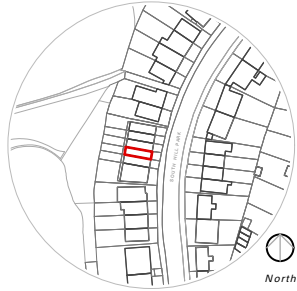

First Floor Plan

Demolition 1:50

Well St Studio

Architecture & Design


238b, Well St
London E9 6QT

+44 (0)208 432 9521
contact@wellststudio.co.uk
wellststudio.co.uk

Revision History

Rev	Date	Description
-----	------	-------------

Orientation & Scale

 

Project	84 South Hill Park - NW3 2SN
Drawing Title	First Floor Plan _ Demolition
Drawing No.	23_SHPII_A_P_10.05.1

Drawn by	RG
Date	16.06.23
Scale	1:50 @ A3

PRELIMINARY INFORMATION

This drawing has been produced for Z Moore for architectural services alone and is not intended for use by any other person or for any other purpose.

Drawings remain copyright of Well St Studio and may not be reproduced without written consent or licence.



All drawings to be read in conjunction with relevant details, specifications and schedule information.

WSS assume no responsibility for survey dimensional accuracy and corresponding site dimensions.

This Drawing is not for construction.

Contractor to check all dimensions on site, report any discrepancies immediately and prior to commencement of setting or any out execution of relevant works.

Do not scale from drawings.

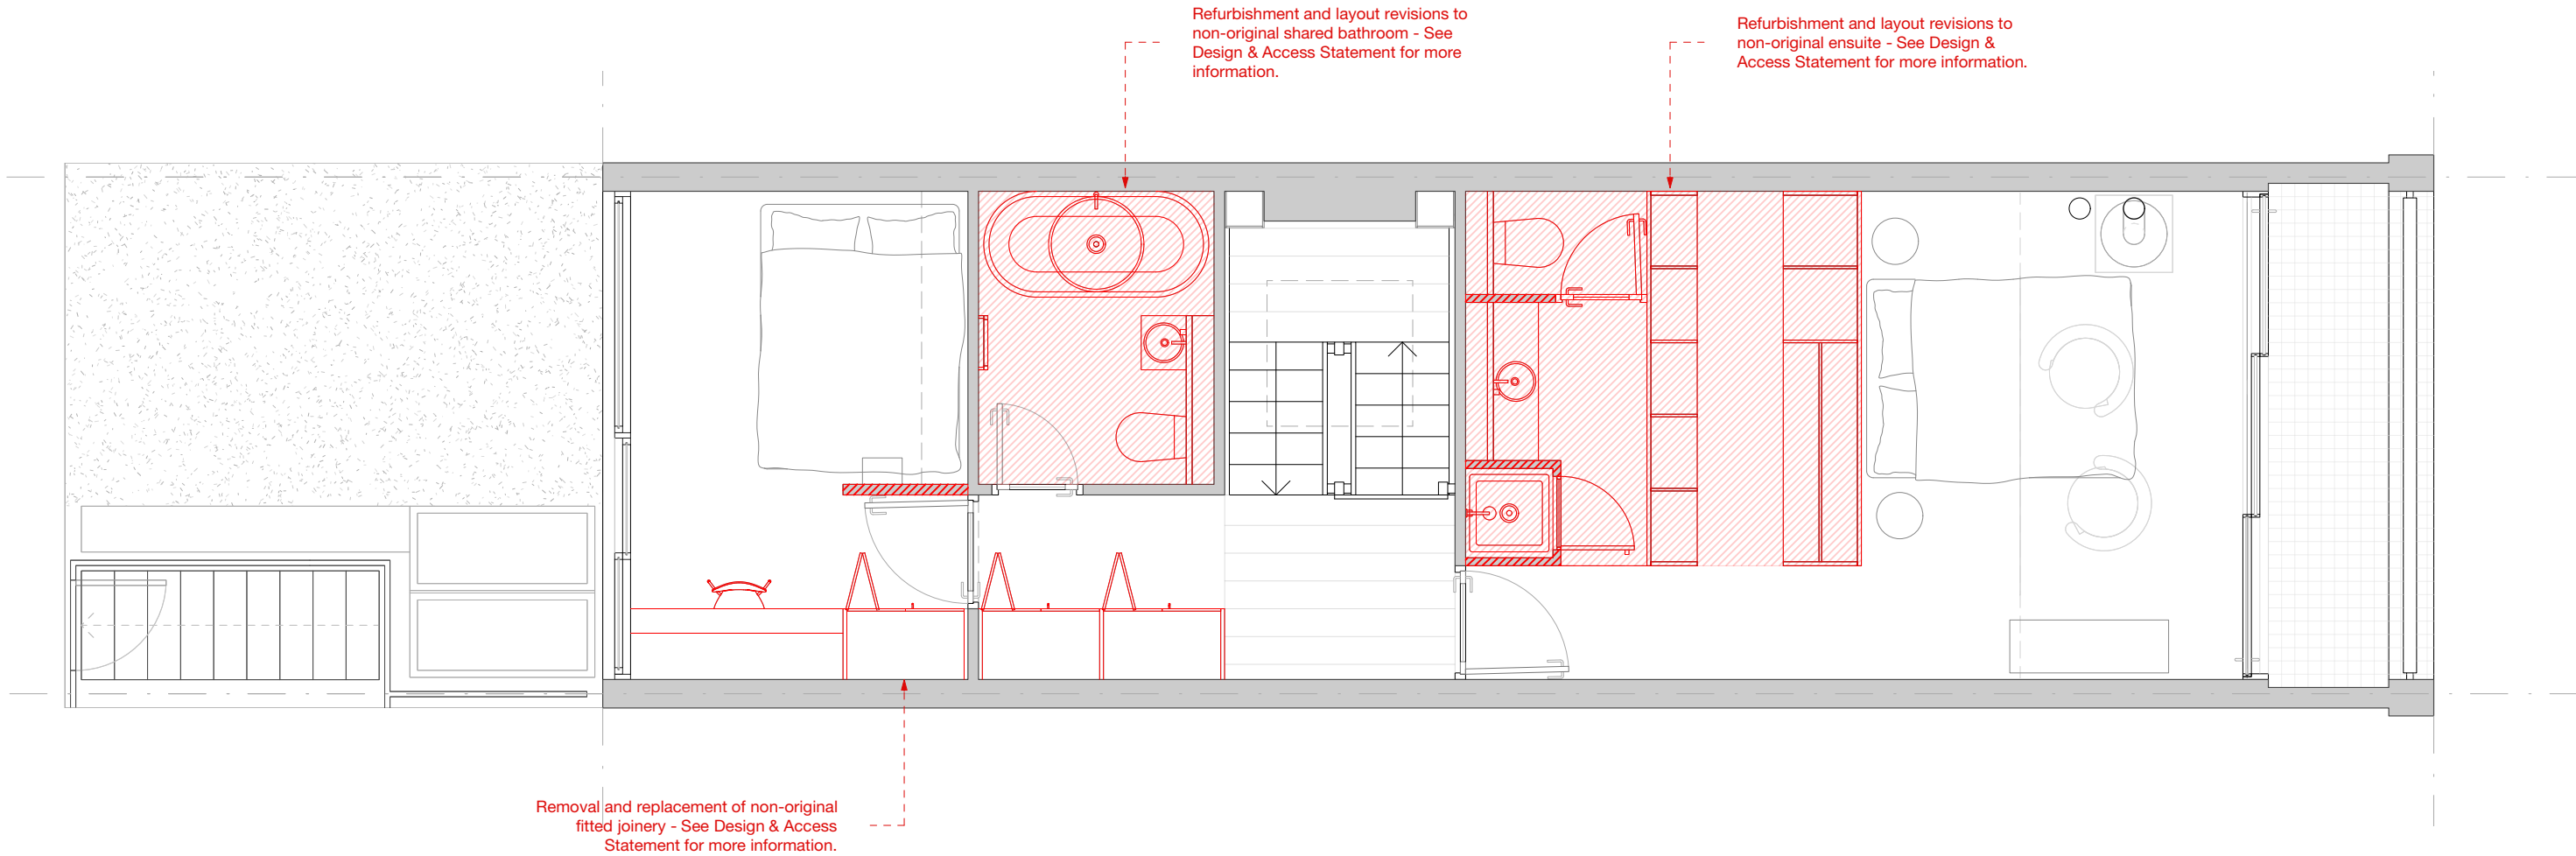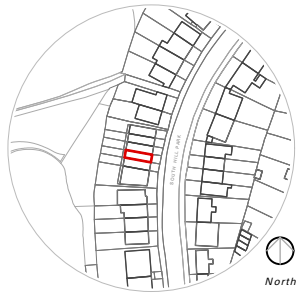

Second Floor Plan
Demolition 1:50

Well St Studio
Architecture & Design


238b, Well St
London E9 6QT

+44 (0)208 432 9521
contact@wellststudio.co.uk
wellststudio.co.uk

Revision History

Rev	Date	Description
-----	------	-------------

Orientation & Scale

 

Project	84 South Hill Park - NW3 2SN
Drawing Title	Second Floor Plan _ Demolition
Drawing No.	23_SHPII_A_P_10.06.1

Drawn by	RG
Date	16.06.23
Scale	1:50 @ A3

PRELIMINARY INFORMATION

This drawing has been produced for Z Moore for architectural services alone and is not intended for use by any other person or for any other purpose.

Drawings remain copyright of Well St Studio and may not be reproduced without written consent or licence.



All drawings to be read in conjunction with relevant details, specifications and schedule information.

WSS assume no responsibility for survey dimensional accuracy and corresponding site dimensions.

This Drawing is not for construction.

Contractor to check all dimensions on site, report any discrepancies immediately and prior to commencement of setting or any out execution of relevant works.

Do not scale from drawings.

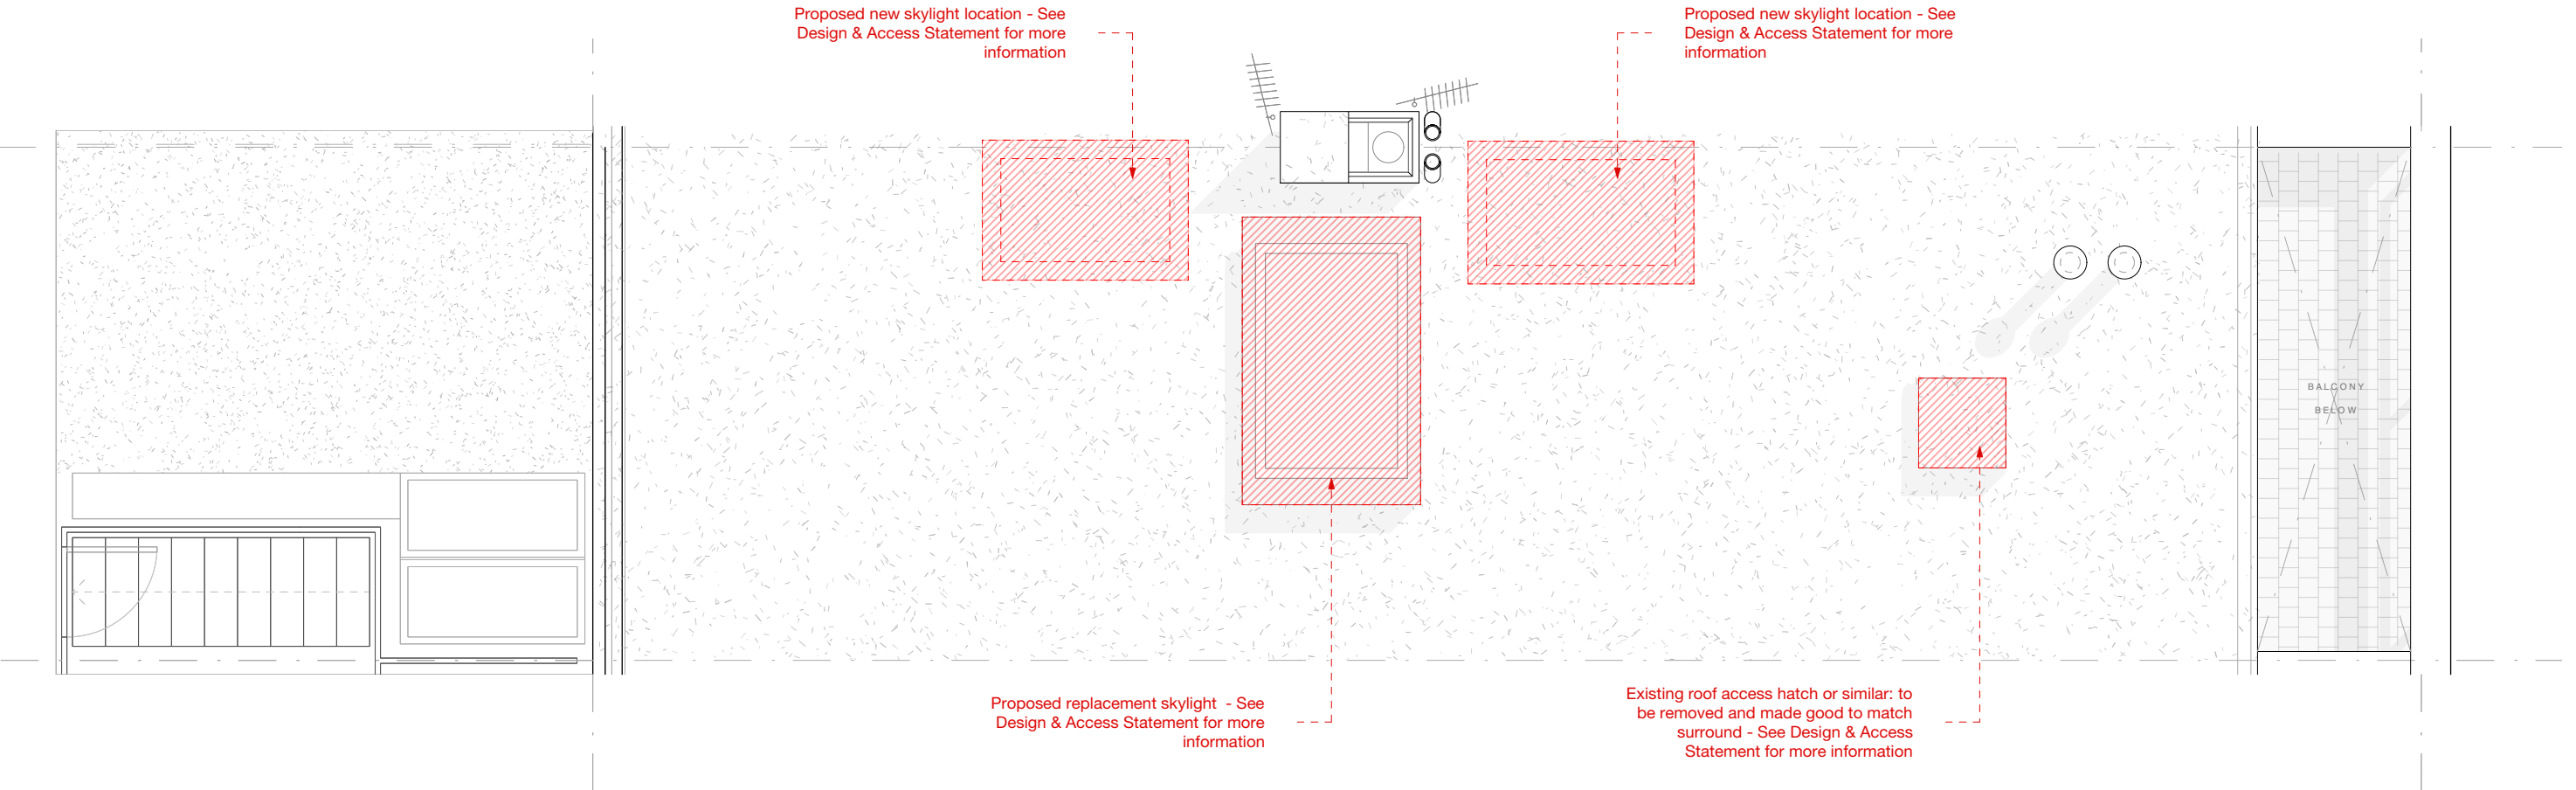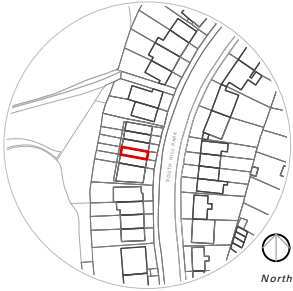

Roof Plan

Demolition 1:50

Well St Studio

Architecture & Design


238b, Well St
London E9 6QT

+44 (0)208 432 9521
contact@wellststudio.co.uk
wellststudio.co.uk

Revision History

Rev	Date	Description
-----	------	-------------

Orientation & Scale

 

Project	84 South Hill Park - NW3 2SN
Drawing Title	Roof Plan _ Demolition
Drawing No.	23_SHPII_A_P_10.07.1

Drawn by	RG
Date	16.06.23
Scale	1:50 @ A3

PRELIMINARY INFORMATION

This drawing has been produced for Z Moore for architectural services alone and is not intended for use by any other person or for any other purpose.

Drawings remain copyright of Well St Studio and may not be reproduced without written consent or licence.



All drawings to be read in conjunction with relevant details, specifications and schedule information.

WSS assume no responsibility for survey dimensional accuracy and corresponding site dimensions.

This Drawing is not for construction.

Contractor to check all dimensions on site, report any discrepancies immediately and prior to commencement of setting or any out execution of relevant works.

Do not scale from drawings.

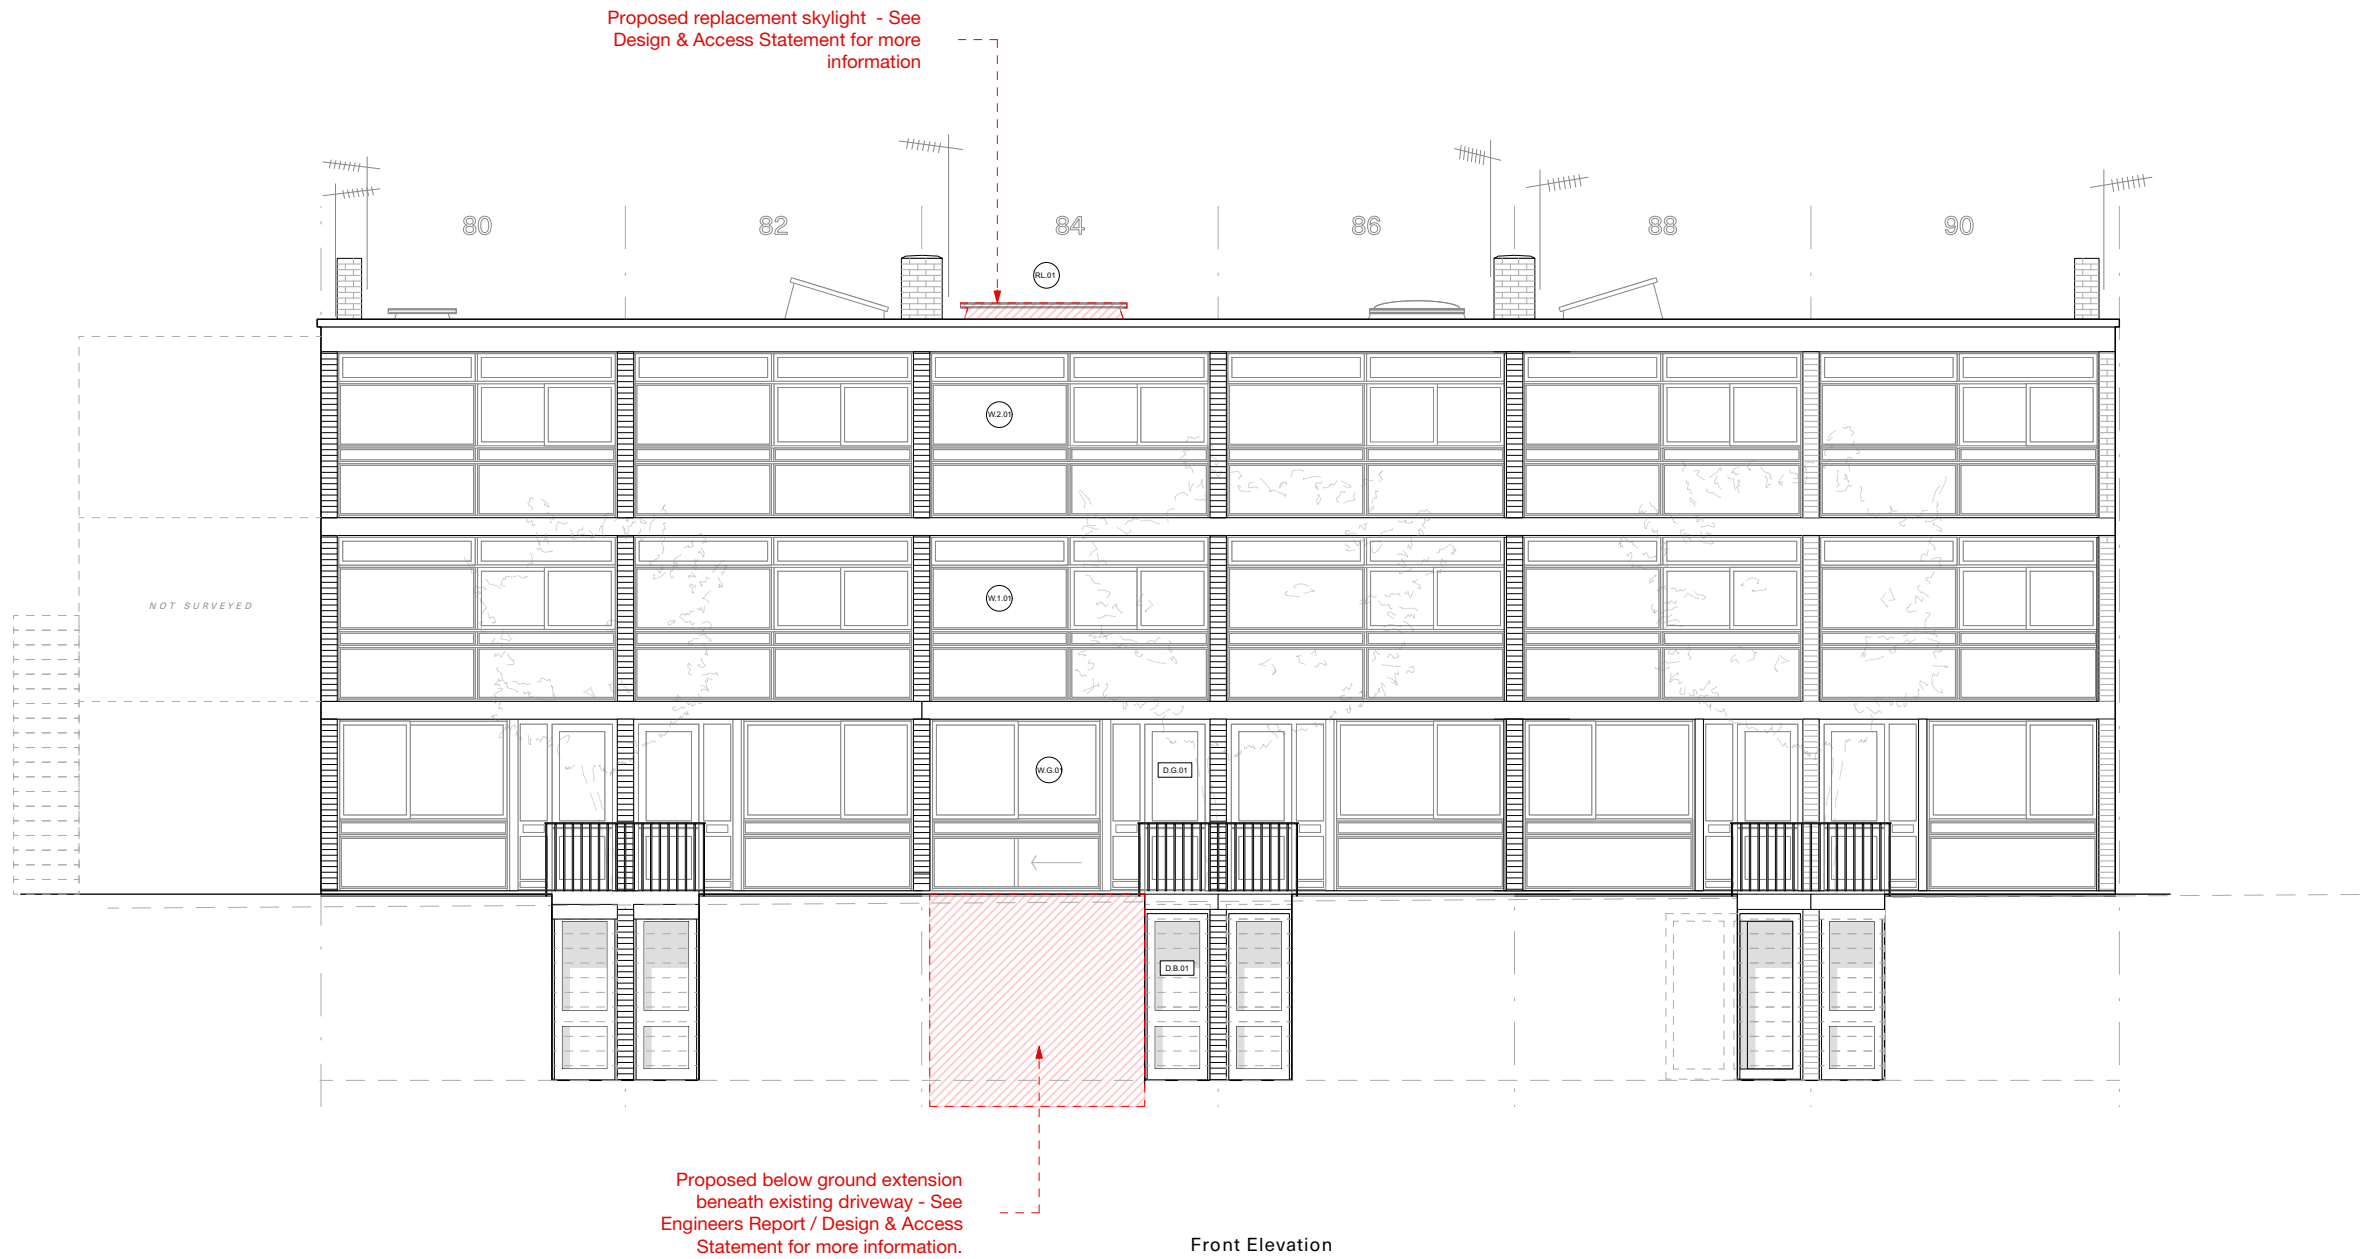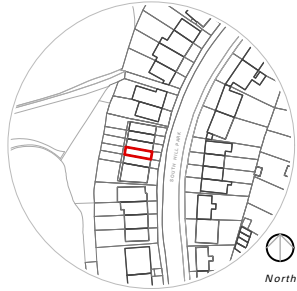

Well St Studio

Architecture & Design


238b, Well St
London E9 6QT

+44 (0)208 432 9521
contact@wellststudio.co.uk
wellststudio.co.uk

Revision History

Rev	Date	Description
-----	------	-------------

Orientation & Scale

 

Project	84 South Hill Park - NW3 2SN
Drawing Title	Front Elevation _ Demolition
Drawing No.	23_SHPII_A_E_10.08.1

Drawn by	RG
Date	16.06.23
Scale	1:100 @ A3

PRELIMINARY INFORMATION

This drawing has been produced for Z Moore for architectural services alone and is not intended for use by any other person or for any other purpose.

Drawings remain copyright of Well St Studio and may not be reproduced without written consent or licence.



All drawings to be read in conjunction with relevant details, specifications and schedule information.

WSS assume no responsibility for survey dimensional accuracy and corresponding site dimensions.

This Drawing is not for construction.

Contractor to check all dimensions on site, report any discrepancies immediately and prior to commencement of setting or any out execution of relevant works.

Do not scale from drawings.

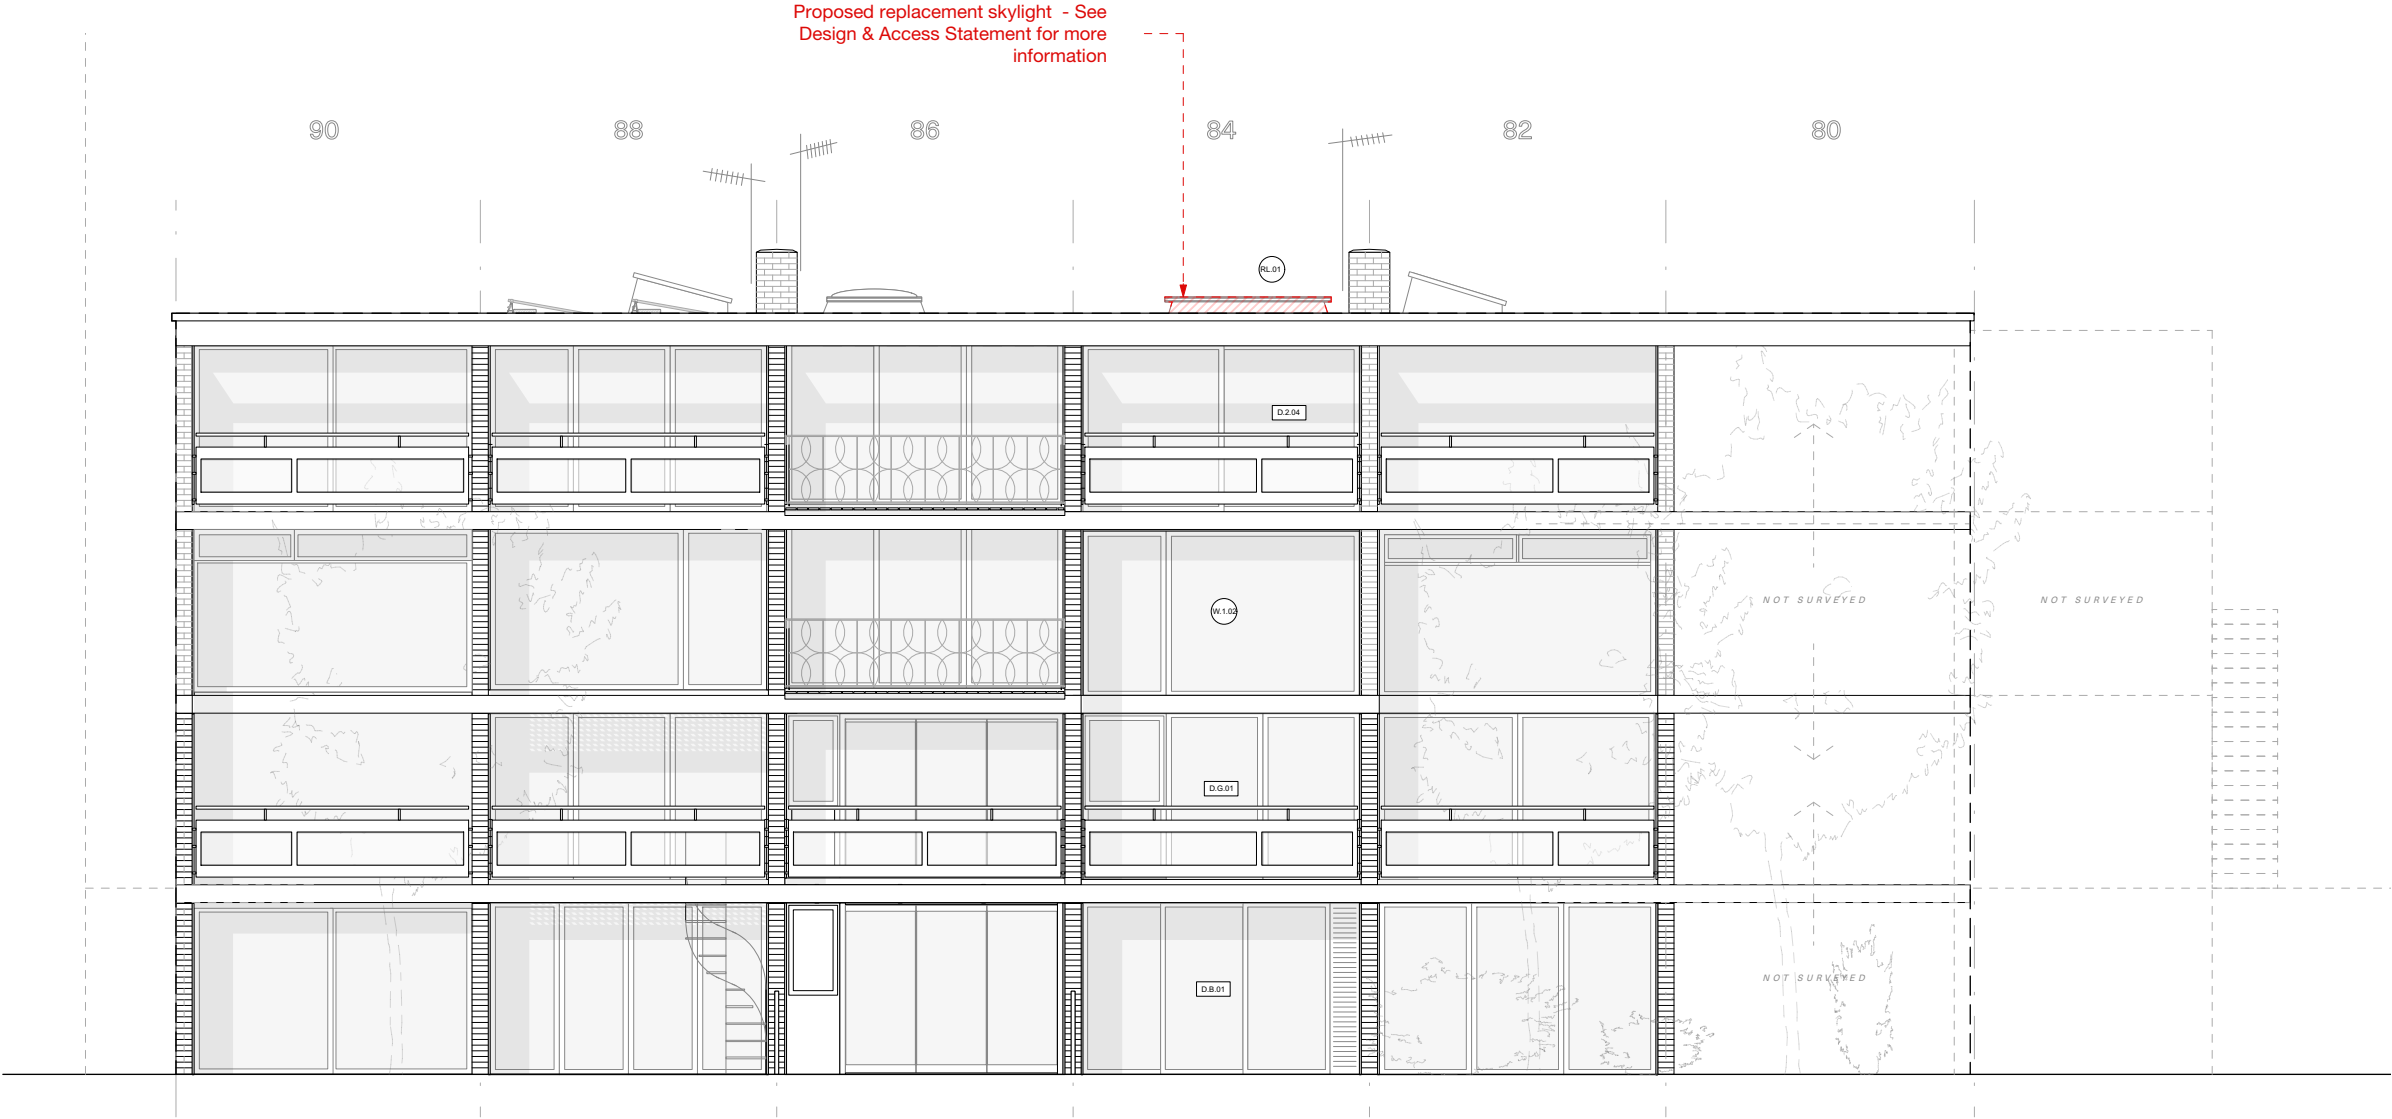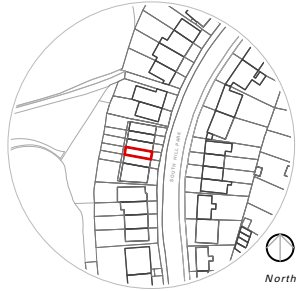

Rear Elevation

Demolition 1:100

Well St Studio

Architecture & Design


238b, Well St
London E9 6QT

+44 (0)208 432 9521
contact@wellststudio.co.uk
wellststudio.co.uk

Revision History

Rev	Date	Description
-----	------	-------------

Orientation & Scale


 


Project	84 South Hill Park - NW3 2SN
Drawing Title	Rear Elevation _ Demolition
Drawing No.	23_SHPII_A_E_10.09.1

Drawn by	RG
Date	16.06.23
Scale	1:100 @ A3

PRELIMINARY INFORMATION

This drawing has been produced for Z Moore for architectural services alone and is not intended for use by any other person or for any other purpose.
Drawings remain copyright of Well St Studio and may not be reproduced without written consent or licence.
All drawings to be read in conjunction with relevant details, specifications and schedule information.
WSS assume no responsibility for survey dimensional accuracy and corresponding site dimensions.
This Drawing is not for construction.
Contractor to check all dimensions on site, report any discrepancies immediately and prior to commencement of setting or any out execution of relevant works.
Do not scale from drawings.

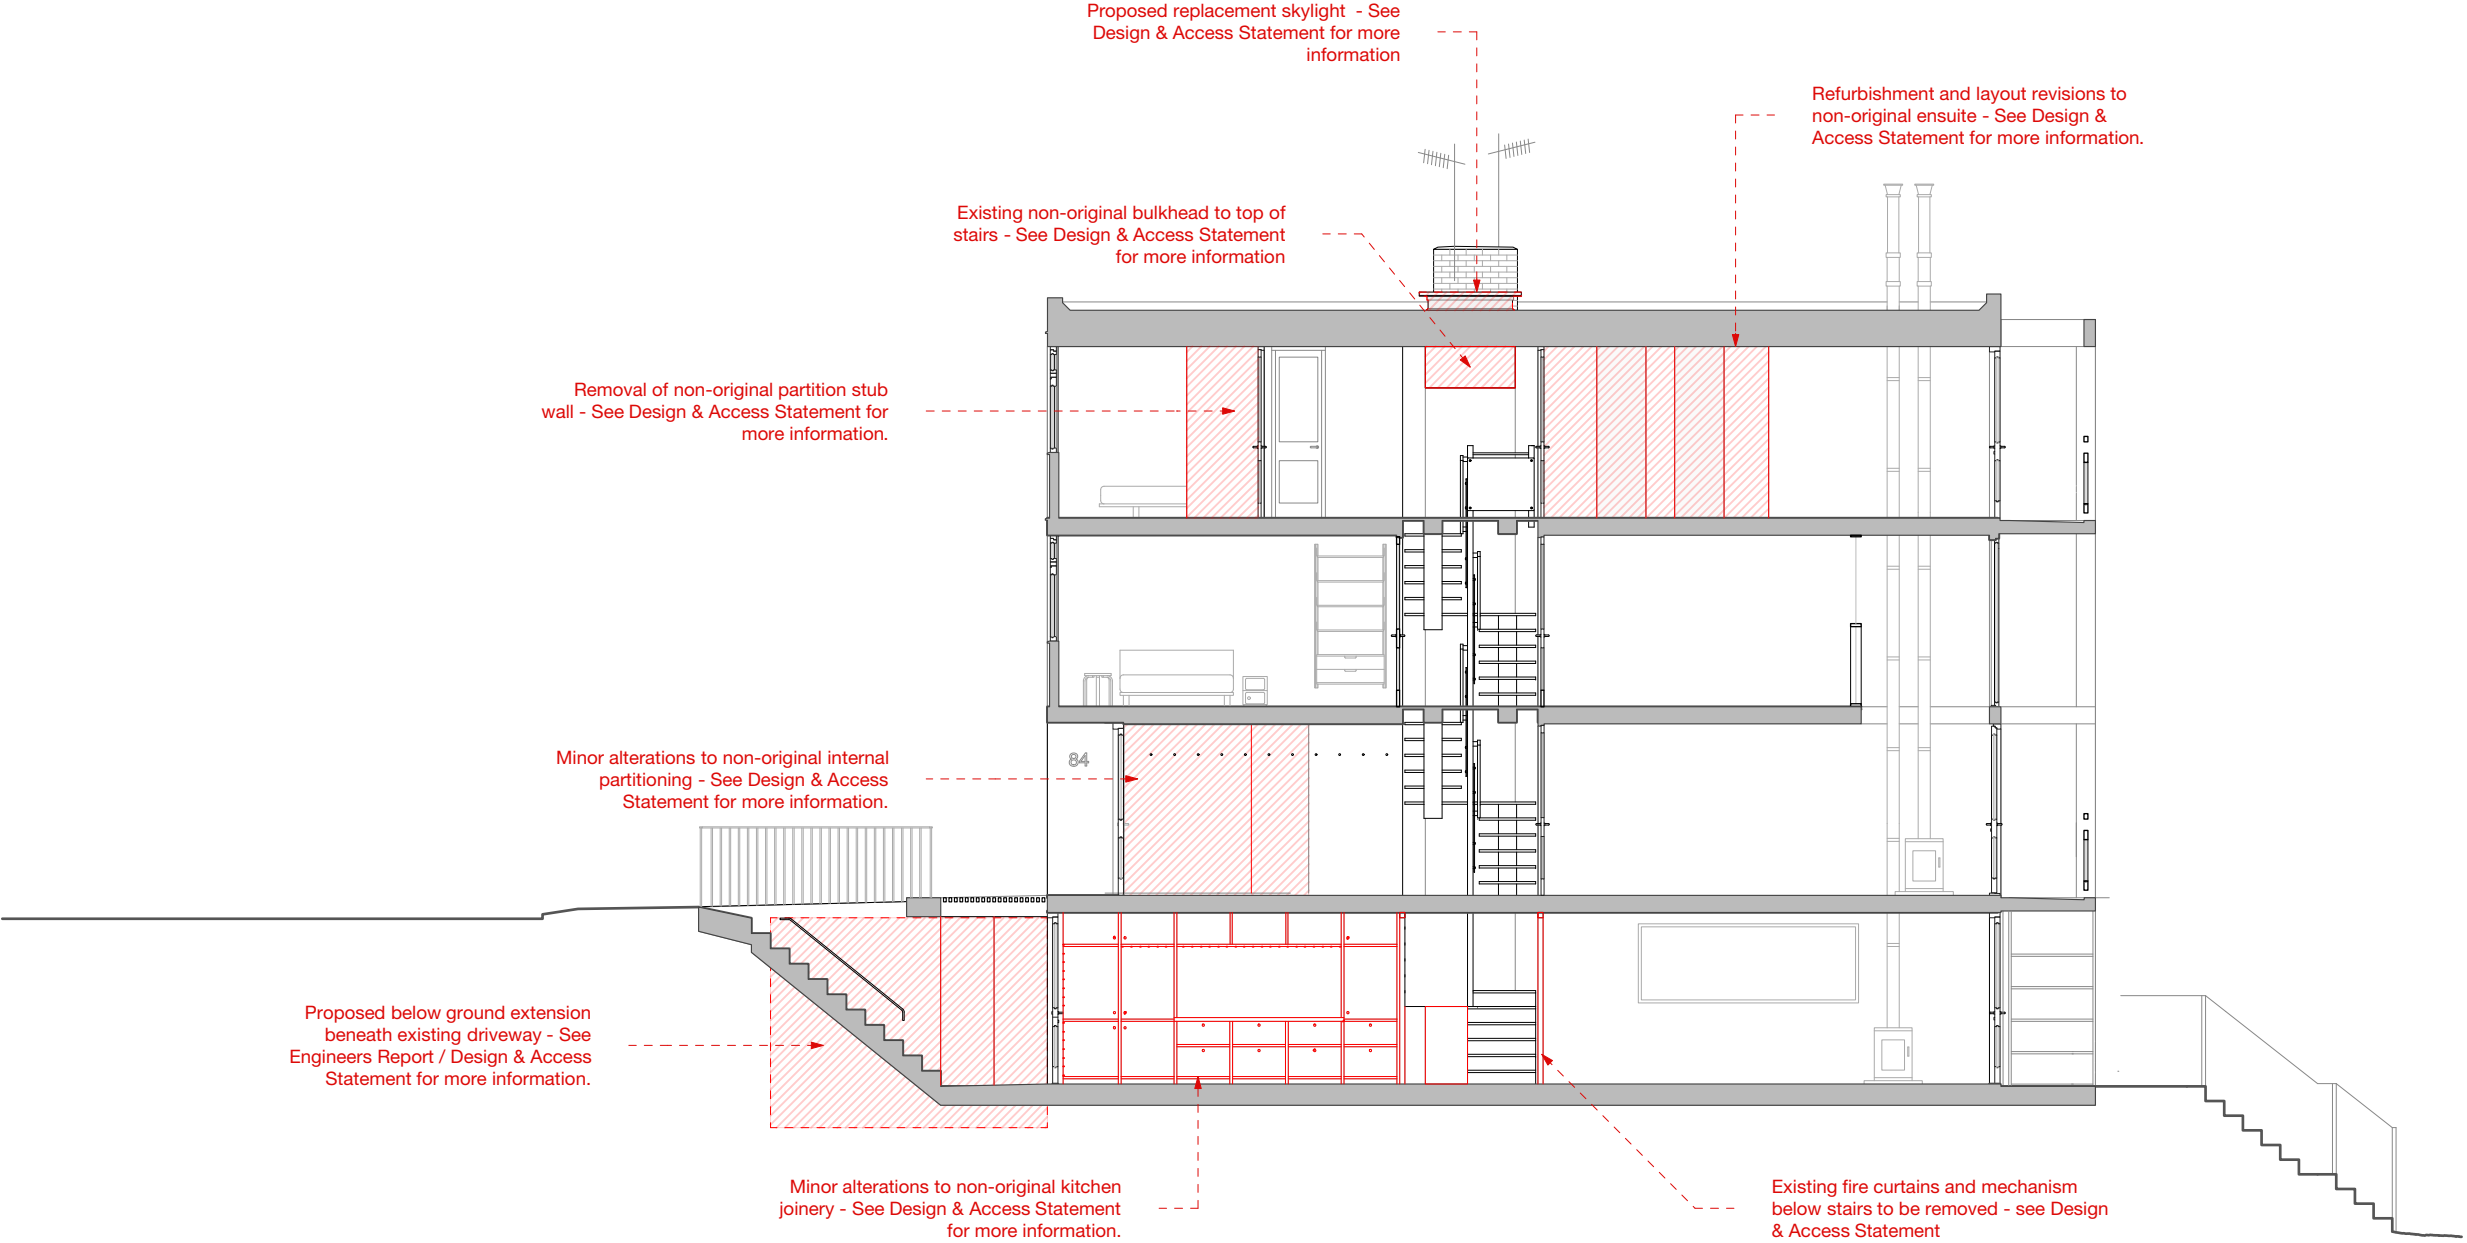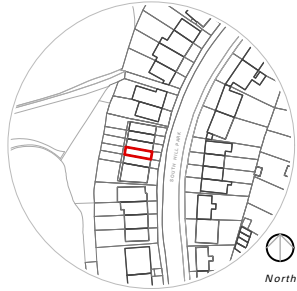

Section
Demolition 1:100


Well St Studio
Architecture & Design

238b, Well St
London E9 6QT

+44 (0)208 432 9521
contact@wellststudio.co.uk
wellststudio.co.uk

Revision History
Rev Date Description

Orientation & Scale

 

Project 84 South Hill Park - NW3 2SN

Drawing Title Section _ Demolition

Drawing No. 23_SHPII_A_S_10.10.1



Drawn by RG

Date 16.06.23

Scale 1:100 @ A3

PRELIMINARY INFORMATION

This drawing has been produced for Z Moore for architectural services alone and is not intended for use by any other person or for any other purpose.
Drawings remain copyright of Well St Studio and may not be reproduced without written consent or licence.
All drawings to be read in conjunction with relevant details, specifications and schedule information.
WSS assume no responsibility for survey dimensional accuracy and corresponding site dimensions.
This Drawing is not for construction.
Contractor to check all dimensions on site, report any discrepancies immediately and prior to commencement of setting or any out execution of relevant works.
Do not scale from drawings.

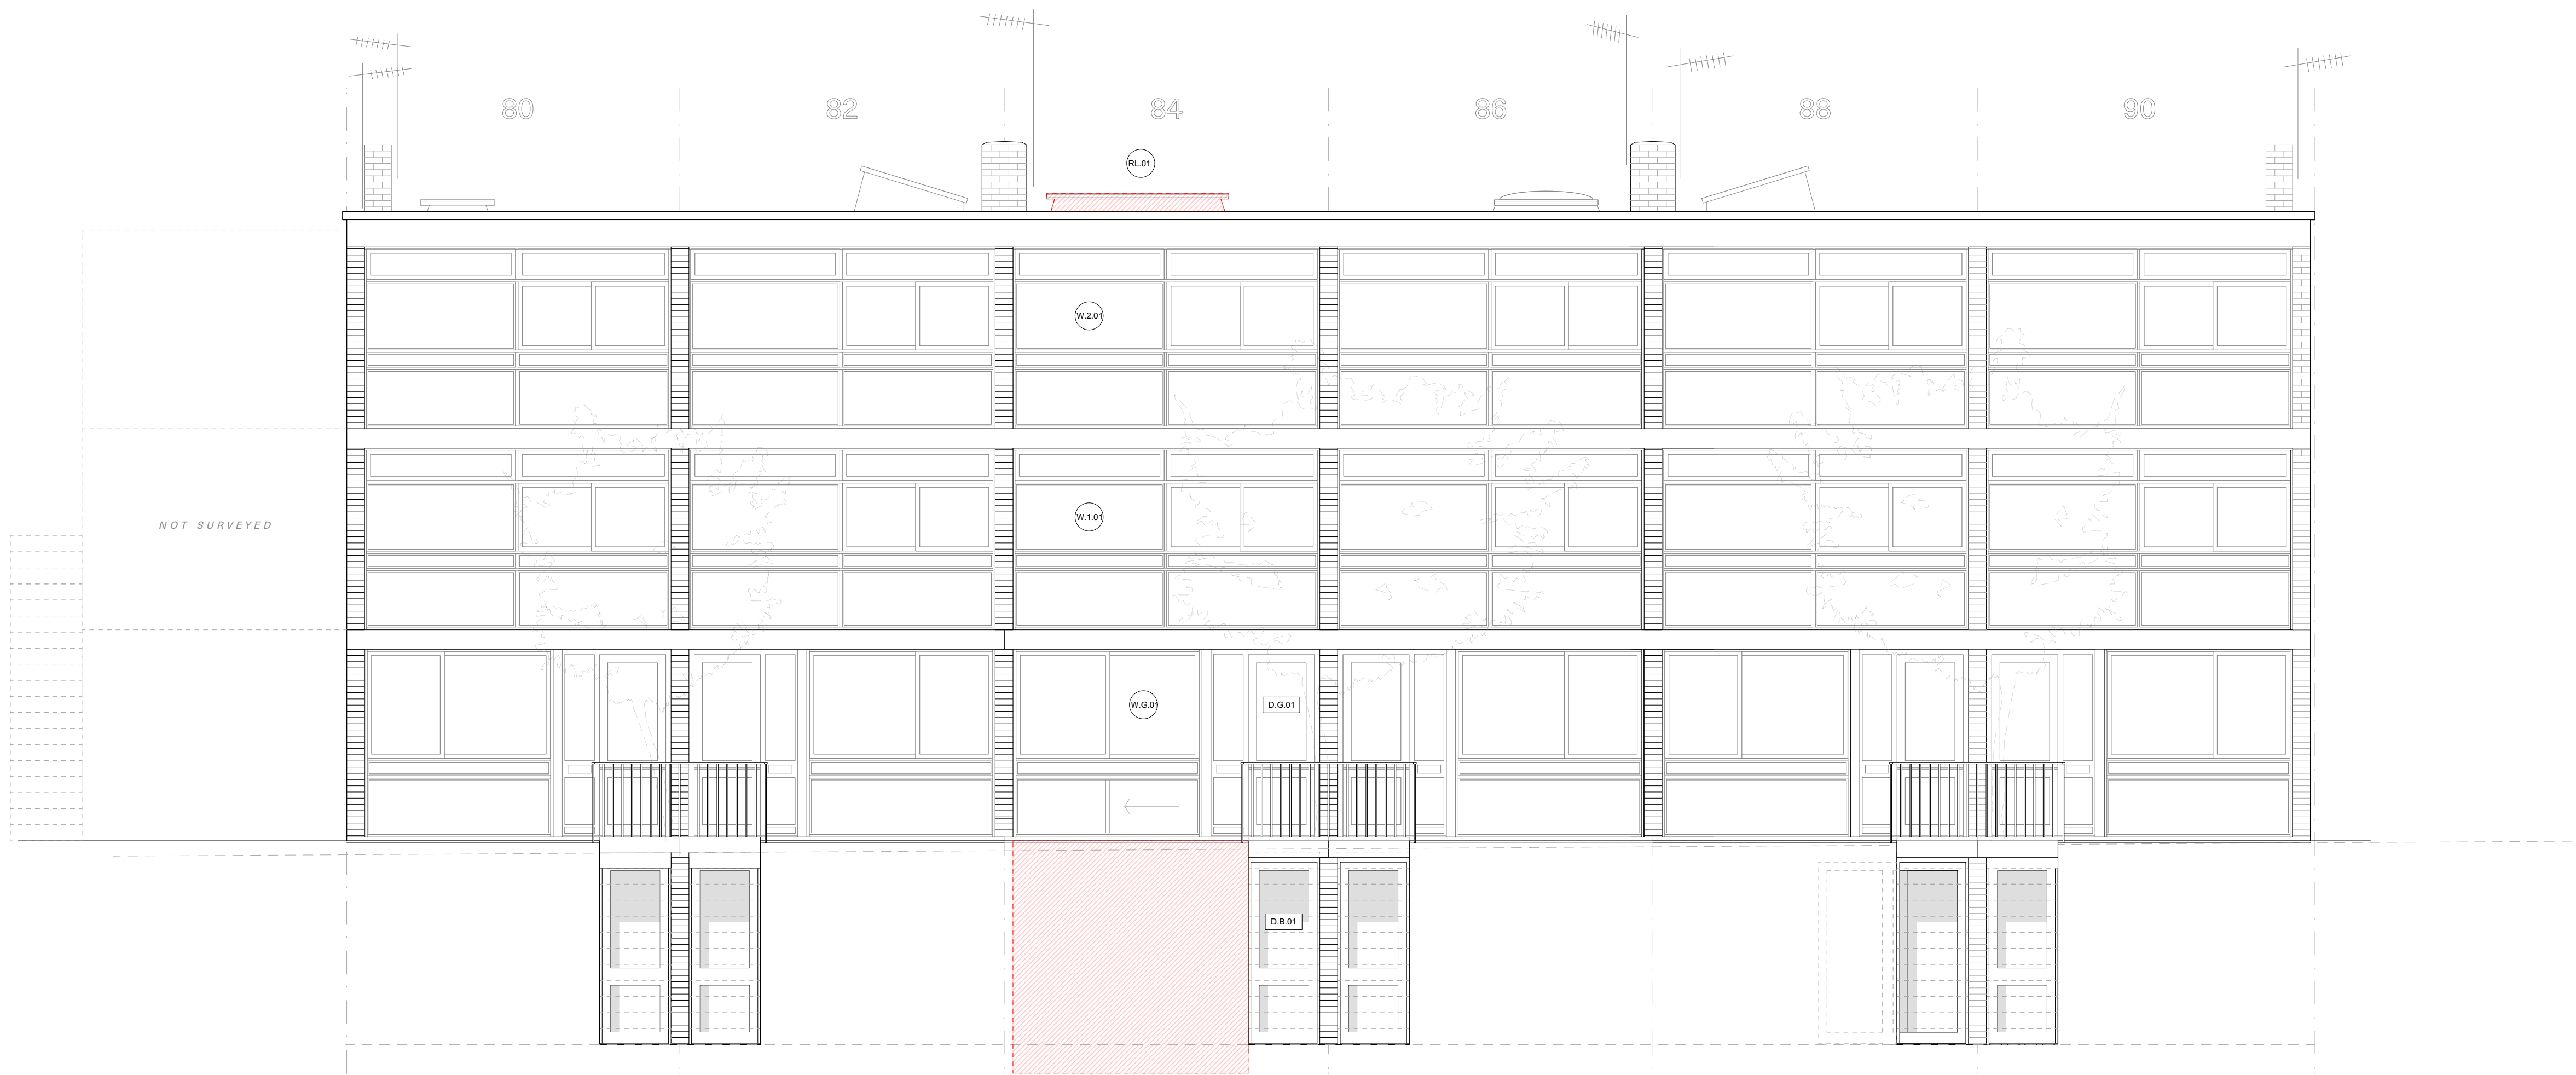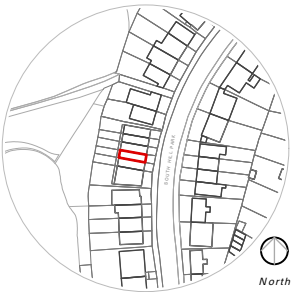

Front Elevation
Demolition 1:50


Well St Studio
Architecture & Design

238b, Well St
London E9 6QT

+44 (0)208 432 9521
contact@wellststudio.co.uk
wellststudio.co.uk

Revision History
Rev Date Description

Orientation & Scale
North

 

Project 84 South Hill Park - NW3 2SN

Drawing Title Front Elevation _ Demolition

Drawing No. 23_SHP11_A_E_10.11.1



Drawn by RG

Date 16.06.23

Scale 1:50 @ A1

PRELIMINARY INFORMATION

This drawing has been produced for Z Moore for architectural services alone and is not intended for use by any other person or for any other purpose.
Drawings remain copyright of Well St Studio and may not be reproduced without written consent or licence.
All drawings to be read in conjunction with relevant details, specifications and schedule information.
WSS assume no responsibility for survey dimensional accuracy and corresponding site dimensions.
This Drawing is not for construction.
Contractor to check all dimensions on site, report any discrepancies immediately and prior to commencement of setting or any out execution of relevant works.
Do not scale from drawings.

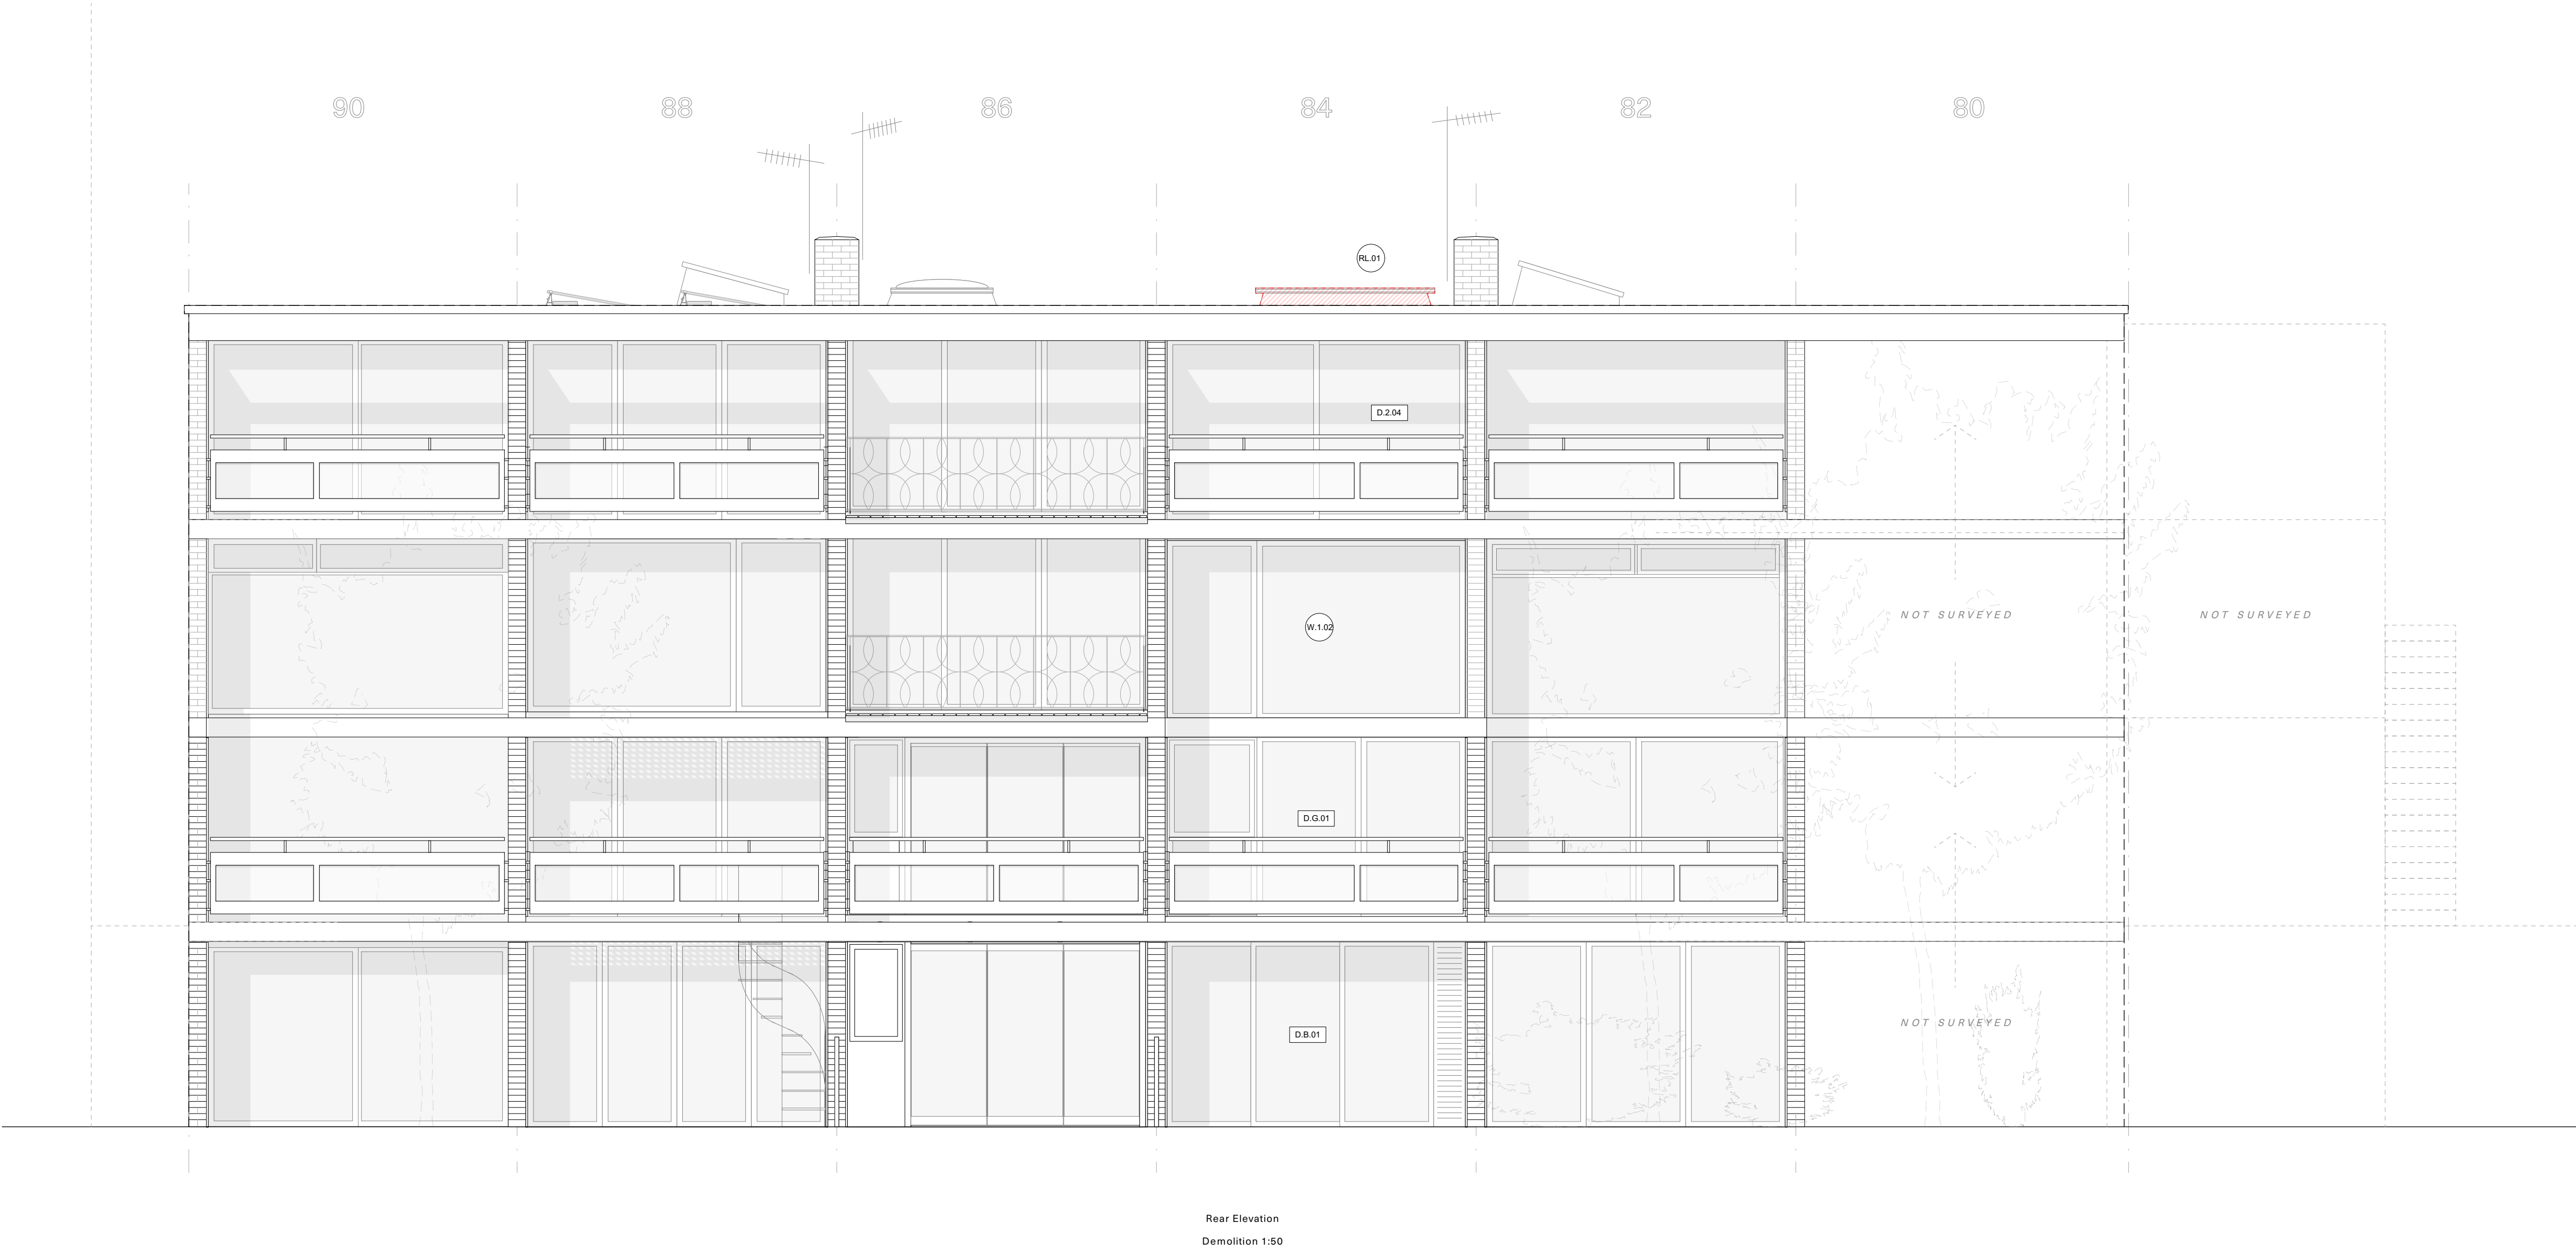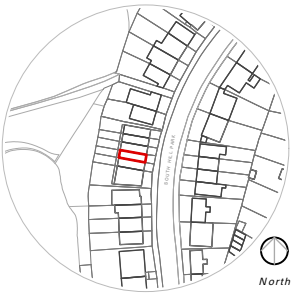

Rear Elevation
Demolition 1:50

Well St Studio
Architecture & Design

238b, Well St
London E9 6QT

+44 (0)208 432 9521
contact@wellststudio.co.uk
wellststudio.co.uk

Revision History
Rev Date Description

Orientation & Scale
North
0 0.5m 1m 1.5m
1:50

Project 84 South Hill Park - NW3 2SN

Drawing Title Rear Elevation _ Demolition

Drawing No. 23_SHPH_A_E_10.12.1



Drawn by RG

Date 16.06.23

Scale 1:50 @ A1

PRELIMINARY INFORMATION

This drawing has been produced for Z Moore for architectural services alone and is not intended for use by any other person or for any other purpose.
Drawings remain copyright of Well St Studio and may not be reproduced without written consent or licence.
All drawings to be read in conjunction with relevant details, specifications and schedule information.
WSS assume no responsibility for survey dimensional accuracy and corresponding site dimensions.
This Drawing is not for construction.
Contractor to check all dimensions on site, report any discrepancies immediately and prior to commencement of setting or any out execution of relevant works.
Do not scale from drawings.

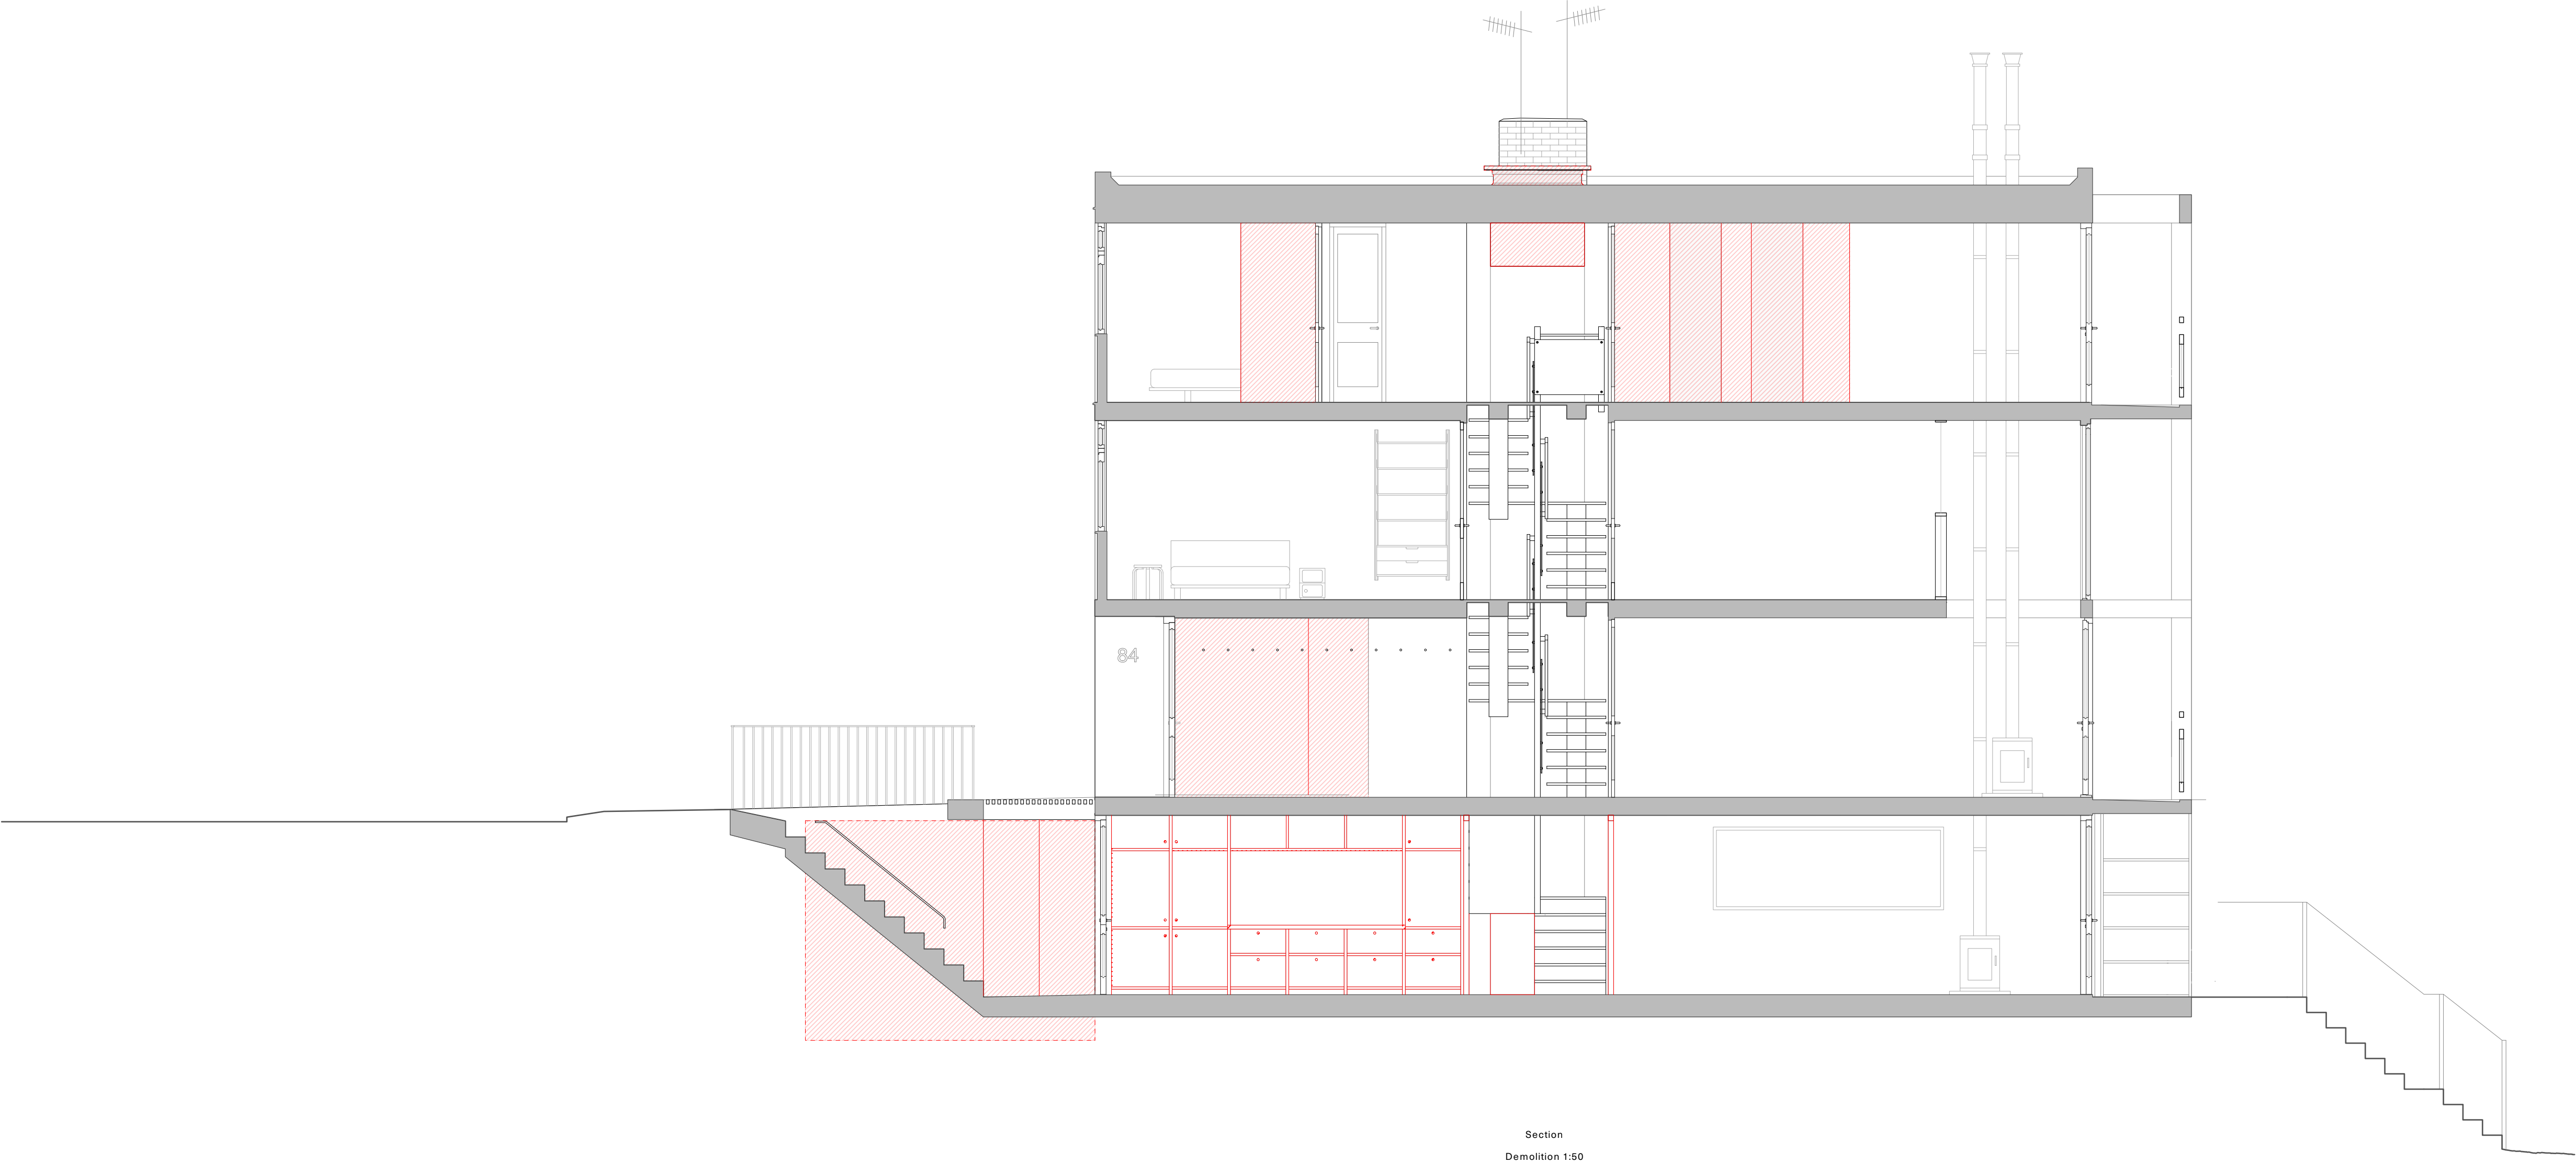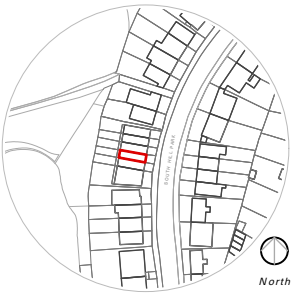


Well St Studio
Architecture & Design

238b, Well St
London E9 6QT

+44 (0)208 432 9521
contact@wellststudio.co.uk
wellststudio.co.uk

Revision History
Rev Date Description

Orientation & Scale
North

 

Project 84 South Hill Park - NW3 2SN

Drawing Title Section _ Demolition

Drawing No. 23_SHPII_A_E_10.13.1

Drawn by RG

Date 16.06.23

Scale 1:50 @ A1