

PROPOSED LEGEND

1. New Landscaping. Refer to A3030 Series.

2. New glazed door in similar style to existing window configuration.

3. New Staircase

4. New Ramp

5. Existing Storage

6. Existing Sub-station

7. New Fire Door

8. Existing Gym

9. Office Space

10. New Security Gate
11. New Security gate with call point

12. New platform lift

13. Existing cat statue

14. New black stone, splayed entrance steps

15. New Landscaping built above existing sub-station.

16. Landscaping to rear yard. Refer to A3040.

17. New Firefighting lift to existing lift shaft.

18. Existing entrance door.

19. New Entrance Portal.
20. Existing crossovers infilled to match surrounding pavement stone.

21. New 5th Floor roof pavilion.

22. New tiered seating arrangement above of existing roof lights.

23. Lift Shaft extended to 5th floor.

24. Disabled refuge point.

25. Existing structure.

26. Existing escape stair extended to 5th floor.

27. Undercroft of 6th floor terrace.

28. North light removed and infilled.
29. Existing Lift Lobby

30. Lift Overrun room rationalised.

31. New Skylight

32. New Trellis system.


33. New Fire escape stair

34. Existing Roof Plant

35. Sixth Floor Roof Pavilion and Terraces.

36. Dry Riser Inlet

37. Dry Riser

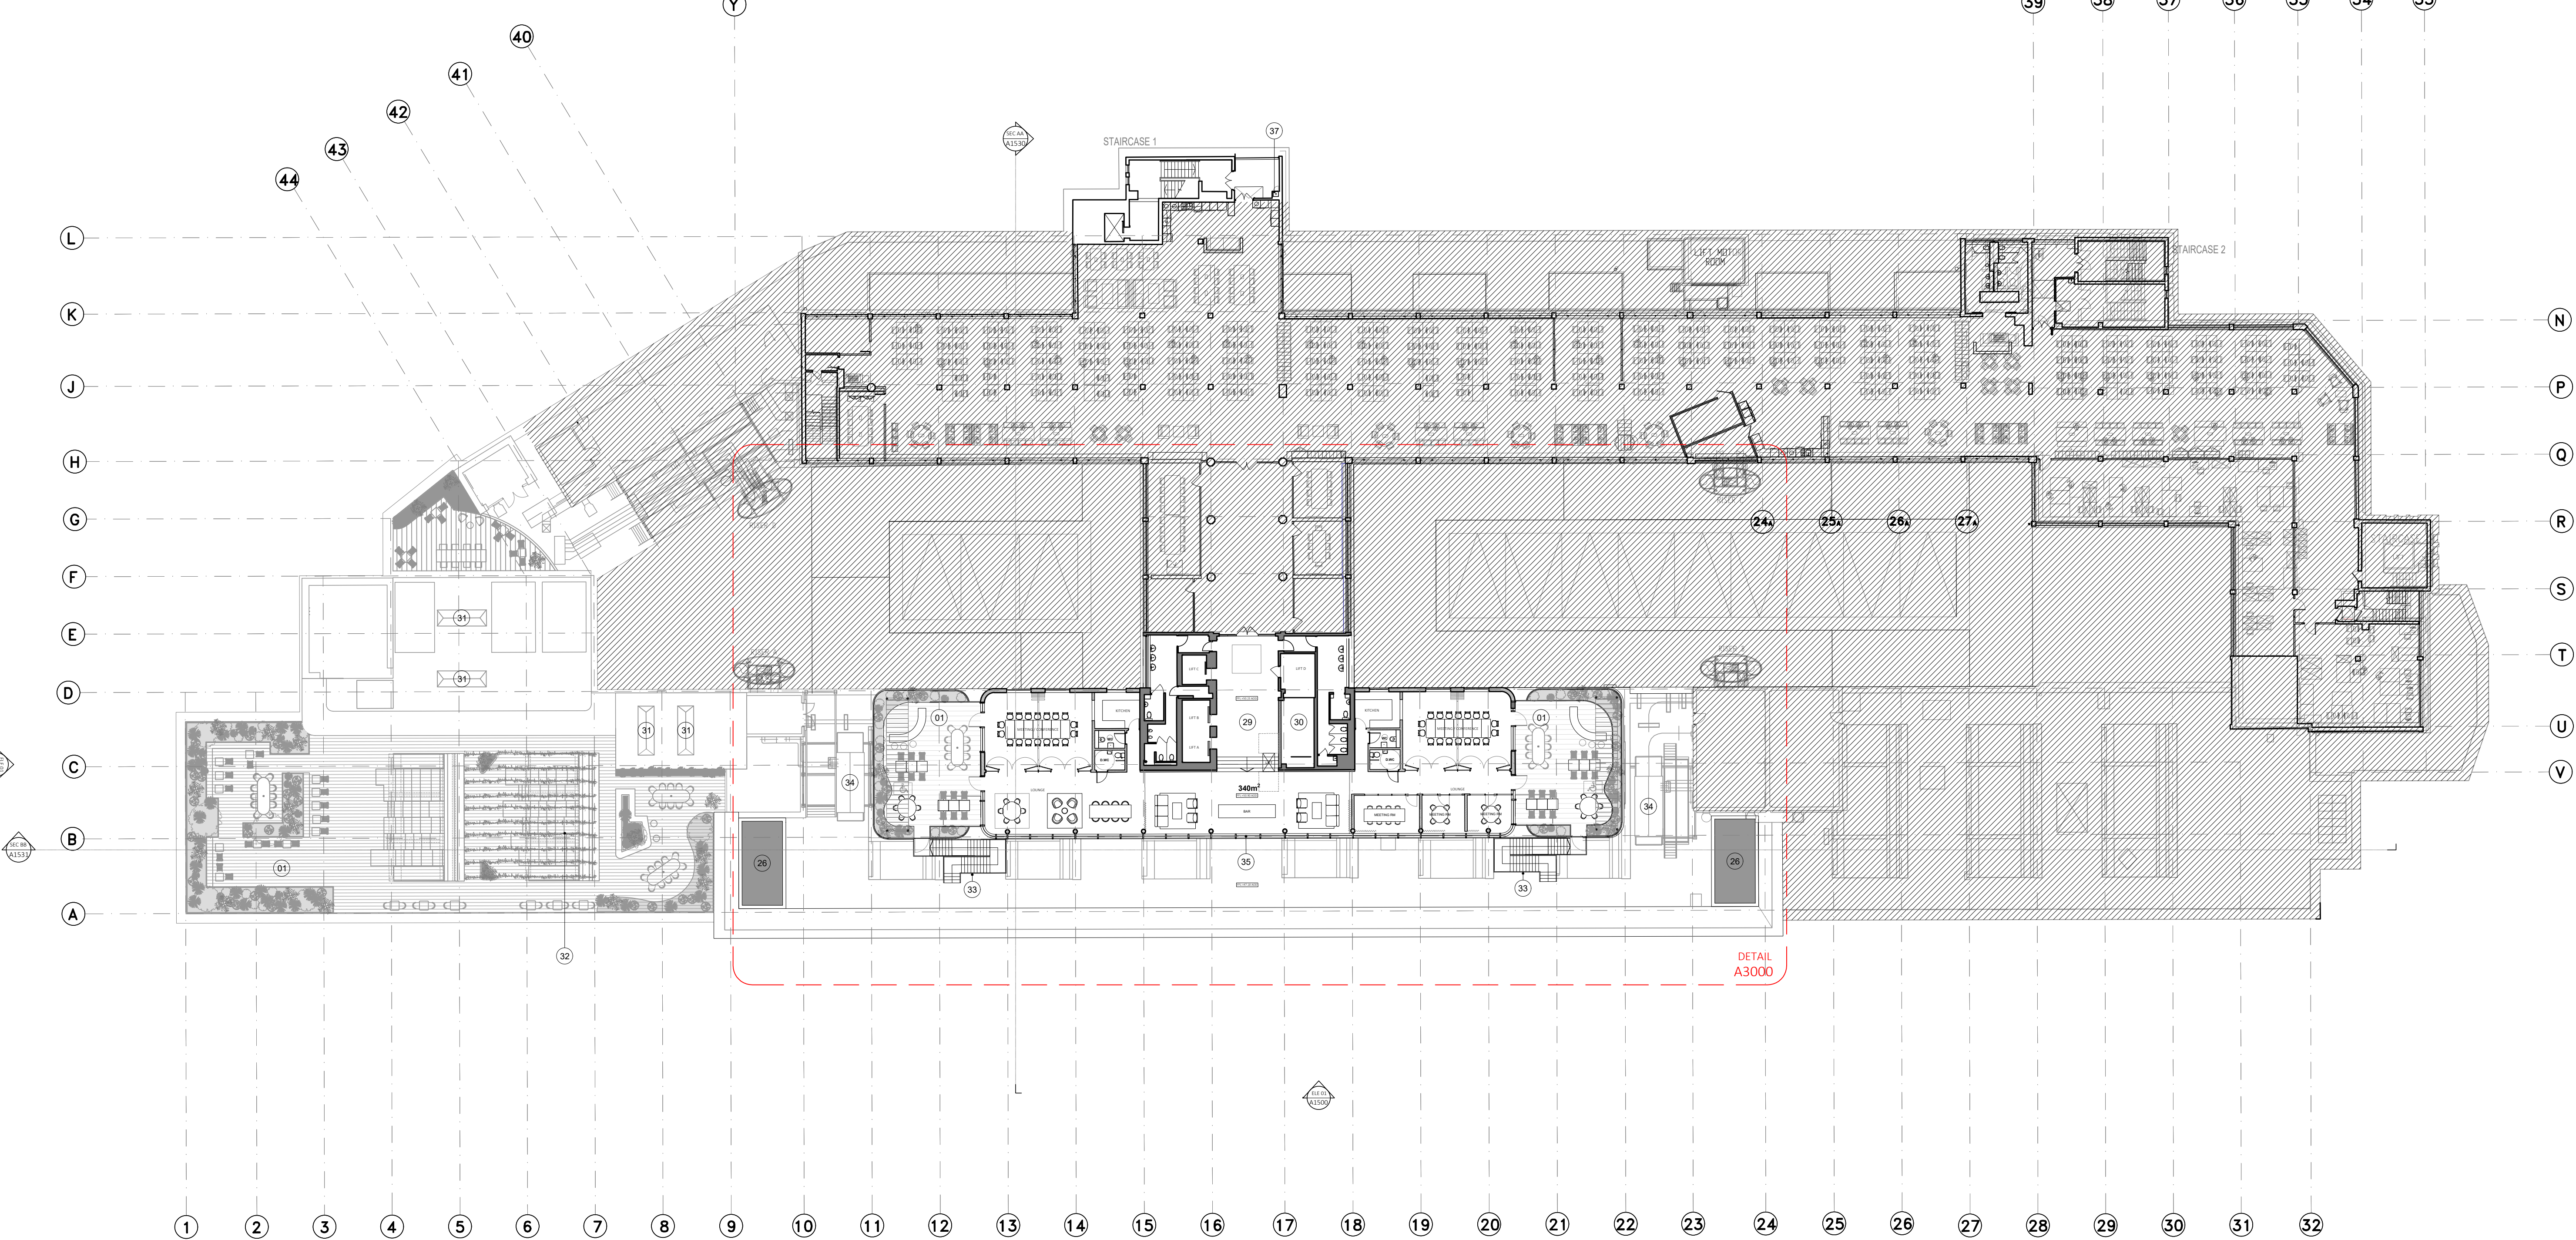


01 PROPOSED SIXTH FLOOR PLAN
Scale 1:500 @A3

* Subject to latest survey information

Date	Rev	Reason for issue
31.01.2025	P1	ISSUED FOR PLANNING

Key Plan

 

- Existing Structure
- Proposed Structure
- Out of scope

Disclaimer

dMFK Architects Ltd take no responsibility for dimensions obtained by scaling from this drawing. If no dimension is shown the recipient must ascertain the dimension specifically from the architect or by site measurement and may not rely on the drawing. Supply of the drawing in digital form is solely for convenience and no reliance may be placed on any data in digital form. All data must be checked against hard copy. This drawing is issued for design intent only and should not be used for construction unless stated.

Copyright: This drawing is the property of dMFK Architects Ltd. No disclosure or copy of it may be made without the written permission of dMFK Architects Ltd

Client

LAZARI INVESTMENTS LTD

Project

GREATER LONDON HOUSE
180 HAMPSTEAD ROAD, LONDON, NW1 7FB

Drawing Title

PROPOSED SIXTH FLOOR PLAN

dMFK

76 Charlotte Street, London. W1T 4QS
t: 0207 435 1144 e: info@dmfk.co.uk w: www.dmfk.co.uk

Drawn By	Checked By	Scale @ A1	Scale @ A3
JD	DR	1:250	1:500

Project No.	Drawing No.	Revision
dMFK	2327	A1060 P1