



Consented Ground Floor (2020/3054/P)

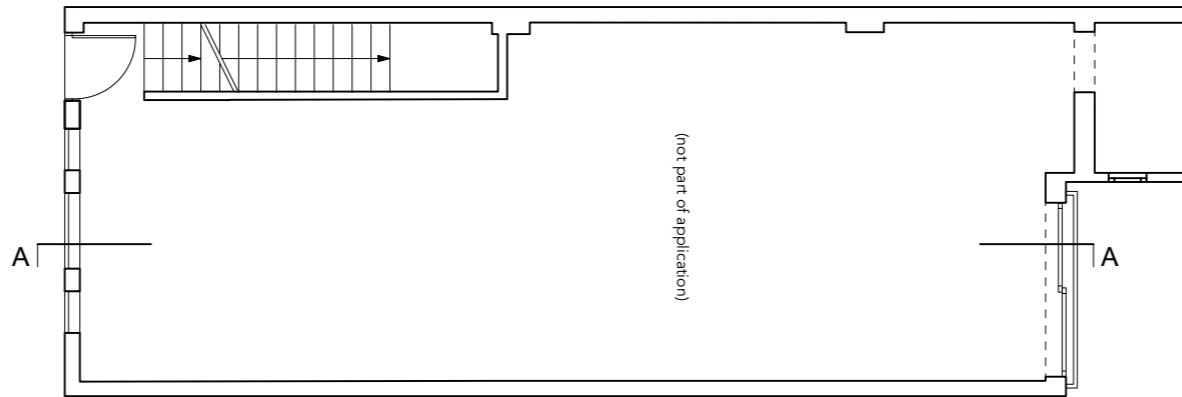


Proposed Ground Floor

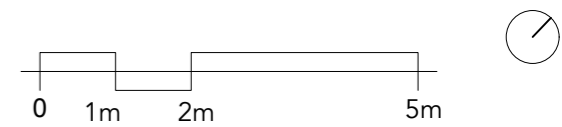


NOT FOR CONSTRUCTION.
 ALL DRAWINGS TO BE READ IN
 CONJUNCTION WITH ENGINEERS
 DRAWINGS.
 DIMENSIONS TO BE CONFIRMED ON SITE

Information contained within this drawing is the sole copyright of the Architect and is not to be reproduced without express permission. No implied licence exists. This drawing should not be used for land transfer or valuation purposes. Do not scale from this drawing. While every attempt has been made to represent dimensions accurately, all dimensions and levels are to be checked on site by the contractor. Issued for the indicated purpose only. Drawing errors and omissions to be reported to the designer.


Client	FCAM	
Project	2 Hermit Place	Project No. 2006
Status	Planning	Drawn By MF
Scale	1:100 @ A3	Date 21.02.2025
Drawing	Proposed Ground Floor Plan	
Drawing No.	2006-HP-GA-00	

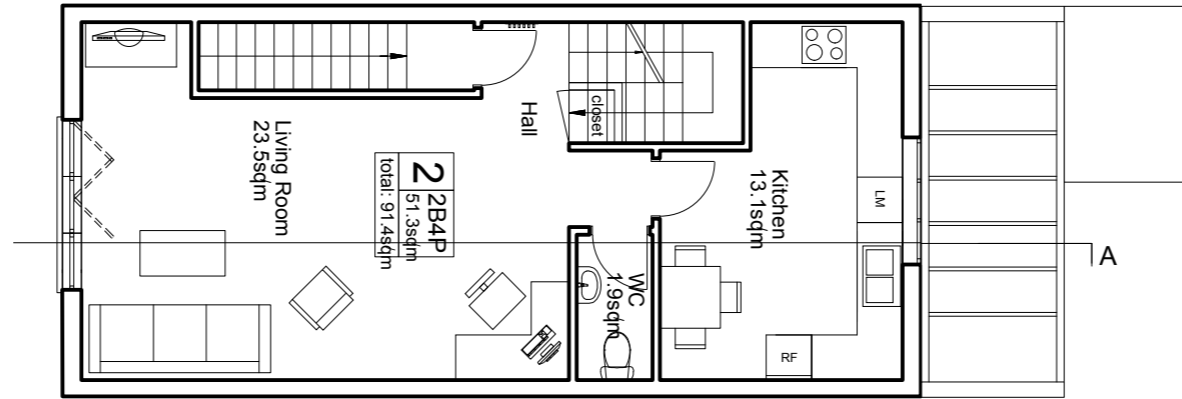

Consented First Floor (2020/3054/P)

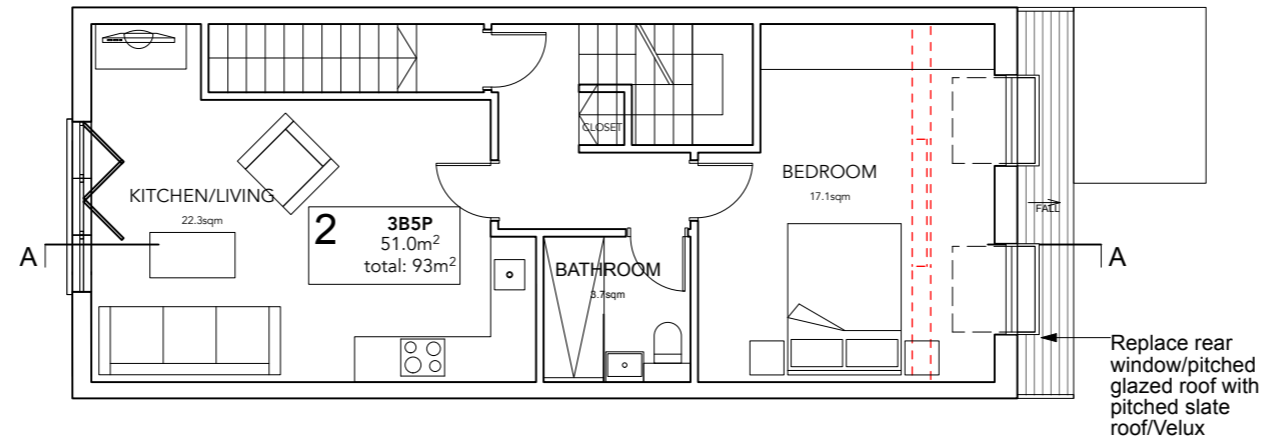


Proposed First Floor

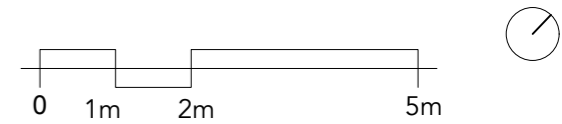


NOT FOR CONSTRUCTION.
 ALL DRAWINGS TO BE READ IN CONJUNCTION WITH ENGINEERS DRAWINGS.
 DIMENSIONS TO BE CONFIRMED ON SITE

Information contained within this drawing is the sole copyright of the Architect and is not to be reproduced without express permission. No implied licence exists. This drawing should not be used for land transfer or valuation purposes. Do not scale from this drawing. While every attempt has been made to represent dimensions accurately, all dimensions and levels are to be checked on site by the contractor. Issued for the indicated purpose only. Drawing errors and omissions to be reported to the designer.


Client	FCAM	
Project	2 Hermit Place	Project No. 2006
Status	Planning	Drawn By MF
Scale	1:100 @ A3	Date 21.02.2025
Drawing	Proposed First Floor Plan	
Drawing No.	2006-HP-GA-01	

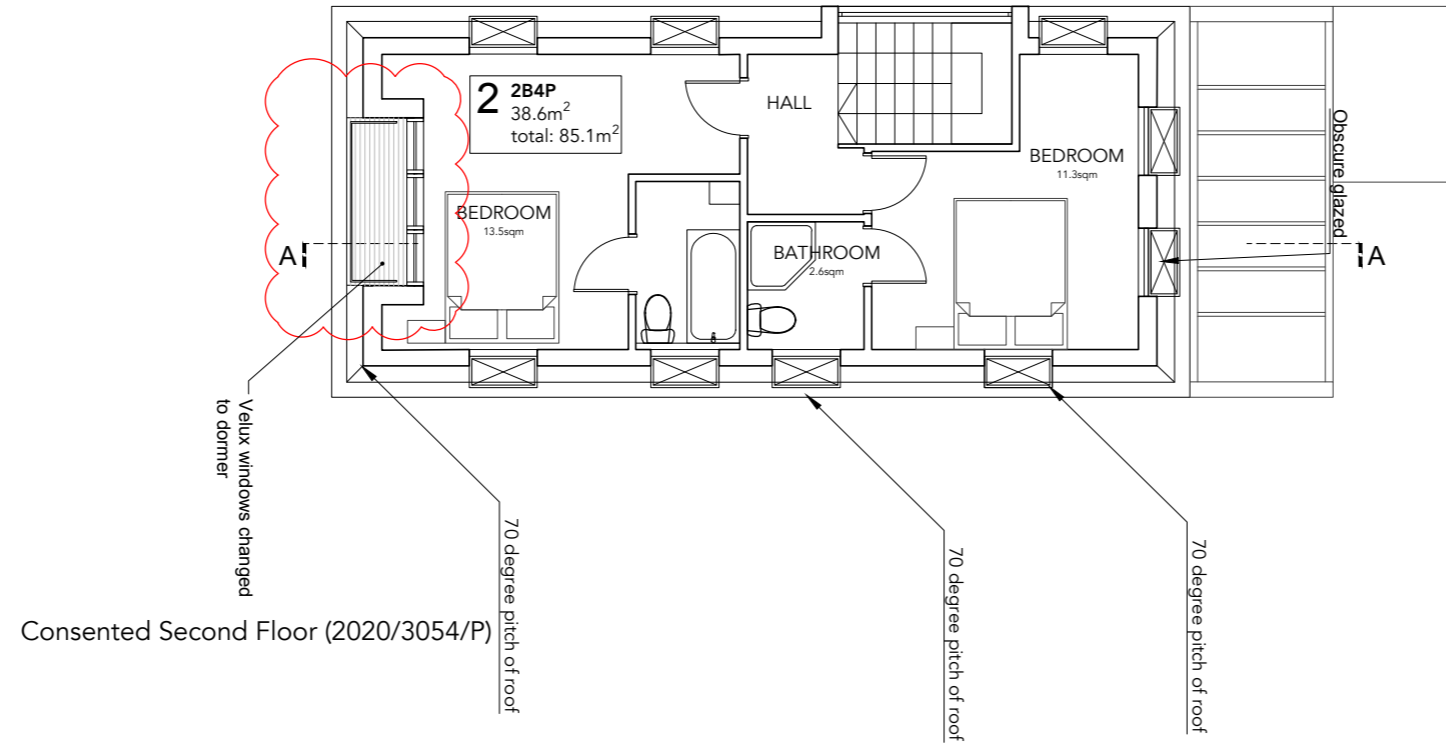

Consented Second Floor (2020/3054/P)

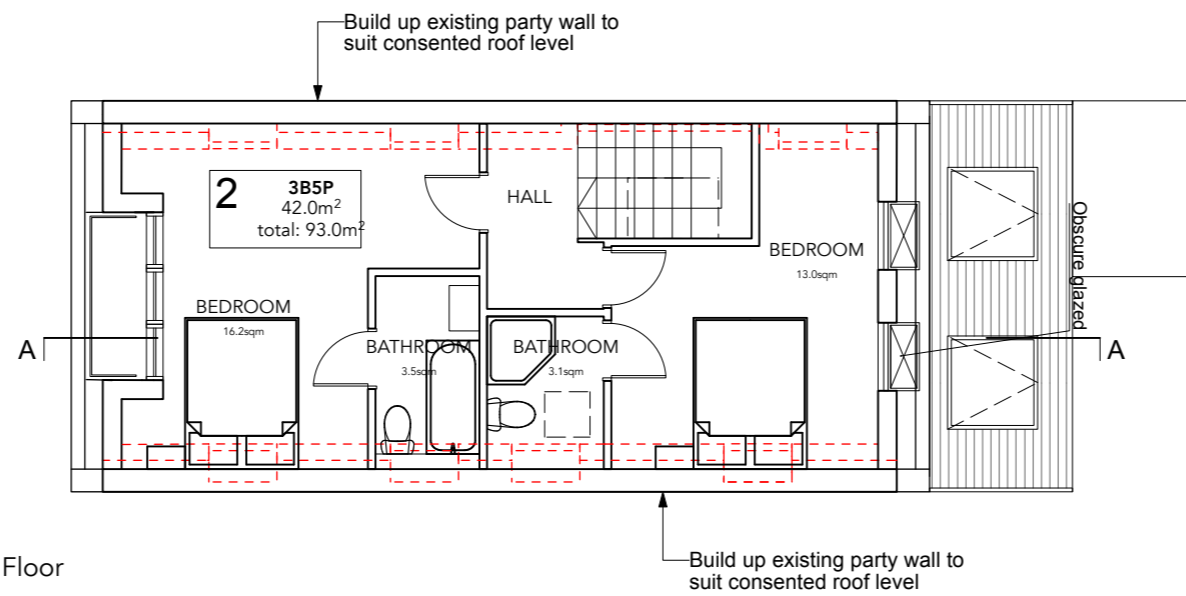


Proposed Second Floor

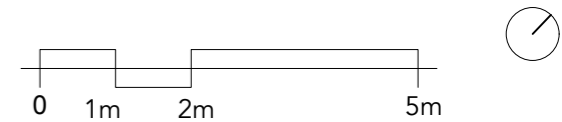


NOT FOR CONSTRUCTION.
 ALL DRAWINGS TO BE READ IN
 CONJUNCTION WITH ENGINEERS
 DRAWINGS.
 DIMENSIONS TO BE CONFIRMED ON SITE

Information contained within this drawing is the sole copyright of the Architect and is not to be reproduced without express permission. No implied licence exists. This drawing should not be used for land transfer or valuation purposes. Do not scale from this drawing. While every attempt has been made to represent dimensions accurately, all dimensions and levels are to be checked on site by the contractor. Issued for the indicated purpose only. Drawing errors and omissions to be reported to the designer.


Client	FCAM	
Project	2 Hermit Place	Project No. 2006
Status	Planning	Drawn By MF
Scale	1:100 @ A3	Date 21.02.2025
Drawing	Proposed Second Floor Plan	
Drawing No.	2006-HP-GA-02	

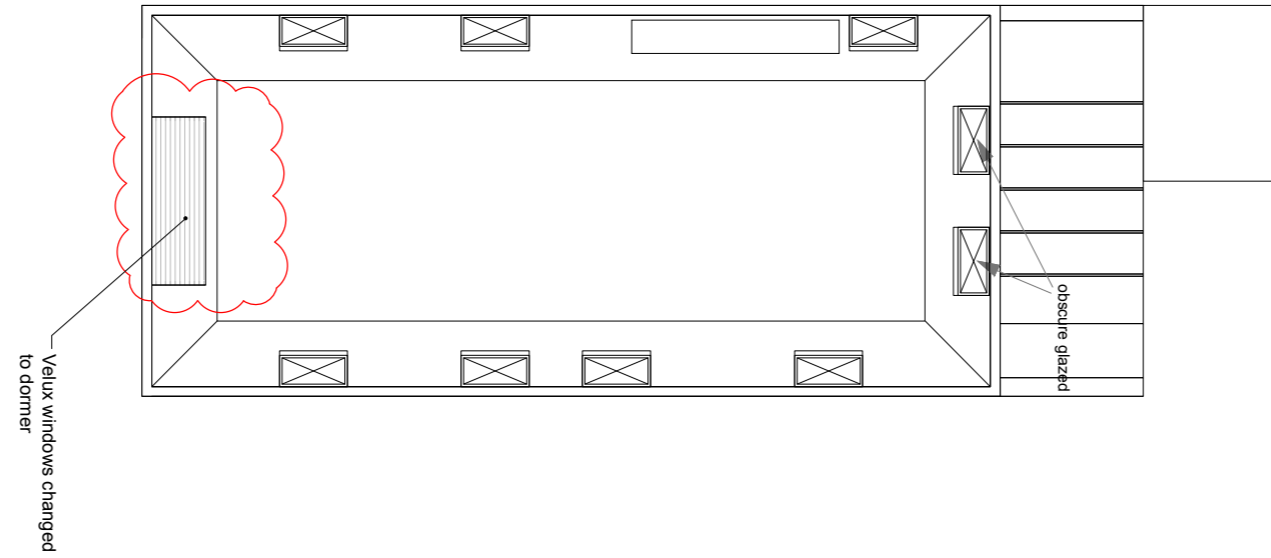

Consented Roof Plan (2020/3054/P)

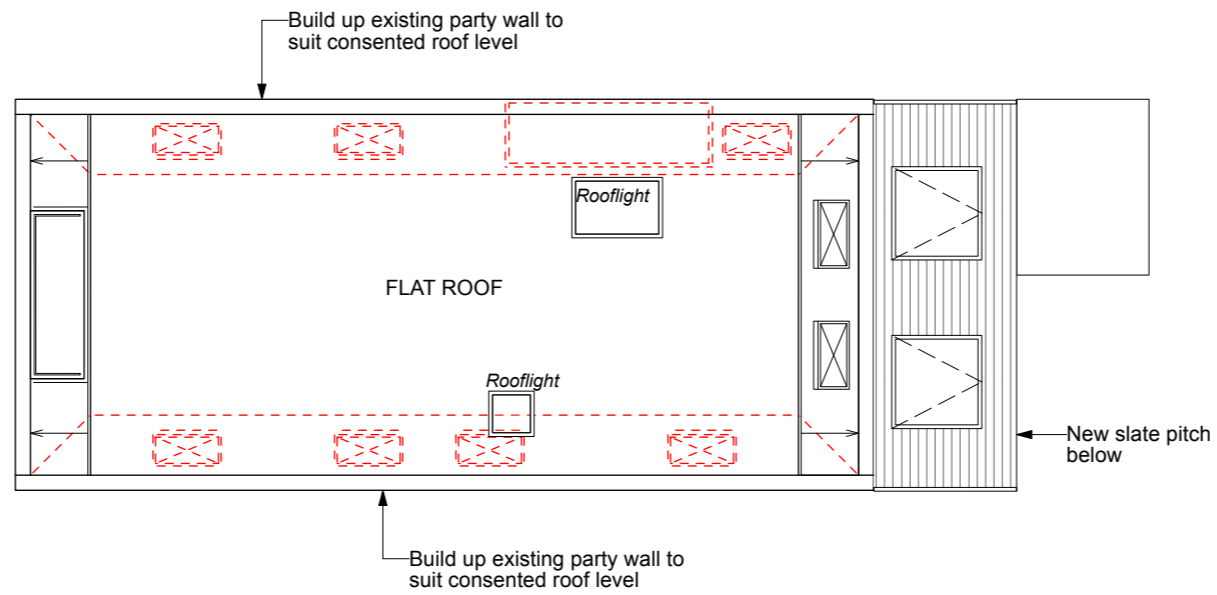


Proposed Roof Plan

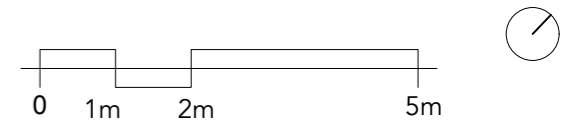


NOT FOR CONSTRUCTION.
 ALL DRAWINGS TO BE READ IN CONJUNCTION WITH ENGINEERS DRAWINGS.
 DIMENSIONS TO BE CONFIRMED ON SITE

Information contained within this drawing is the sole copyright of the Architect and is not to be reproduced without express permission. No implied licence exists. This drawing should not be used for land transfer or valuation purposes. Do not scale from this drawing. While every attempt has been made to represent dimensions accurately, all dimensions and levels are to be checked on site by the contractor. Issued for the indicated purpose only. Drawing errors and omissions to be reported to the designer.


Client	FCAM	
Project	2 Hermit Place	Project No. 2006
Status	Planning	Drawn By MF
Scale	1:100 @ A3	Date 21.02.2025
Drawing	Proposed Roof Plan	
Drawing No.	2006-HP-GA-RF	

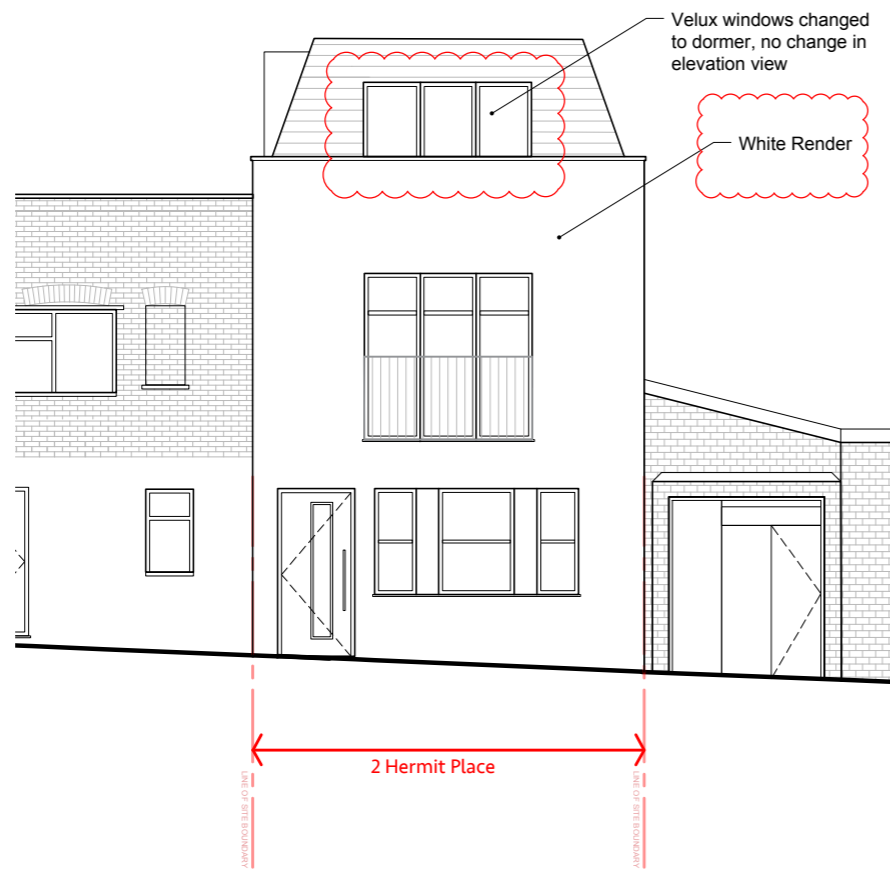

Consented Front Elevation (2020/3054/P)

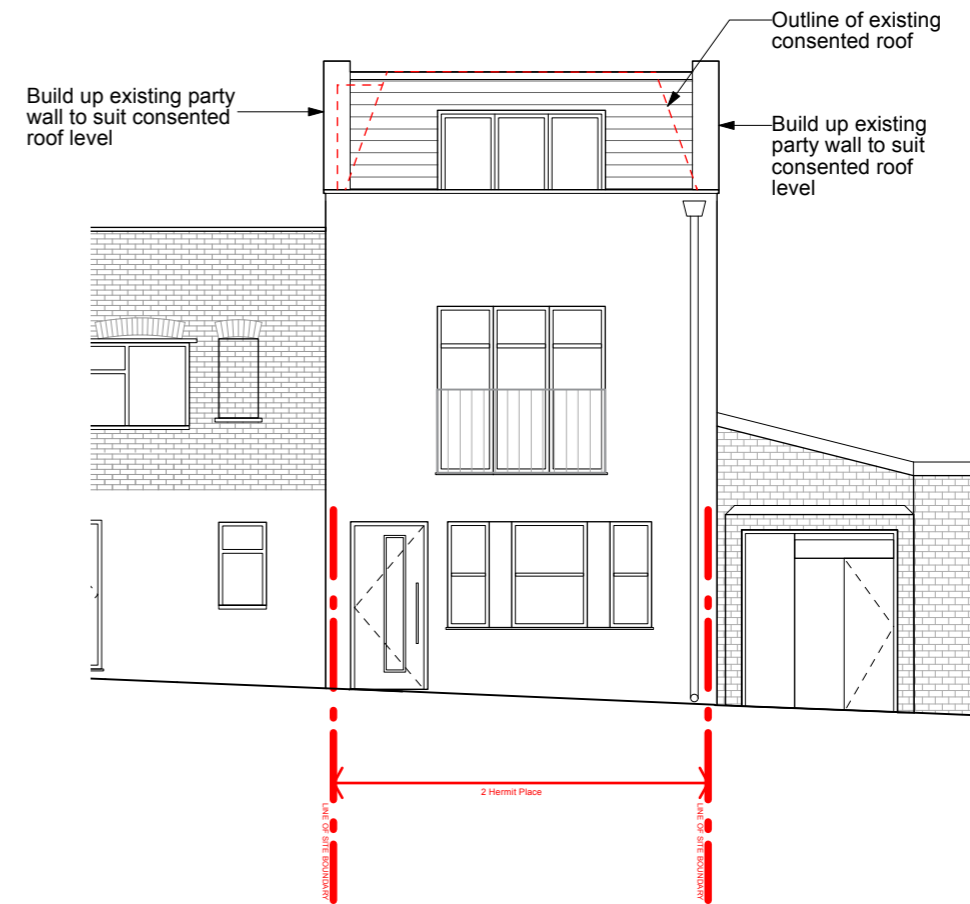


Proposed Front Elevation

 


NOT FOR CONSTRUCTION.
 ALL DRAWINGS TO BE READ IN
 CONJUNCTION WITH ENGINEERS
 DRAWINGS.
 DIMENSIONS TO BE CONFIRMED ON SITE

Information contained within this drawing is the sole copyright of the Architect and is not to be reproduced without express permission. No implied licence exists. This drawing should not be used for land transfer or valuation purposes. Do not scale from this drawing. While every attempt has been made to represent dimensions accurately, all dimensions and levels are to be checked on site by the contractor. Issued for the indicated purpose only. Drawing errors and omissions to be reported to the designer.


Client	FCAM	
Project	2 Hermit Place	Project No. 2006
Status	Planning	Drawn By MF
Scale	1:100 @ A3	Date 21.02.2025
Drawing	Proposed Front Elevation	
Drawing No.	2006-HP-GE-01	

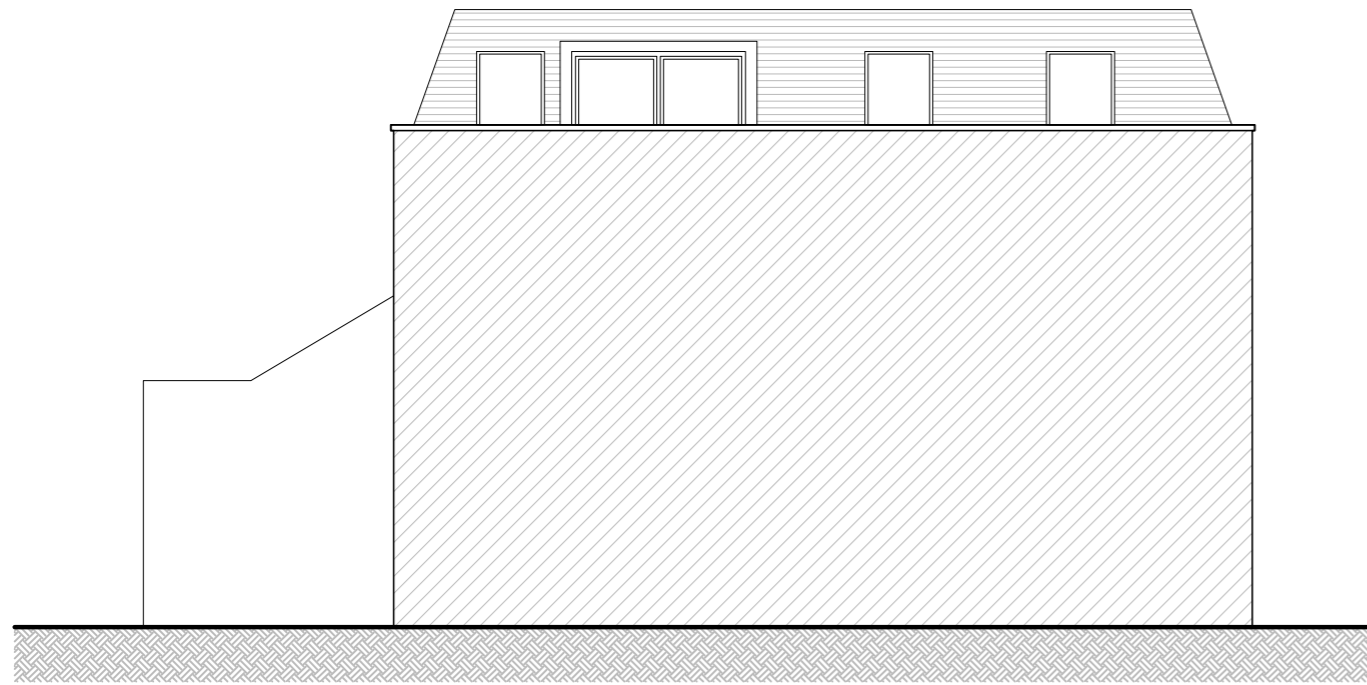

Consented East Elevation (2020/3054/P)

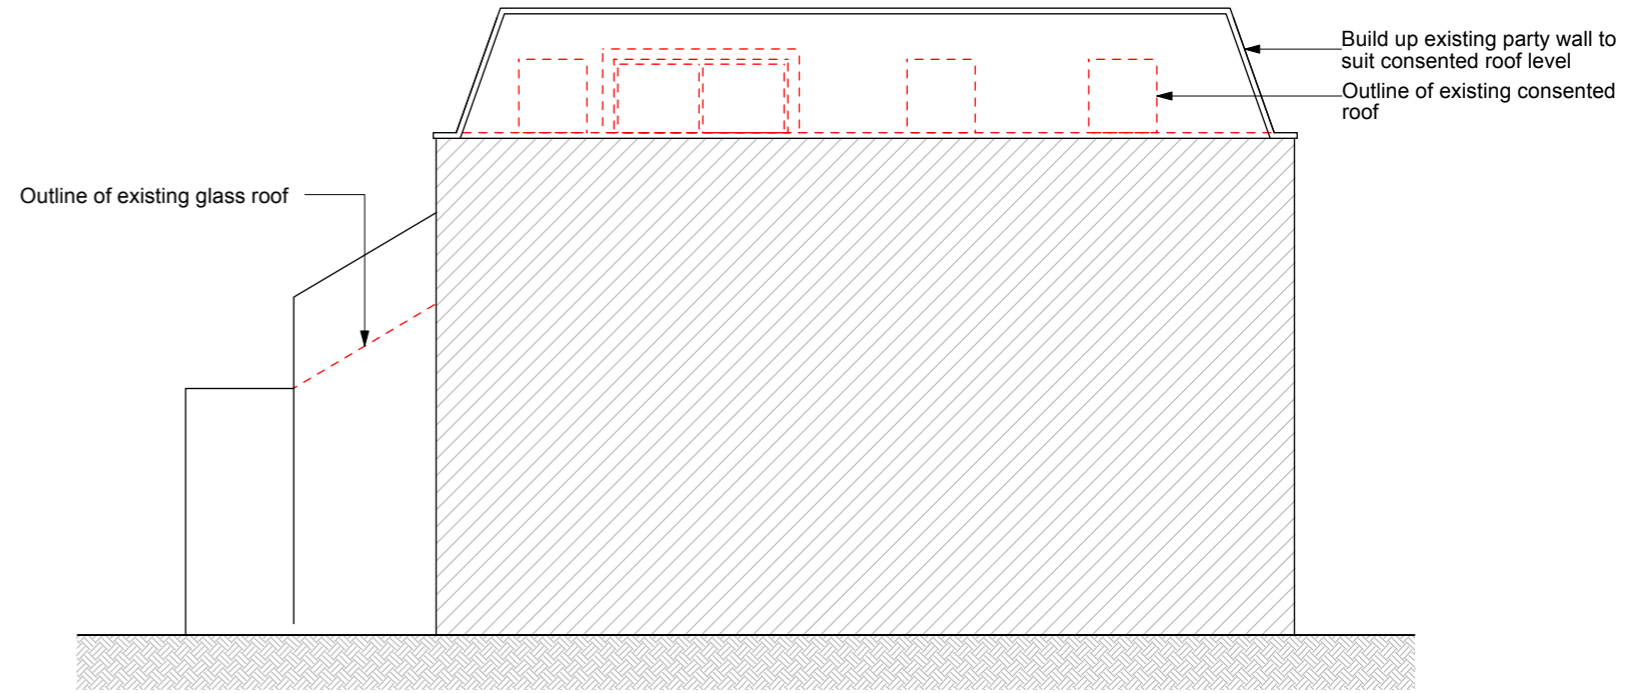


Proposed East Elevation

 


NOT FOR CONSTRUCTION.
 ALL DRAWINGS TO BE READ IN
 CONJUNCTION WITH ENGINEERS
 DRAWINGS.
 DIMENSIONS TO BE CONFIRMED ON SITE

Information contained within this drawing is the sole copyright of the Architect and is not to be reproduced without express permission. No implied licence exists. This drawing should not be used for land transfer or valuation purposes. Do not scale from this drawing. While every attempt has been made to represent dimensions accurately, all dimensions and levels are to be checked on site by the contractor. Issued for the indicated purpose only. Drawing errors and omissions to be reported to the designer.


Client	FCAM	
Project	2 Hermit Place	Project No. 2006
Status	Planning	Drawn By MF
Scale	1:100 @ A3	Date 21.02.2025
Drawing	Proposed East Elevation	
Drawing No.	2006-HP-GE-02	

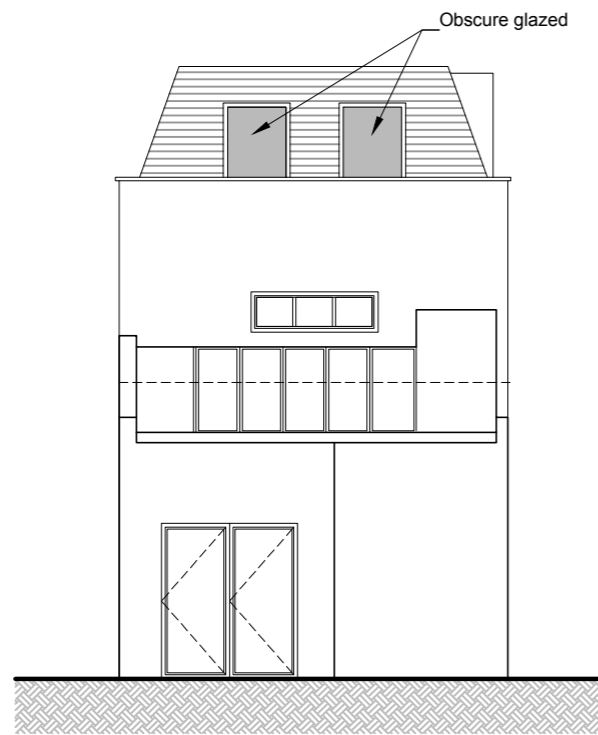

Consented Rear Elevation (2020/3054/P)

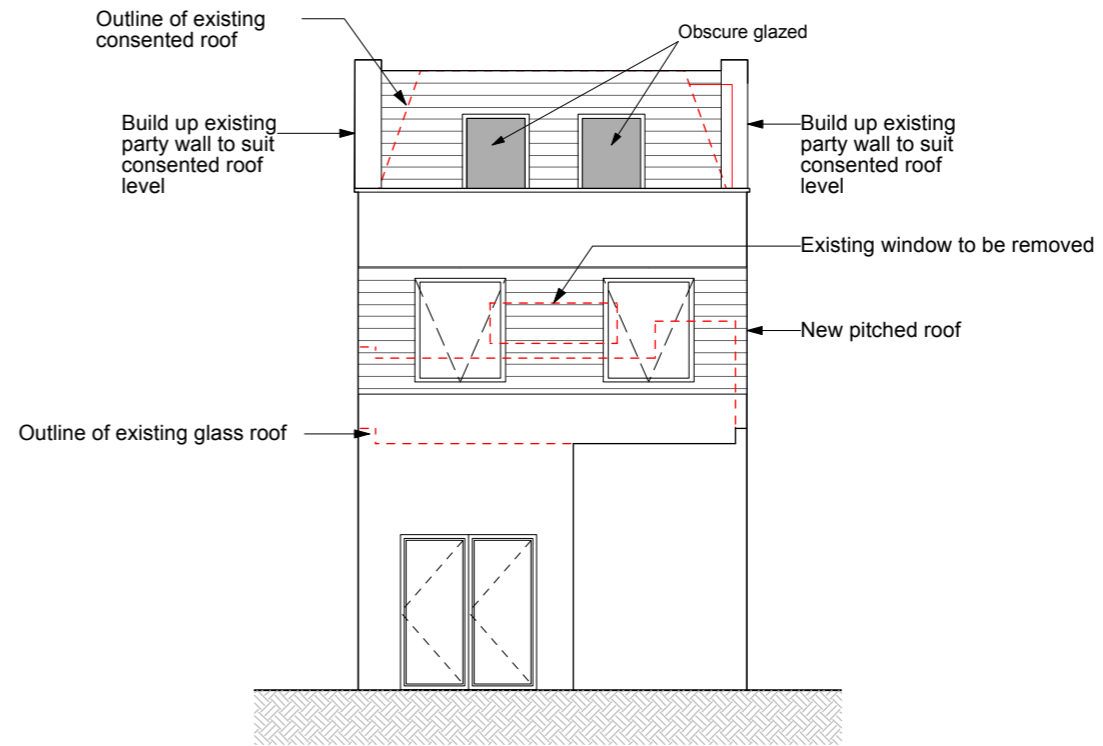


Proposed Rear Elevation

 


NOT FOR CONSTRUCTION.
 ALL DRAWINGS TO BE READ IN
 CONJUNCTION WITH ENGINEERS
 DRAWINGS.
 DIMENSIONS TO BE CONFIRMED ON SITE

Information contained within this drawing is the sole copyright of the Architect and is not to be reproduced without express permission. No implied licence exists. This drawing should not be used for land transfer or valuation purposes. Do not scale from this drawing. While every attempt has been made to represent dimensions accurately, all dimensions and levels are to be checked on site by the contractor. Issued for the indicated purpose only. Drawing errors and omissions to be reported to the designer.


Client	FCAM	
Project	2 Hermit Place	Project No. 2006
Status	Planning	Drawn By MF
Scale	1:100 @ A3	Date 21.02.2025
Drawing	Proposed Rear Elevation	
Drawing No.	2006-HP-GE-03	

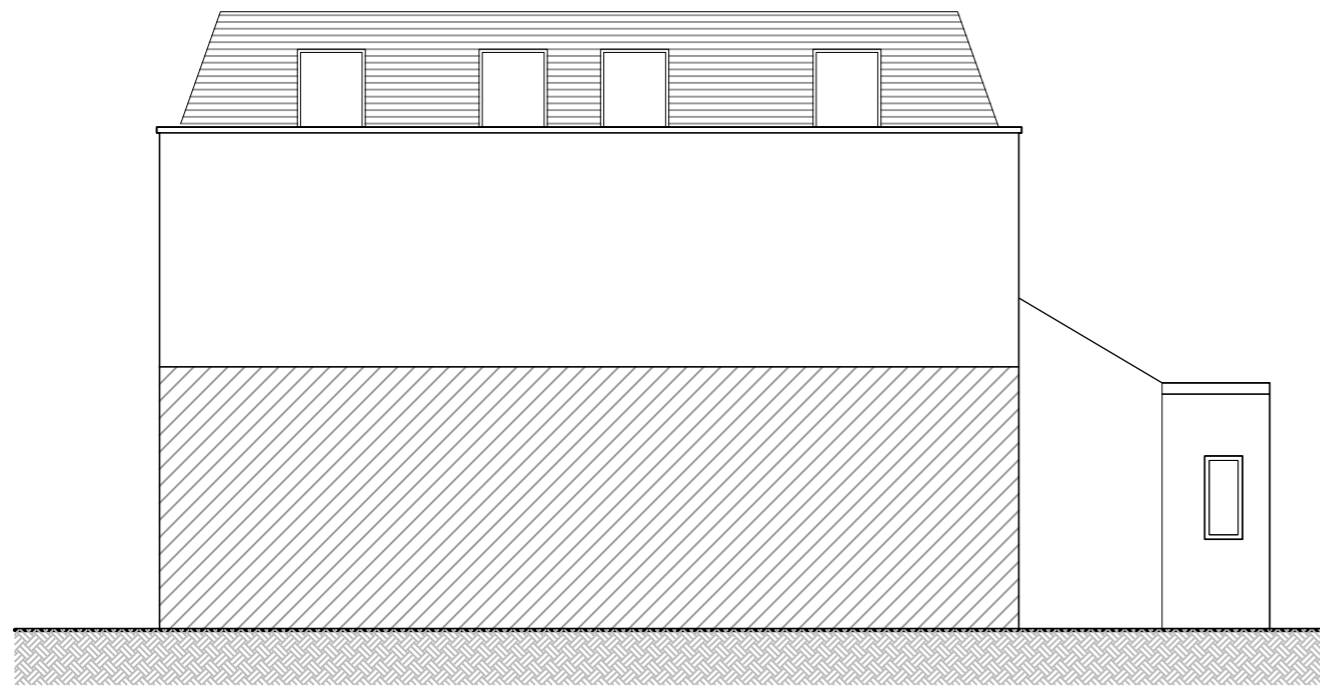

Consented West Elevation (2020/3054/P)

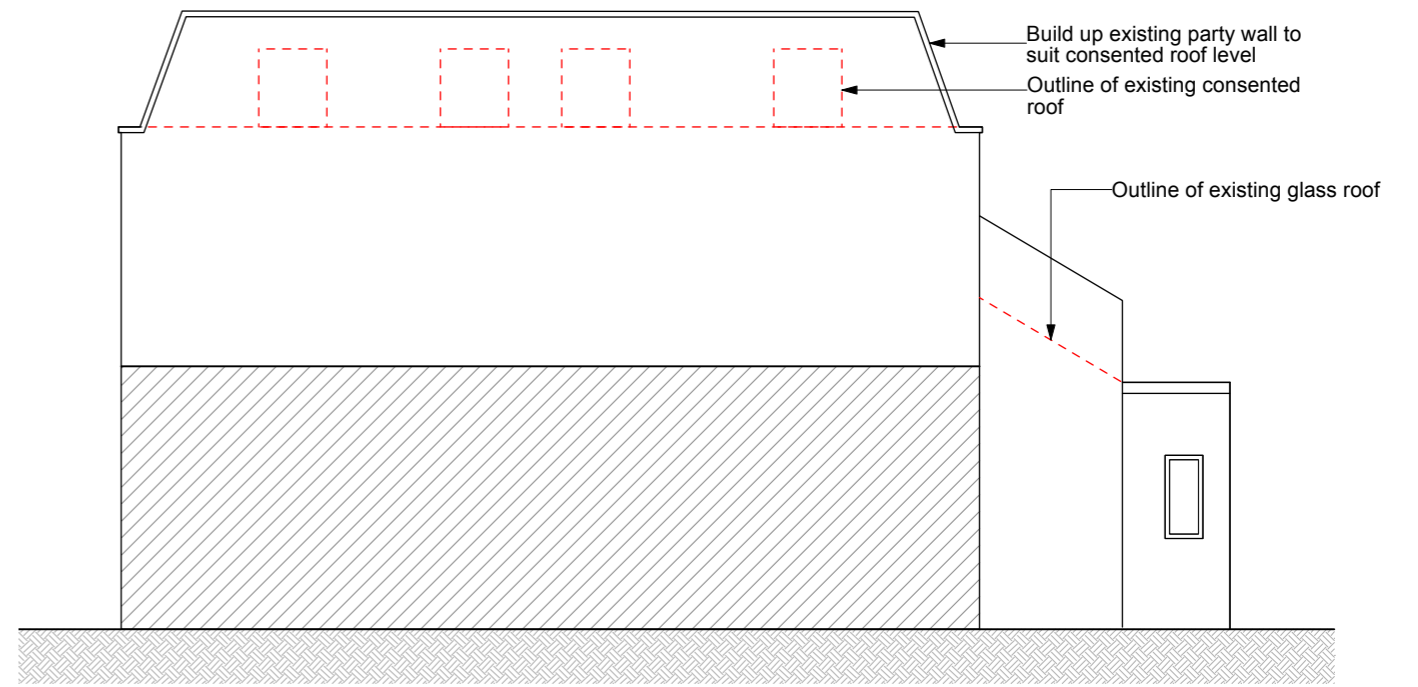


Proposed West Elevation

 


NOT FOR CONSTRUCTION.
 ALL DRAWINGS TO BE READ IN
 CONJUNCTION WITH ENGINEERS
 DRAWINGS.
 DIMENSIONS TO BE CONFIRMED ON SITE

Information contained within this drawing is the sole copyright of the Architect and is not to be reproduced without express permission. No implied licence exists. This drawing should not be used for land transfer or valuation purposes. Do not scale from this drawing. While every attempt has been made to represent dimensions accurately, all dimensions and levels are to be checked on site by the contractor. Issued for the indicated purpose only. Drawing errors and omissions to be reported to the designer.


Client	FCAM	
Project	2 Hermit Place	Project No. 2006
Status	Planning	Drawn By MF
Scale	1:100 @ A3	Date 21.02.2025
Drawing	Proposed West Elevation	
Drawing No.	2006-HP-GE-04	

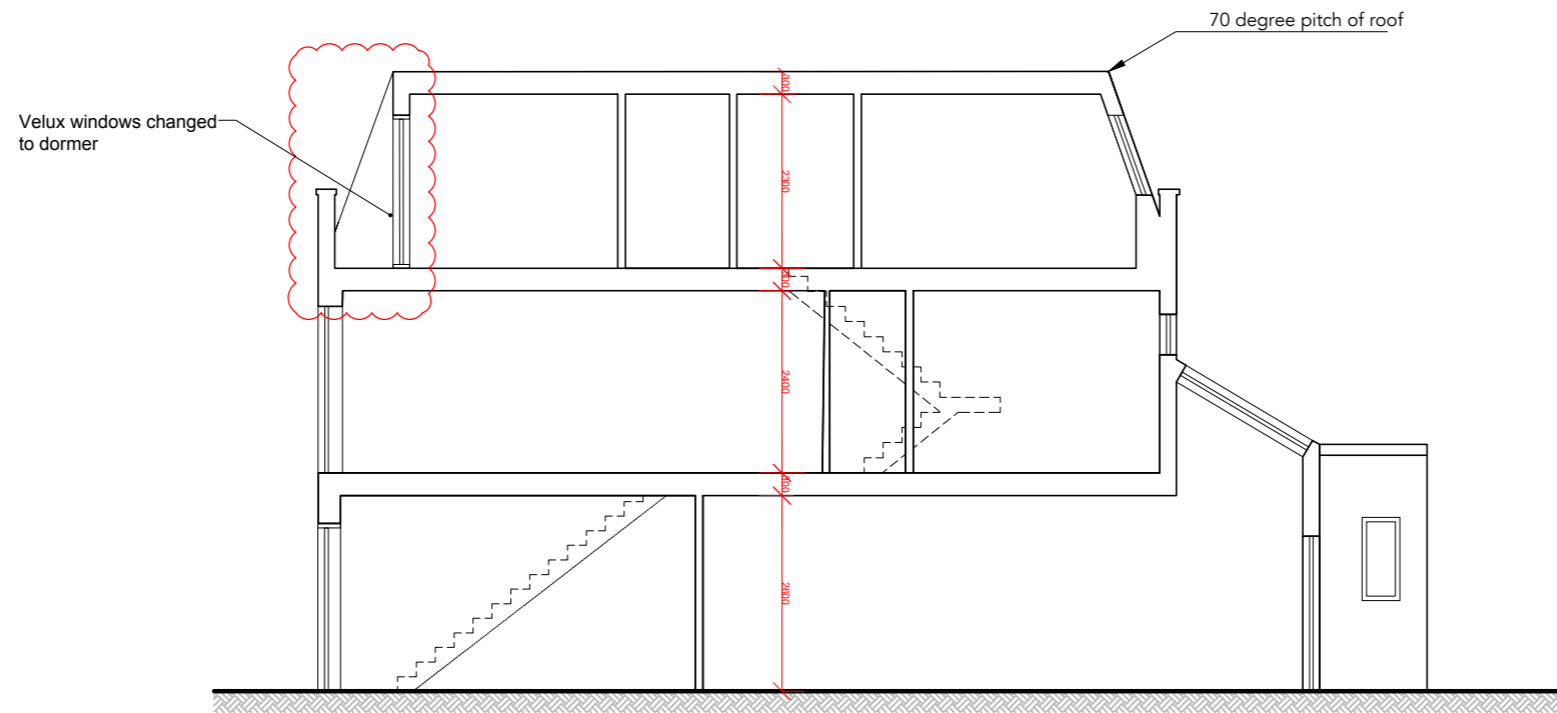

Consented Section A (2020/3054/P)

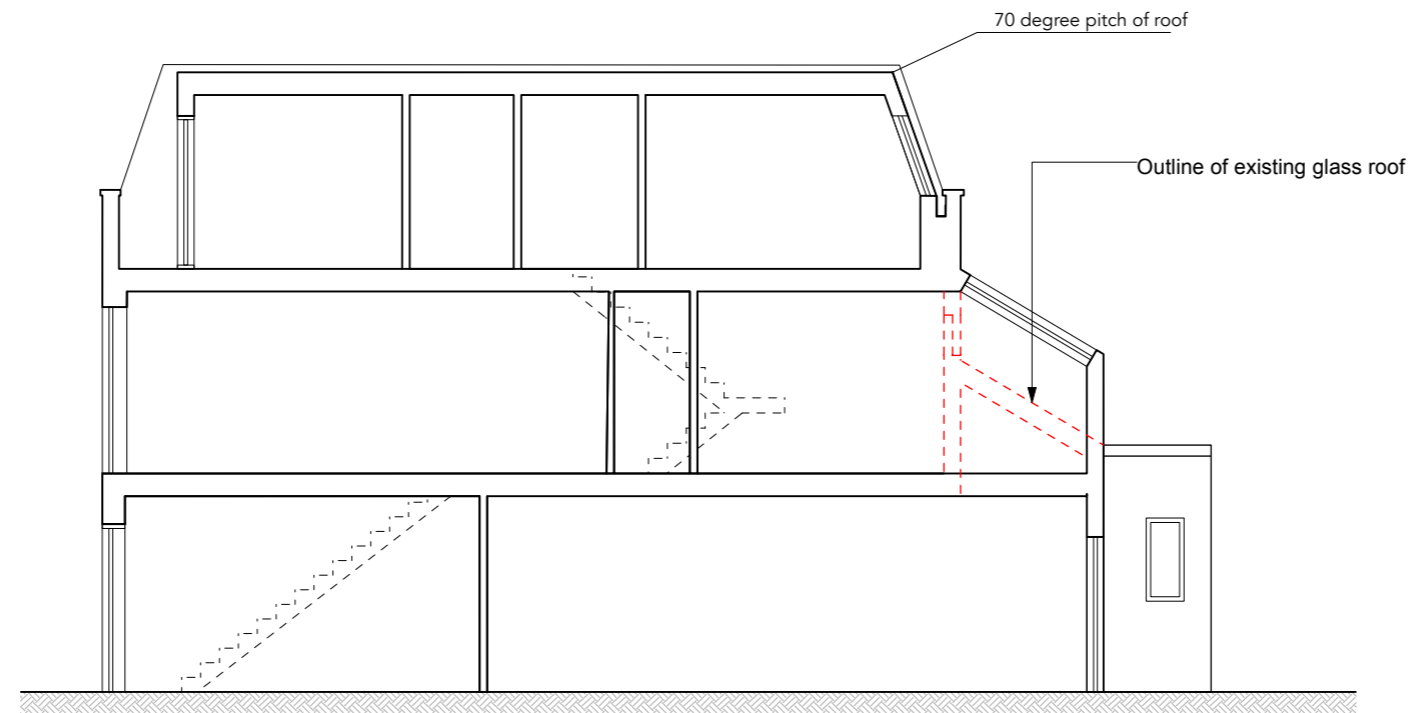

Proposed Section A

 

NOT FOR CONSTRUCTION.
 ALL DRAWINGS TO BE READ IN
 CONJUNCTION WITH ENGINEERS
 DRAWINGS.
 DIMENSIONS TO BE CONFIRMED ON SITE

Information contained within this drawing is the sole copyright of the Architect and is not to be reproduced without express permission. No implied licence exists. This drawing should not be used for land transfer or valuation purposes. Do not scale from this drawing. While every attempt has been made to represent dimensions accurately, all dimensions and levels are to be checked on site by the contractor. Issued for the indicated purpose only. Drawing errors and omissions to be reported to the designer.

Client	FCAM	
Project	2 Hermit Place	Project No. 2006
Status	Planning	Drawn By MF
Scale	1:100 @ A3	Date 21.02.2025
Drawing	Proposed Section	
Drawing No.	2006-HP-GS-01	