


1

2

3

4


5

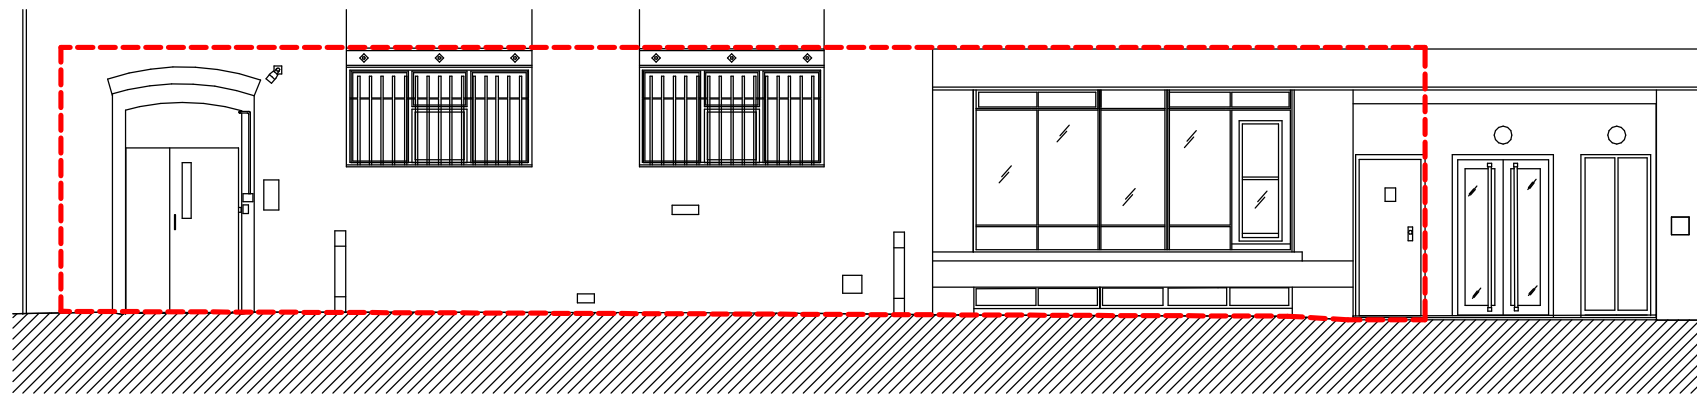

1 Existing West Elevation - Demise
1 : 100



2 Existing West Elevation - Photo

Key
 Outline of Demise



Issue	Date	Description
P01	19.02.25	Planning application submission

ARUP

8 Fitzroy Street
 London W1T 4BJ
 Tel +44 (0)20 7636 1531 Fax +44 (0)20 7580 3924
 www.arup.com

Client
The British Land Co PLC

Project Title
**184 - 192 Drummond St
 Euston, London**

Drawing Title
**West Elevation Demise
 Existing**

Scale at A3 1:100 Dwg/Drw/Chkd/Appd
DLS/DLS/KL/JLS

Role
 Architecture

Status
 Planning

Arup Job No
304202-00

Rev
P01

ID
DRUM-ARUP-ZZ-GF-DR-A-003202

