




Elevation A

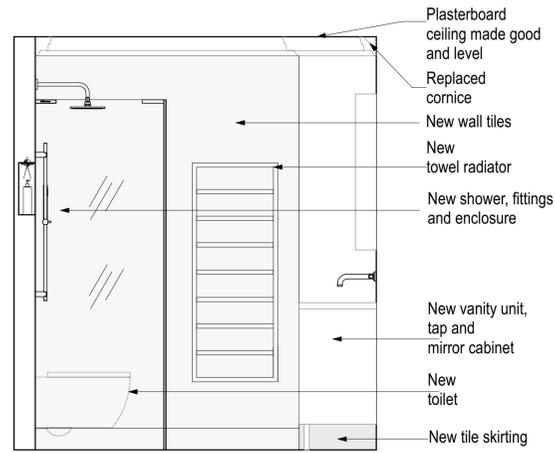


Elevation B

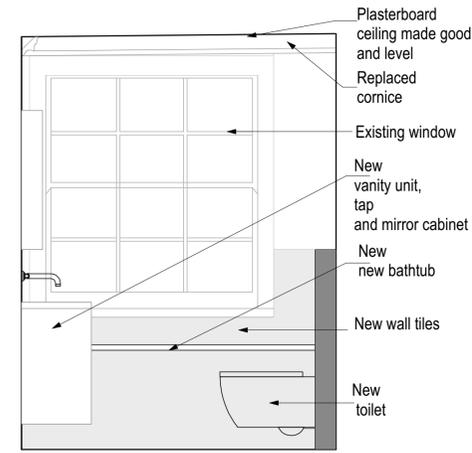


Elevation E

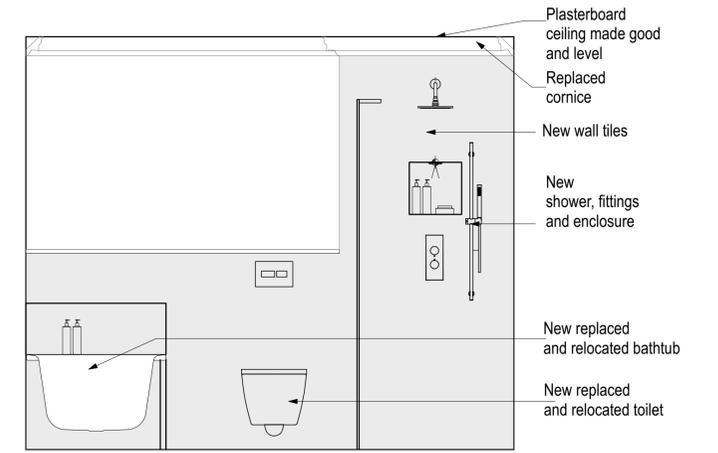


Elevation F

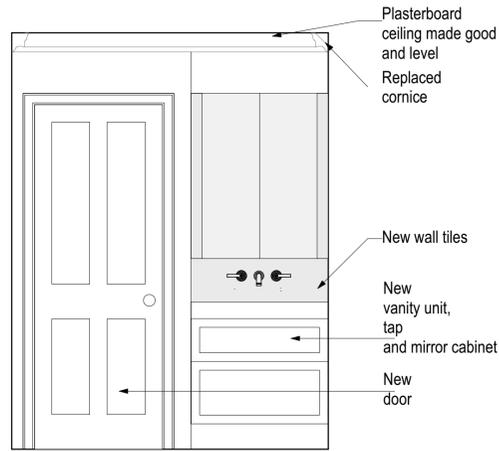


Elevation C

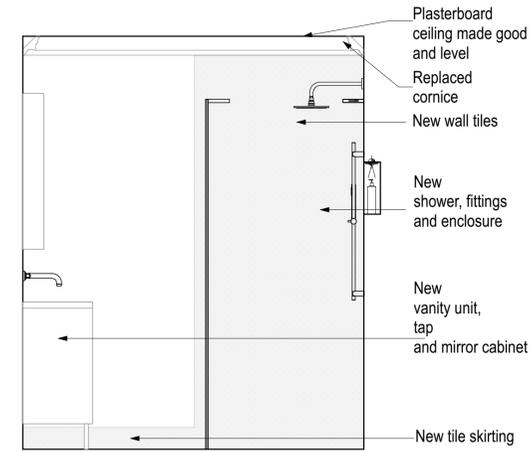

Elevation D

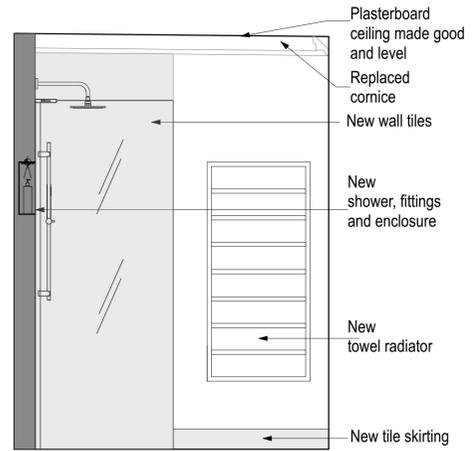


Elevation G

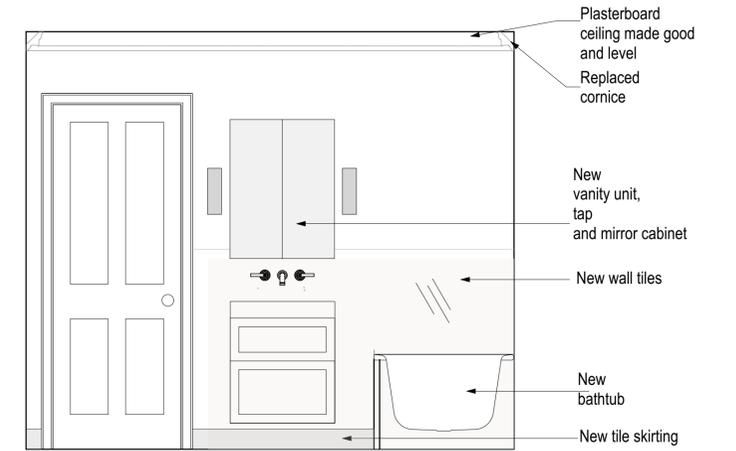

Elevation H


2 Shower Room 3rd Floor Elevations  
1:20

3 Bathroom 3rd Floor Elevations  
1:20

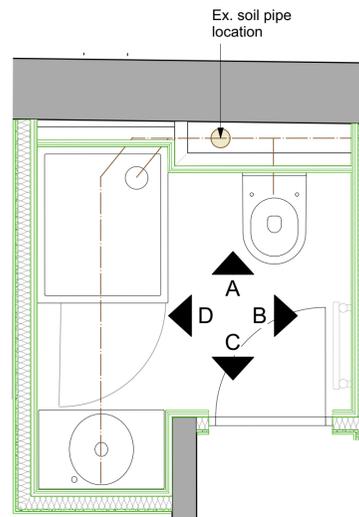

New pipes to run parallel between joists existing notches and pipe runs to be re-used. Any new notches to be max depth D/8 and min 70mm away from bearing. Holes at max.  $\varnothing$  D/4.

1 Shower Room 3rd Floor Plan  
1:20

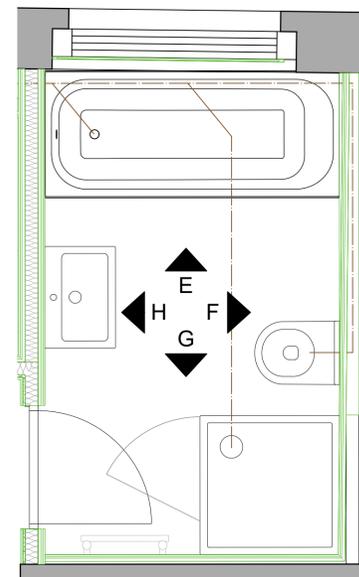

New pipes to run parallel between joists existing notches and pipe runs to be re-used. Any new notches to be max depth D/8 and min 70mm away from bearing. Holes at max.  $\varnothing$  D/4.

4 Bathroom 3rd Floor Plan  
1:20

PLANNING APPLICATION AND LBC - AS PROPOSED

2025-02-11

<b>structureHaus</b> consulting . engineering . designing		PROJECT REFURBISHMENT OF GRADE 1 LISTED TERRACE 1 CHESTER PLACE LONDON, NW1 4NB	REVISION
LONDON OFFICE 020 8940 7810 EXETER OFFICE 01392 363497 info@structurehaus.com www.structurehaus.com	CLIENT Mr. + Mrs. Davies	DRAWING Bathrooms 3rd Floor	SCALE 1:20
DRAWING NUMBER 02962L		DATE 4-13	REVISION
Drawn by BM		Checked by DP	DATE
©2025, 1 Chester Place - as existing rev		ISO A1	©Copyright