




2F

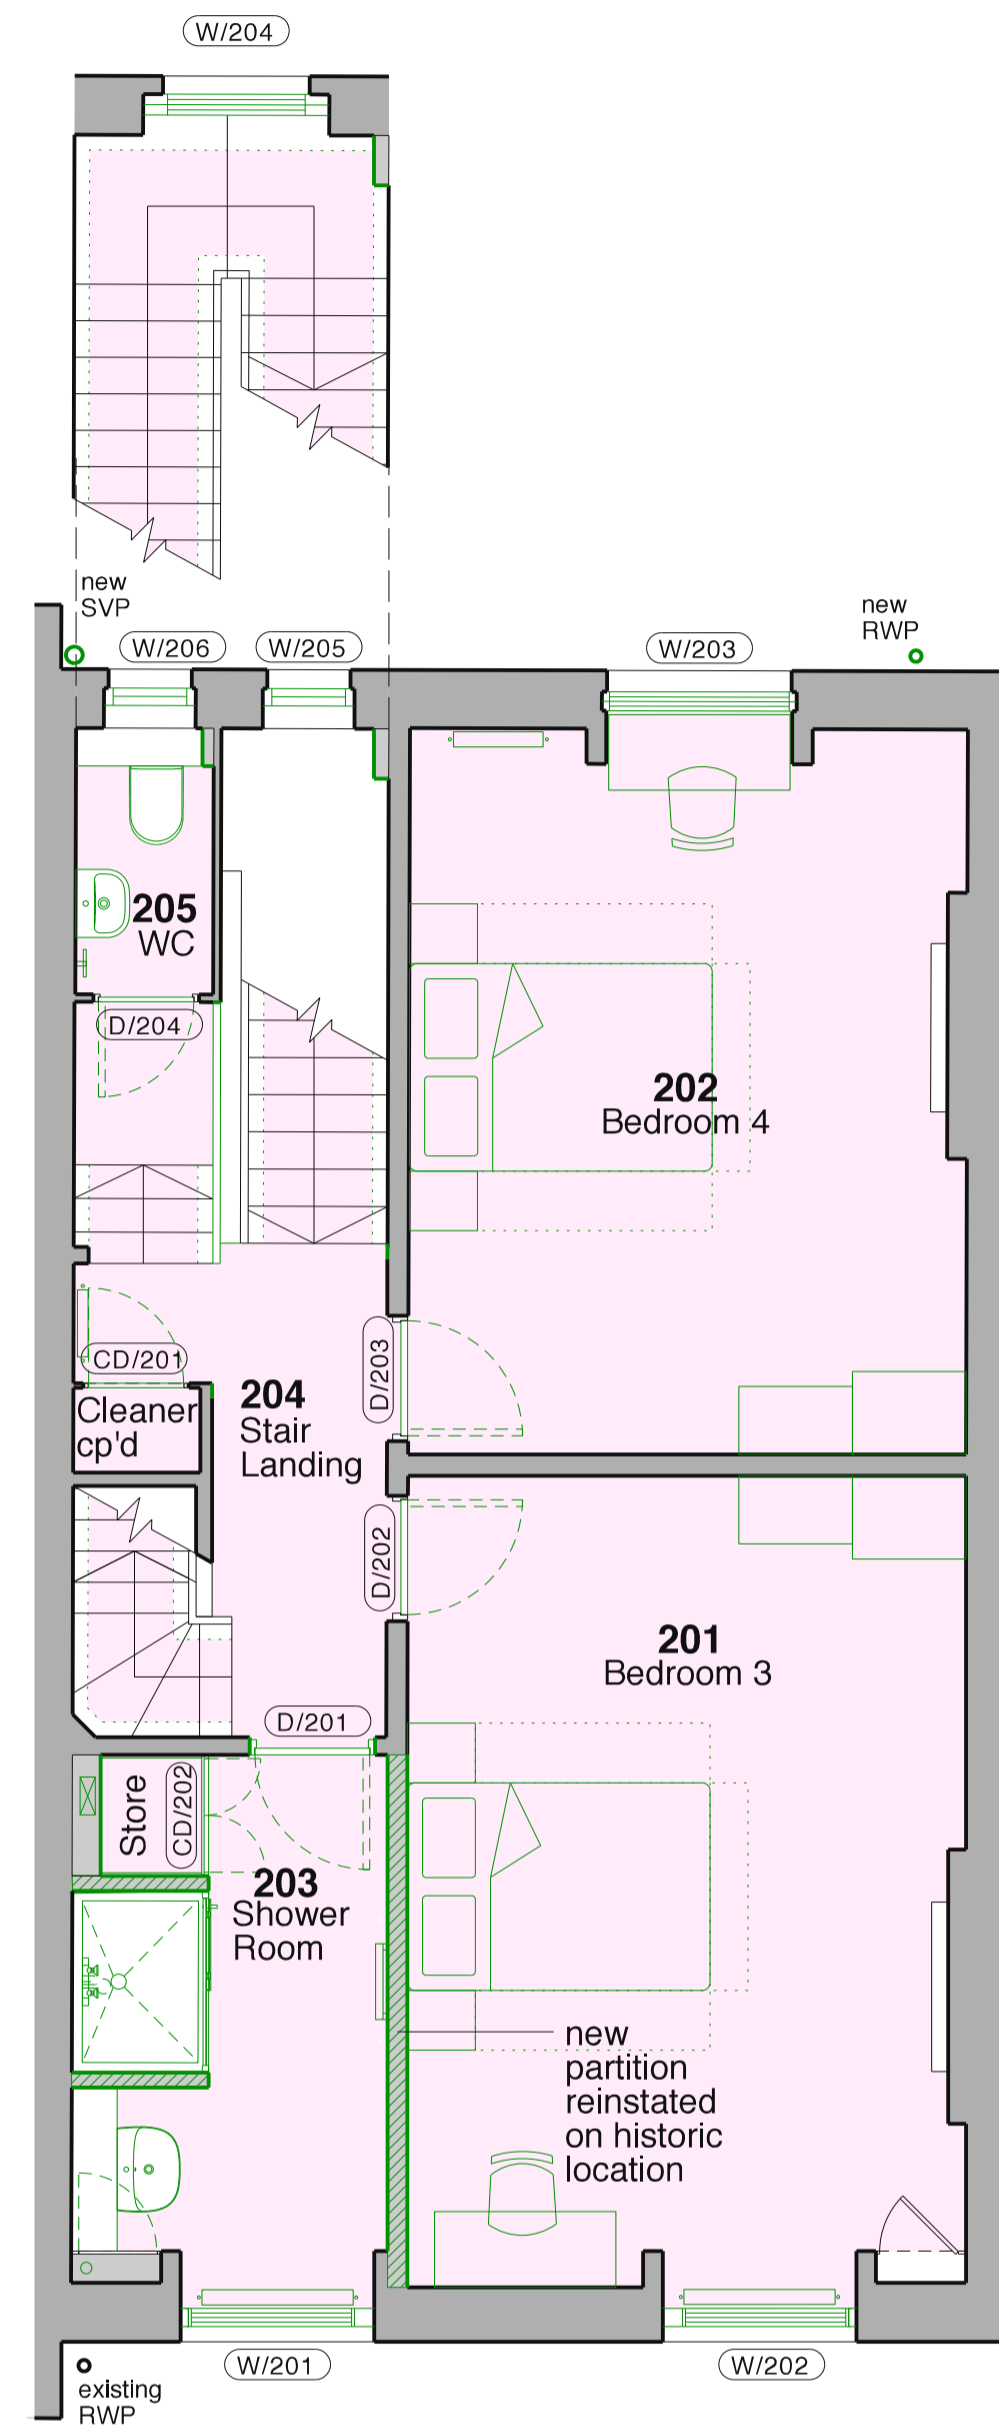

3F

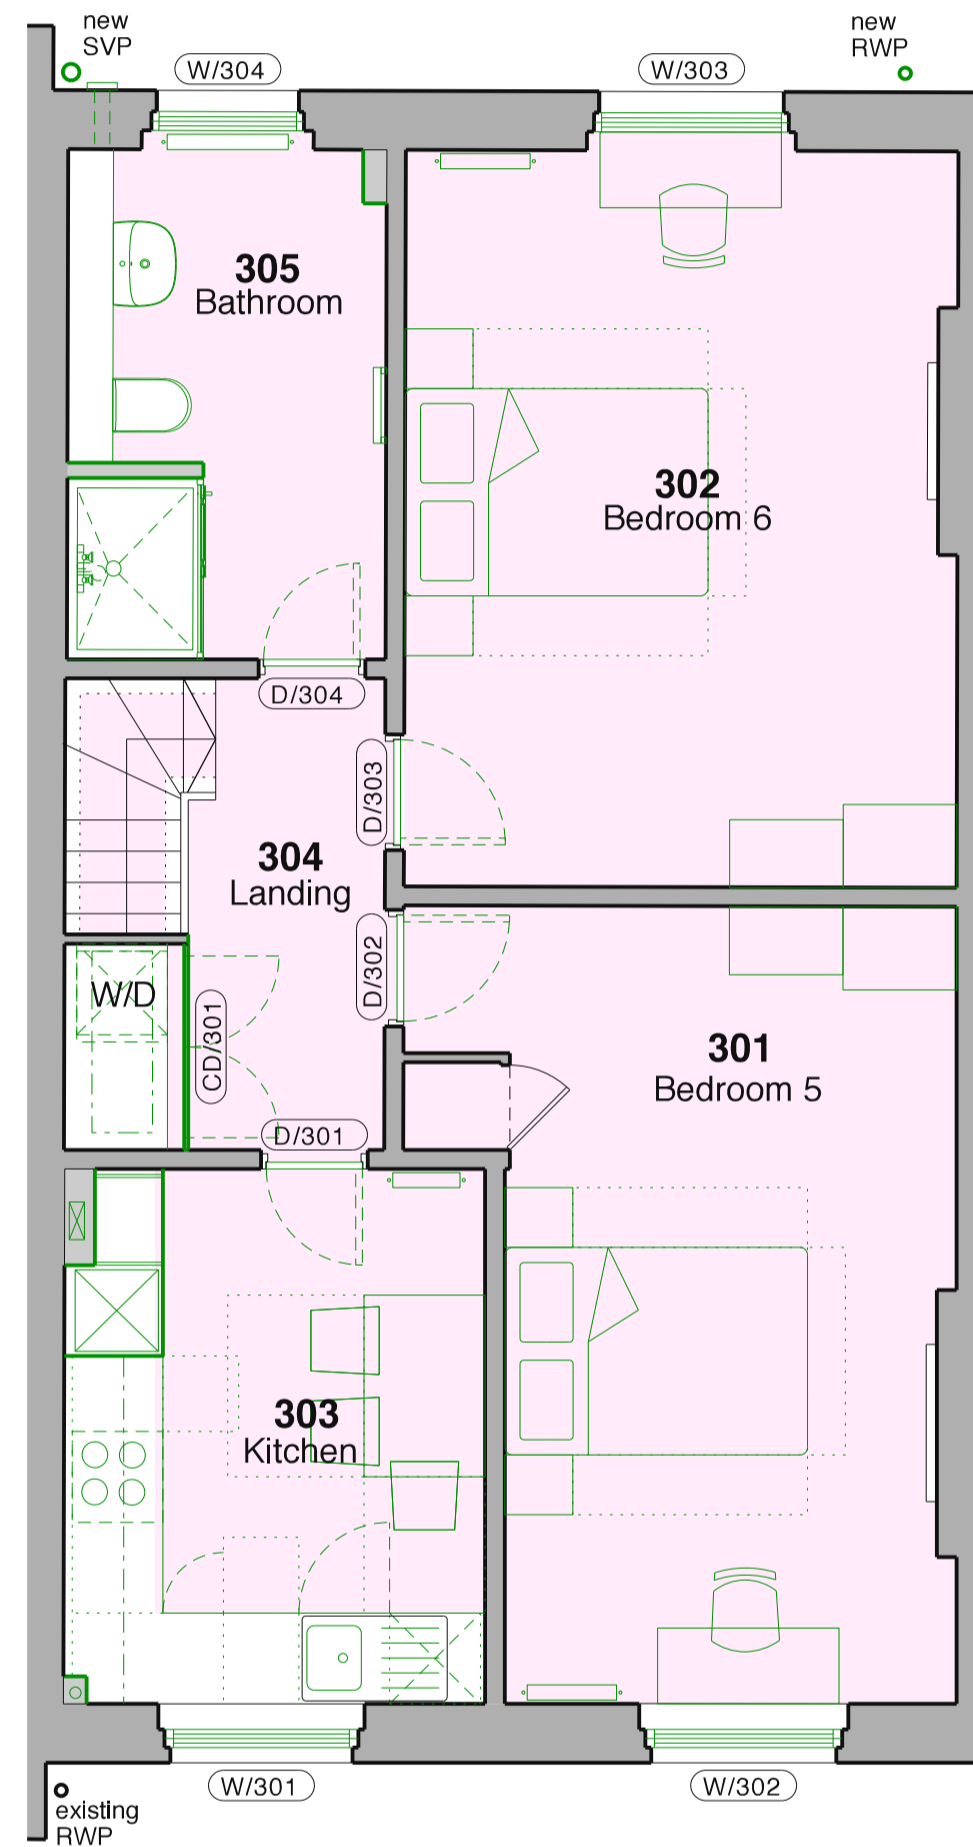

Roof

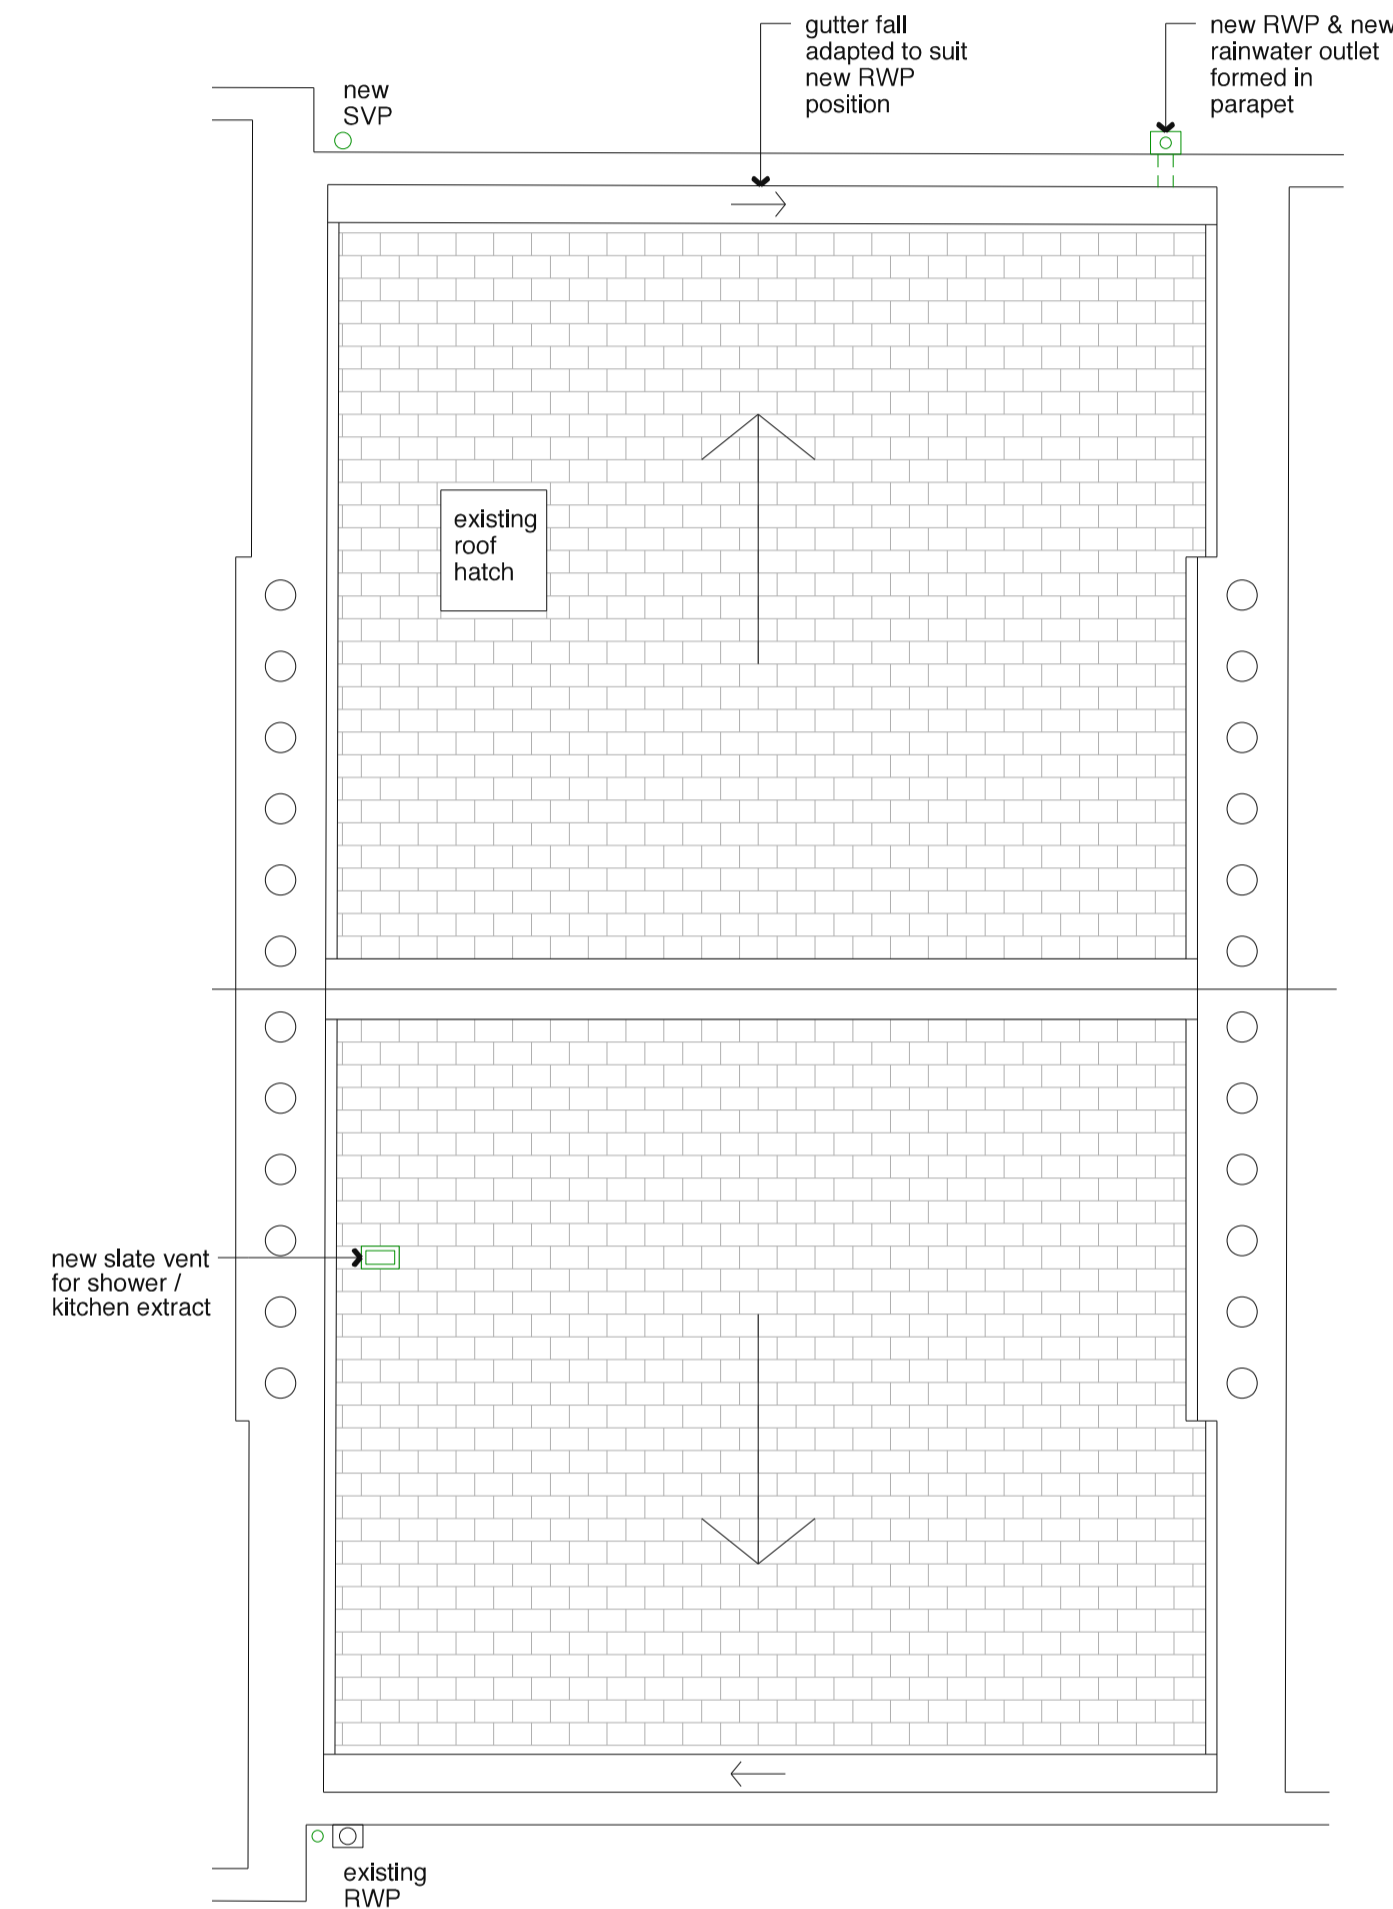

Key

- Existing
- Proposed
- Proposed walls / partitions
- self contained flat refurbished (1B2P)
- shared house refurbished (6B6P)

1:50 0 2m 5m



**BURD HAWARD ARCHITECTS LTD**  
 24 Walsey Mews  
 London NW5 2DX  
 T +44 20 7267 9815  
 E studio@burdward.com

Revision	Date	By	Checked
P1	26.02.25	LC	CB

Issued for planning and listed building consent

For Planning

**Proposed Floor Plans - 2F, 3F & Roof 2543\_L03\_P1**

No. 16 Woburn Square, London, WC1H 0NS  
 Scale: 1:50 at A1 Date: 26.02.25  
 1:100 at A3 Drawn: ET