


No dimension should be scaled off this drawing.
 Site dimensions must be checked before
 manufacture. If in doubt please ask.

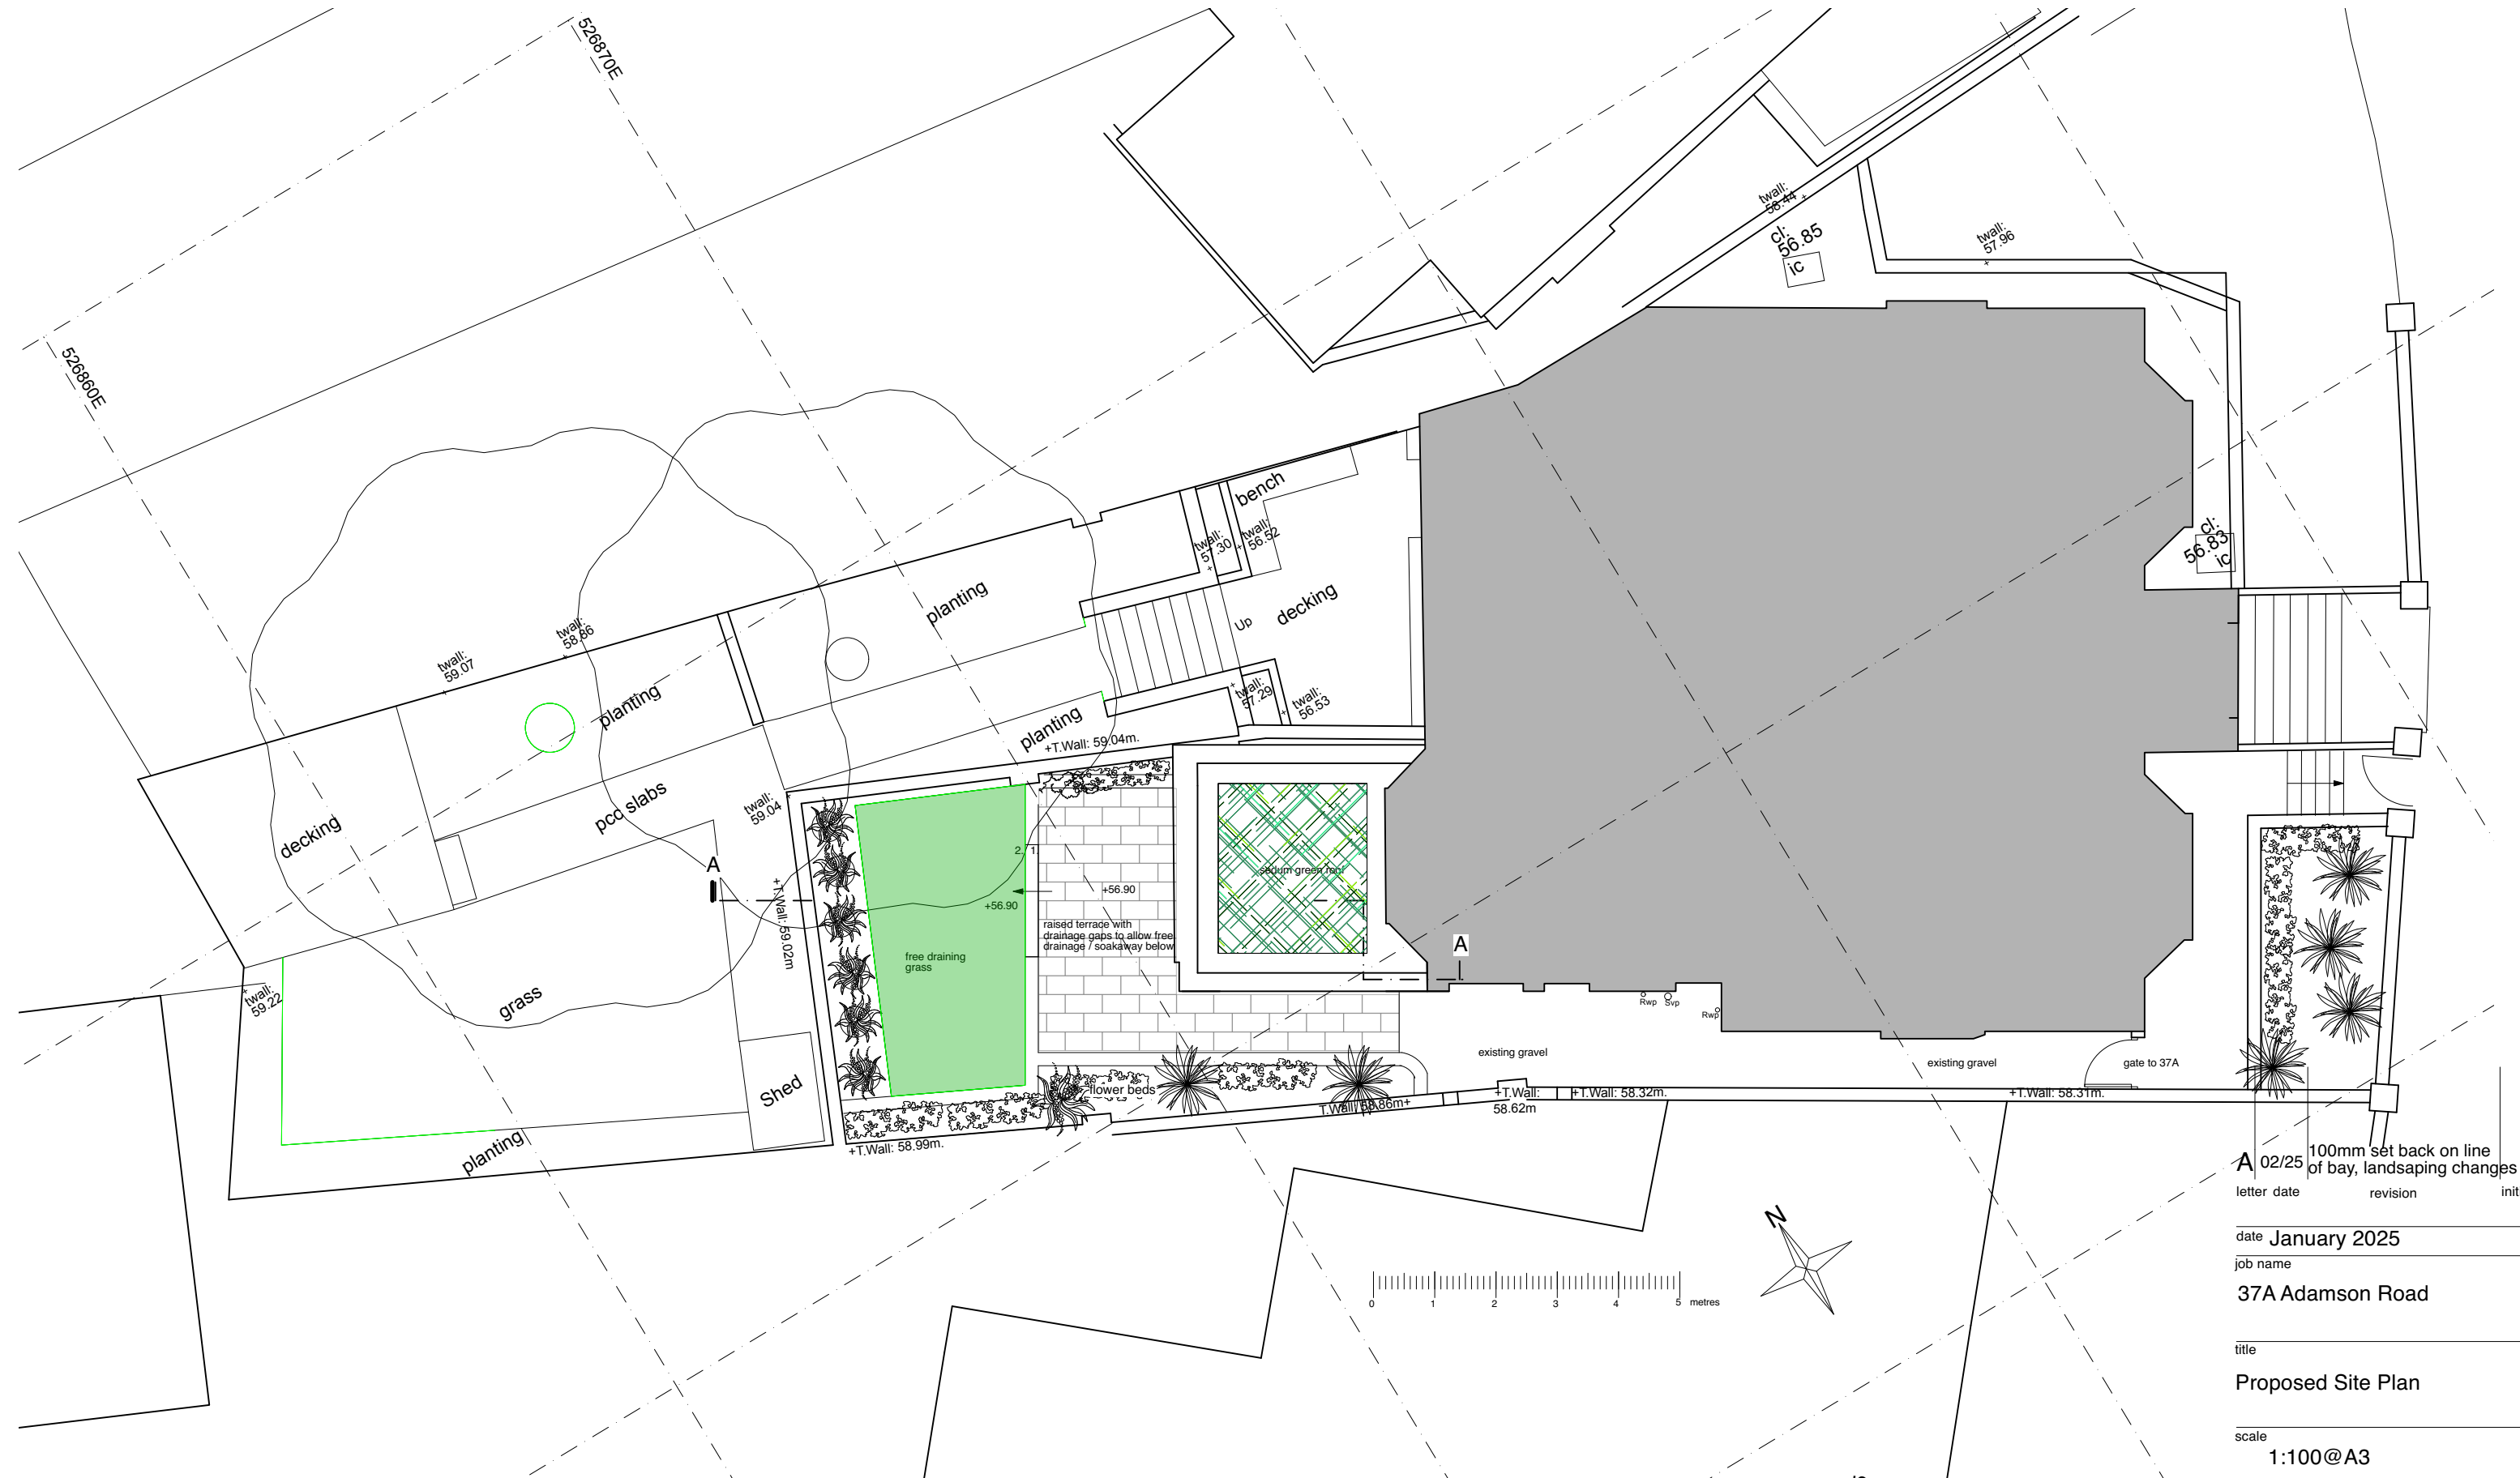

A 02/25 100mm set back on line
 of bay, landscaping changes
 letter date revision initial

date January 2025

job name
 37A Adamson Road

title
 Proposed Site Plan

scale
 1:100@A3

job no. 1222 drawing no. PL11A

Casson Conder Partnership Architects
 167-169 Great Portland Street London W1W 5PF
 Tel 020 7584 4581 info@cassonconder.co.uk