

PROJECT ADDRESS:

161 ARLINGTON ROAD
LONDON
NW1 7ET

DRAWING REF:

001C-025

DRAWING NAME:

PROPOSED
FRONT
ELEVATION
& SECTION

DRAWING INFO:

DATE 17.10.2024
PAGE SIZE A3
SCALE 1:100
REV C


REVISION INFO:

13.11.2024
Rev.- Issued for Planning
24.01.2025
Rev.A Issued for Comment
29.01.2025
Rev.B Issued for Planning
03.03.2025
Rev.C Amended for Planning



FRONT ELEVATION

NB: FULL DETAIL OF ADJOINING PROPERTIES NOT SHOWN

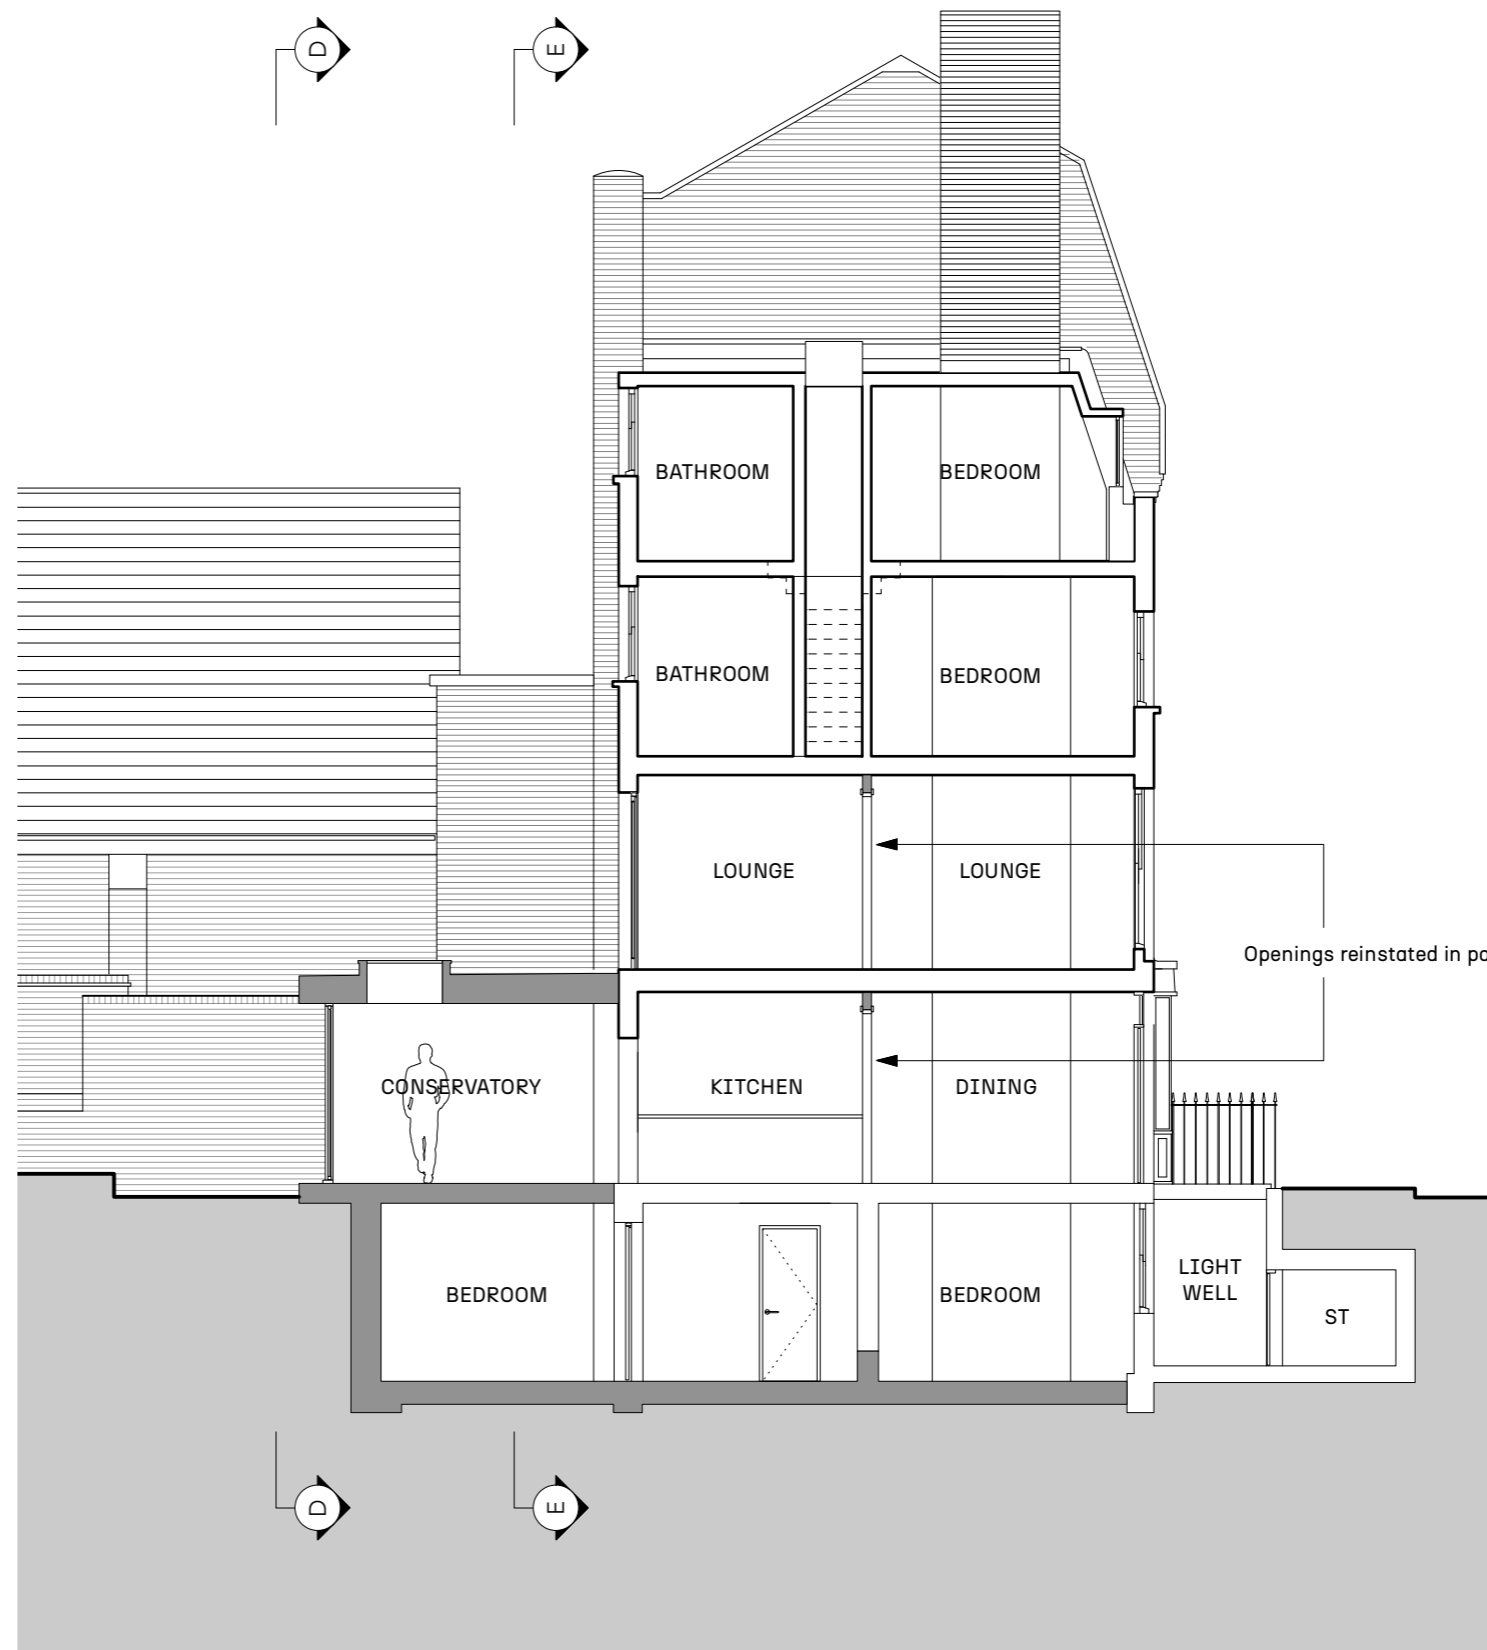

SECTION A-A

