

PROJECT ADDRESS:

161 ARLINGTON ROAD
LONDON
NW1 7ET

DRAWING REF:

001C-026

DRAWING NAME:


PROPOSED
REAR
ELEVATION
& SECTION

DRAWING INFO:



DATE 17.10.2024
PAGE SIZE A3
SCALE 1:100
REV D

REVISION INFO:

13.11.2024
Rev.- Issued for Planning
24.01.2025
Rev.A Issued for Comment
29.01.2025
Rev.B Issued for Planning
25.02.2025
Rev.C Issued for Planning
03.03.2025
Rev.D Amended for Planning

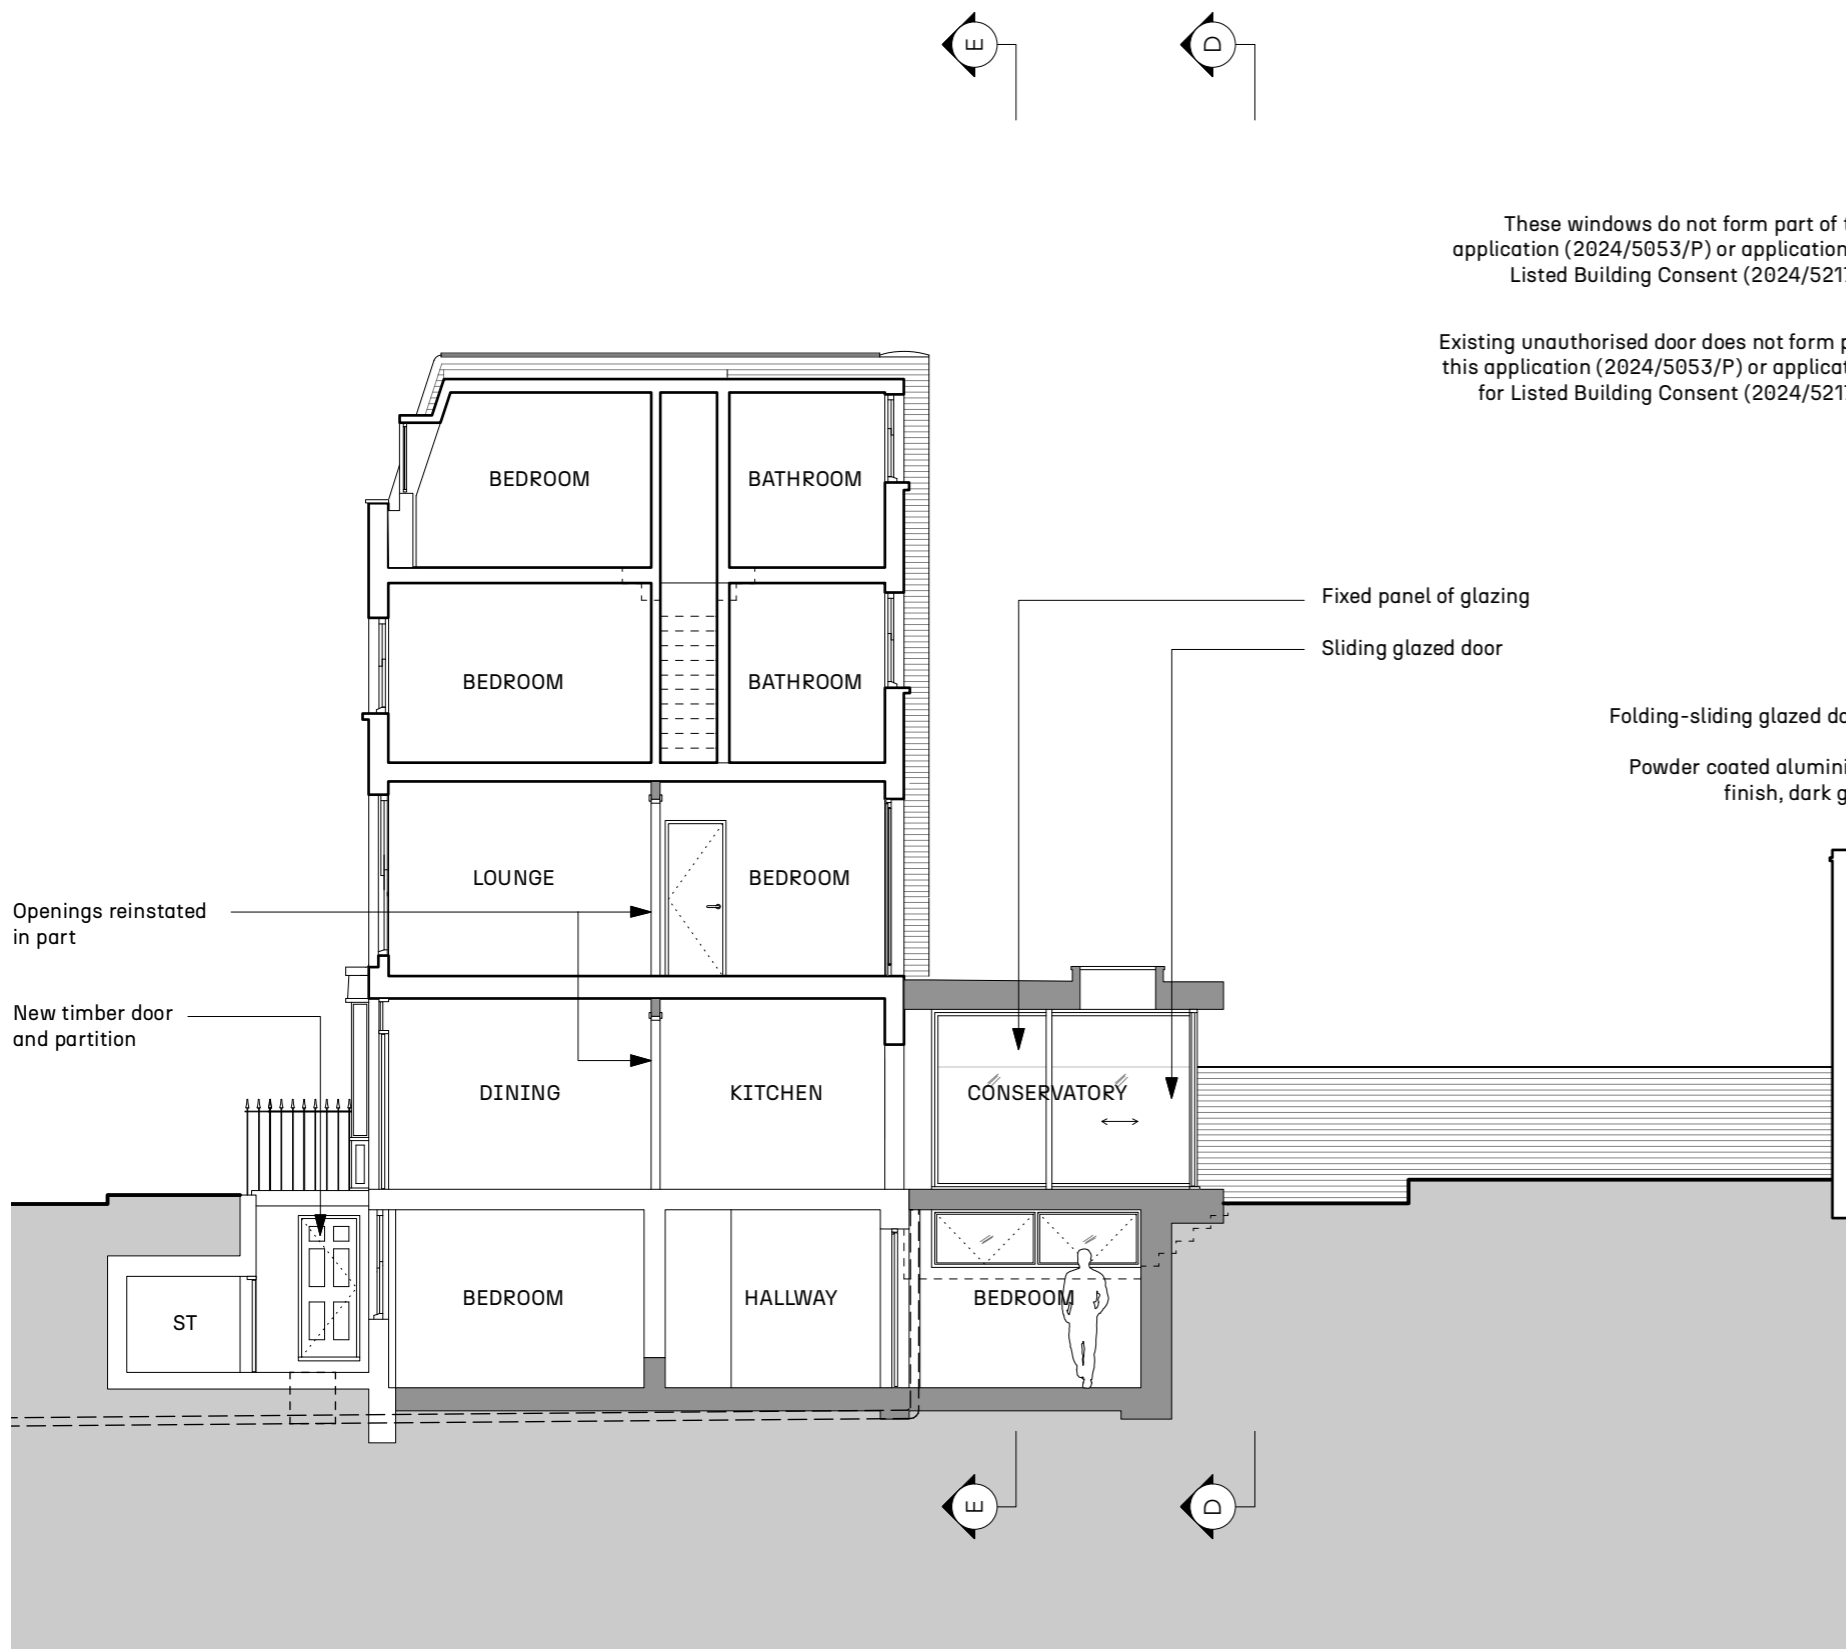

SECTION B-B

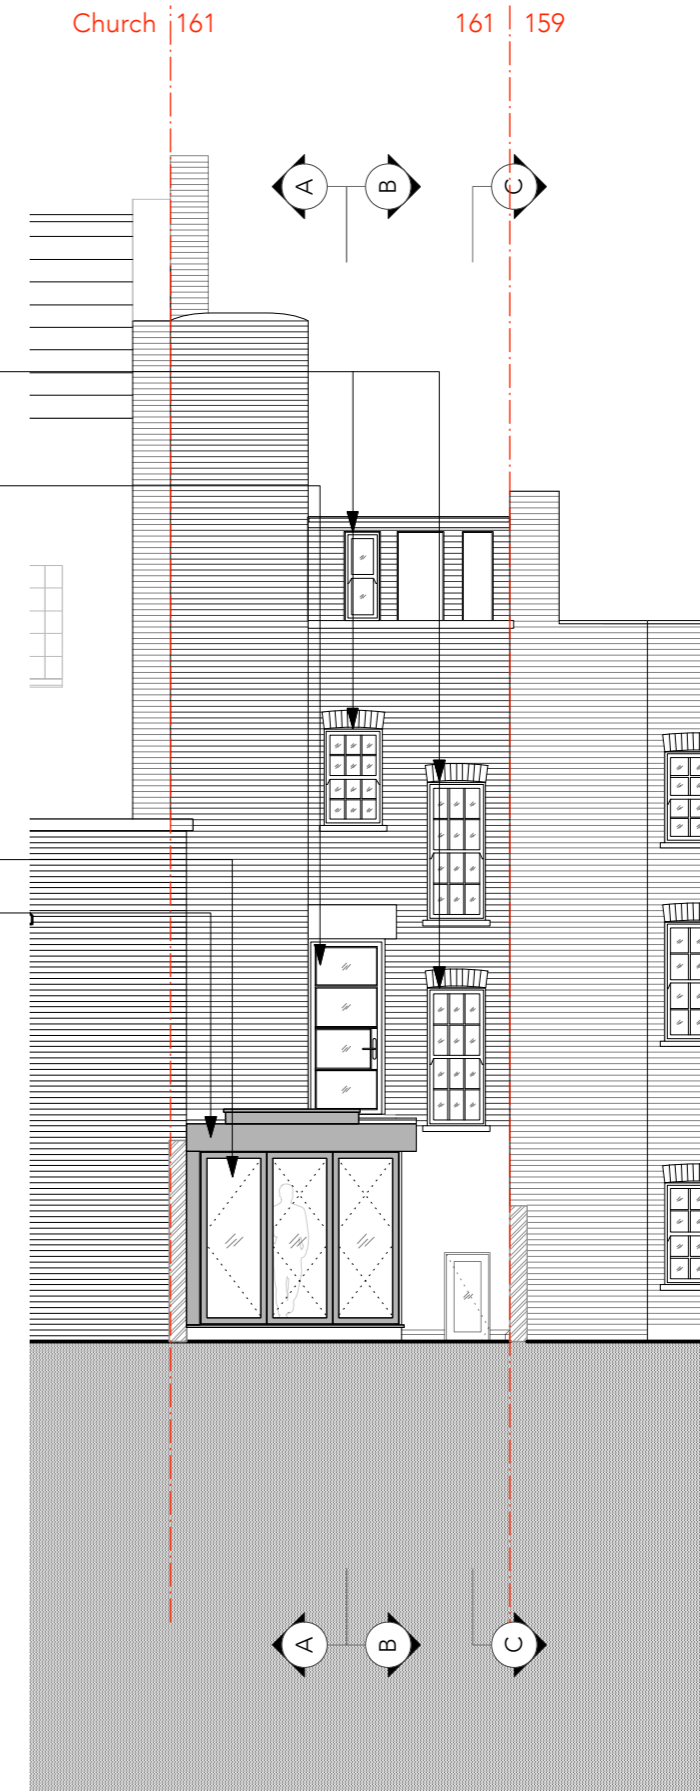 

REAR ELEVATION