


Notes  
This drawing is copyright Piercy&Company.  
Do not scale from this drawing.  
All dimensions and levels to be checked on site by the contractor  
and such dimensions to be his responsibility.  
Report all drawing errors, omissions and discrepancies to the  
architect.  
DISCLAIMER  
This document may be issued in an editable digital CAD  
format to enable others to use it as background information  
to make alterations and/or additions. In that instance the  
file will be accompanied by a PDF version as a record of  
the original file. It is for those parties making such  
alterations and/or additions to ensure that they make use  
of current background information.

Piercy&Company accepts no liability for either: any such  
alterations and/or additions to the background information  
by others; or any other changes made by others to the  
architectural content of the background information itself.

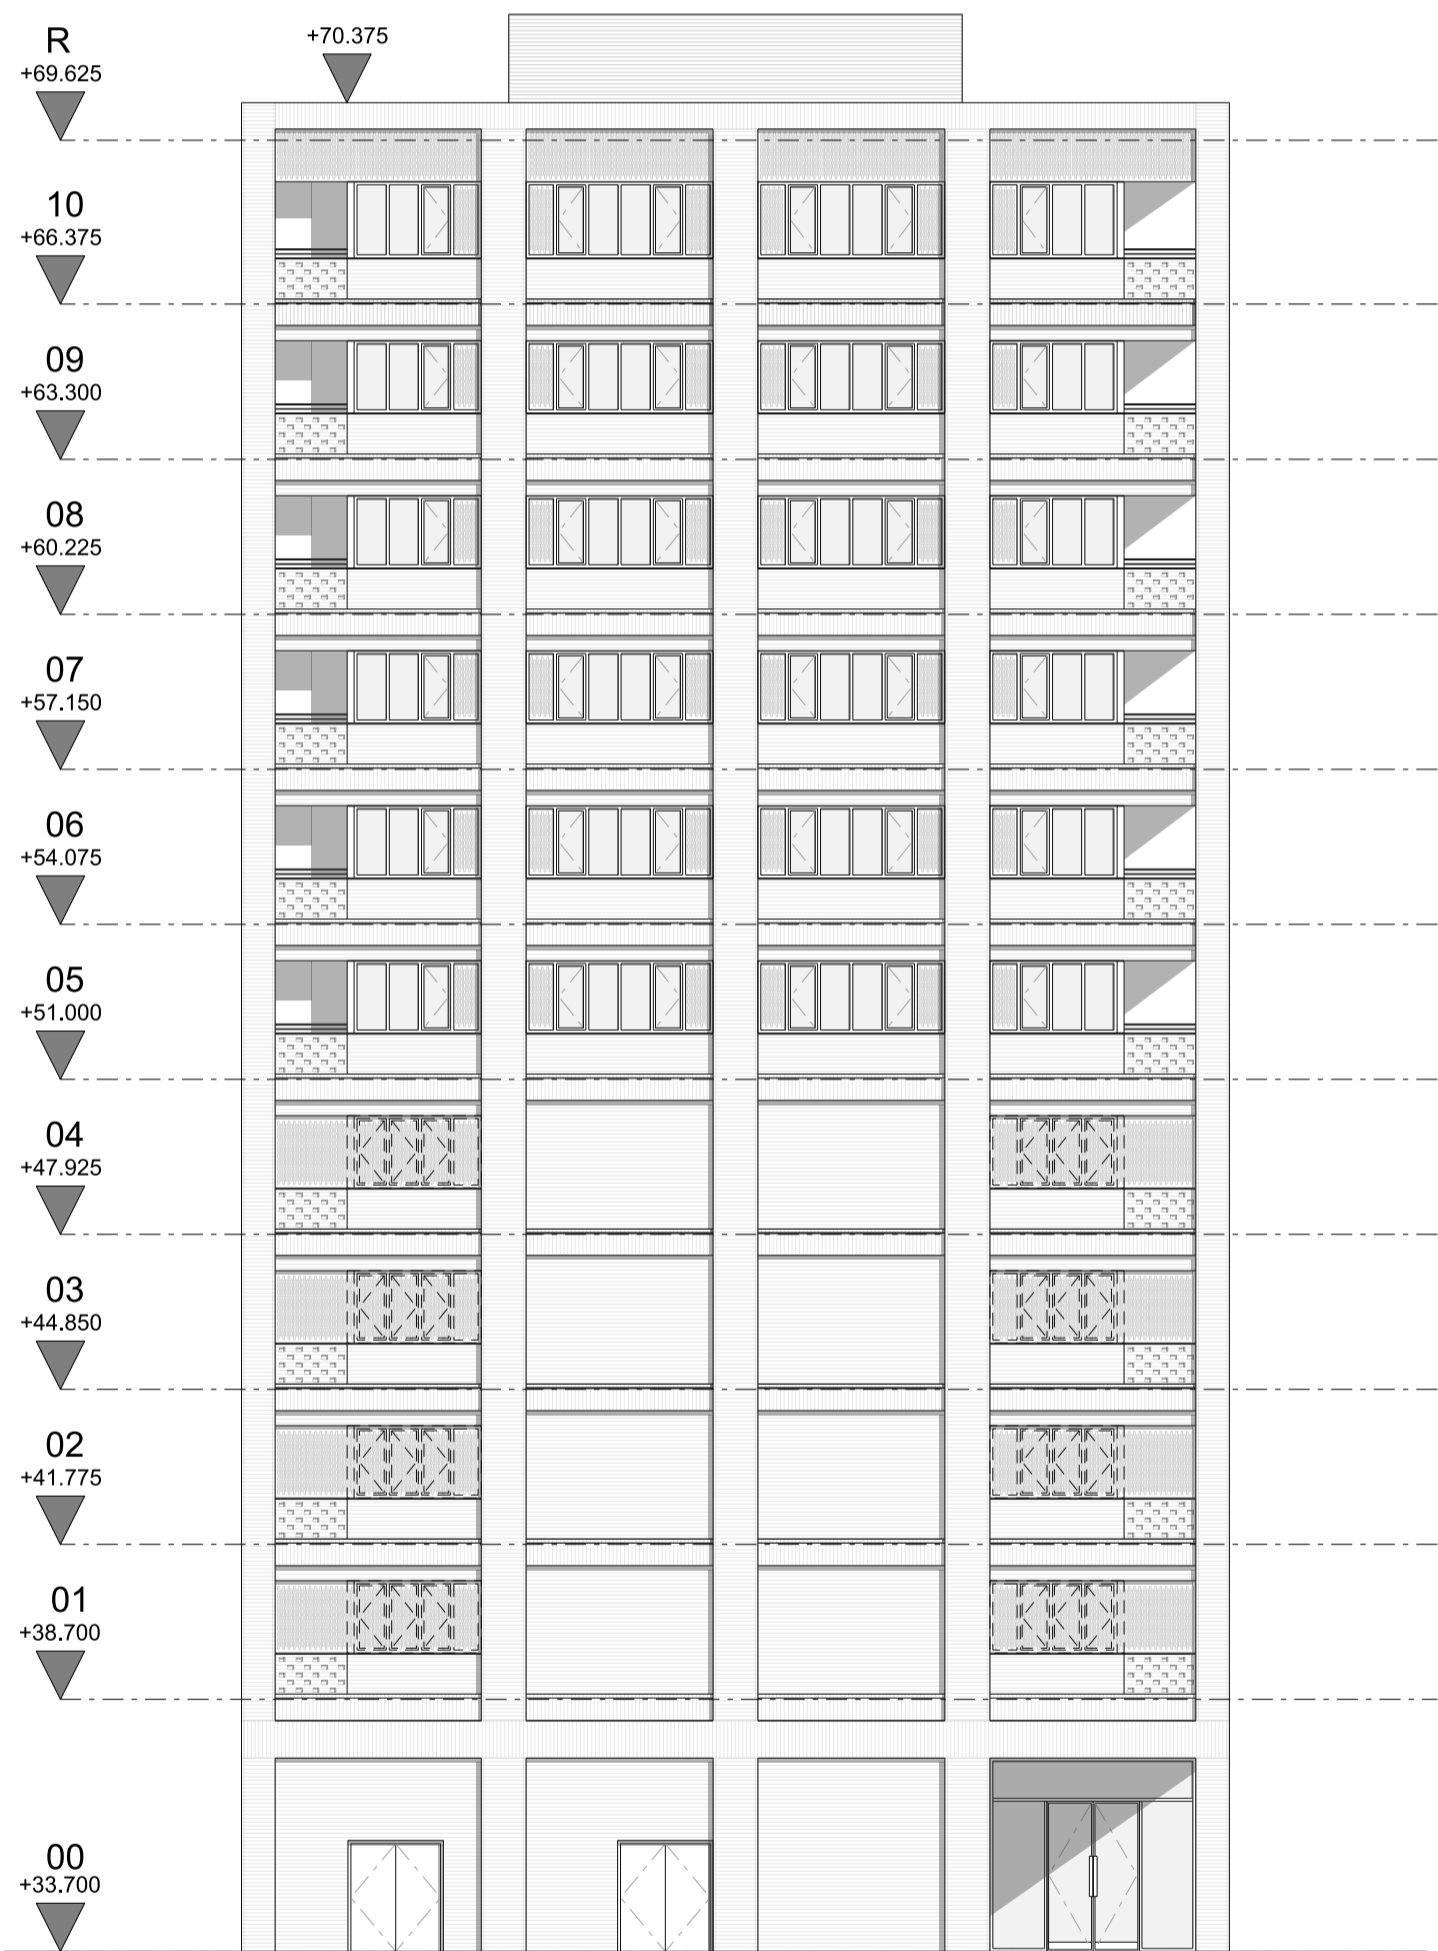


03 BLOCK E1 - 1:150 @ A1  
SOUTH WEST ELEVATION



04 BLOCK E1 - 1:150 @ A1  
SOUTH EAST ELEVATION

B	24.02.25	Planning amendments
A	16.10.17	Planning amendments
/	30.06.17	Planning Issue
Rev	Date	Description

 

Project  
CAMDEN GOODS YARD  
Client  
ST GEORGE

Date  
February 2025  
Scale  
1:150 @ A1

Drawing Title  
Block E1 - South Elevations

Drawn  
VP  
Checked  
IDM  
Approved  
HH

Drawing Status  
PLANNING

Project	DISC	BLOCK	LEVEL	SERIES	Dwg No.	Rev.
13508	A	E1	XX	04	145	B

The Centro Building, 39 Plender St  
London NW1 0DT  
info@piercyandco.com  
www.piercyandco.com

Telephone  
+44 (0) 207 424 9611

Piercy&Company