


All Intellectual Property Rights reserved

CGYF0-AAM-ZZZ-ZZ-M3-AR-00001.rvt

\_

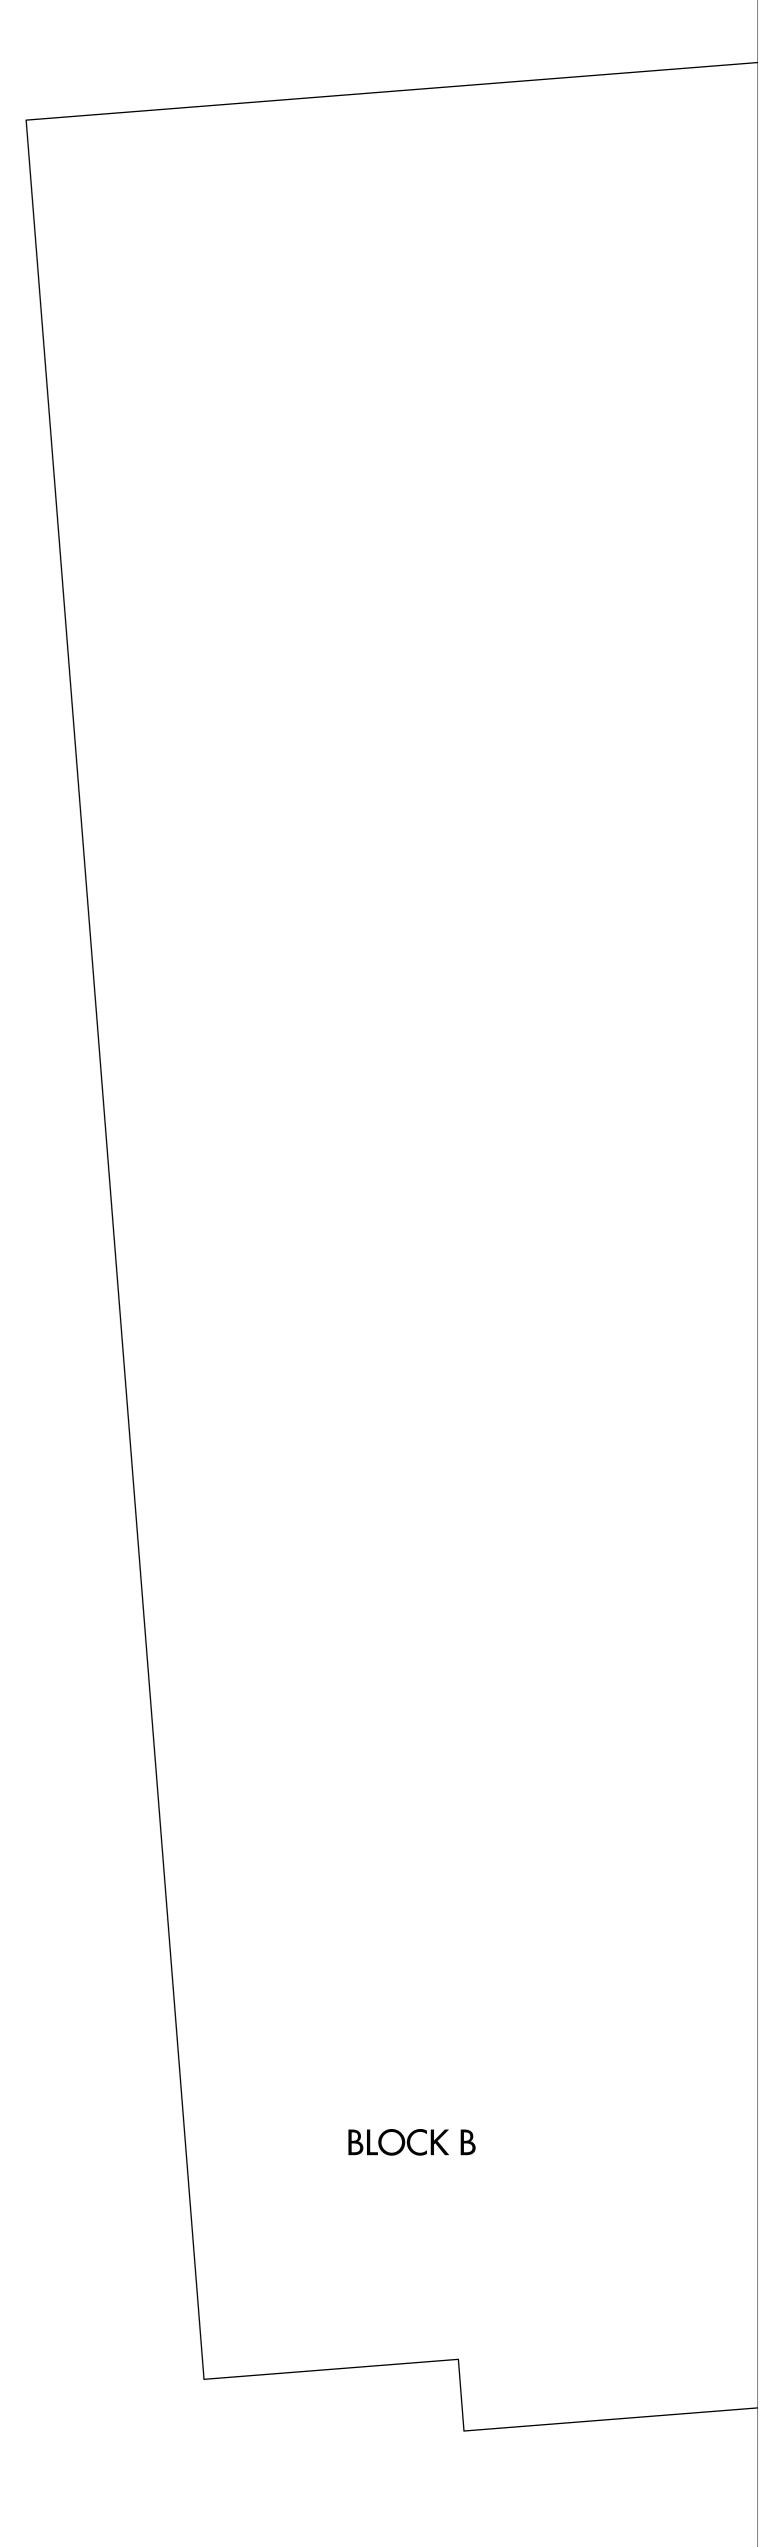

₹ S ROUI

85 Southwark Street London SE1 OHX telephone 020 7921 0100 facsimile 020 7921 0101 email studio@alliesandmorrison.com

Allies and Morrison LLP Camden Goods Yard : Building F BLOCK F\_THIRD FLOOR PLAN **BLOCK F PLANS** 1095\_07\_07\_103 A&M JOB No: 1095\_08 SCALE 1 : 100 @A0 1 : 200 @A2

Revision