






1 Building F: West Elevation  
1 : 50

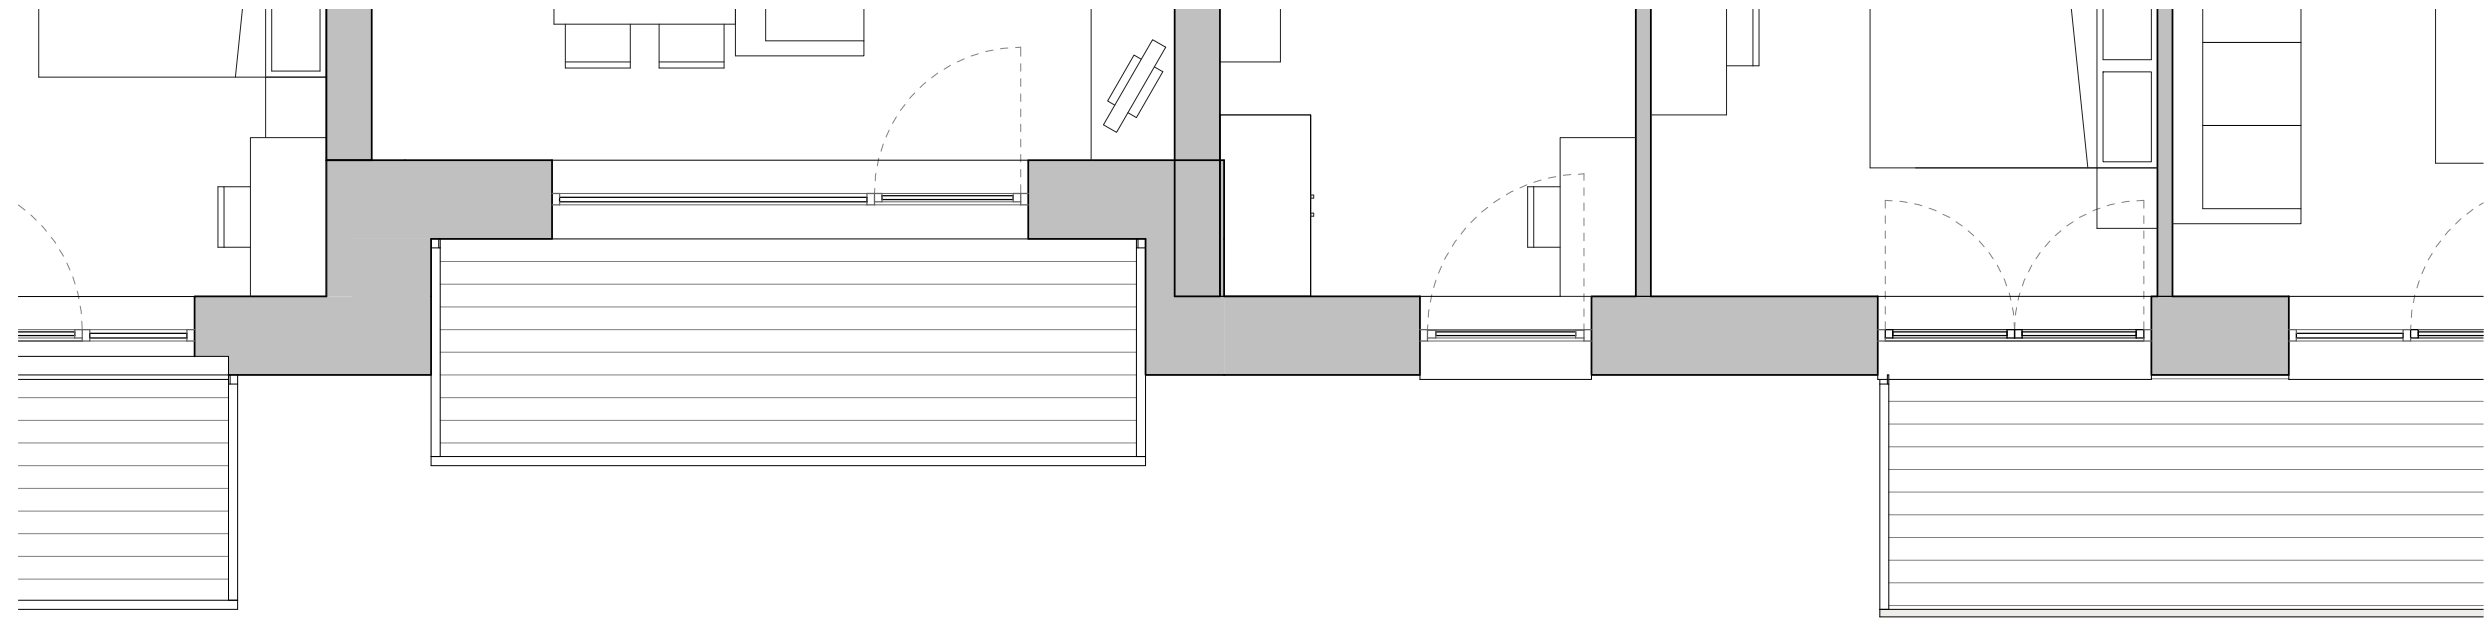

4 07\_Level 04\_Plan\_407  
1 : 50

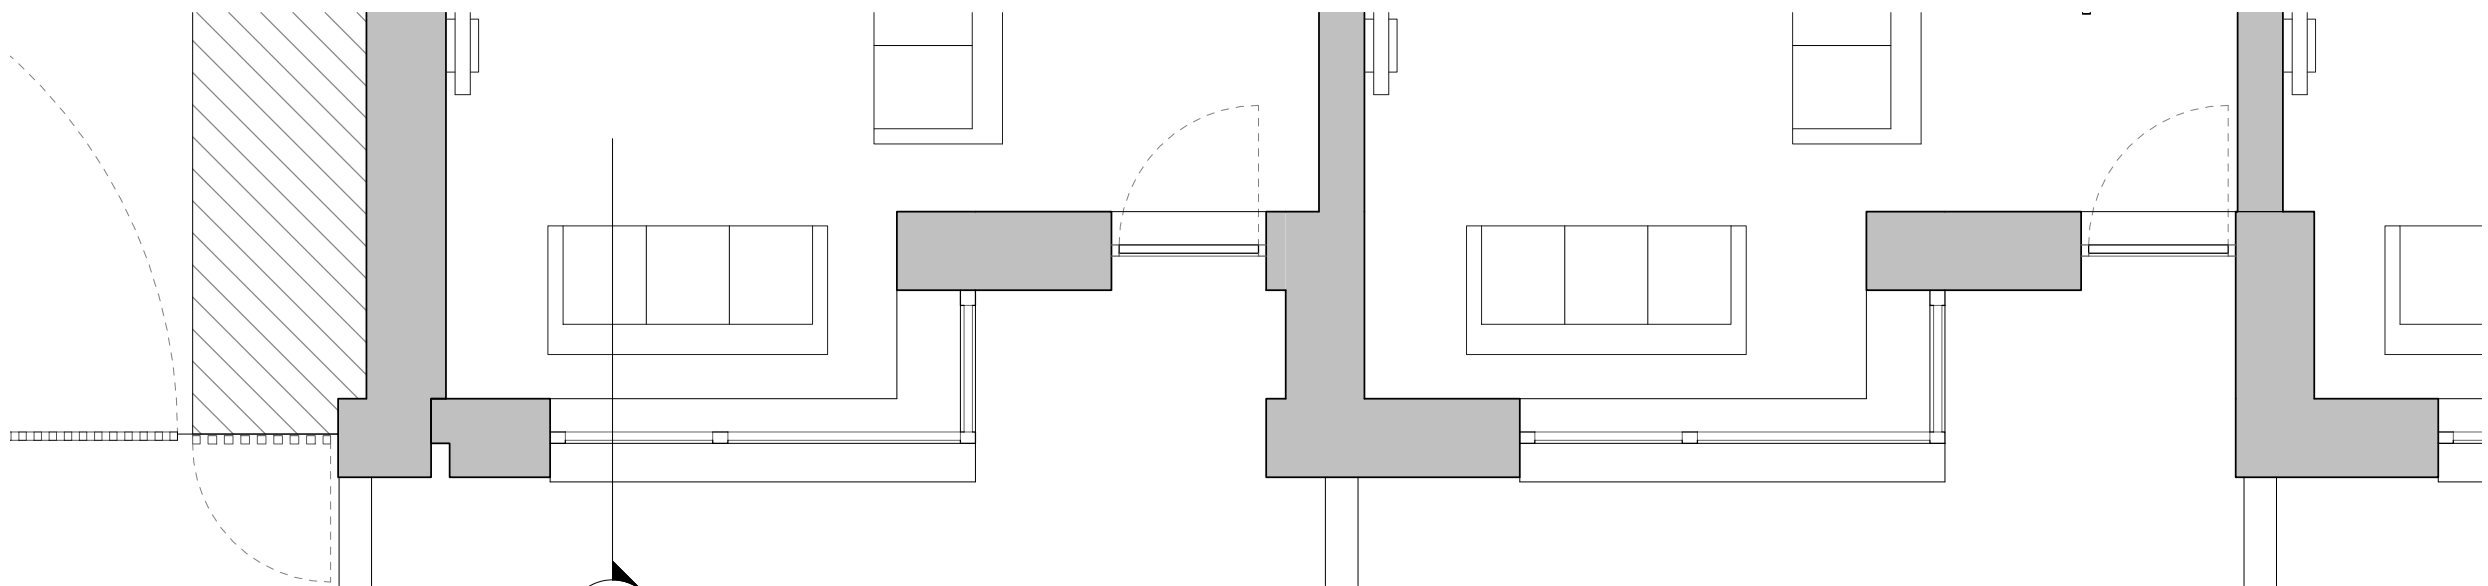


3 07\_Level 00\_Plan\_407  
1 : 50

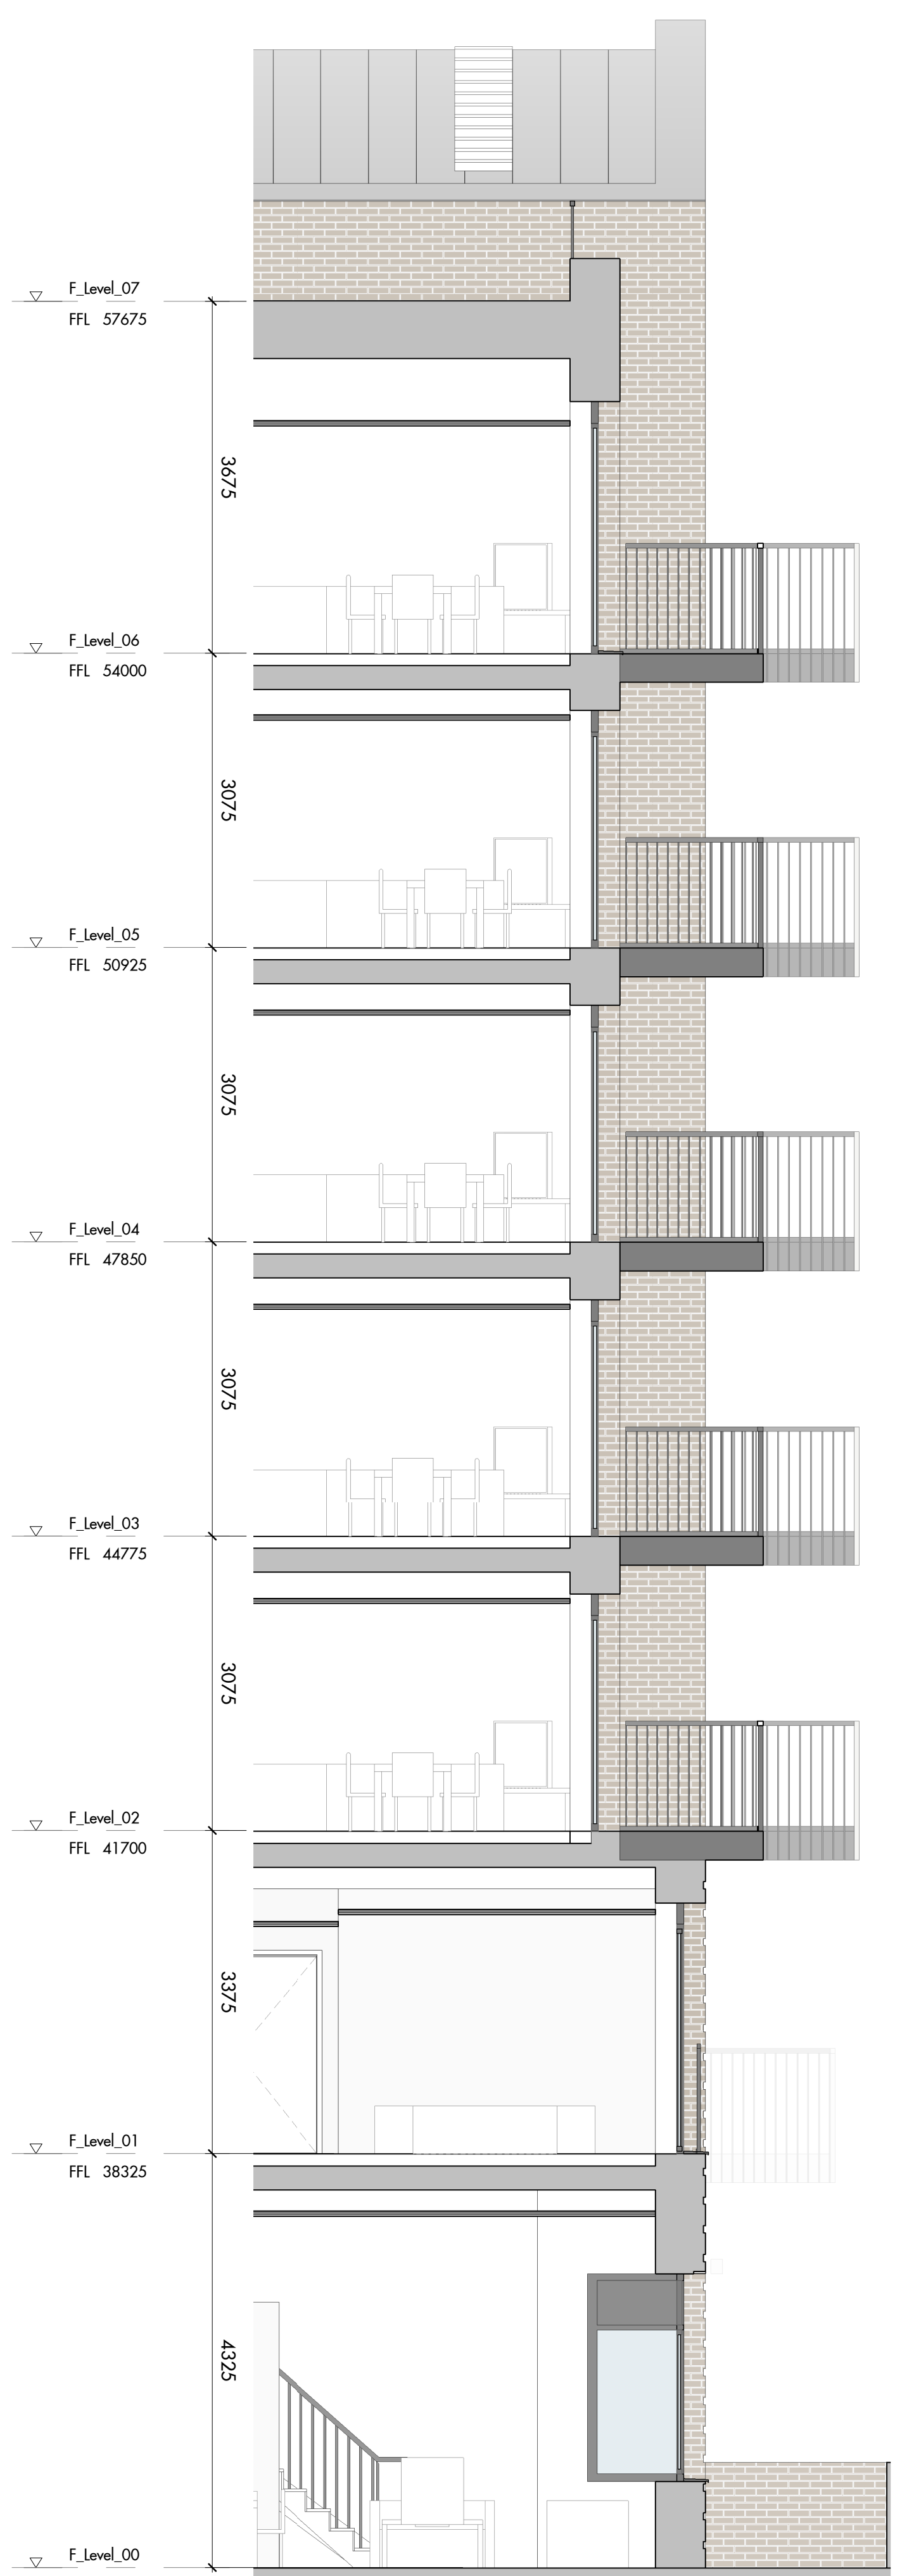

2 Building F: Section FF  
1 : 50

Bay Study Key

1. Zinc Roof
2. Light coloured Brickwork (London Stock Brick)
3. Brick Recess
4. Metal Panelled Balcony
5. Metal Door & Window Frame
6. Dark Grey Metal Balustrade
7. Metal Balcony
8. Metal Bay Window
9. Red Glazed Brick
10. Dark Grey Metal Facia to MVHR

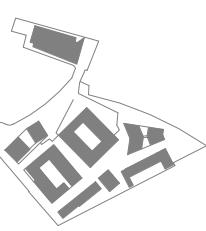


Figured dimensions are in millimetres unless noted otherwise. All dimensions and levels shall be verified on site before proceeding with works. Detailed site survey to be carried out to verify positions and level relationships with site features and ordnance survey. The Architect must be notified of any discrepancy. Boundaries are indicative only and are to be verified by others.

Allies & Morrison LLP is not responsible for any errors caused by the transmission, translation, software or computer systems. Allies & Morrison LLP is not responsible for nor shall be liable for the consequences of any use made of the drawings or models other than that for which they were produced by Allies & Morrison LLP for the Client.

All Intellectual Property Rights reserved

| REV | DATE     | DESCRIPTION         | CHKD |
|-----|----------|---------------------|------|
| P1  | 30/06/17 | ISSUED FOR PLANNING | MCd  |
| P2  | 07/20    | ISSUED FOR PLANNING | HH   |
| P3  | 28/02/25 | ISSUED FOR PLANNING | HH   |
|     |          |                     |      |
|     |          |                     |      |
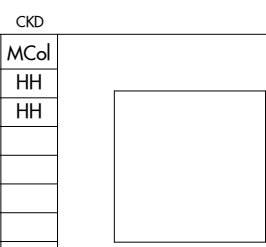

Allies and Morrison LLP

85 Southwork Street  
London SE1 0HX  
telephone 020 7921 0100  
facsimile 020 7921 0101  
email studio@alliesandmorrison.com

A&M JOB No: 1095\_08

Camden Goods Yard : Building F

BAY STUDY 8/ WEST ELEVATION  
BLOCK F BAY STUDIES  
1095\_07\_07\_407

SCALE 1 : 50 @A1 1 : 100 @A3

P3

Revision