



PROPOSED SHOPFRONT


SCALE 1:25



SIGNWRITTEN STRAP LINE IN RED.

NEW LIGHT BOX FROSTED EFFECT PANEL WITH GRID PATTERN. INTERNAL ILLUMINATION WARM TEMPERATURE.

TO BE INTERNALLY ILLUMINATED. SUGGESTED ILLUMINATION 130cdm

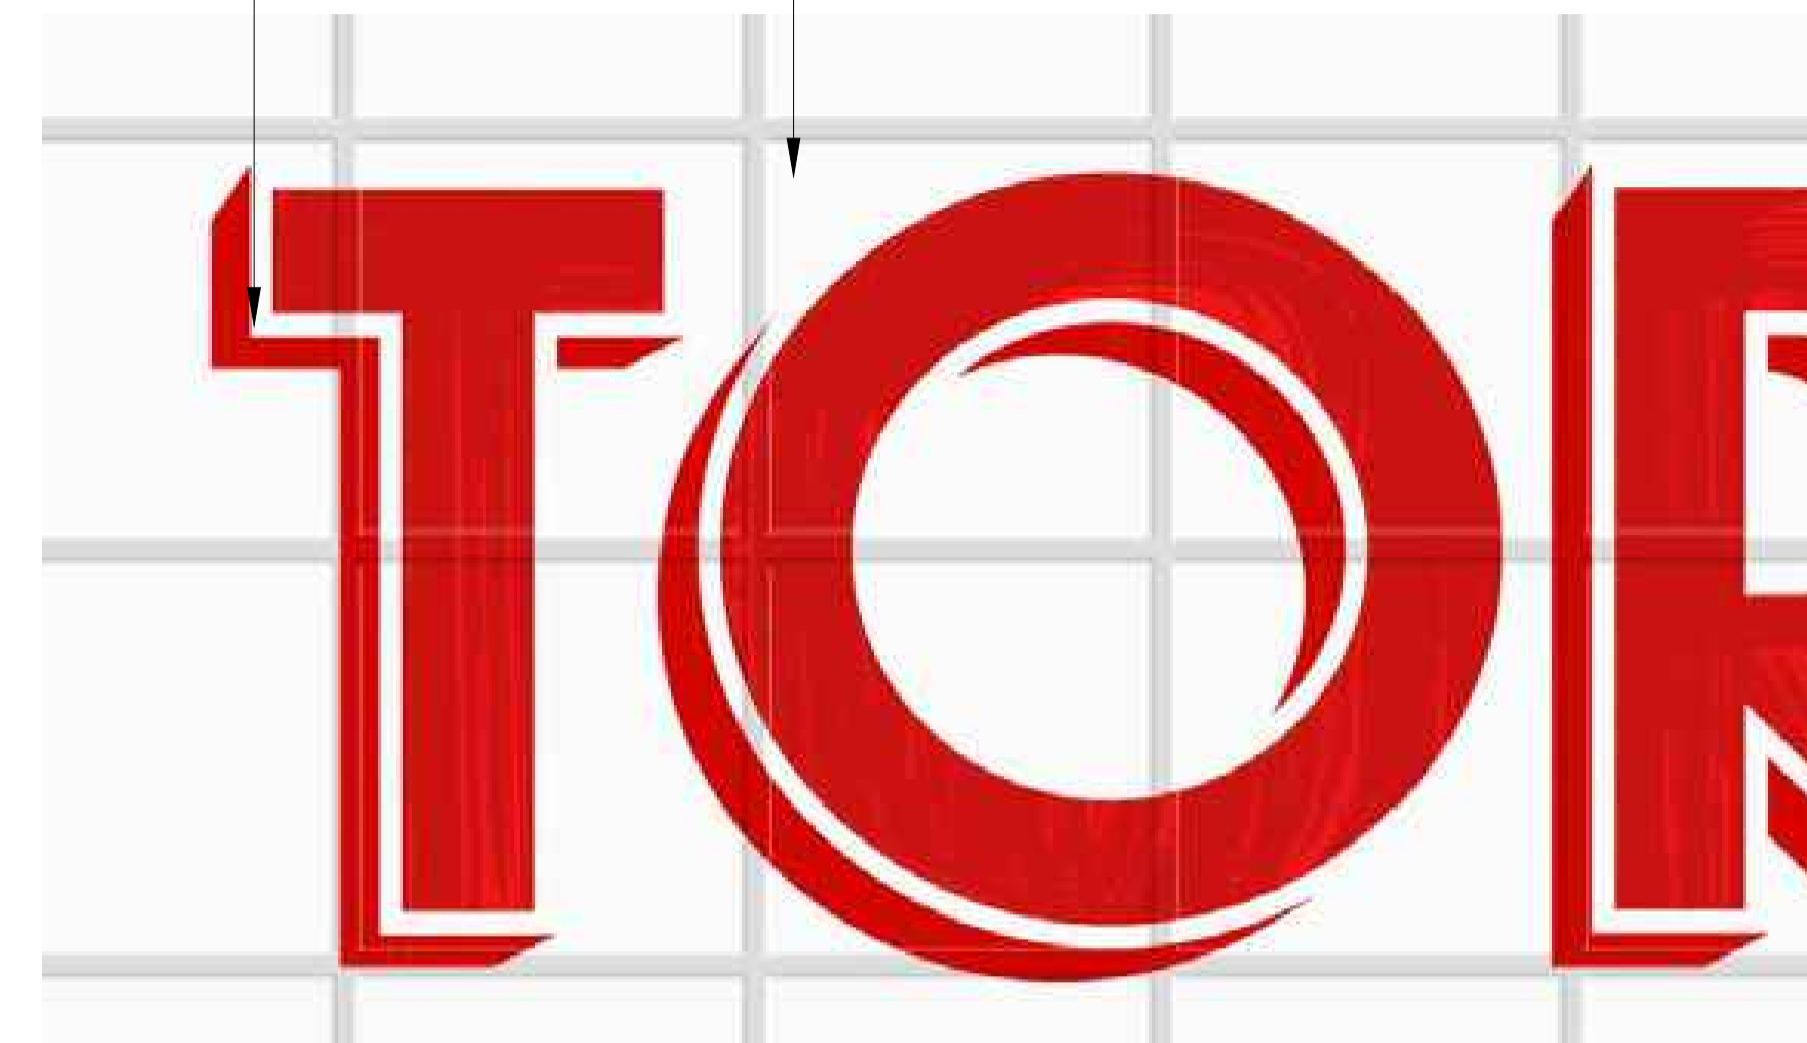

PROPOSED SHOPFRONT VISUAL

FINCHLEY ROAD

GENERAL NOTES

1. THIS DRAWING MUST NOT BE SCALED.
2. FOLLOWING COMMENCEMENT OF WORK ON SITE, ISSUED DRAWINGS AND DETAILS MAY BE SUBJECT TO CHANGE DUE TO SITE CONDITIONS OR CONTRACTOR DESIGN MODIFICATIONS.
3. ALL WORKS MUST BE CARRIED OUT TO THE SATISFACTION OF LOCAL AND STATUTORY AUTHORITIES, IN ACCORDANCE WITH CURRENT BUILDING REGULATIONS AND CODES OF PRACTICE.
4. ALL DIMENSIONS ARE TO BE VERIFIED WITH THE CONTRACTOR ON SITE PRIOR TO MANUFACTURE OR INSTALLATION.
5. QUADRANT DESIGN MUST BE INFORMED OF ANY AMENDMENTS TO THE DESIGN ON SITE.

MORE INFO



SCAN THIS CODE TO ACCESS: QD WEBSITE

NOTE:

BASED ON LIMITED INFORMATION AND SUBJECT TO CHANGE FOLLOWING SITE SURVEY. PLANS ARE FOR DRAFT FEASIBILITY PURPOSES ONLY



SIGN A - FRONT ELEVATION

SCALE 1:10



03.03.25 PLANNING ISSUE MD

WORK STAGE

PLANNING

CLIENT

TORTILLA

PROJECT

FINCHLEY ROAD
227 Finchley Road, London,
NW3 6LP

SHEET TITLE

SHOPFRONT
PROPOSED FASCIA
SIGN

SCALE

AS SHOWN AT A1 MD

SHEET NO.

J002452_A4_04

REVISION:

~



INTERIORS | ARCHITECTURE | BRANDING

QUADRANT DESIGN
23 KINGS ROAD,
READING,
RG1 3AR
73-74 BERWICK
STREET,
LONDON,
W1F 8TE
(+44) 0118 9591 581
hello@quadrantdesign.co.uk
www.quadrantdesign.co.uk