


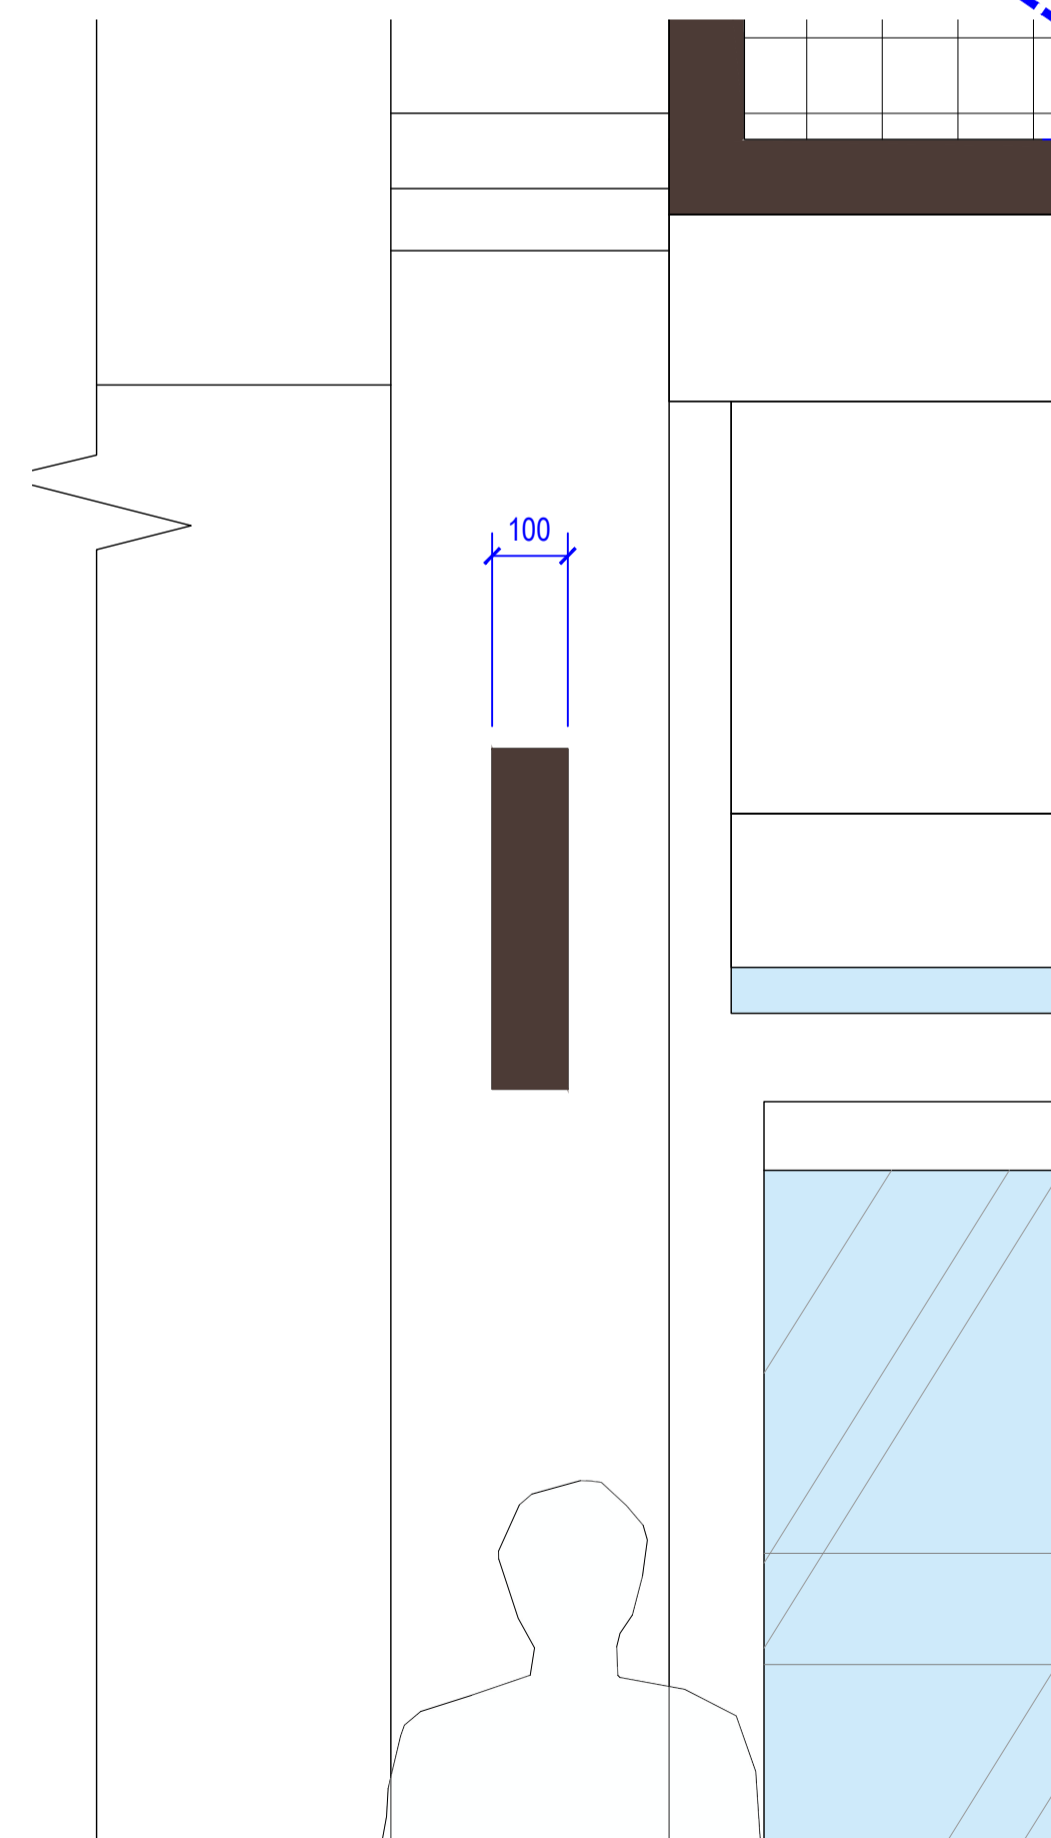

PROPOSED SHOPFRONT

SCALE 1:25
 0 250 500 750 1000 1500 2000mm



SIGN B - FRONT ELEVATION


SCALE 1:10
 0 100 200 300 500 800mm

NEW PROJECTING SIGN.
 RED LETTERING ON WHITE BACKING WITH
 TILE EFFECT PATTERN (DOUBLE SIDED).
 TO BE INTERNALLY ILLUMINATED.
 SUGGESTED ILLUMINATION 200cdm

METAL OUTER FRAME
 PAINTED IN ANTHRACITE
 GREY/BLACK WITH
 APPROPRIATE EXTERIOR
 PAINT. THICKNESS 100MM



PROPOSED PROJECTING SIGN VISUAL

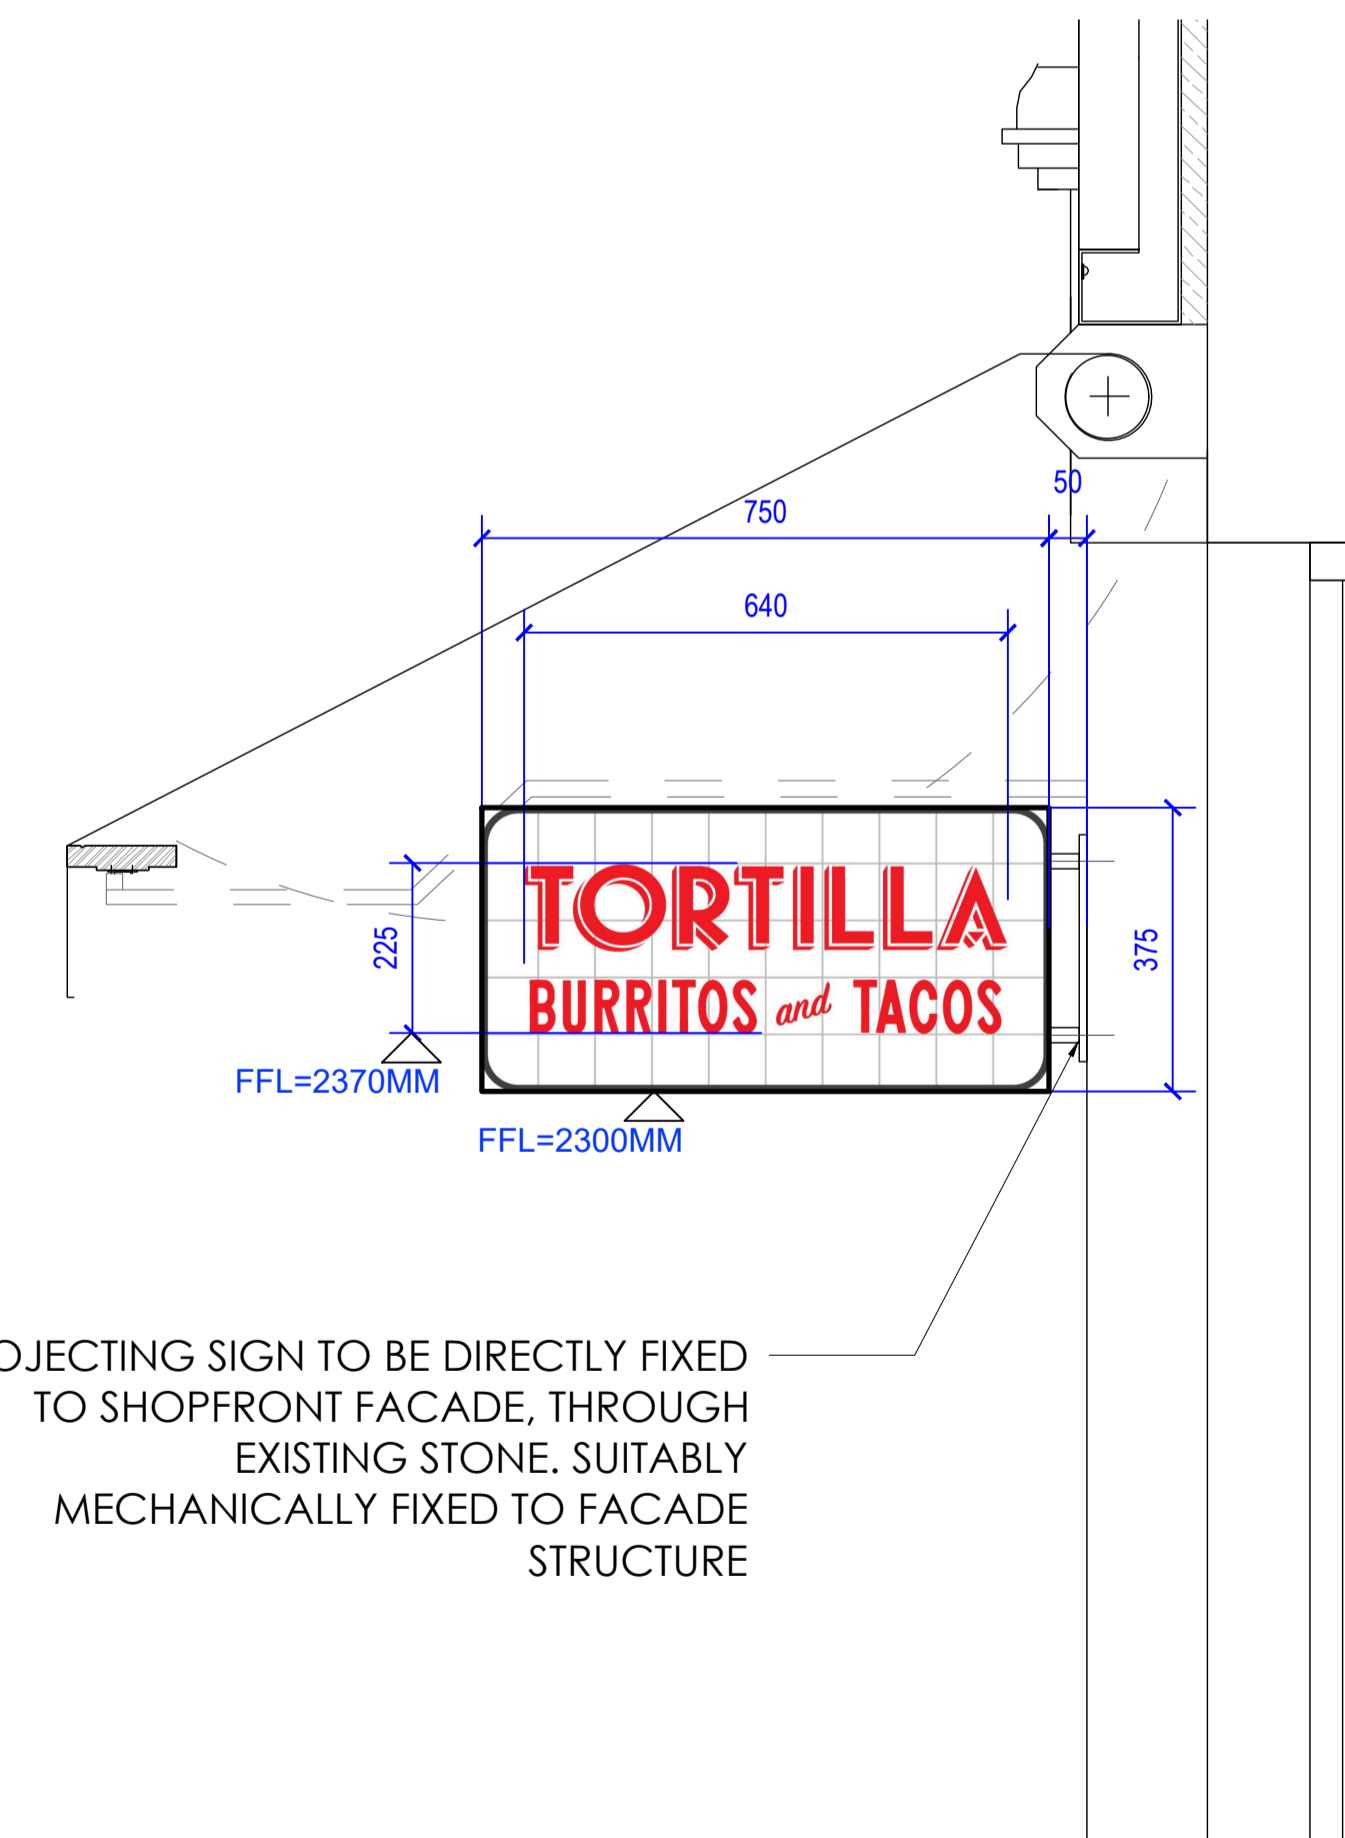

PROJECTING SIGN TO BE DIRECTLY FIXED
 TO SHOPFRONT FACADE, THROUGH
 EXISTING STONE. SUITABLY
 MECHANICALLY FIXED TO FACADE
 STRUCTURE

SIGN B - PROJECTING ELEVATION

SCALE 1:10
 0 100 200 300 500 800mm

FINCHLEY ROAD

GENERAL NOTES

1. THIS DRAWING MUST NOT BE SCALED.
2. FOLLOWING COMMENCEMENT OF WORK ON SITE, ISSUED DRAWINGS AND DETAILS MAY BE SUBJECT TO CHANGE DUE TO SITE CONDITIONS OR CONTRACTOR DESIGN MODIFICATIONS.
3. ALL WORKS MUST BE CARRIED OUT TO THE SATISFACTION OF LOCAL AND STATUTORY AUTHORITIES, IN ACCORDANCE WITH CURRENT BUILDING REGULATIONS AND CODES OF PRACTICE.
4. ALL DIMENSIONS ARE TO BE VERIFIED WITH THE CONTRACTOR ON SITE PRIOR TO MANUFACTURE OR INSTALLATION.
5. QUADRANT DESIGN MUST BE INFORMED OF ANY AMENDMENTS TO THE DESIGN ON SITE.

MORE INFO



SCAN THIS CODE TO ACCESS:
 QD WEBSITE

NOTE:

BASED ON LIMITED INFORMATION AND SUBJECT TO CHANGE FOLLOWING SITE SURVEY. PLANS ARE FOR DRAFT FEASIBILITY PURPOSES ONLY

03.03.25 DEVELOPED DESIGN ISSUE MD

WORK STAGE: **PLANNING**

CLIENT: **TORTILLA**

PROJECT: **FINCHLEY ROAD**
 227 Finchley Road, London, NW3 6LP

SHEET TITLE: **SHOPFRONT PROPOSED PROJECTING SIGN**

SCALE: AS SHOWN AT A1 MD

SHEET NO.: **J002452_A4_05** REVISION: ~



QUADRANT DESIGN
 23 KINGS ROAD,
 READING,
 RG1 3AR
 73-74 BERWICK STREET,
 LONDON,
 W1F 8TE
 (+44) 0118 9591 581
 hello@quadrantdesign.co.uk
 www.quadrantdesign.co.uk

INTERIORS | ARCHITECTURE | BRANDING