

NOTES
 DO NOT SCALE FROM THIS DRAWING EXCEPT FOR PLANNING PURPOSES. ERRORS TO BE REPORTED IMMEDIATELY TO THE ARCHITECT. TO BE READ IN CONJUNCTION WITH ALL RELEVANT ARCHITECTS', SERVICES AND STRUCTURAL ENGINEERS' DRAWINGS. ALL EXISTING SITE AND BUILDING INFORMATION HAS BEEN COMPILED BY OTHERS. ALL DIMENSIONS TO BE VERIFIED ON SITE.
 © STUDIO CHARLOTTE HARRIS

LEGEND


REVISIONS

| R. | DATE | DESCRIPTION | DRAWN/CHECK |
|----|----------|-------------------------|-------------|
| - | 22.08.23 | ISSUED FOR INFO | AC/CH |
| A | 16.12.24 | ISSUED FOR PLANNING/LBC | AC/CH |

PROJECT NUMBER
 German Historical Institute 198
 17 Bloomsbury Square

STATUS
 Planning / Listed Building Consent

DRAWING NAME
 Removals – Basement Floor Plan


SCALE FORMAT
 1:50 / 1:100 A1 / A3

DRAWING NUMBER REV.
 SCH-198-05-0000-B1 A

REMOVAL OF EXISTING REFRIGERANT PIPES

REMOVAL OF EXISTING CONDENSER UNIT

REMOVAL OF EXISTING REFRIGERANT PIPES

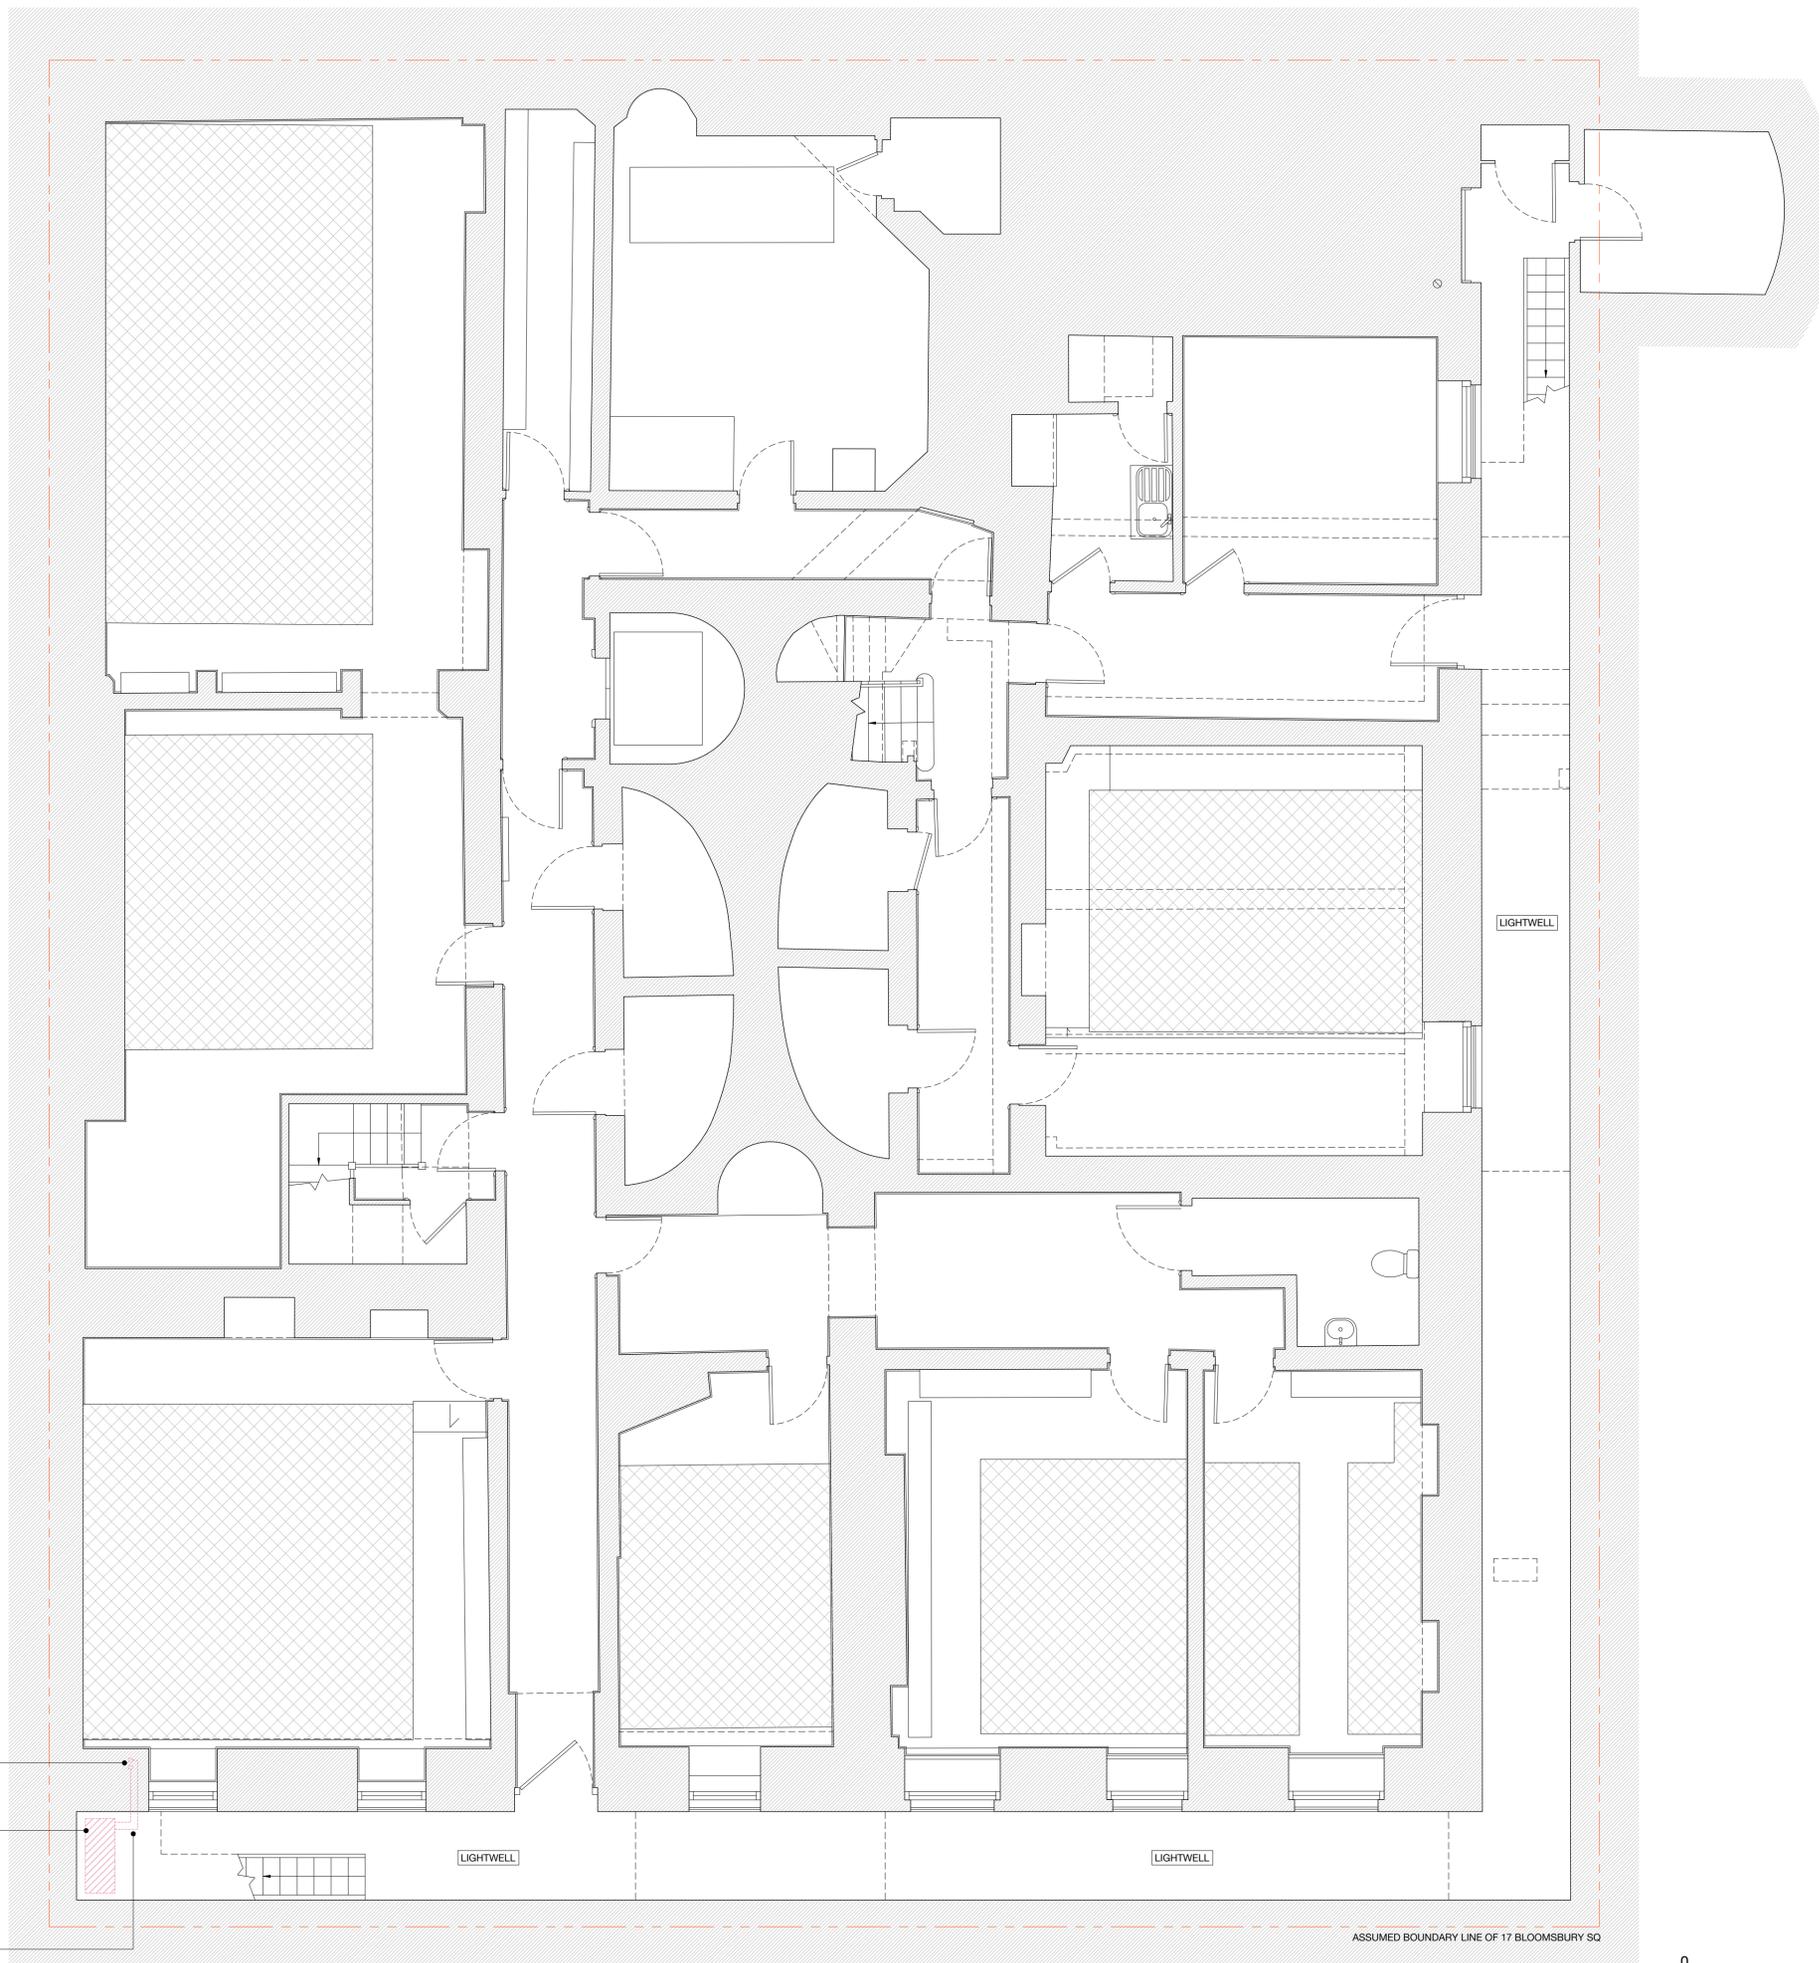

26 Store Street
 London WC1E 7BT
 +44 (0) 20 7112 9069
 info@studiocharlotteharris.com
 www.studiocharlotteharris.com

NOTES
 DO NOT SCALE FROM THIS DRAWING EXCEPT FOR PLANNING PURPOSES. ERRORS TO BE REPORTED IMMEDIATELY TO THE ARCHITECT. TO BE READ IN CONJUNCTION WITH ALL RELEVANT ARCHITECTS', SERVICES AND STRUCTURAL ENGINEERS' DRAWINGS. ALL EXISTING SITE AND BUILDING INFORMATION HAS BEEN COMPILED BY OTHERS. ALL DIMENSIONS TO BE VERIFIED ON SITE.
 © STUDIO CHARLOTTE HARRIS

LEGEND
 REMOVALS

REVISIONS

| R. | DATE | DESCRIPTION | DRAWN/CHECK |
|----|----------|-------------------------|-------------|
| - | 16.12.24 | ISSUED FOR PLANNING/LBC | AC/CH |
| A | 21.02.25 | M/A FOR PLANNING/LBC | AC/CH |
| B | | | |
| C | | | |
| D | | | |
| E | | | |
| F | | | |

PROJECT NUMBER
 German Historical Institute 198
 17 Bloomsbury Square

STATUS
 Planning / Listed Building Consent

DRAWING NAME
 Removals – Northeast Elevation

SCALE FORMAT
 1:50 / 1:100 A1 / A3

DRAWING NUMBER REV.
 SCH-198-05-2110 A



REMOVAL OF EXISTING CCTV

REMOVAL OF EXISTING INTERCOM PANEL BY MAIN ENTRANCE

REMOVAL OF EXISTING REFRIGERANT PIPES (RETAIN EXISTING PIPE ROUTES)

REMOVAL OF EXISTING CONDENSER UNIT

0 5m