



Notes:
 • Plans based on survey by Sumo Services

 

No. 8 South Hill Park

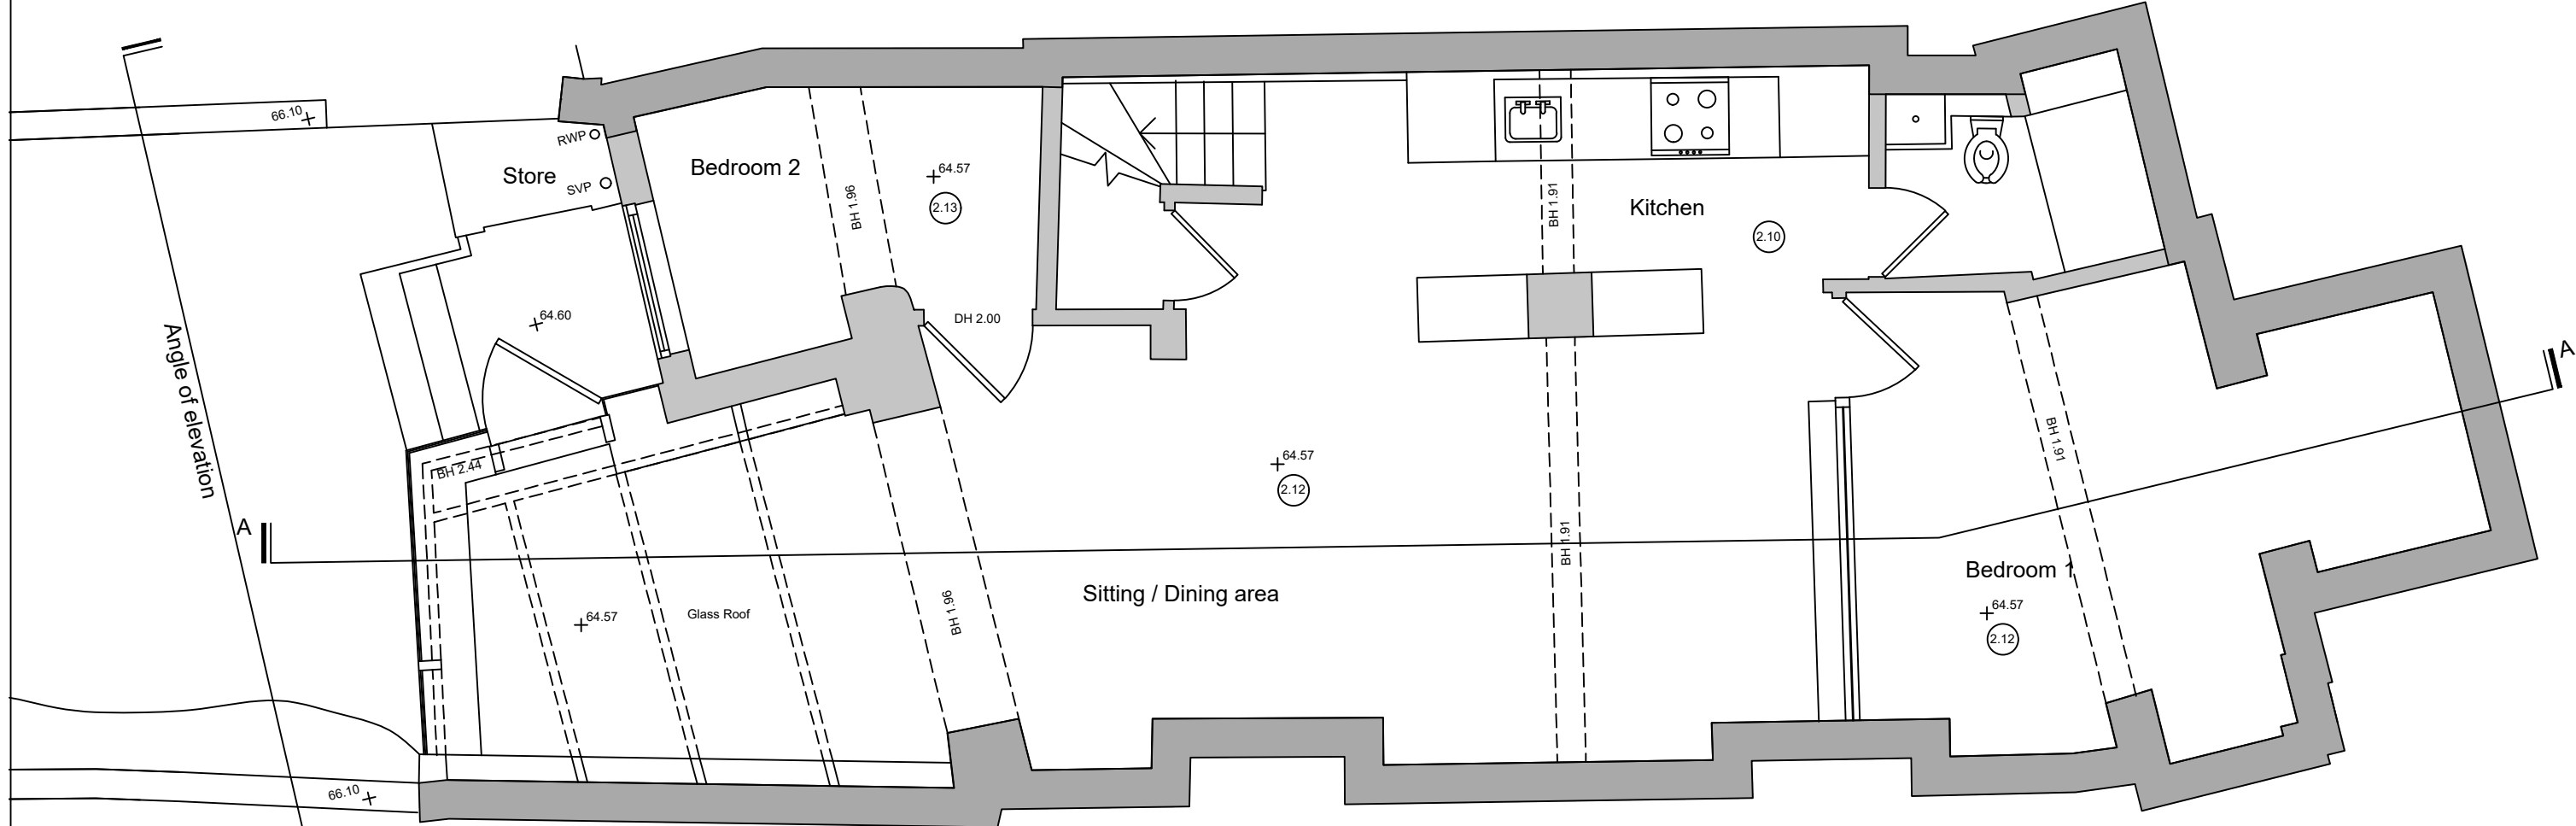


Angle of elevation

A

A

No. 4 South Hill Park

Lower Ground Floor Plan

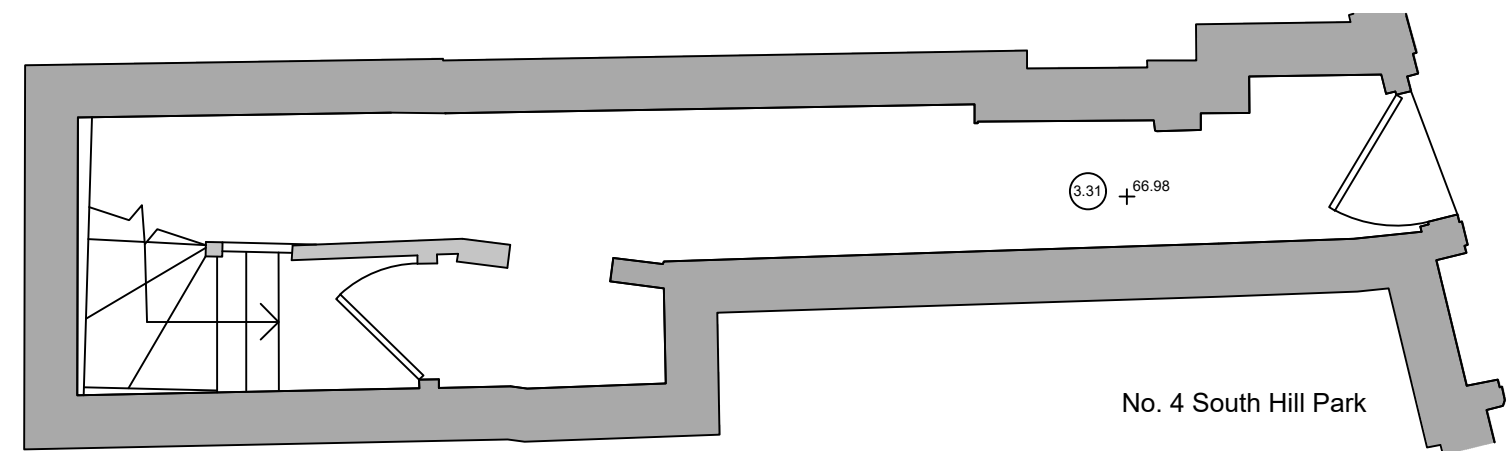

No. 4 South Hill Park

Ground Floor Plan

Rev	Date	Description
Title	6A South Hill Park Existing Plans	
Job	24005	
Scale	1:50	
Date	January 2025	
Drn	LB	
Chk	-	
Dwg No	101	
Rev	-	
©		

Gallus Studio
 55a Rochester Place +44 (0) 20 7482 3997
 London NW1 9JX www.gallus-studio.com