


0 5m

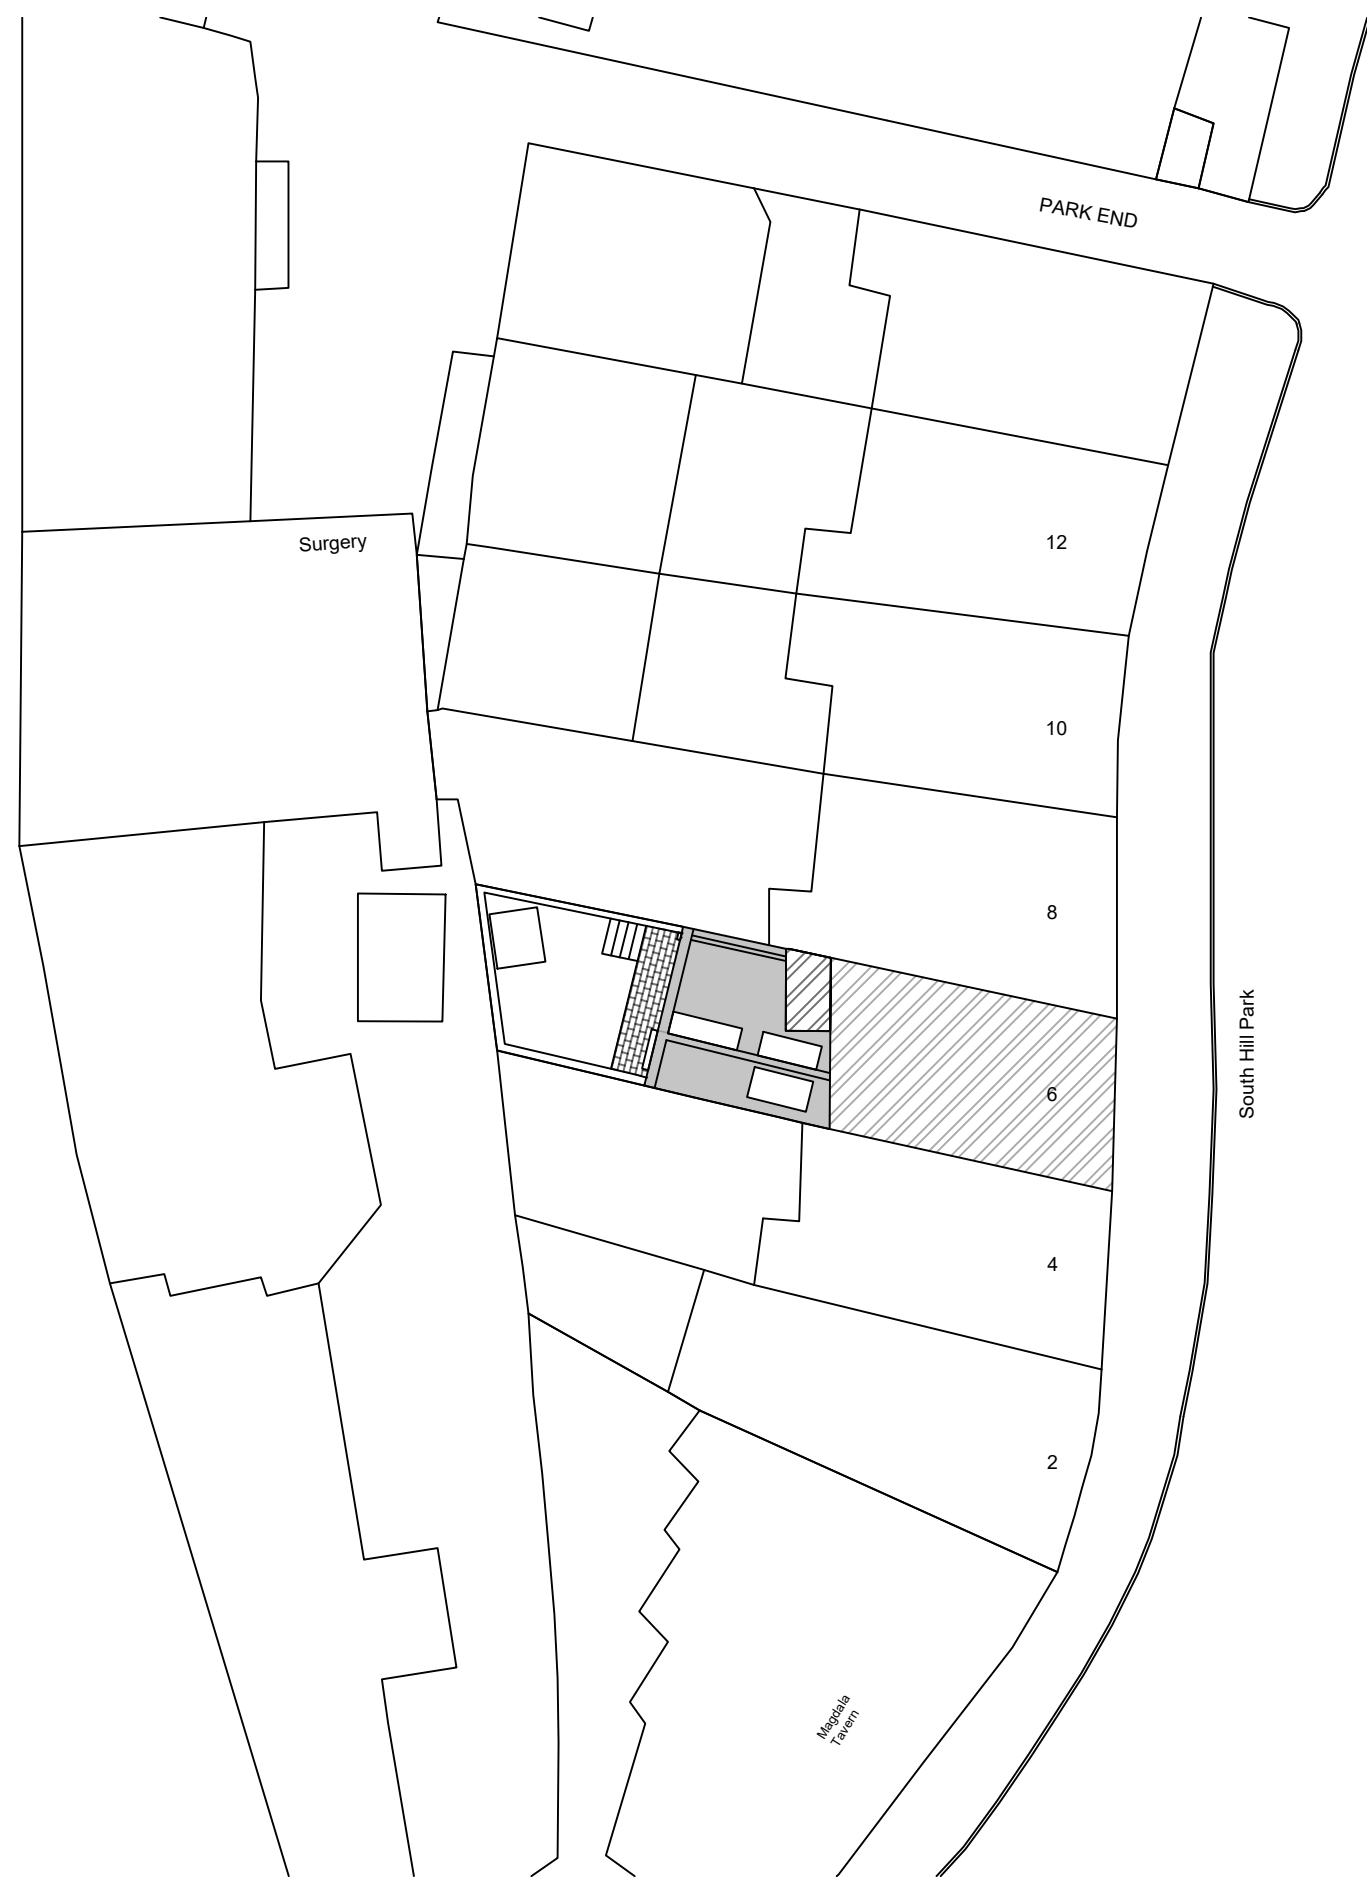

Rev	Date	Description
Title	6A South Hill Park Proposed Site Plan	
Job	24005	
	-	
Scale	1:250	
Date	January 2025	
Drn	LB	
Chk	-	
Dwg No	200	
Rev	-	
	©	