



- Key
- Existing conservatory extension outlined in red
 - - - - - Rooflights indicated by dashed line
 - - - - - Existing building indicated in blue dashed line

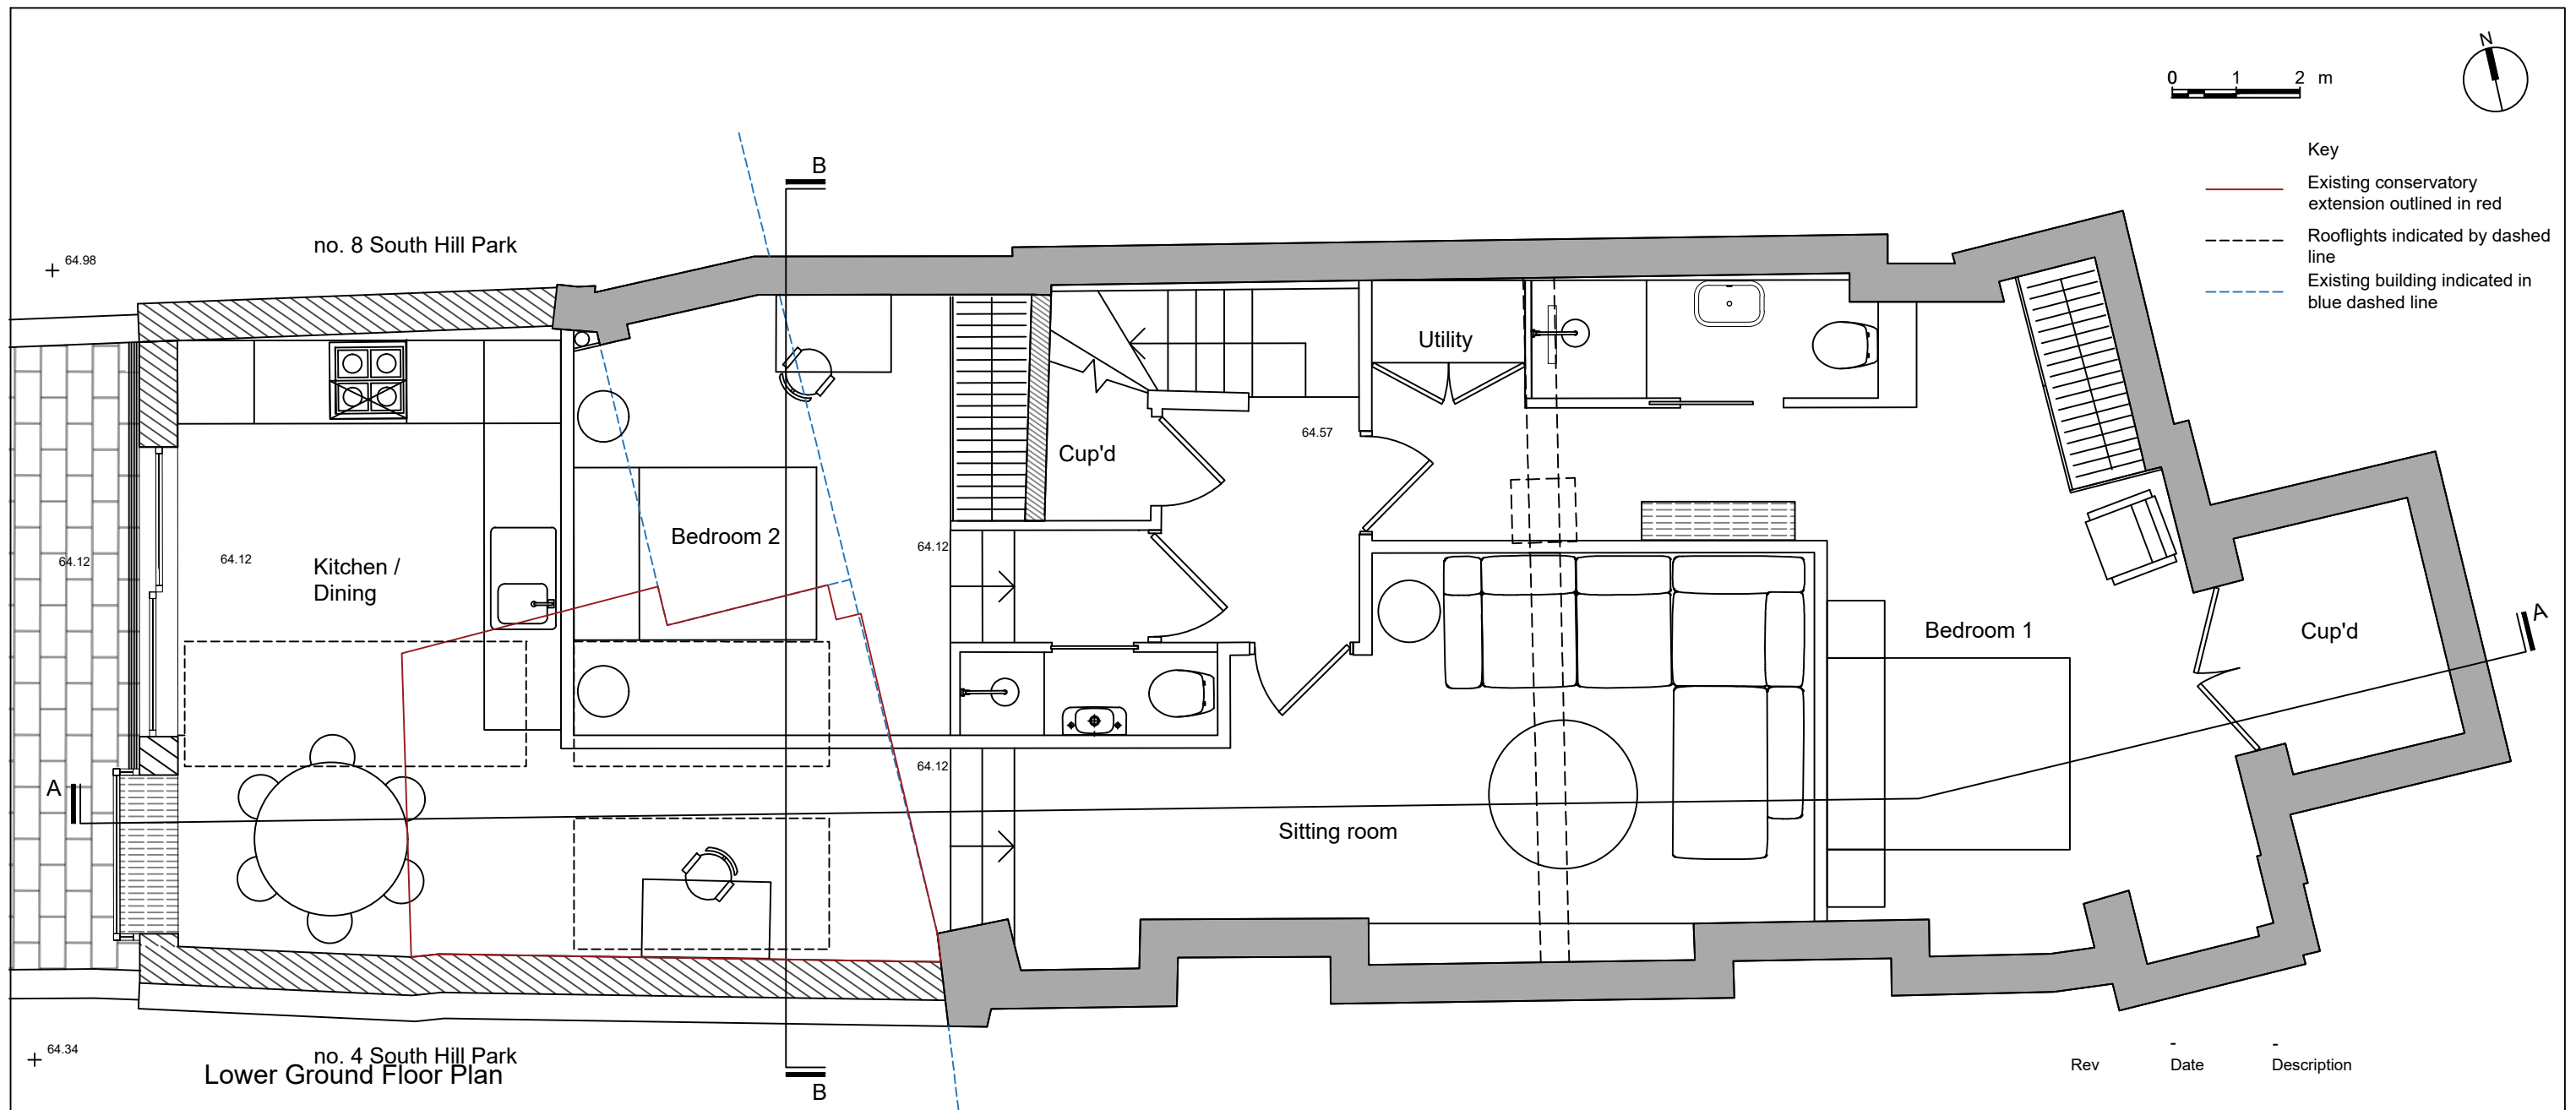

no. 4 South Hill Park
Lower Ground Floor Plan

Rev	Date	Description
Title	6A South Hill Park Proposed Plans	
Job	24005	
Scale	1:50	
Date	January 2025	
Drn	LB	
Chk	-	
Dwg No	201	
Rev	-	
©		

No. 8 South Hill Park

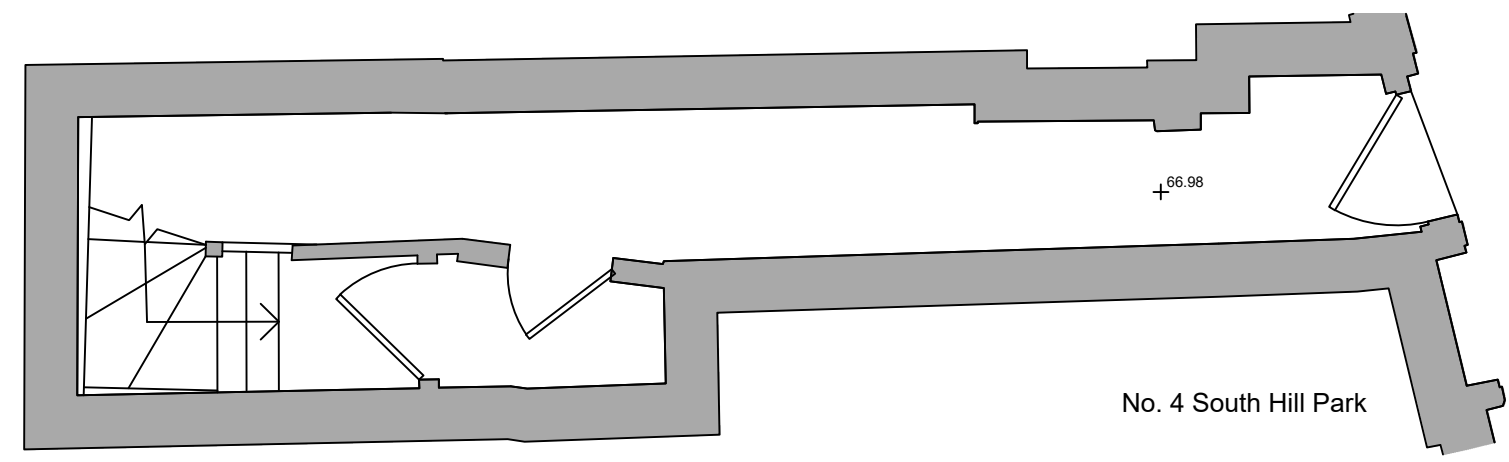

No. 4 South Hill Park

Ground Floor Plan