



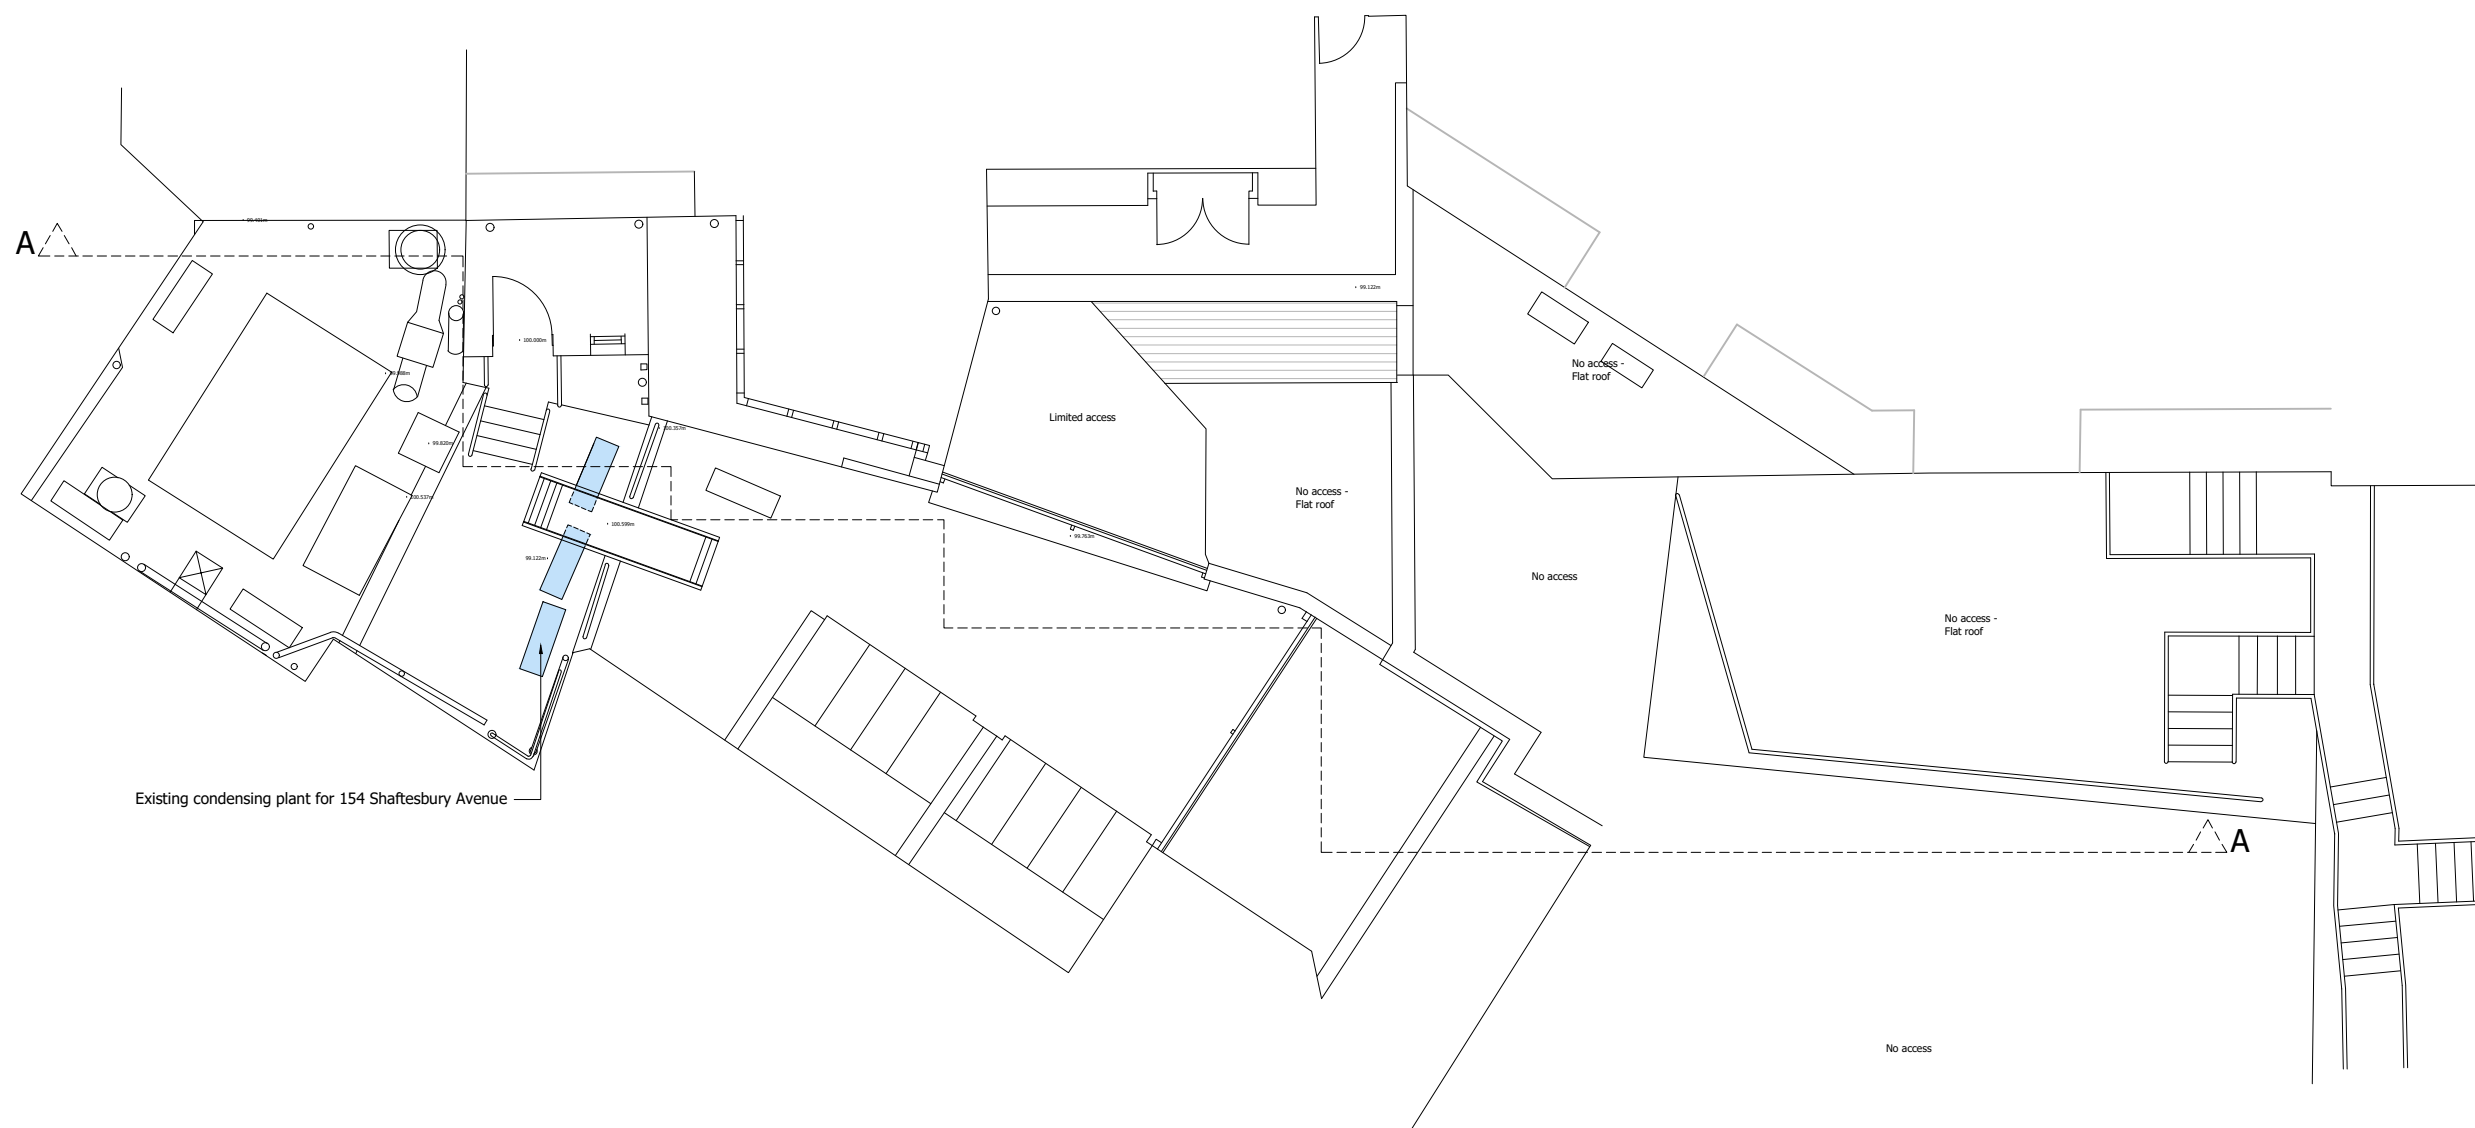

NB | Responsibility is not accepted for errors
made by others scaling from this drawing

A3

Rev	Description	By	Date

 

Project
154 SHAFTESBURY AVENUE
LONDON

Client
SHAFTESBURY COVENT GARDEN LTD

Title
ROOF PLAN
EXISTING

Drawn by ACD	Surveyor IKZ	Date FEBRUARY 2025
-----------------	-----------------	-----------------------

Scale
1:100 @ A3

Drawing Number L231638 -A01-50	Revision
-----------------------------------	----------

Layouts shown are transcribed from unqualified Landlord's basebuild data and are intended as initial indicative drawings only,
Structural Engineers report, M&E Engineers report, Building Control approval, Fire Officer approval and all statutory applications