



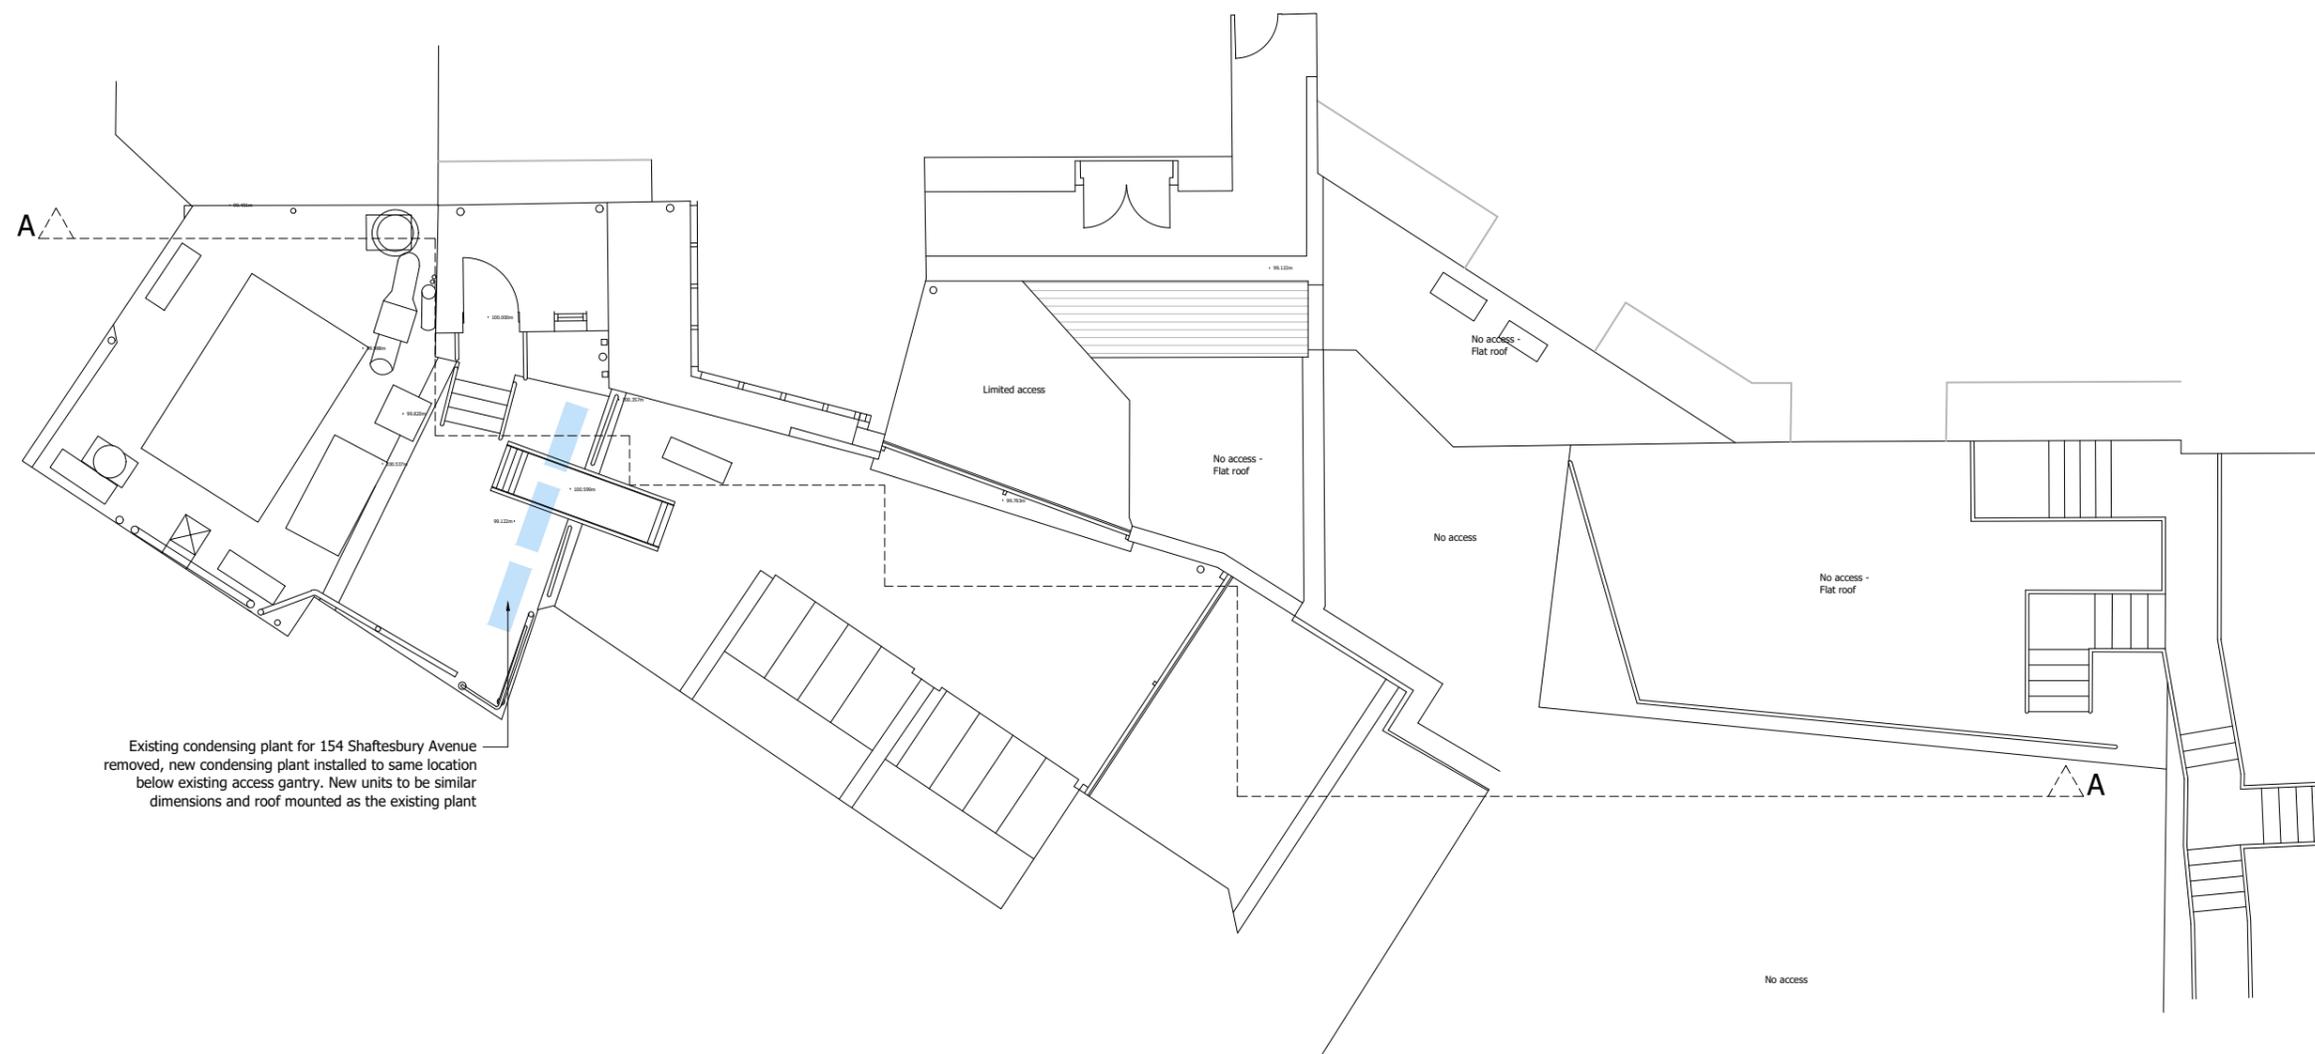

NB Responsibility is not accepted for errors made by others scaling from this drawing

A3

| Rev | Description | By | Date |
|-----|-------------|----|------|
| | | | |

 

Project
154 SHAFTESBURY AVENUE
LONDON

Client
SHAFTESBURY COVENT GARDEN LTD

Title
ROOF PLAN
PROPOSED

| | | |
|-----------------|-----------------|-----------------------|
| Drawn by ACD | Surveyor IKZ | Date FEBRUARY 2025 |
|-----------------|-----------------|-----------------------|

Scale
1:100 @ A3

Drawing Number
L231638 -A02-50

Revision

Layouts shown are transcribed from unqualified Landlord's basebuild data and are intended as initial indicative drawings only, Structural Engineers report, M&E Engineers report, Building Control approval, Fire Officer approval and all statutory applications