



PROPOSED SECOND FLOOR PLAN

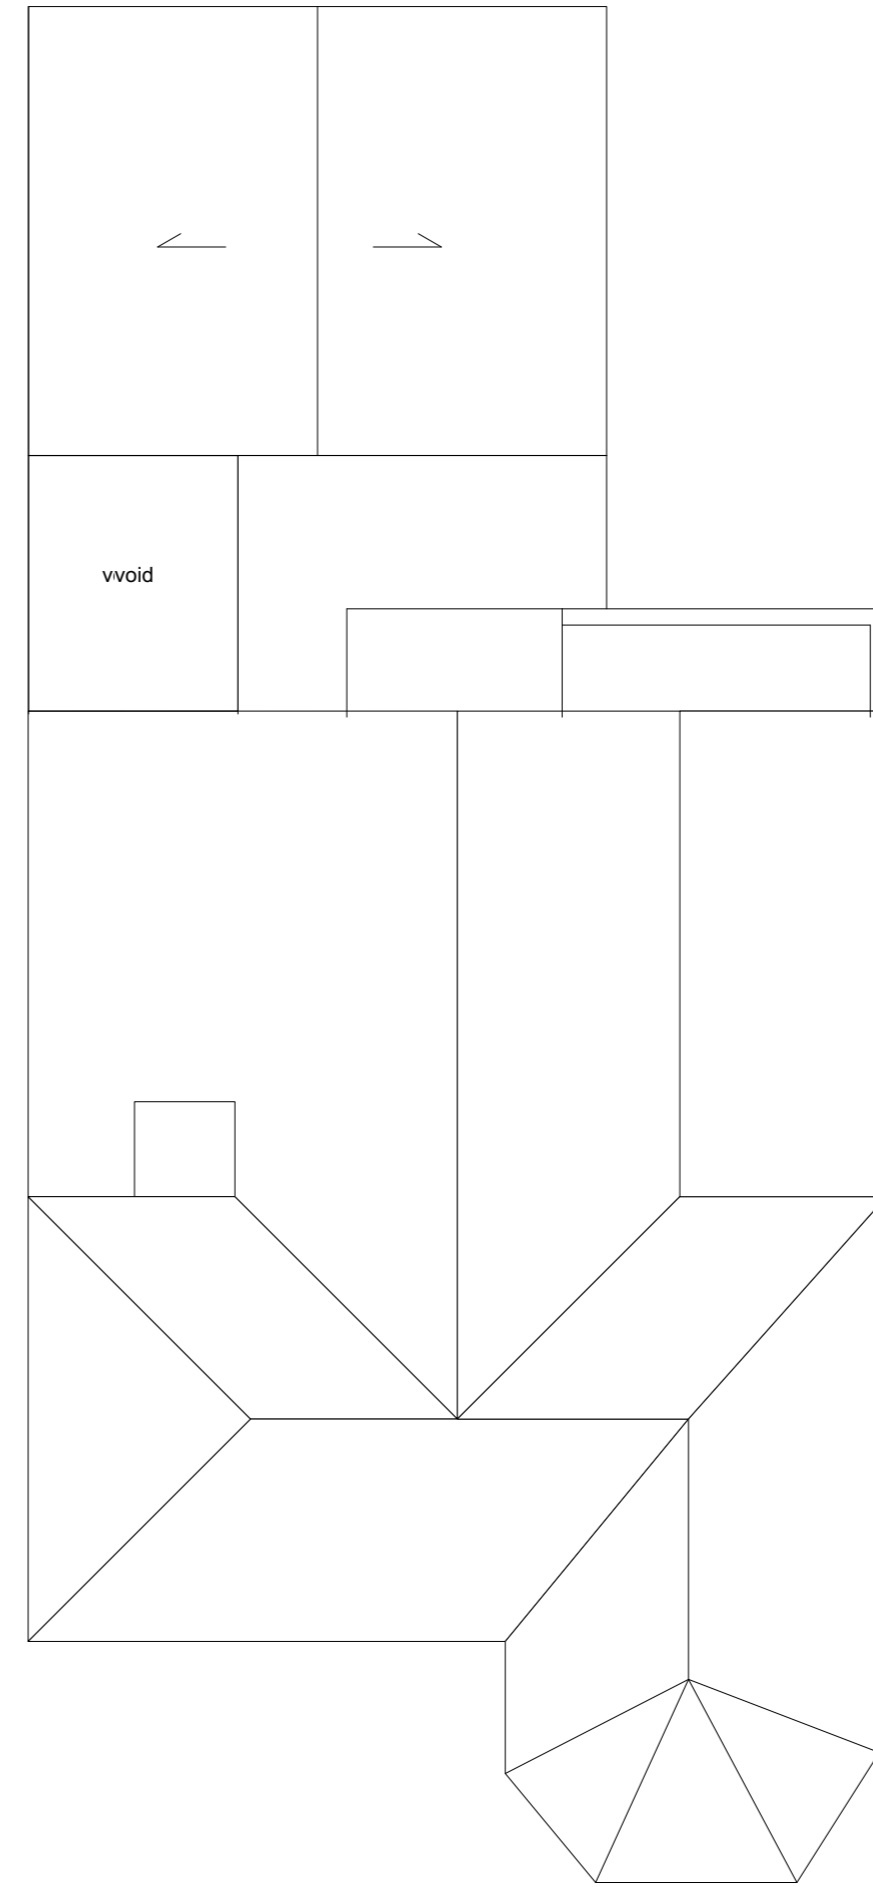

PROPOSED ROOF PLAN

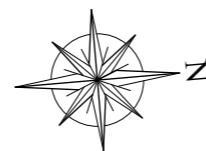

ALTARAS ARCHITECTURE LTD
 41 High Street, Barkway
 Herts. SG8 8EA
 Tel : 01763 848952
 Fax: 01763 848001
 email: dolores@altarasarchitecture.co.uk

161 WEST END LANE,
 LONDON NW6 2LG
 PROPOSED EXTENSIONS

Proposed Second and roof floor plans

Drawn By	DA
Checked By	DA
Scale	1:100 @A2
Date	mar 2023
Drawing No.	TH - WEL -P04