



DRAWING No: 032500120 PREEXISTING ELEVATIONS


WEST ELEVATION

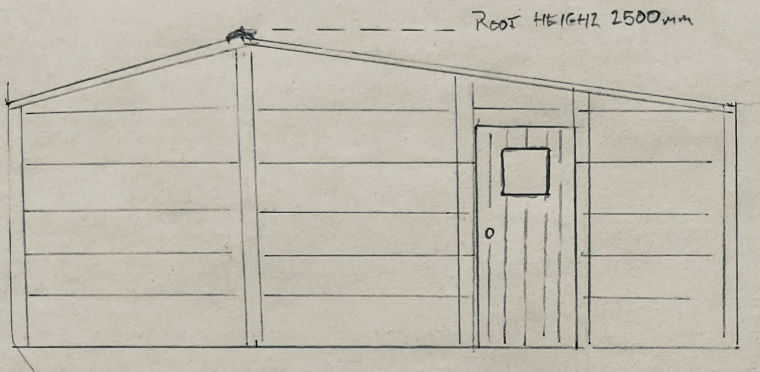


NORTH ELEVATION

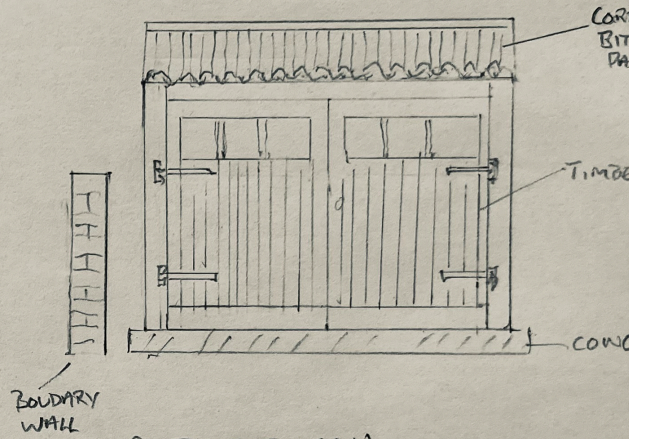

EAST ELEVATION

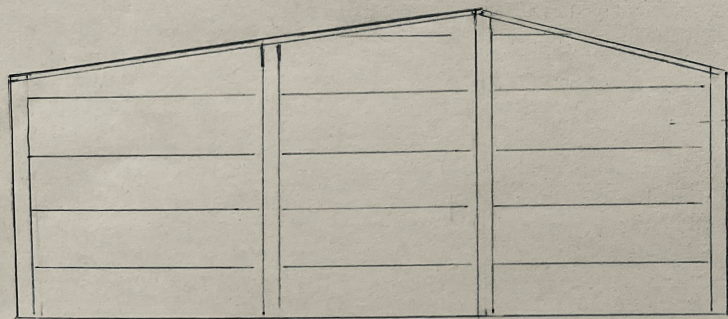

SOUTH ELEVATION

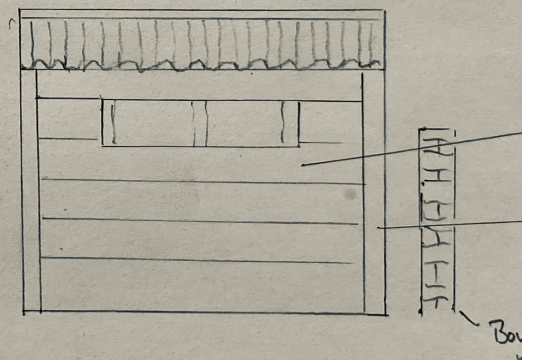

14 SWAIN'S LANE, NG66QS
SCALE: 1:50