


DRAWING NO: 04.25 00120


PROPOSED ELEVATIONS

WEST ELEVATION

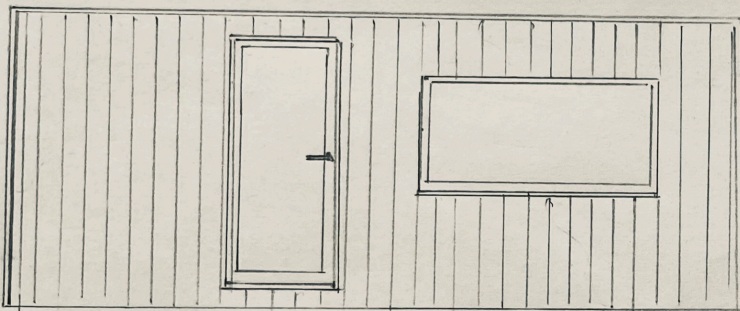


NORTH ELEVATION

BOUNDARY WALL

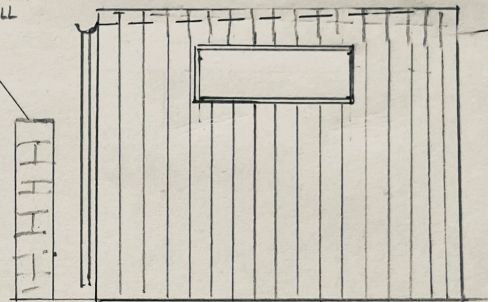


EAST ELEVATION

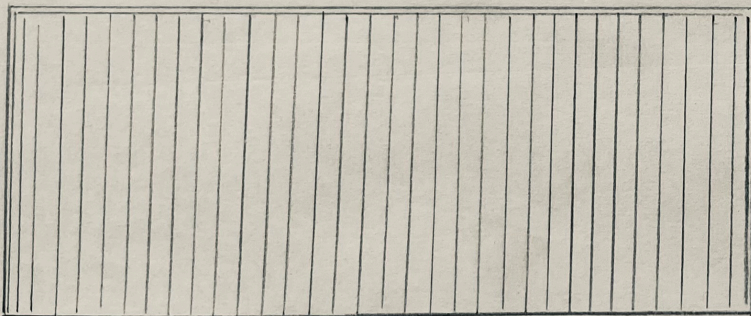

-- ROOF HEIGHT
246cm

SOUTH ELEVATION

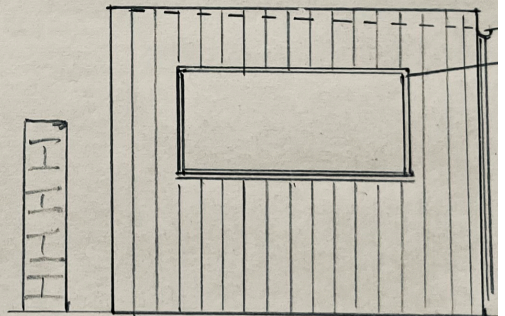

14 SWAIN'S L
SCALE 1:50