



DRAWING NO: 062500120

PREEXISTING & PROPOSED ROOF PLANS

PREEXISTING ROOF PLAN

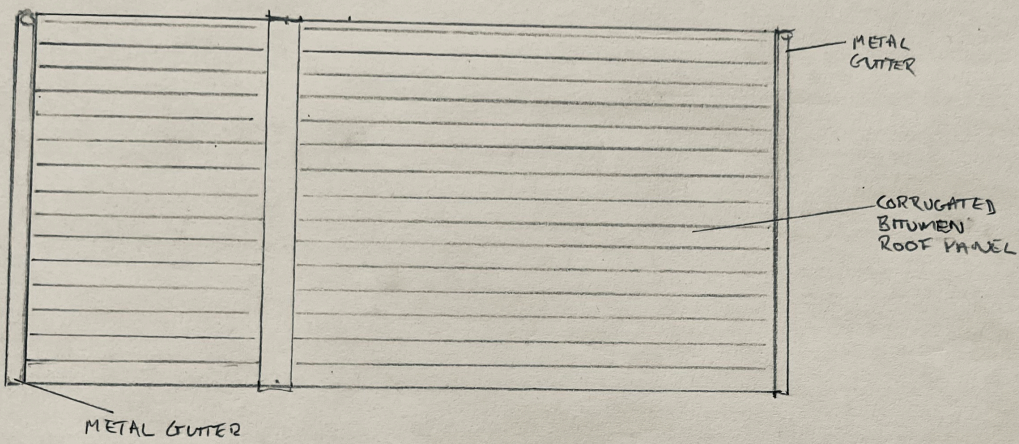

PROPOSED ROOF PLAN

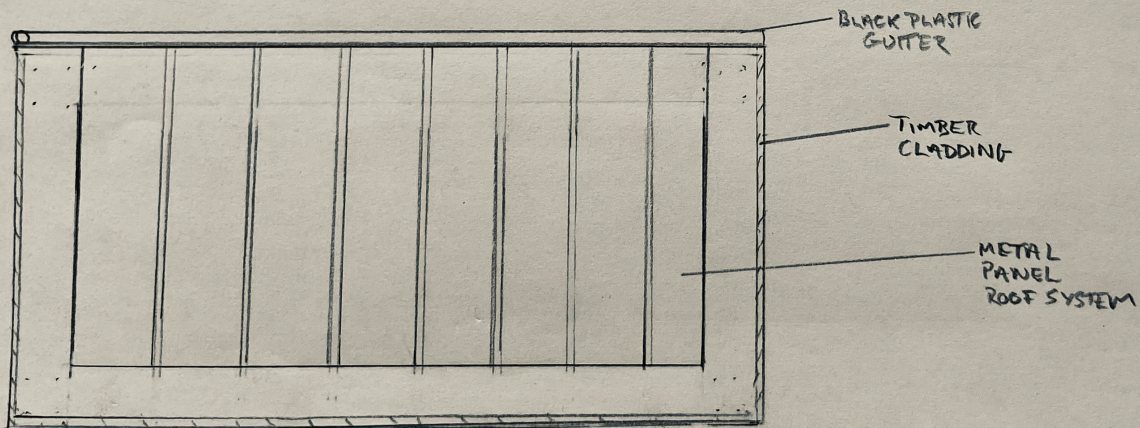

14 SWAINS LANE  
SCALE 1:50