


EAST ELEVATION

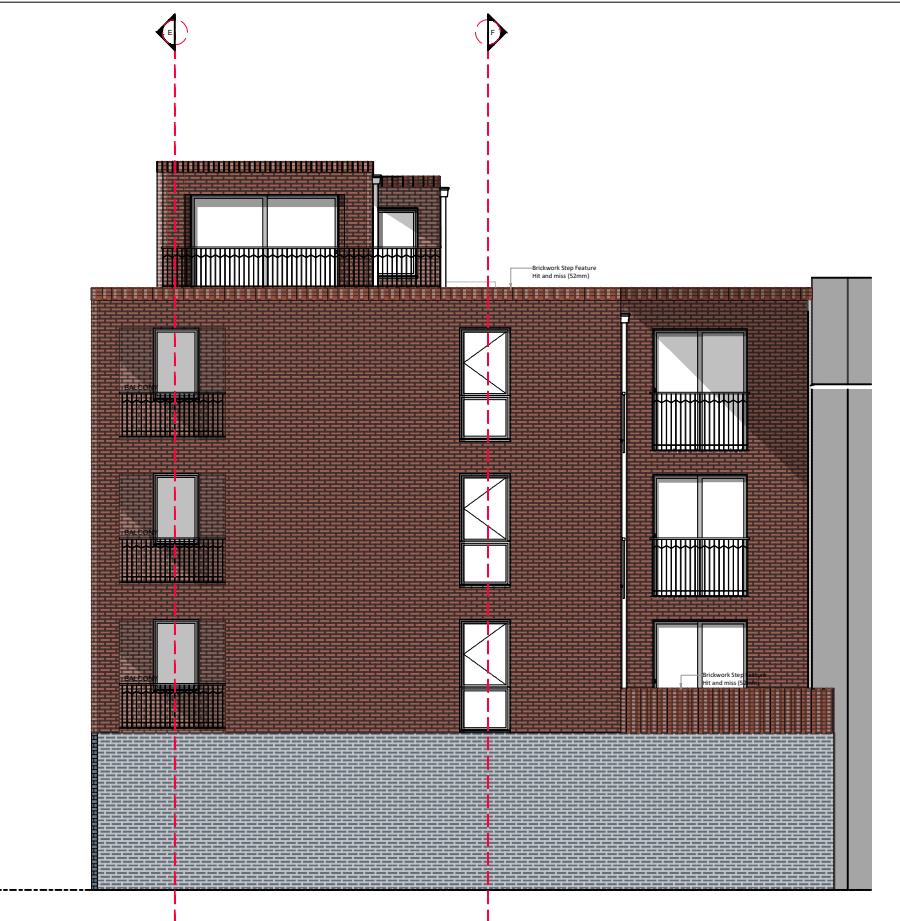


NORTH ELEVATION




SOUTH ELEVATION

TYPICAL SECTION A-A

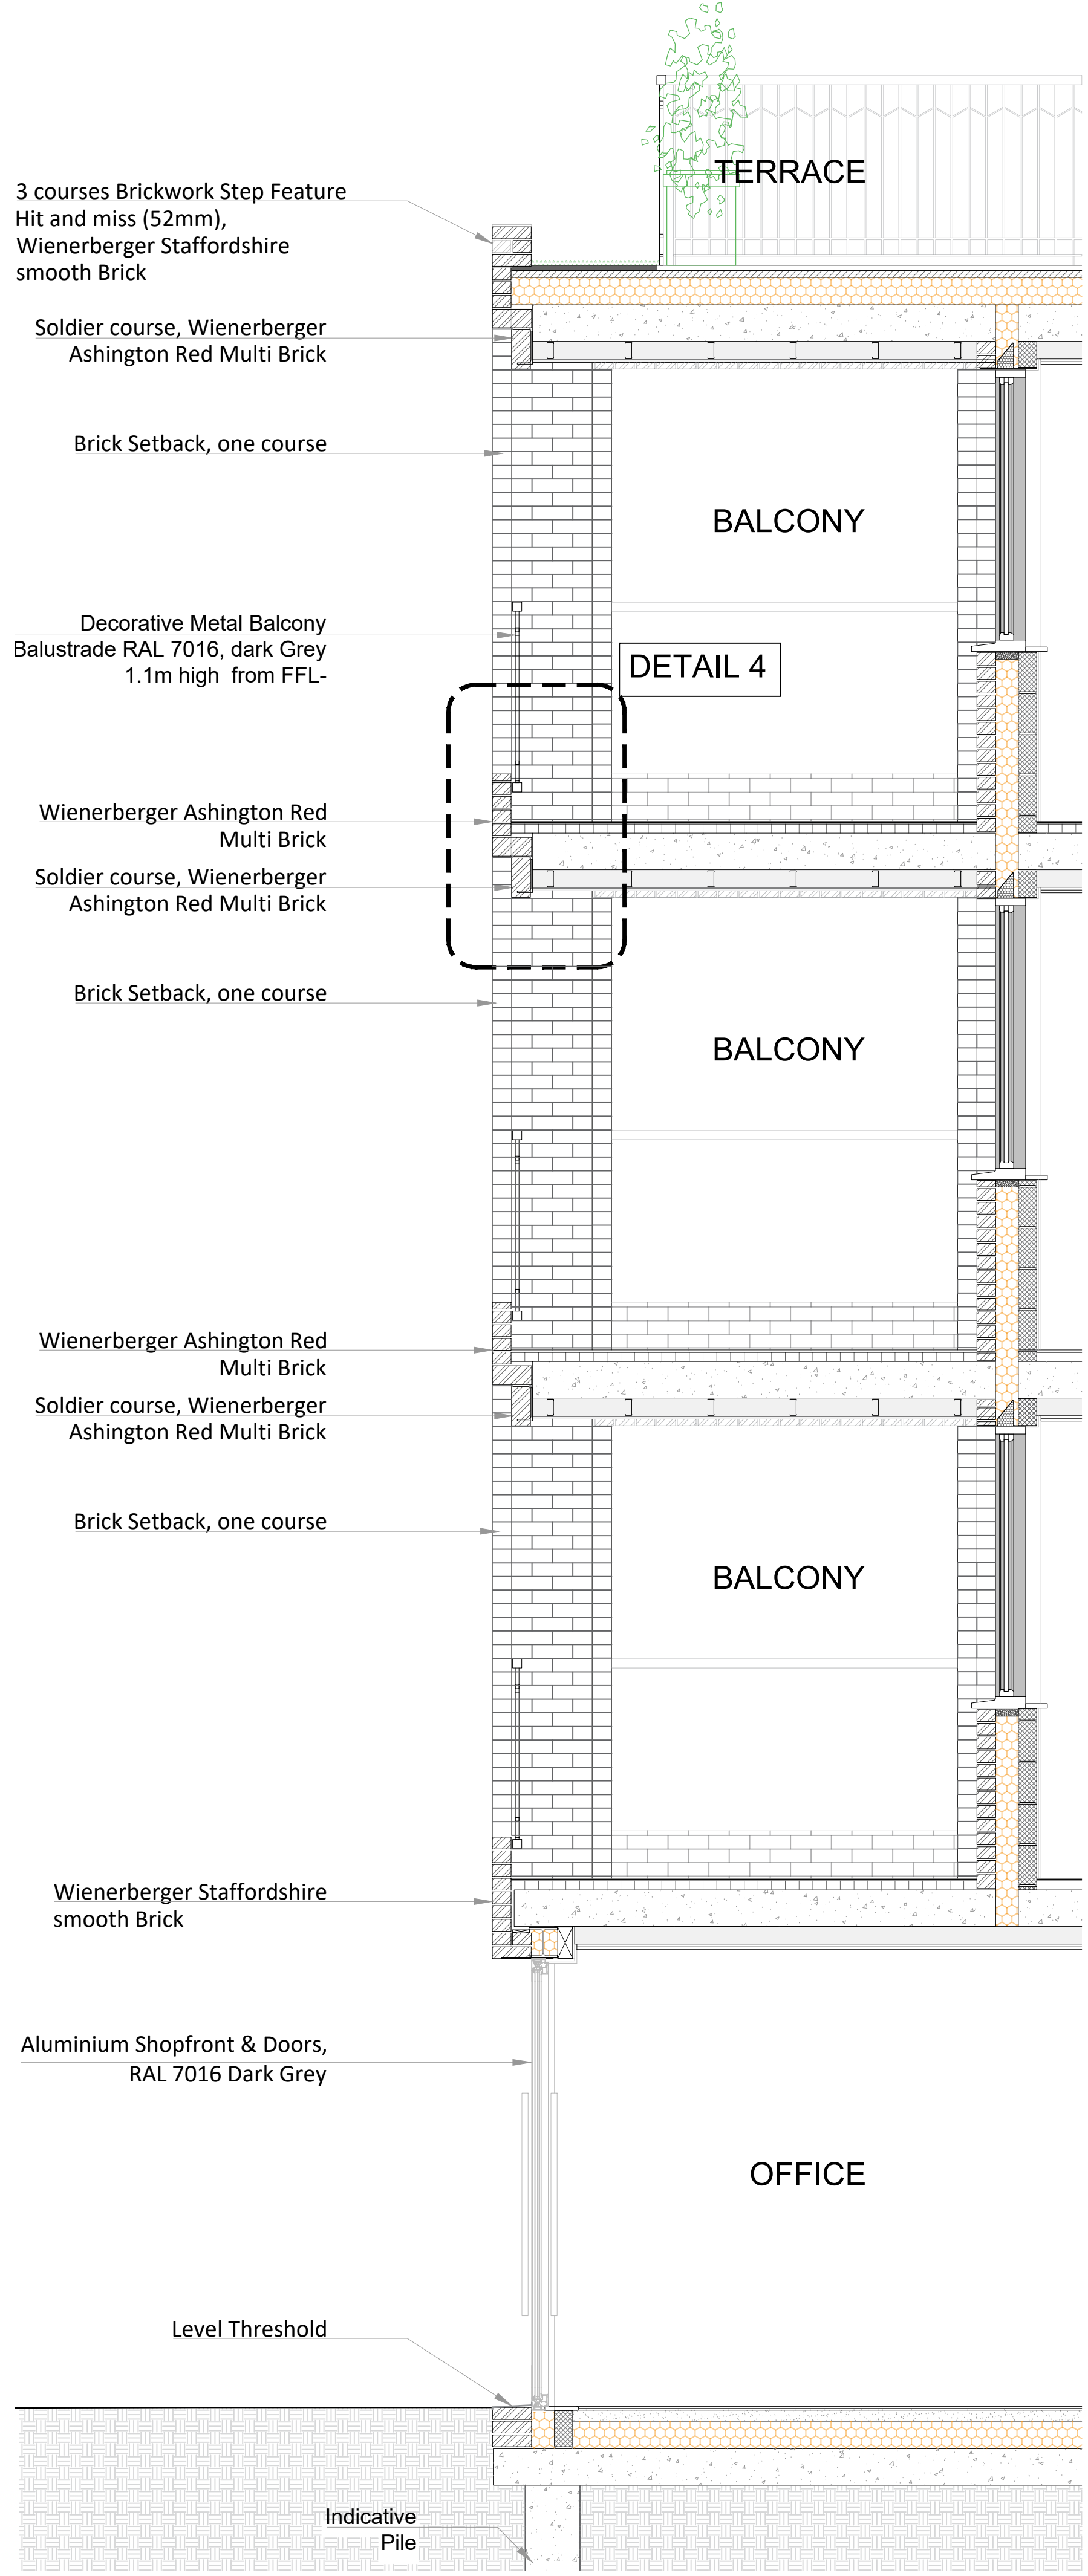


SECTION A-A SCALE: 1/25

TYPICAL SECTION B-B

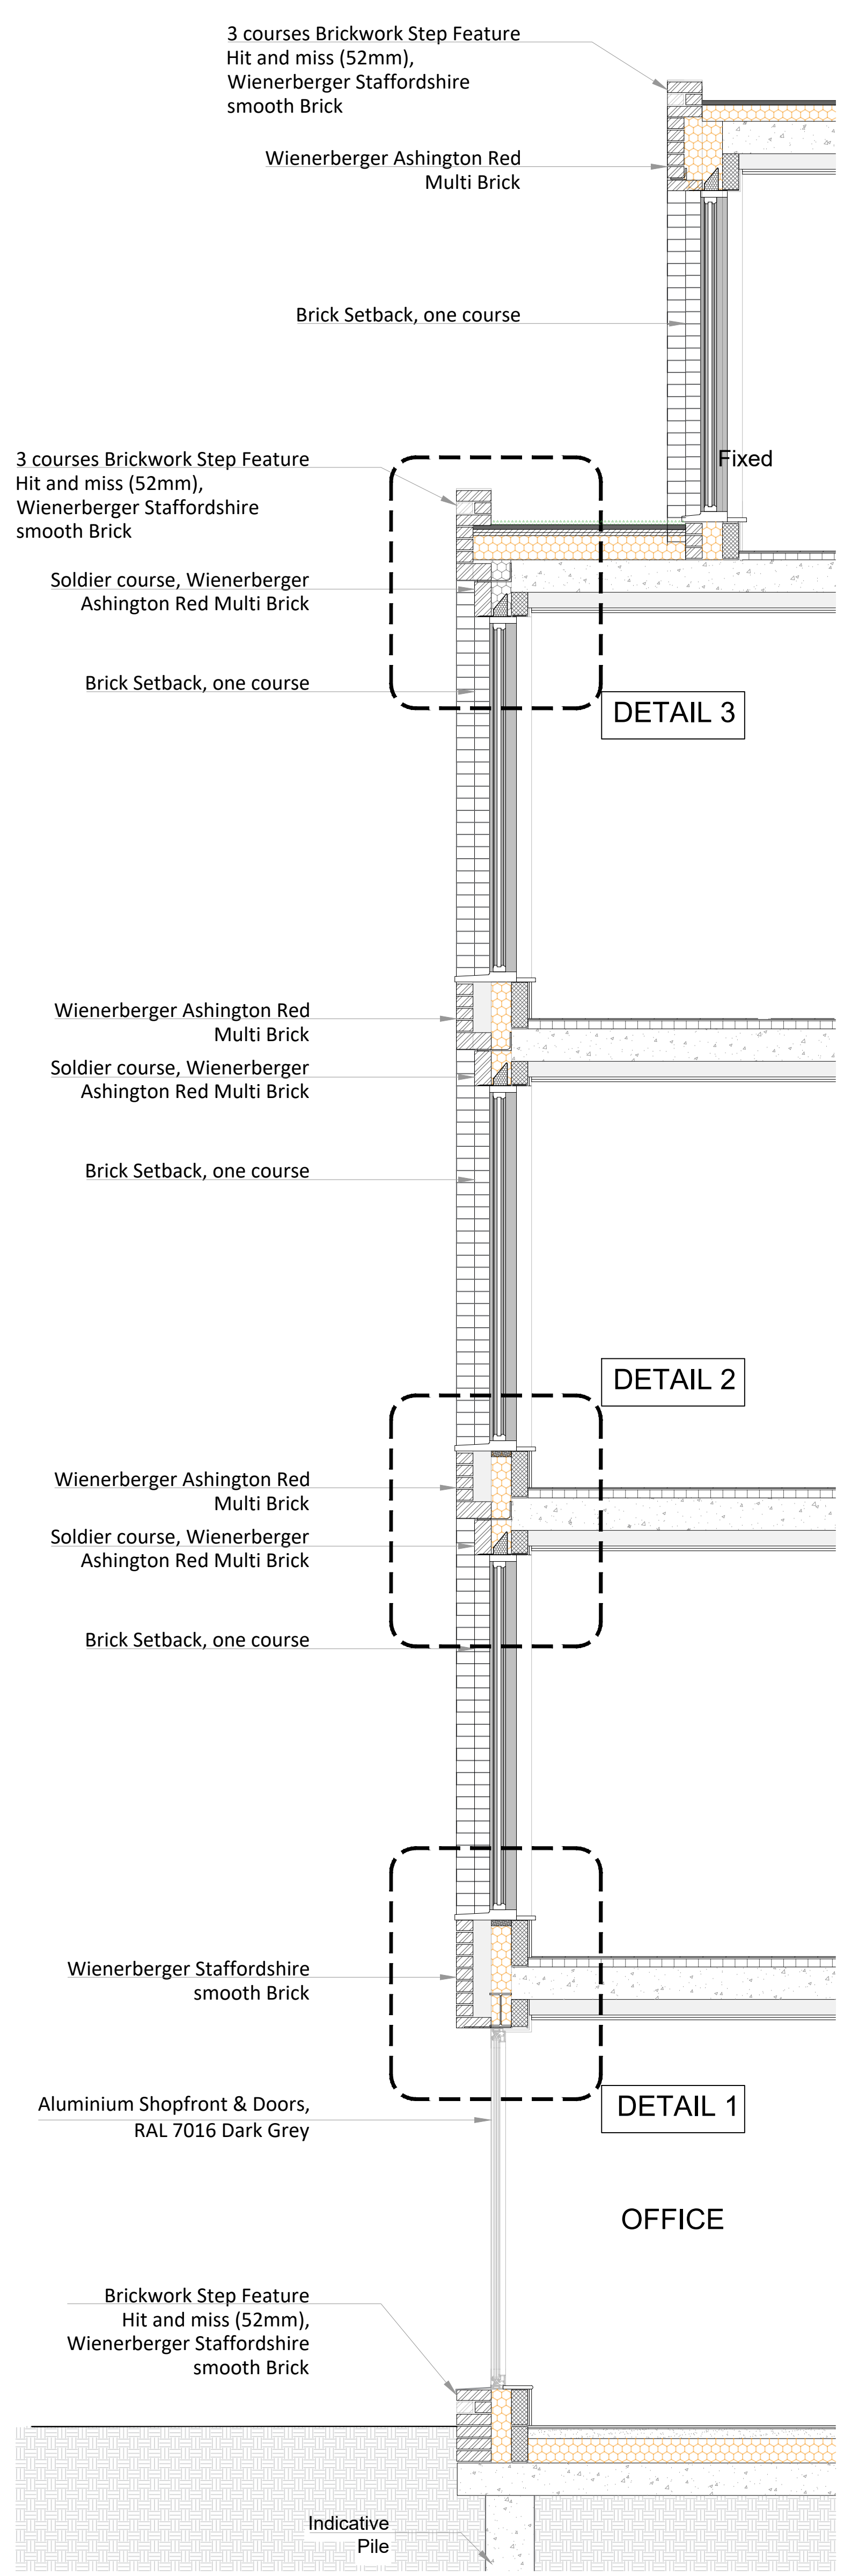


SECTION B-B SCALE: 1/25

TYPICAL SECTION C-C

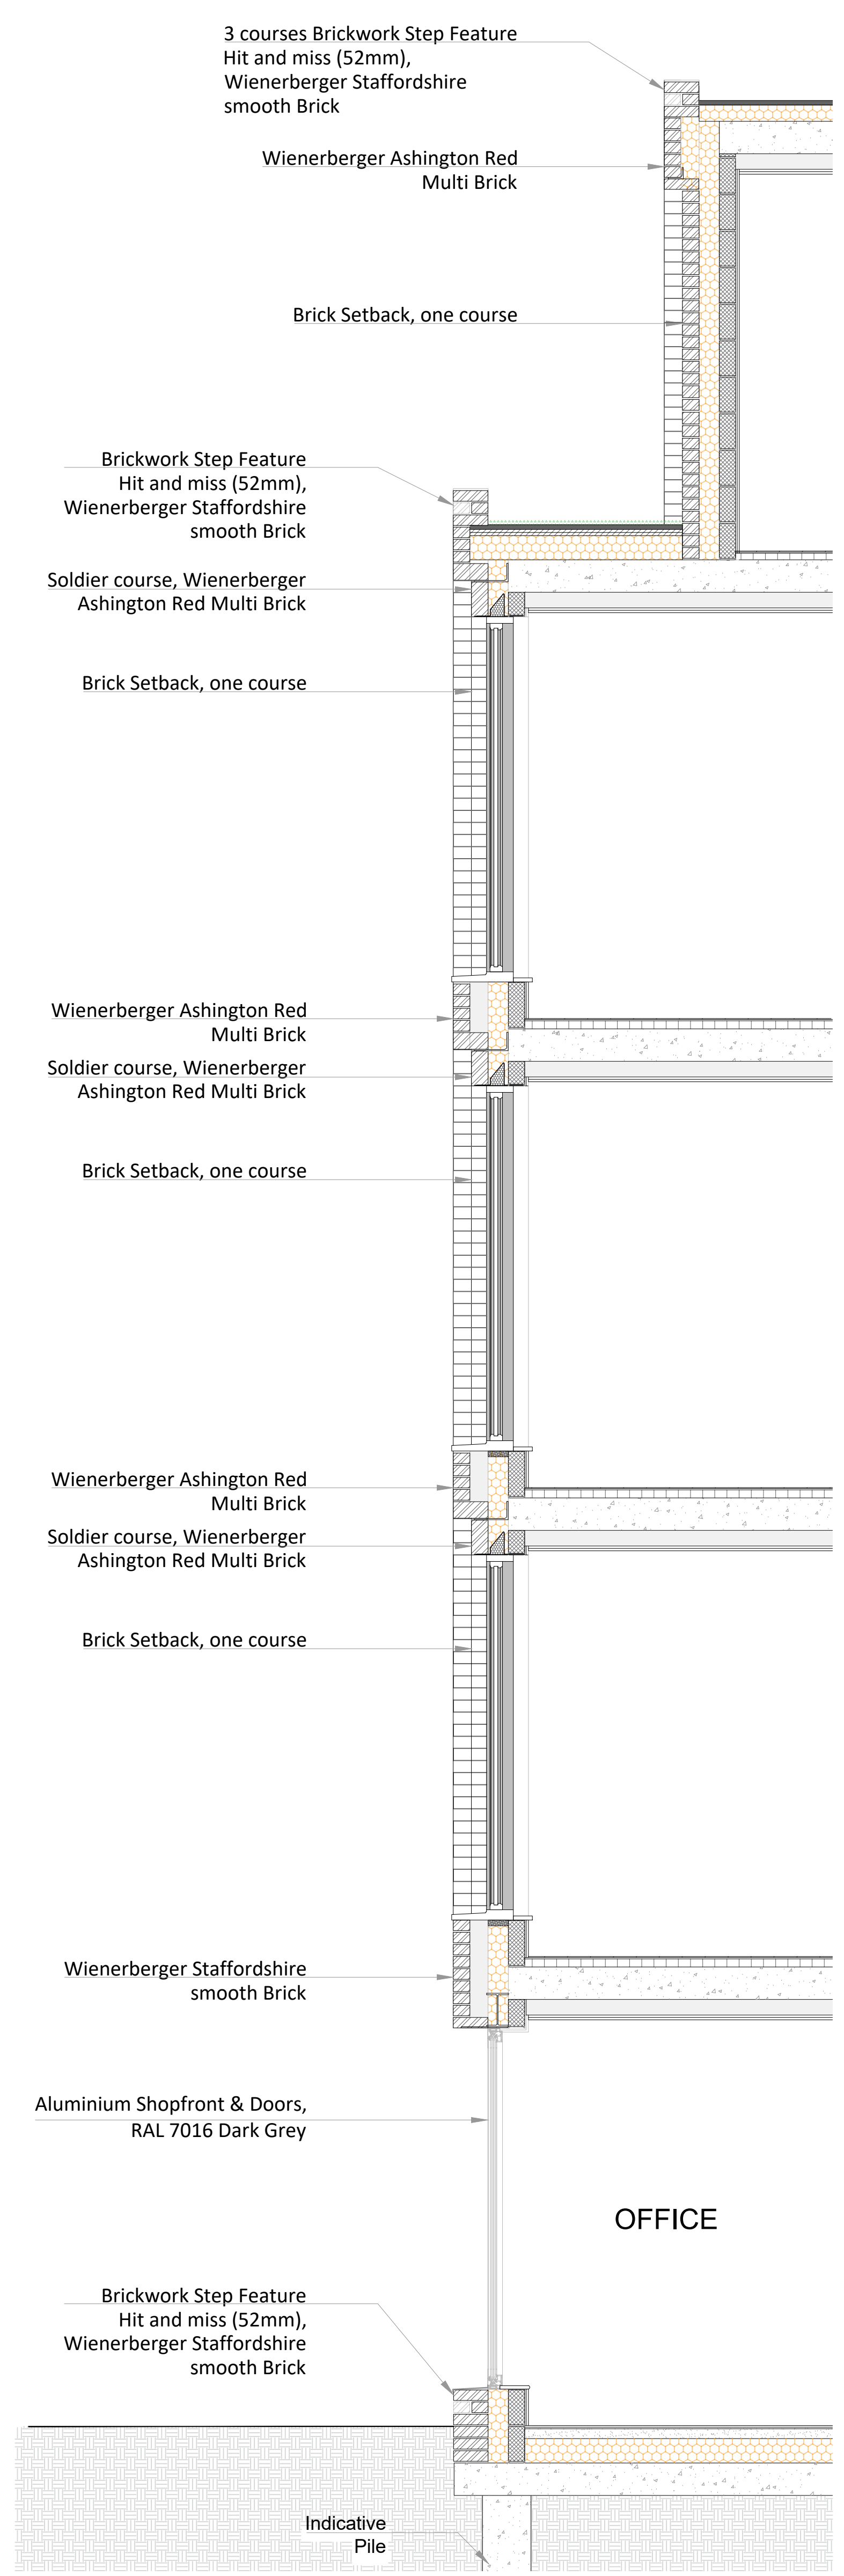


SECTION C-C SCALE: 1/25

TYPICAL SECTION D-D

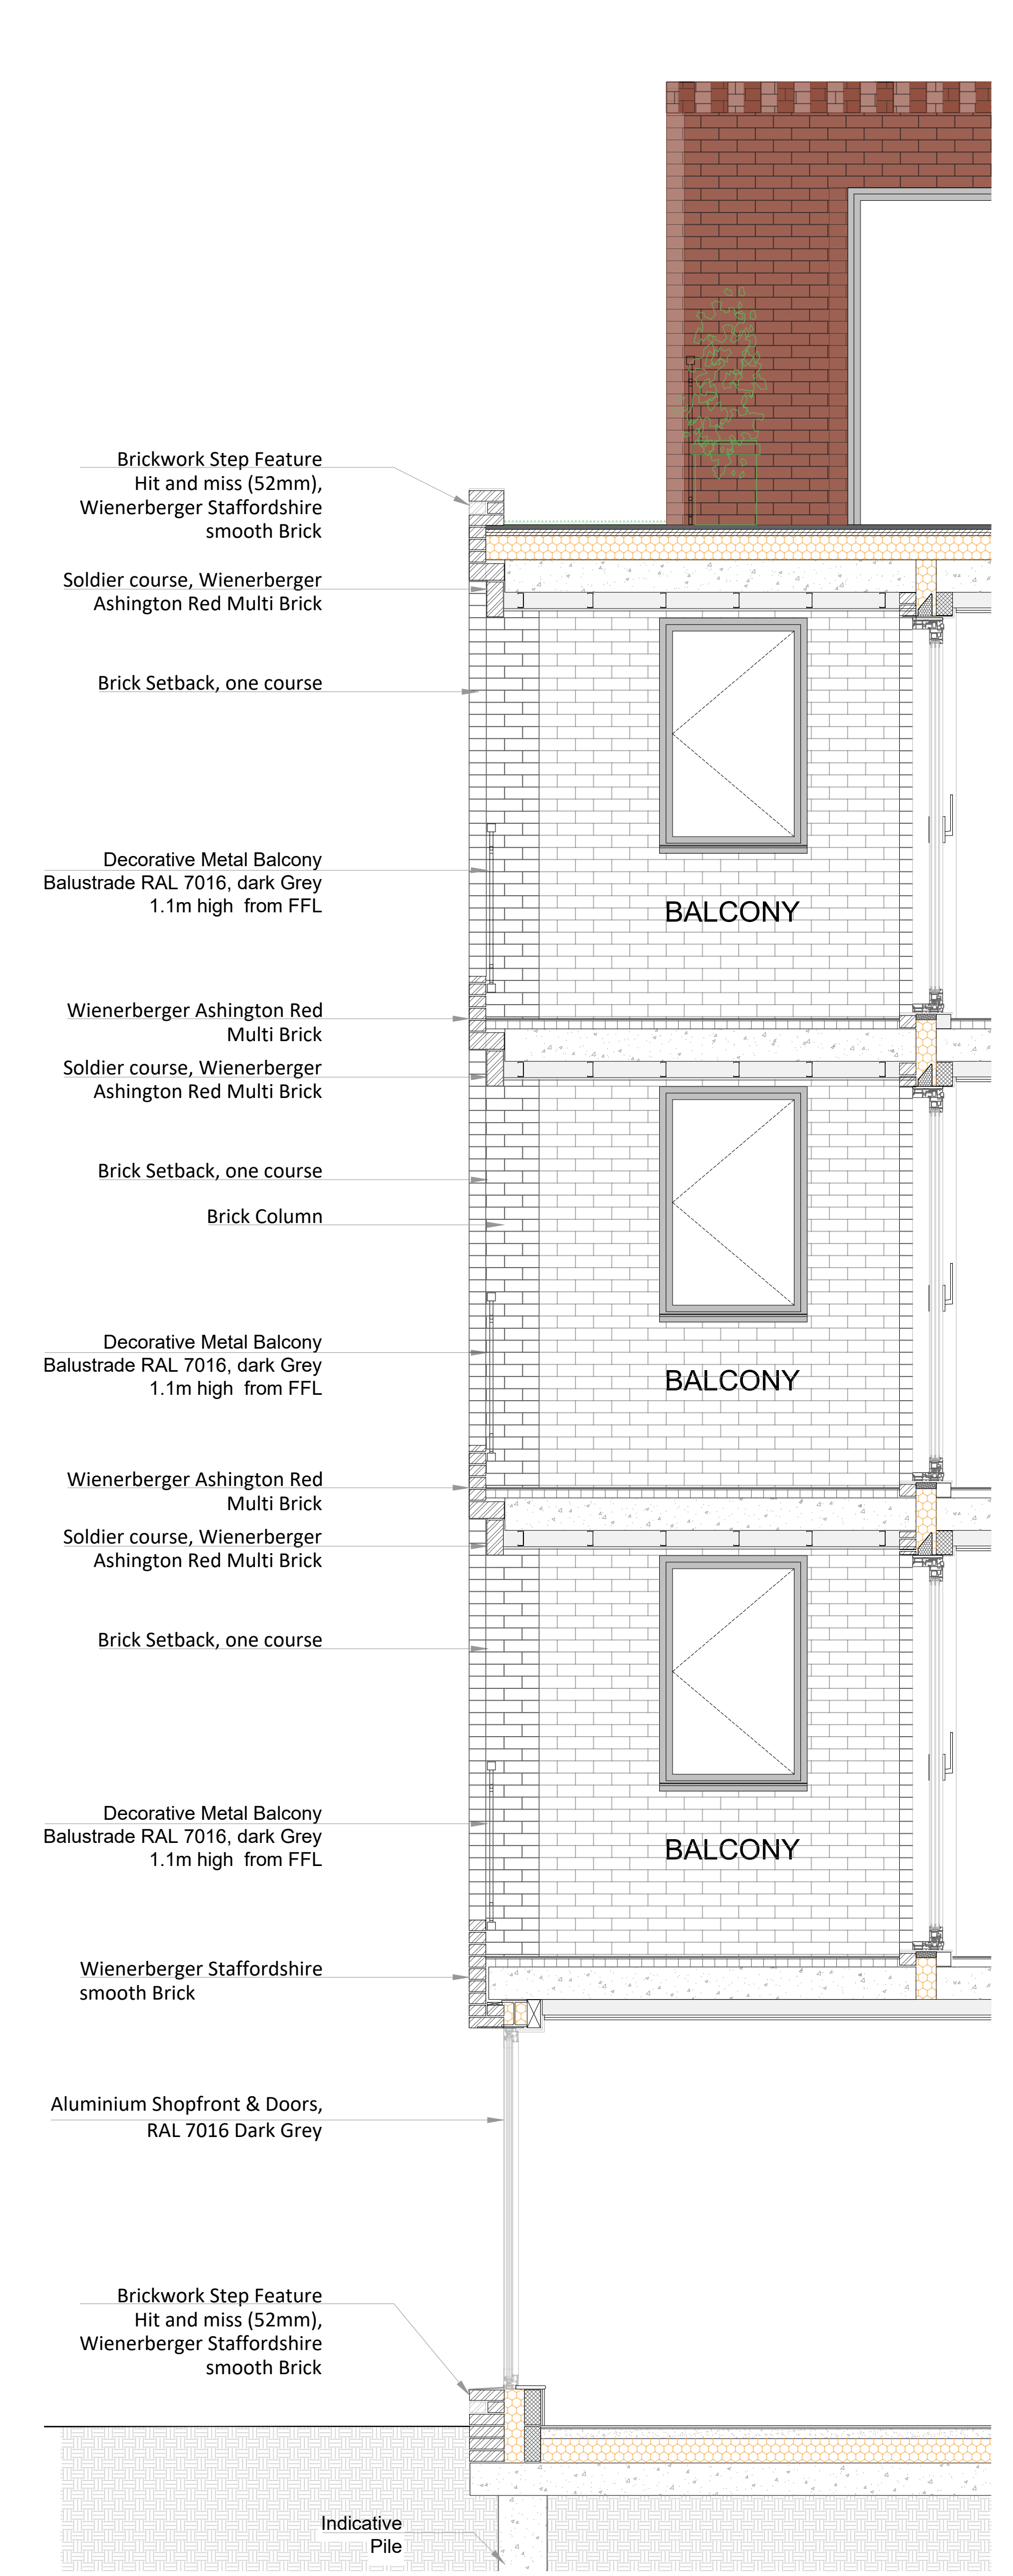

SECTION D-D SCALE: 1/25

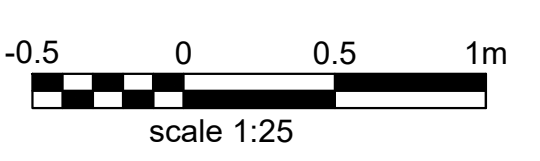

PLANNING		
P2	17/02/25	drawing updated
P1	10/01/25	Final Issue
Rev	Date	Issue
ACKMAN ARCHITECTURE + DESIGN Web: www.ackman.co.uk E-mail: info@ackman.co.uk		
Project	1-3 Ferdinand Place, NW1	
Scale	1/25@A1	Date 10/01/25
Drawn By	SA	
Project No.	Drawing No.	Revision
2412-01	D201-12	P2
Drawing title	Conditions 3 Brick Details	