



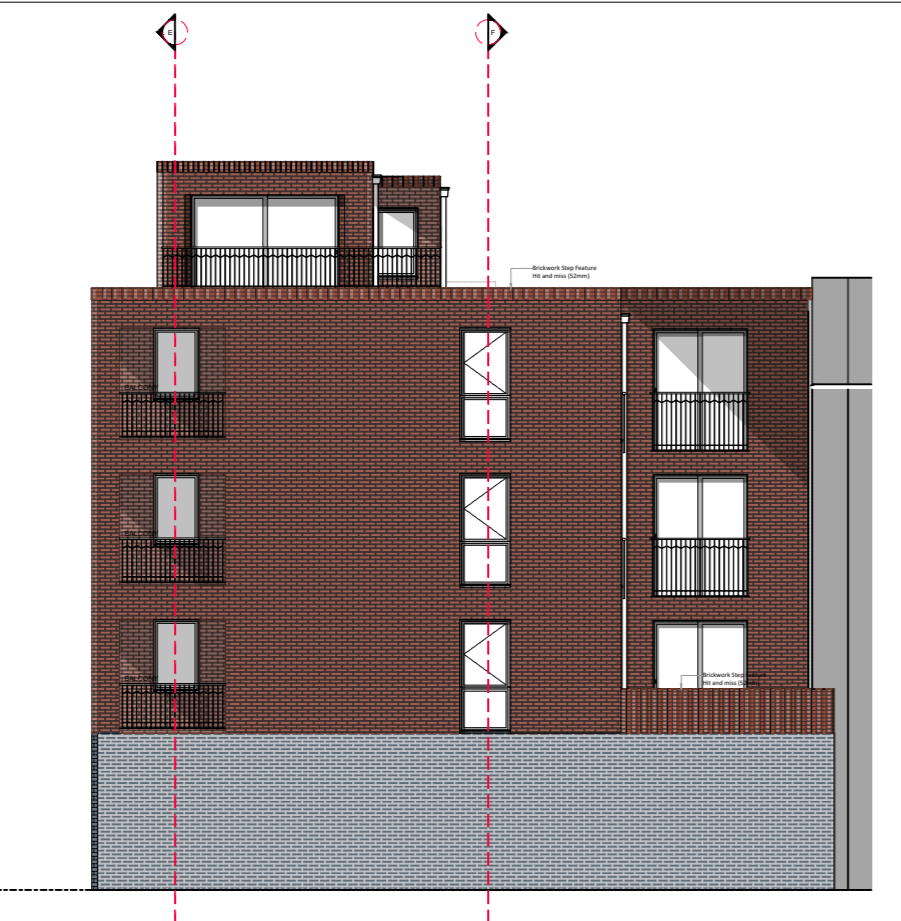

EAST ELEVATION

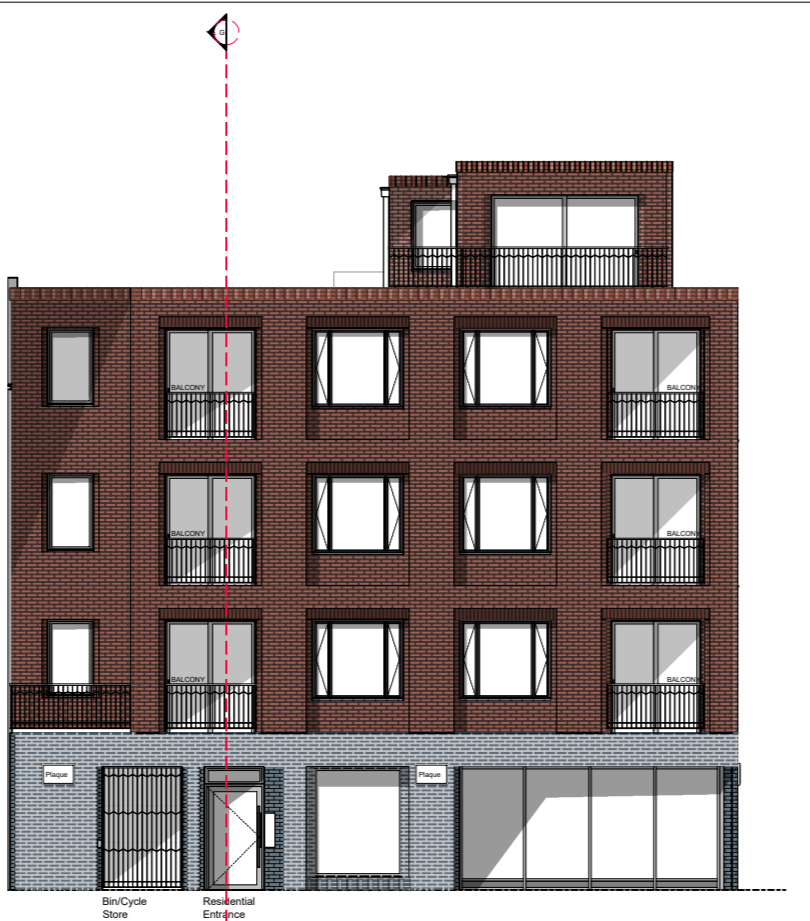


NORTH ELEVATION




SOUTH ELEVATION


TYPICAL SECTION E-E

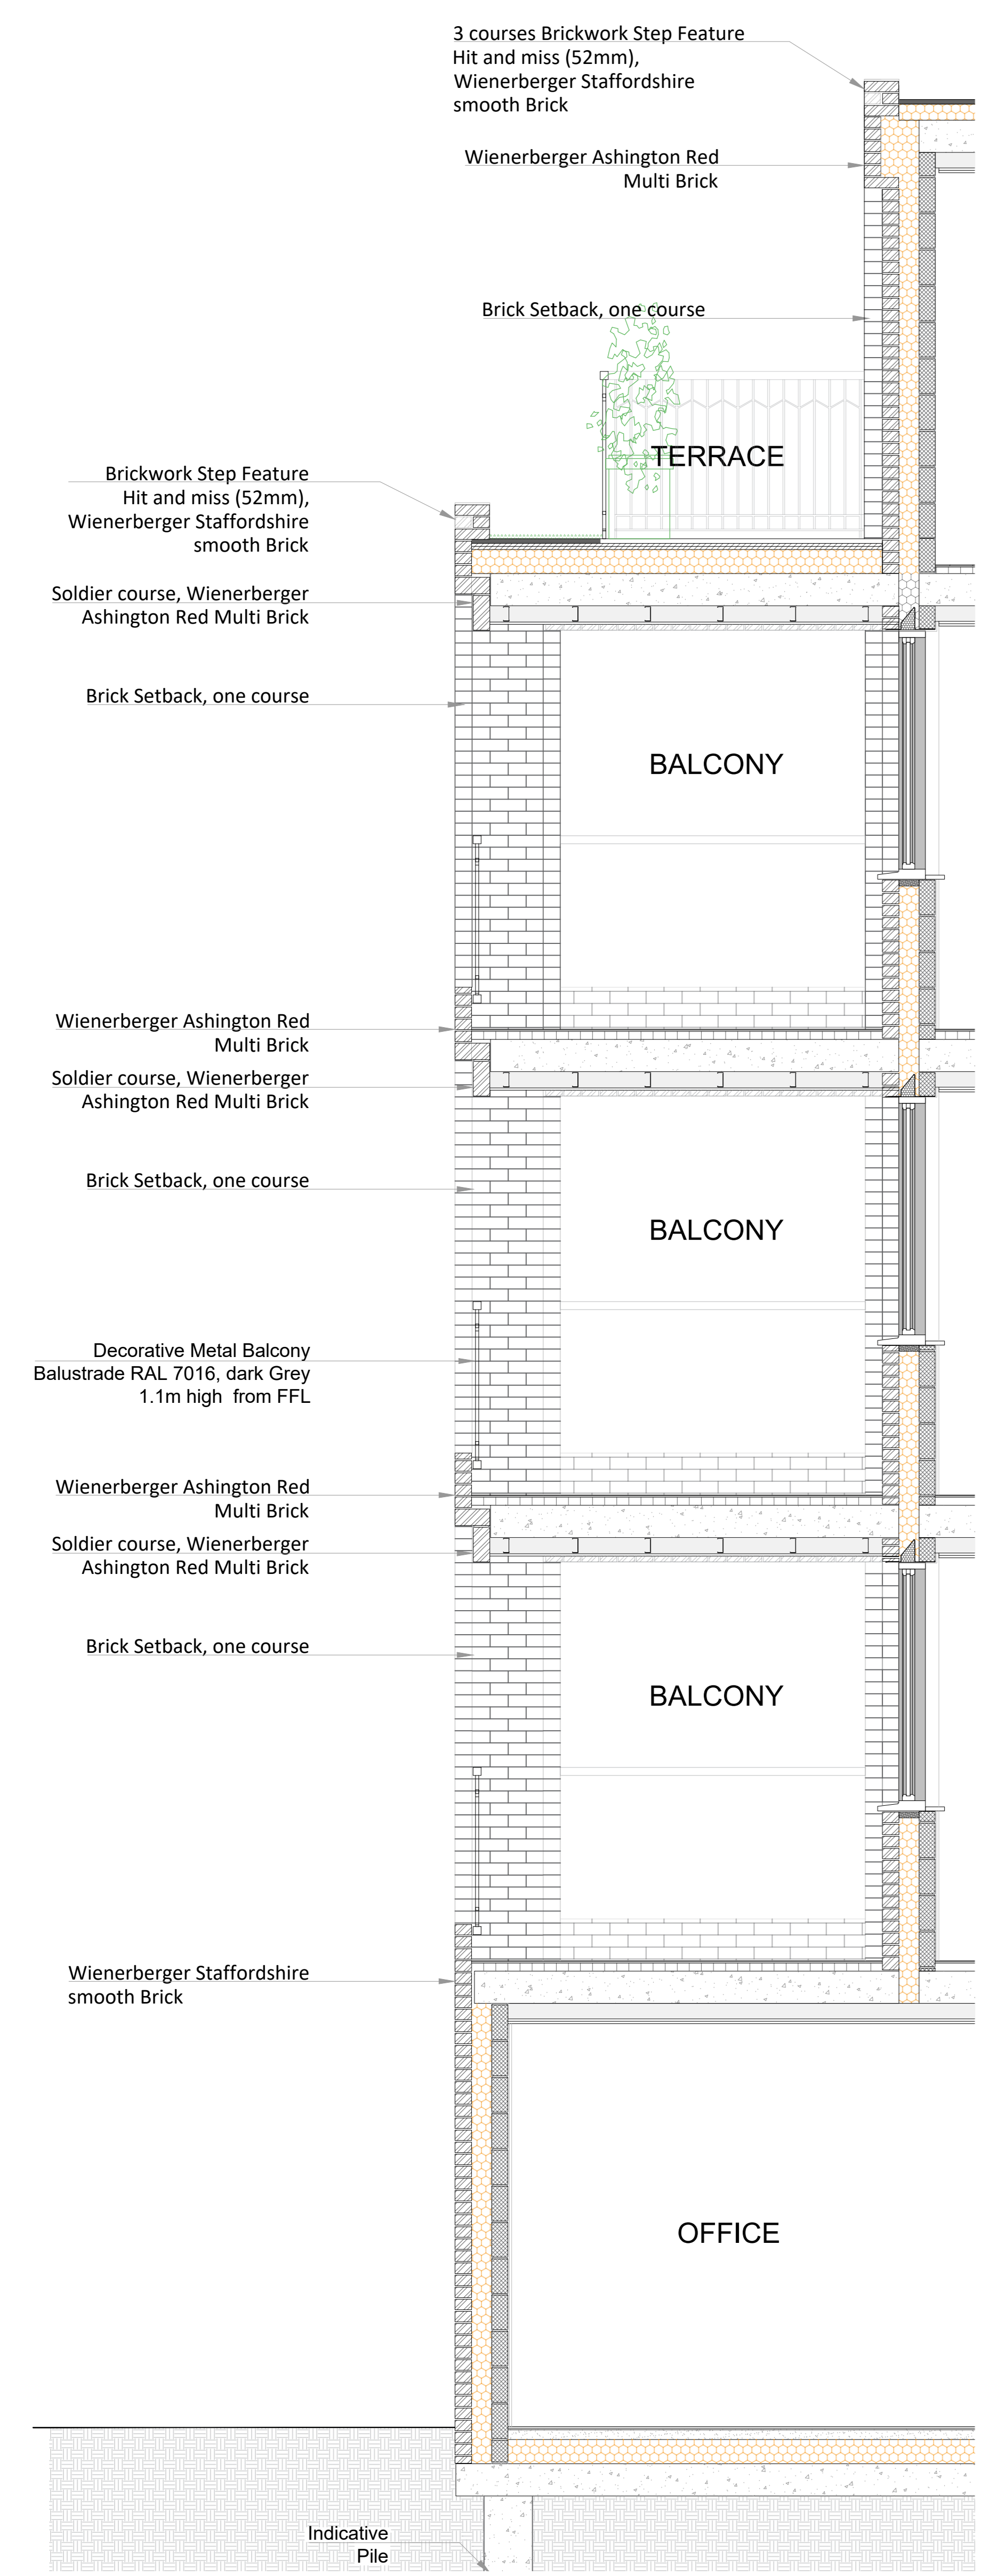



TYPICAL SECTION F-F

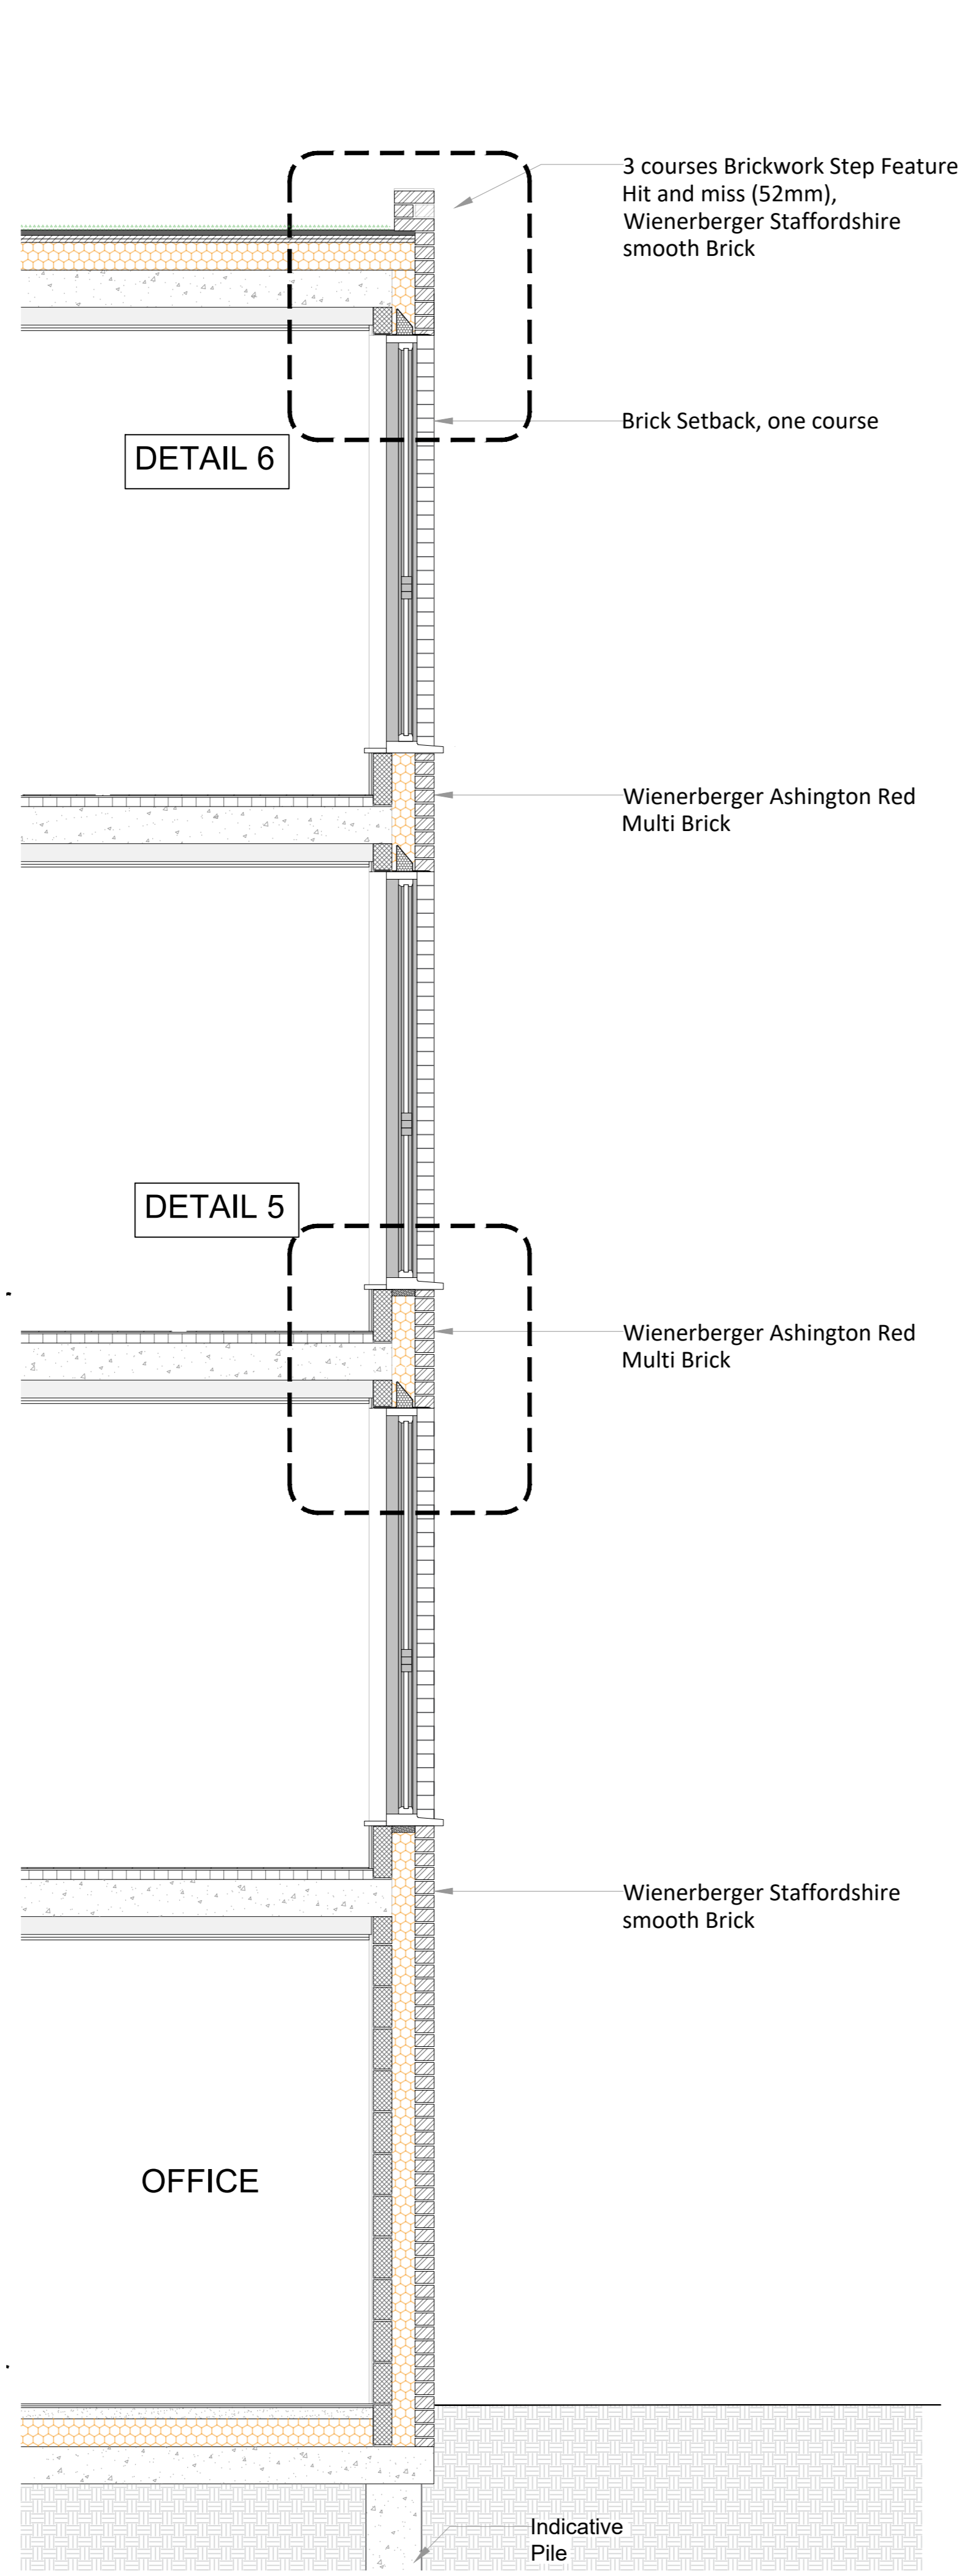

TYPICAL SECTION G-G

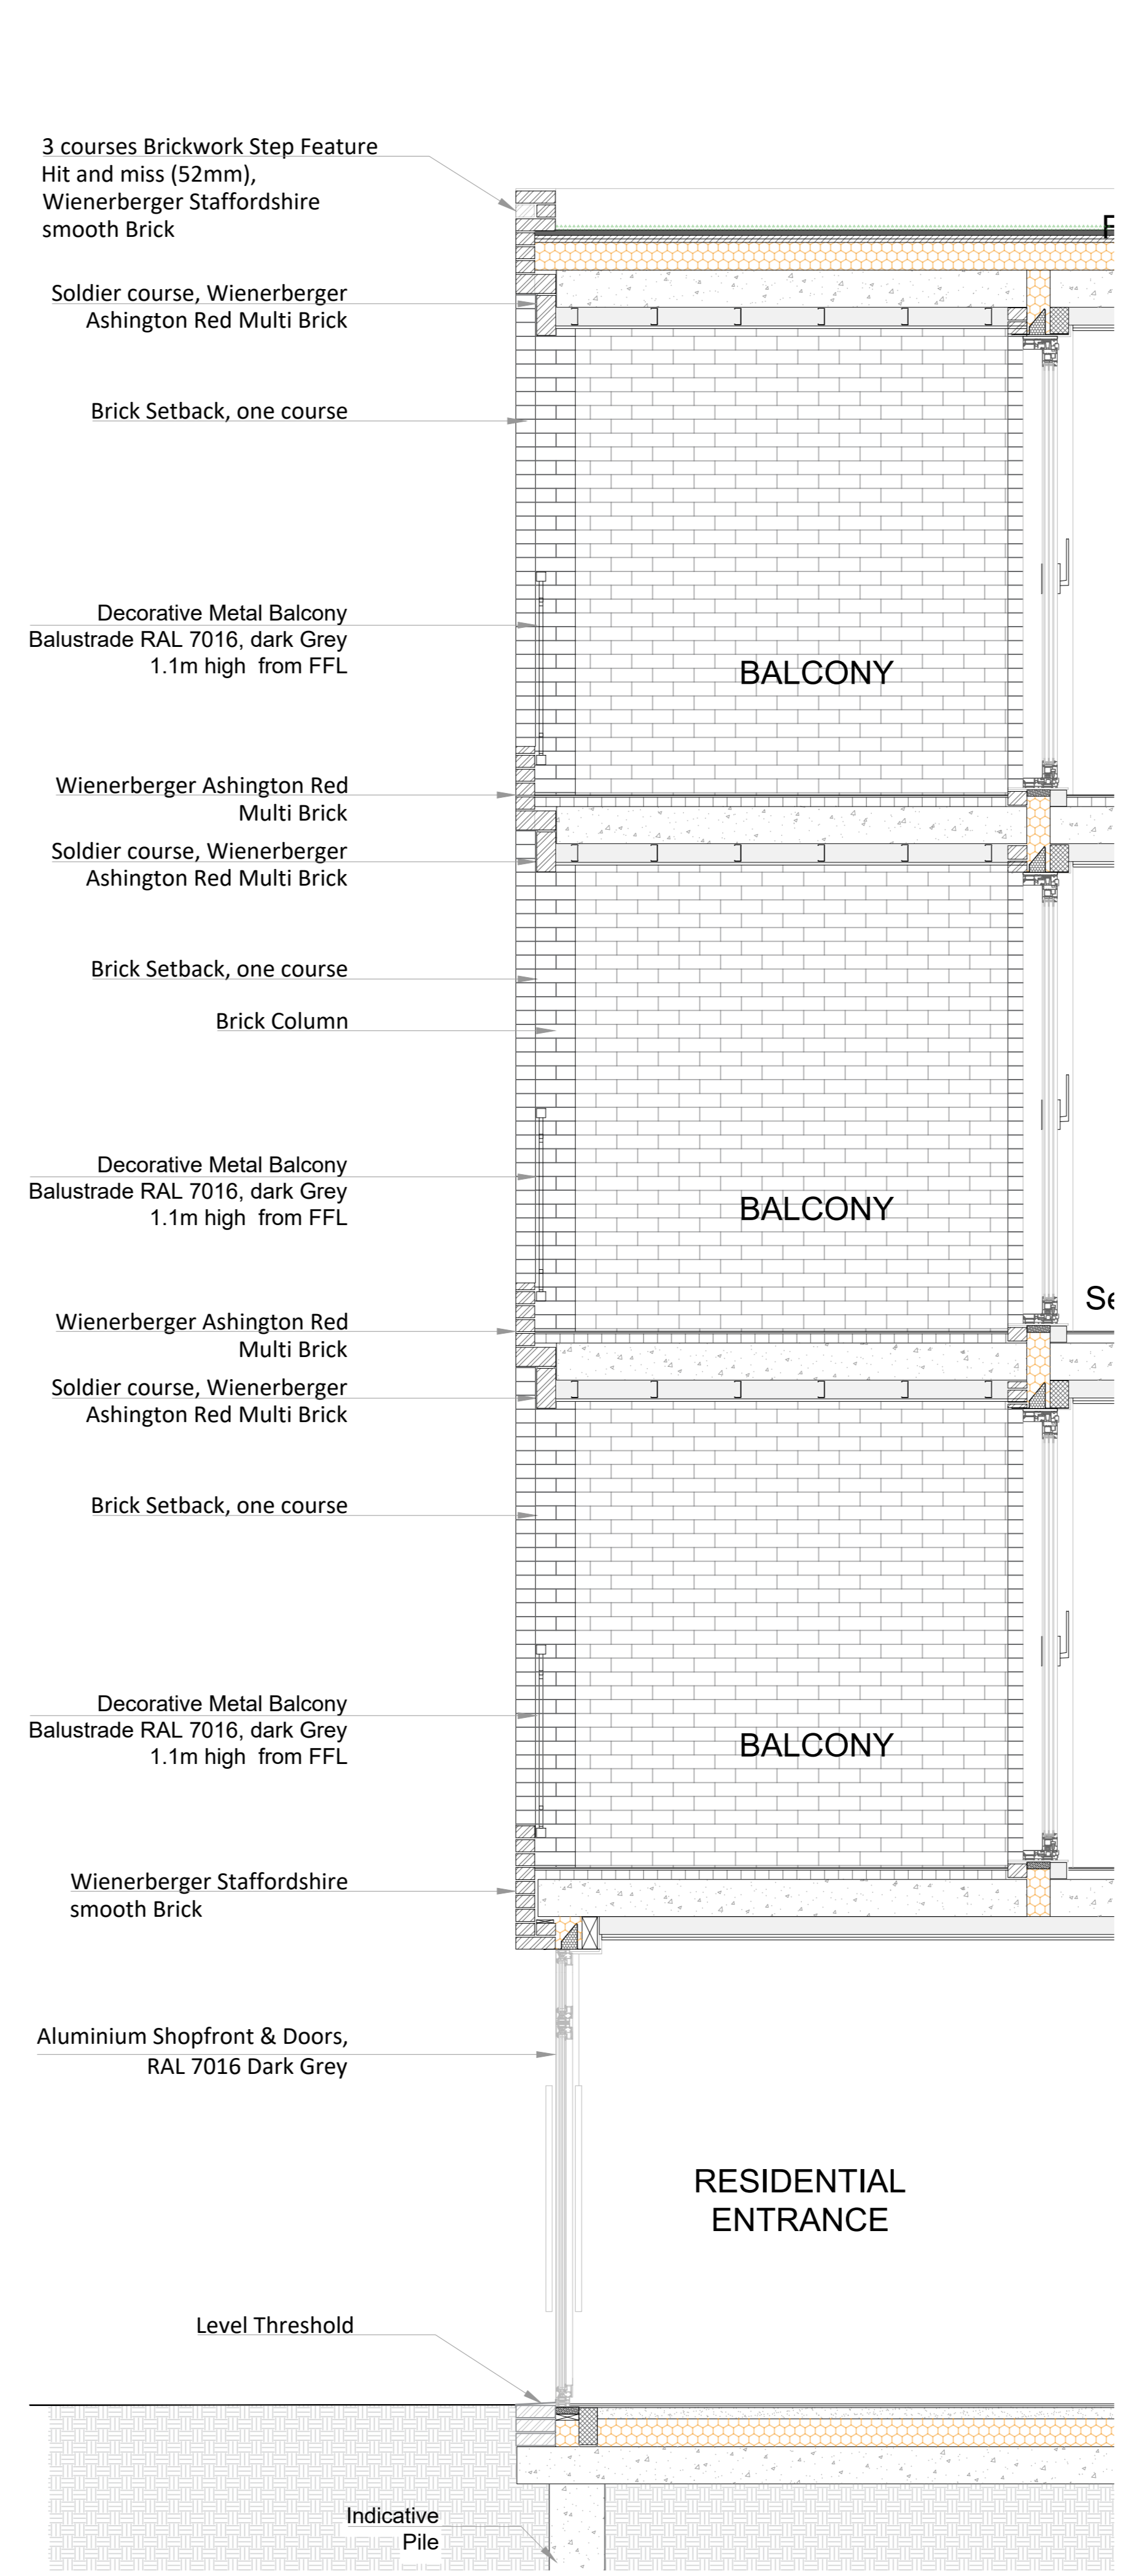

TYPICAL PLAN CUT - SOUTH / EAST CORNER

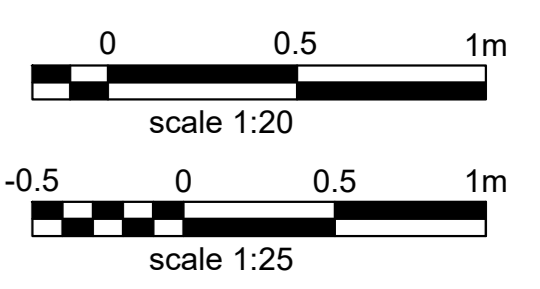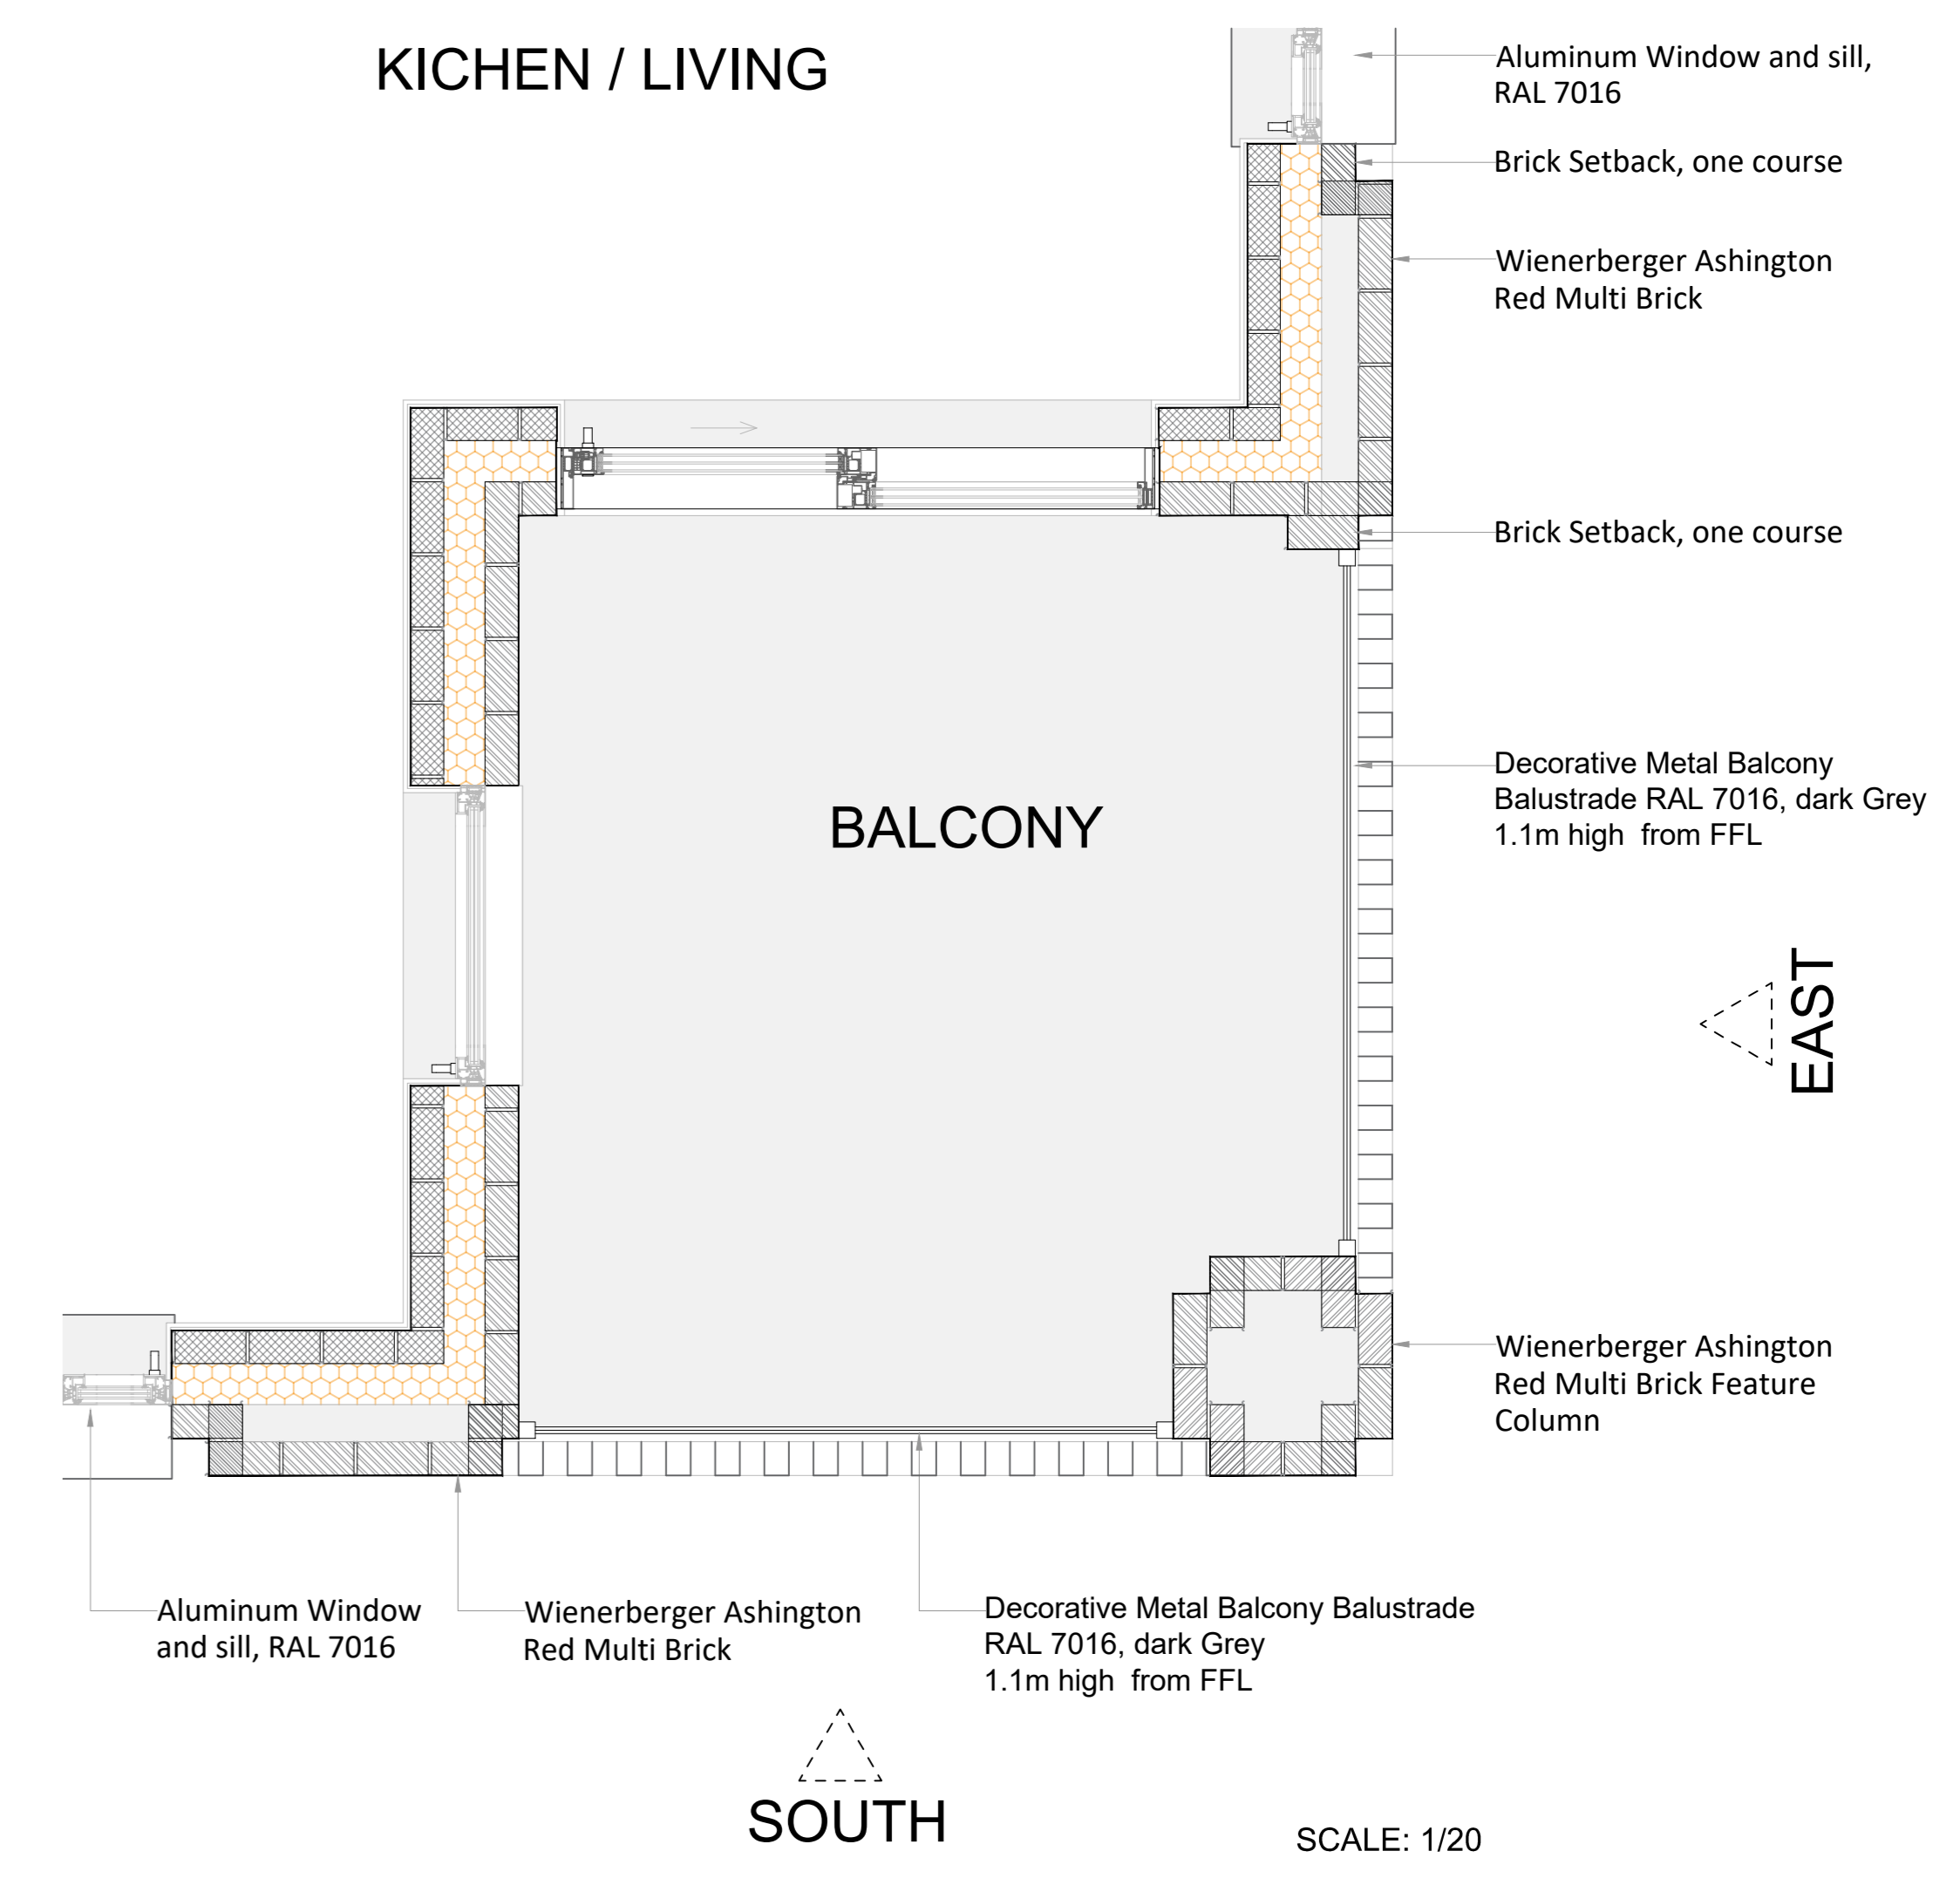

PLANNING		
P1	17/01/25	First Issue
Rev	Date	Reason
ACKMAN ARCHITECTURE + DESIGN		
Web: www.ackman.co.uk E-mail: info@ackman.co.uk		
Project	1-3 Ferdinand Place, NW1	
Scale	1/20, 25@A1	Date 10/01/25
Drawn By	SA	
Project No.	Drawing No.	Revision
2412-01	D201-13	P1
Drawing title		
Conditions 3 Brick Details		