




4th FLOOR TERRACE
(EAST/SOUTH CORNER)
BRICK DETAILS

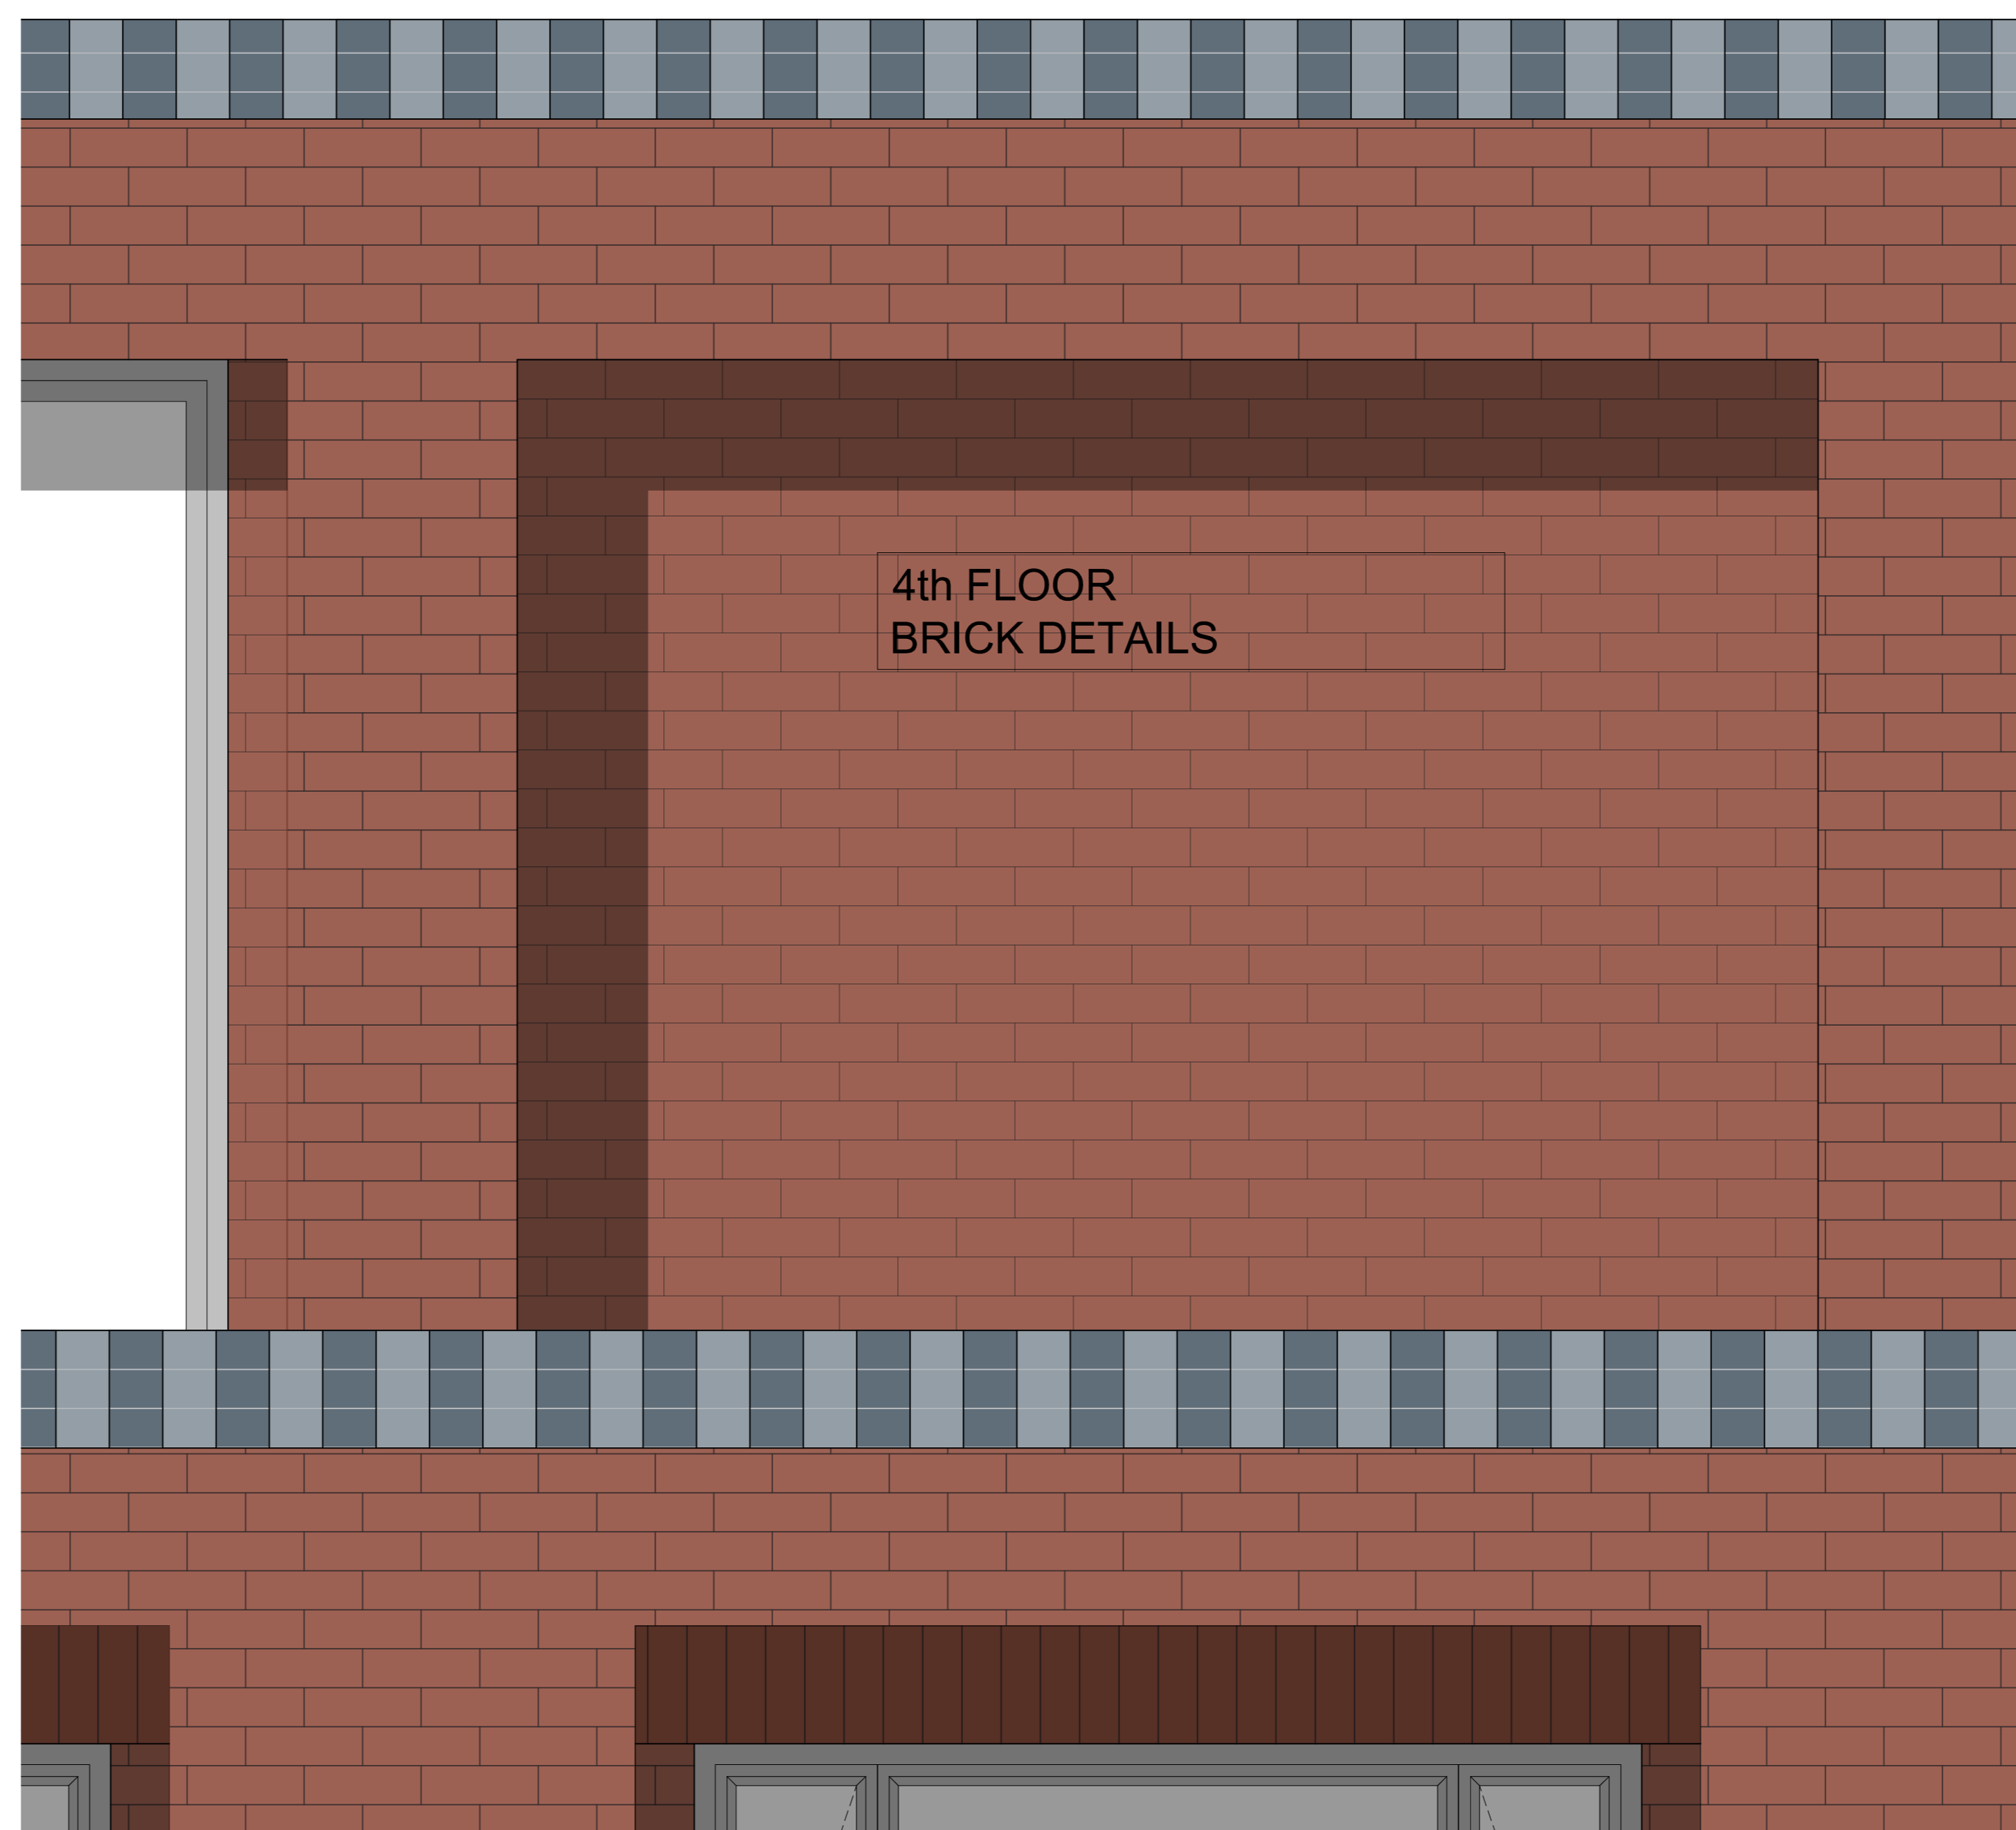

4th FLOOR
BRICK DETAILS

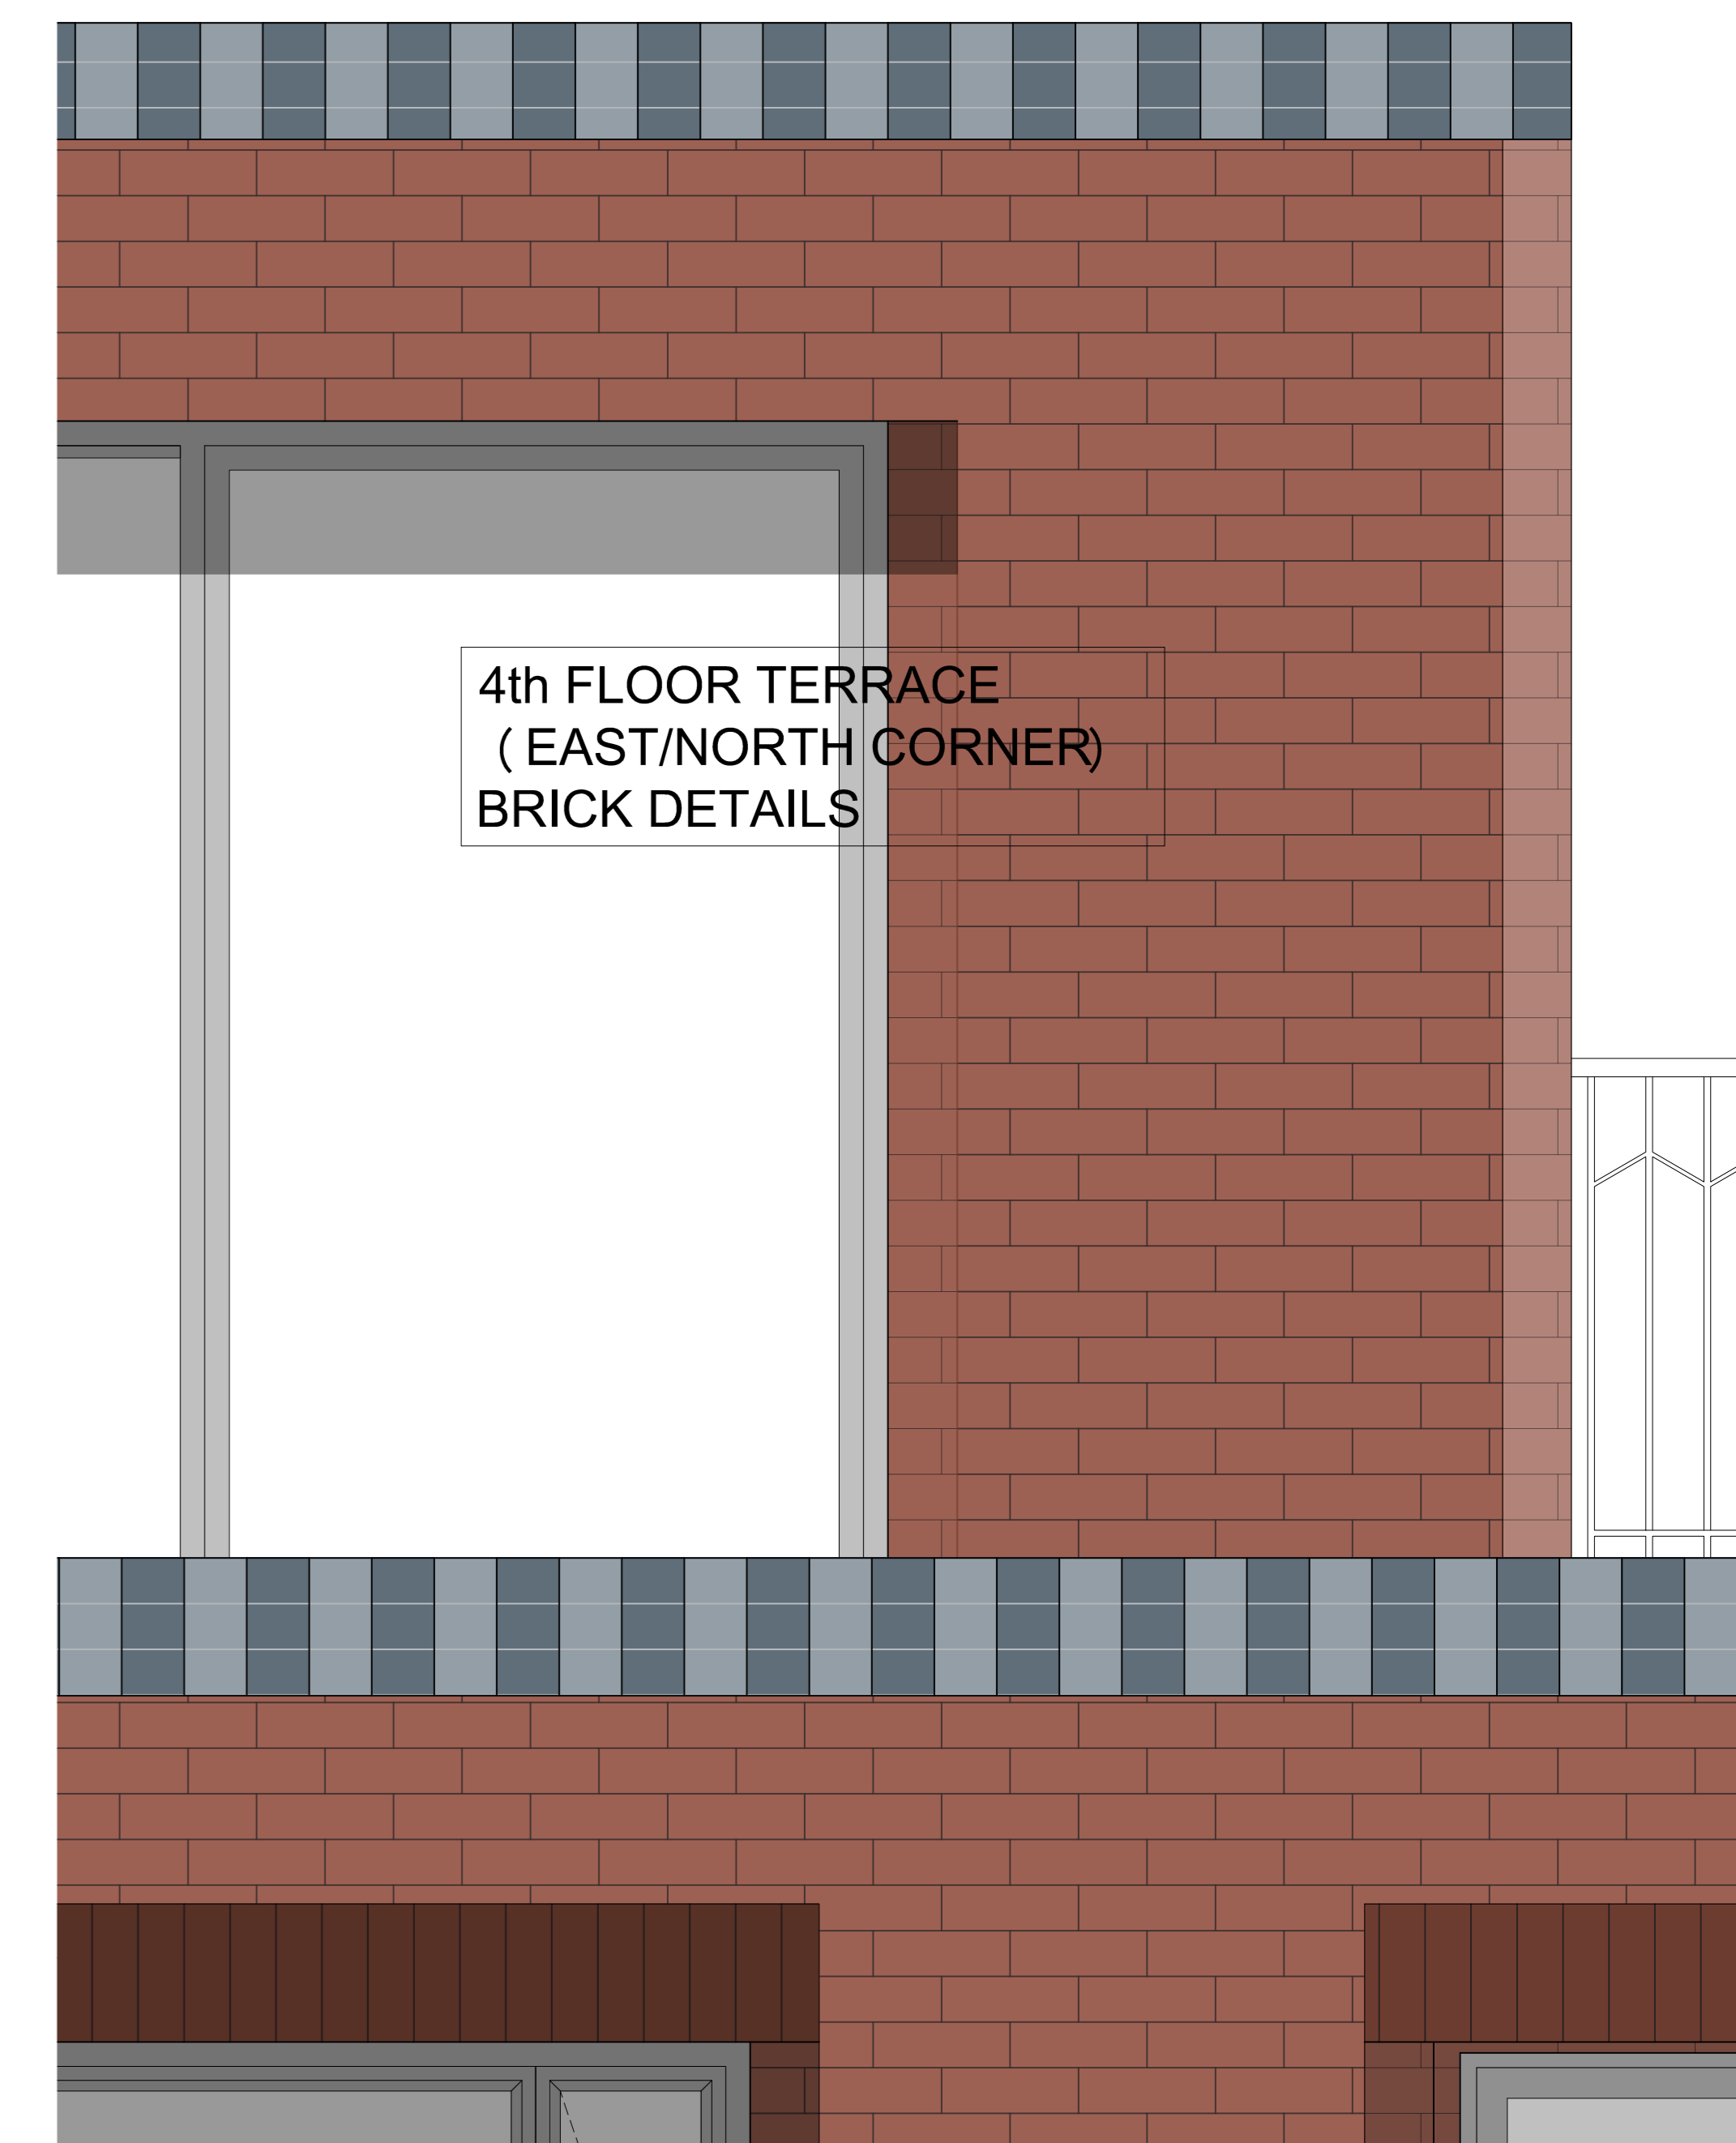

4th FLOOR TERRACE
(EAST/NORTH CORNER)
BRICK DETAILS

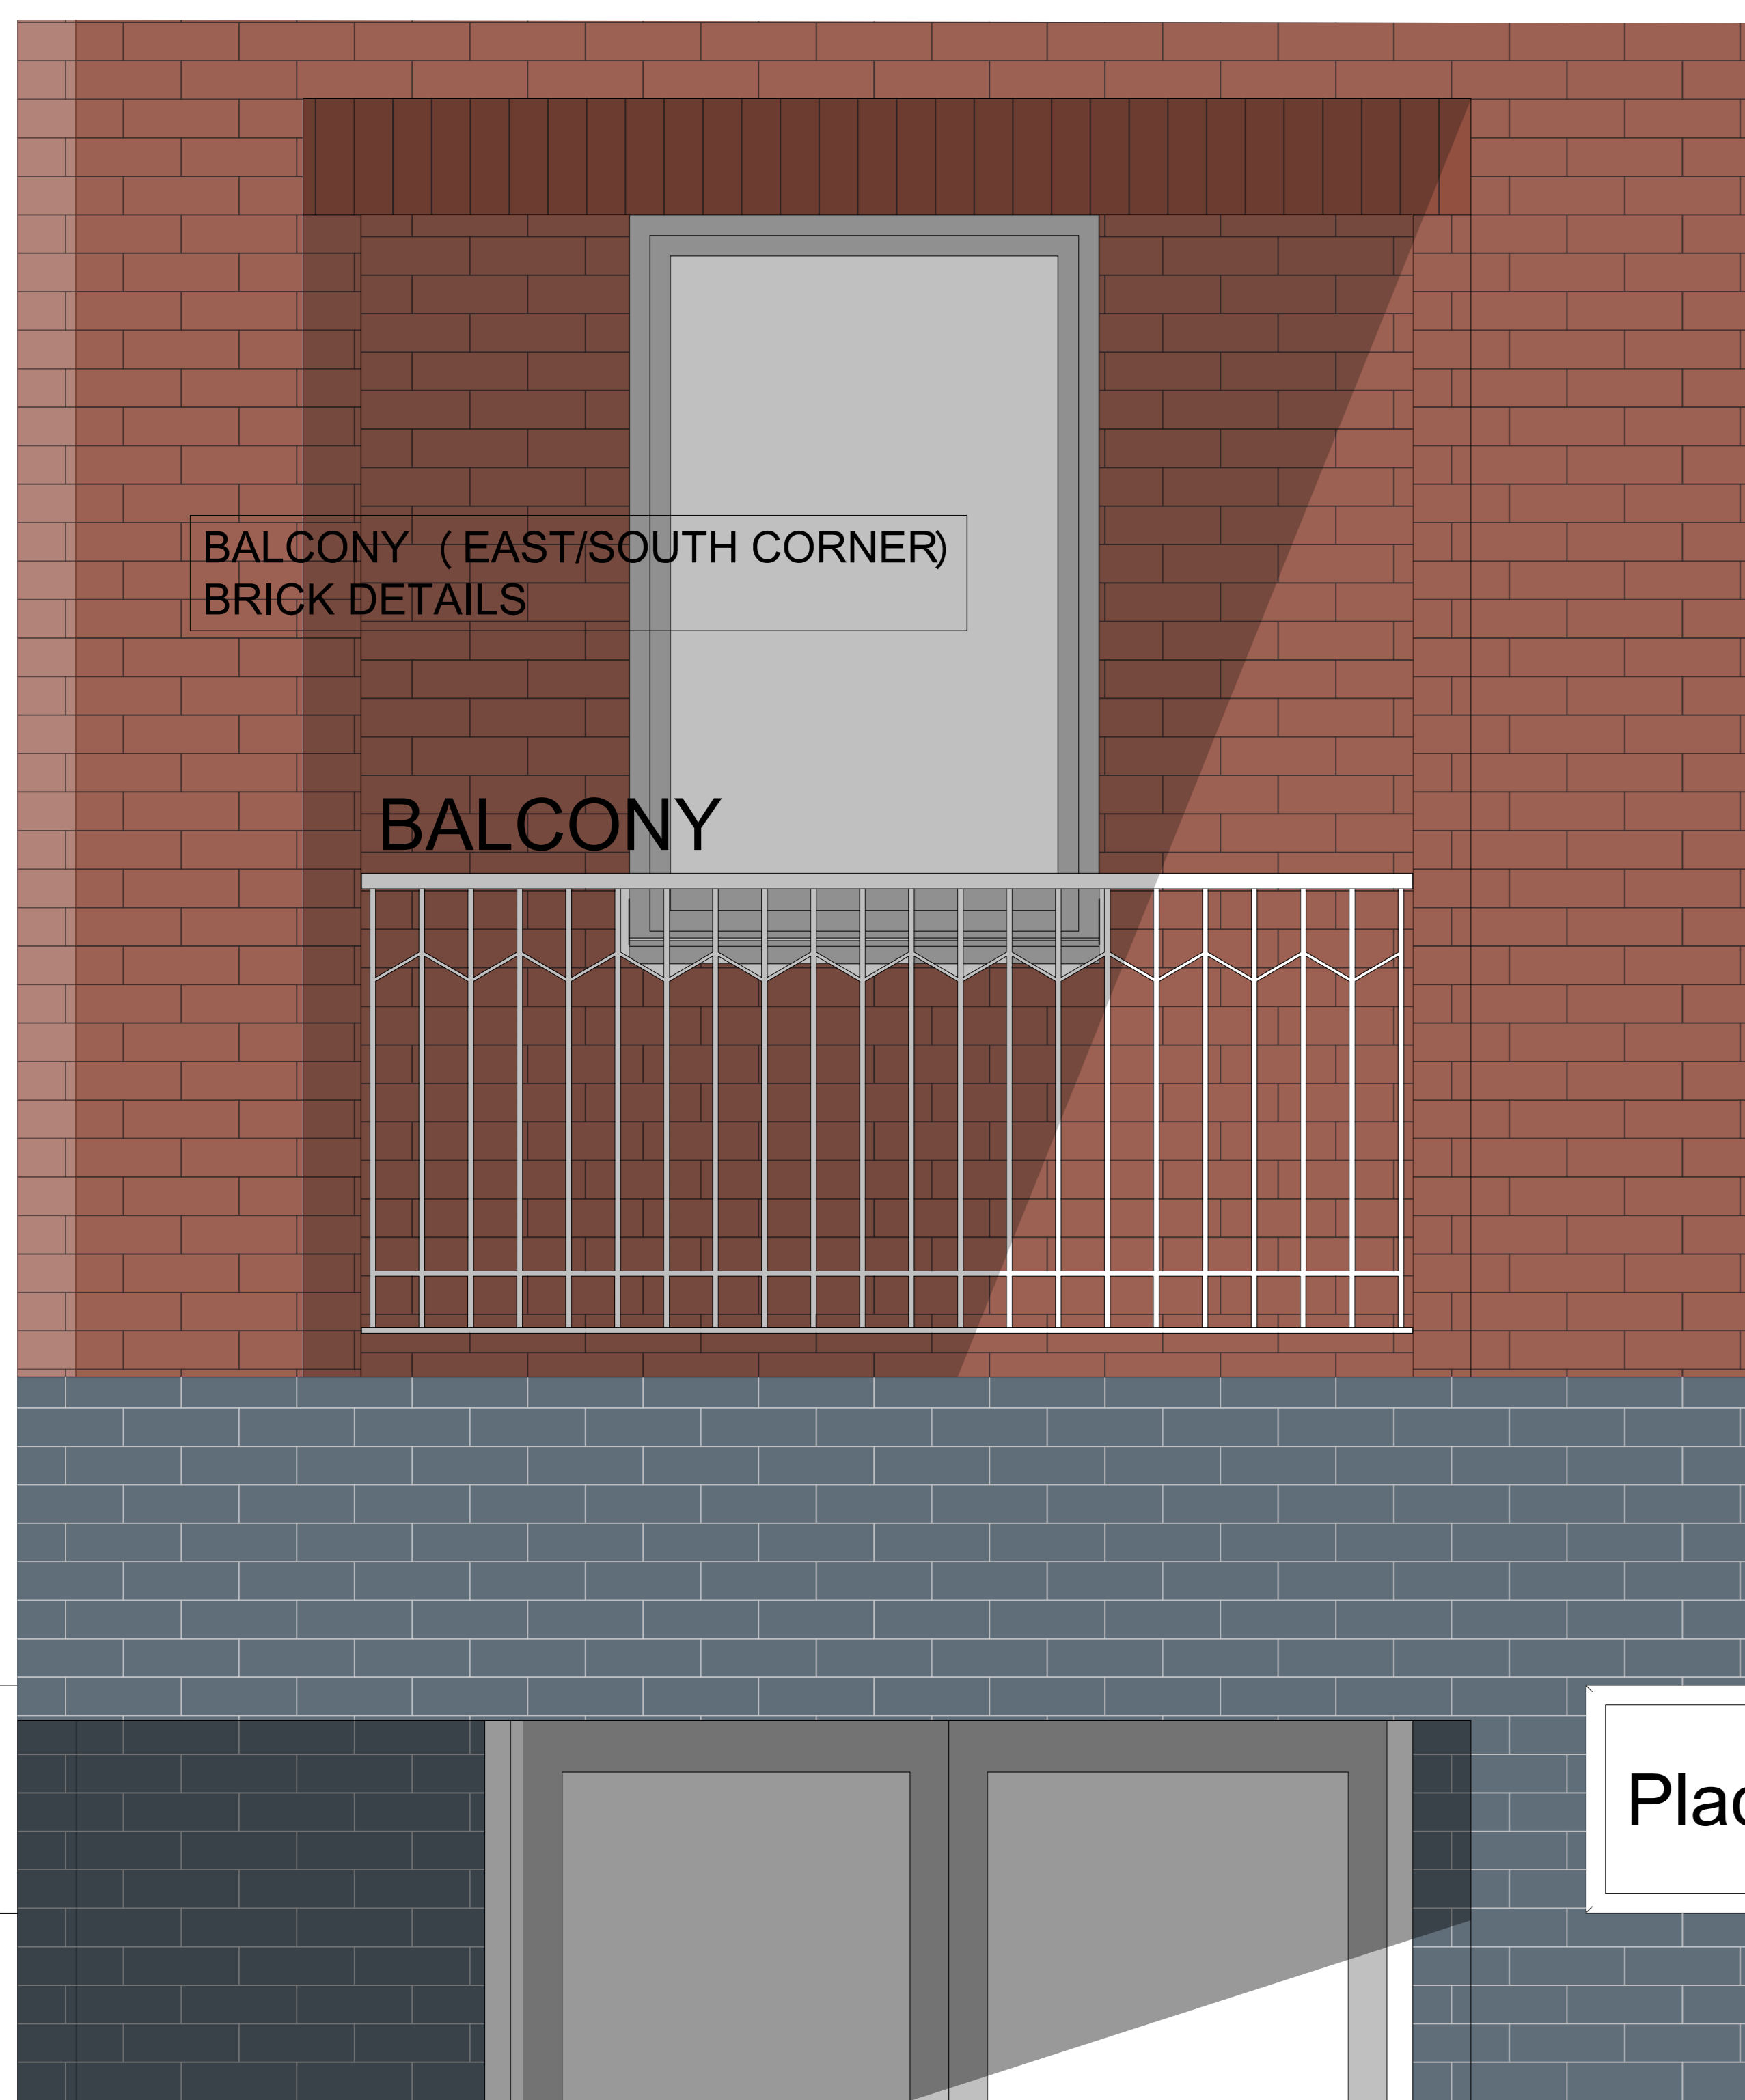


BALCONY (EAST/SOUTH CORNER)
BRICK DETAILS

BALCONY

Plac



EAST ELEVATION
BRICK DETAILS

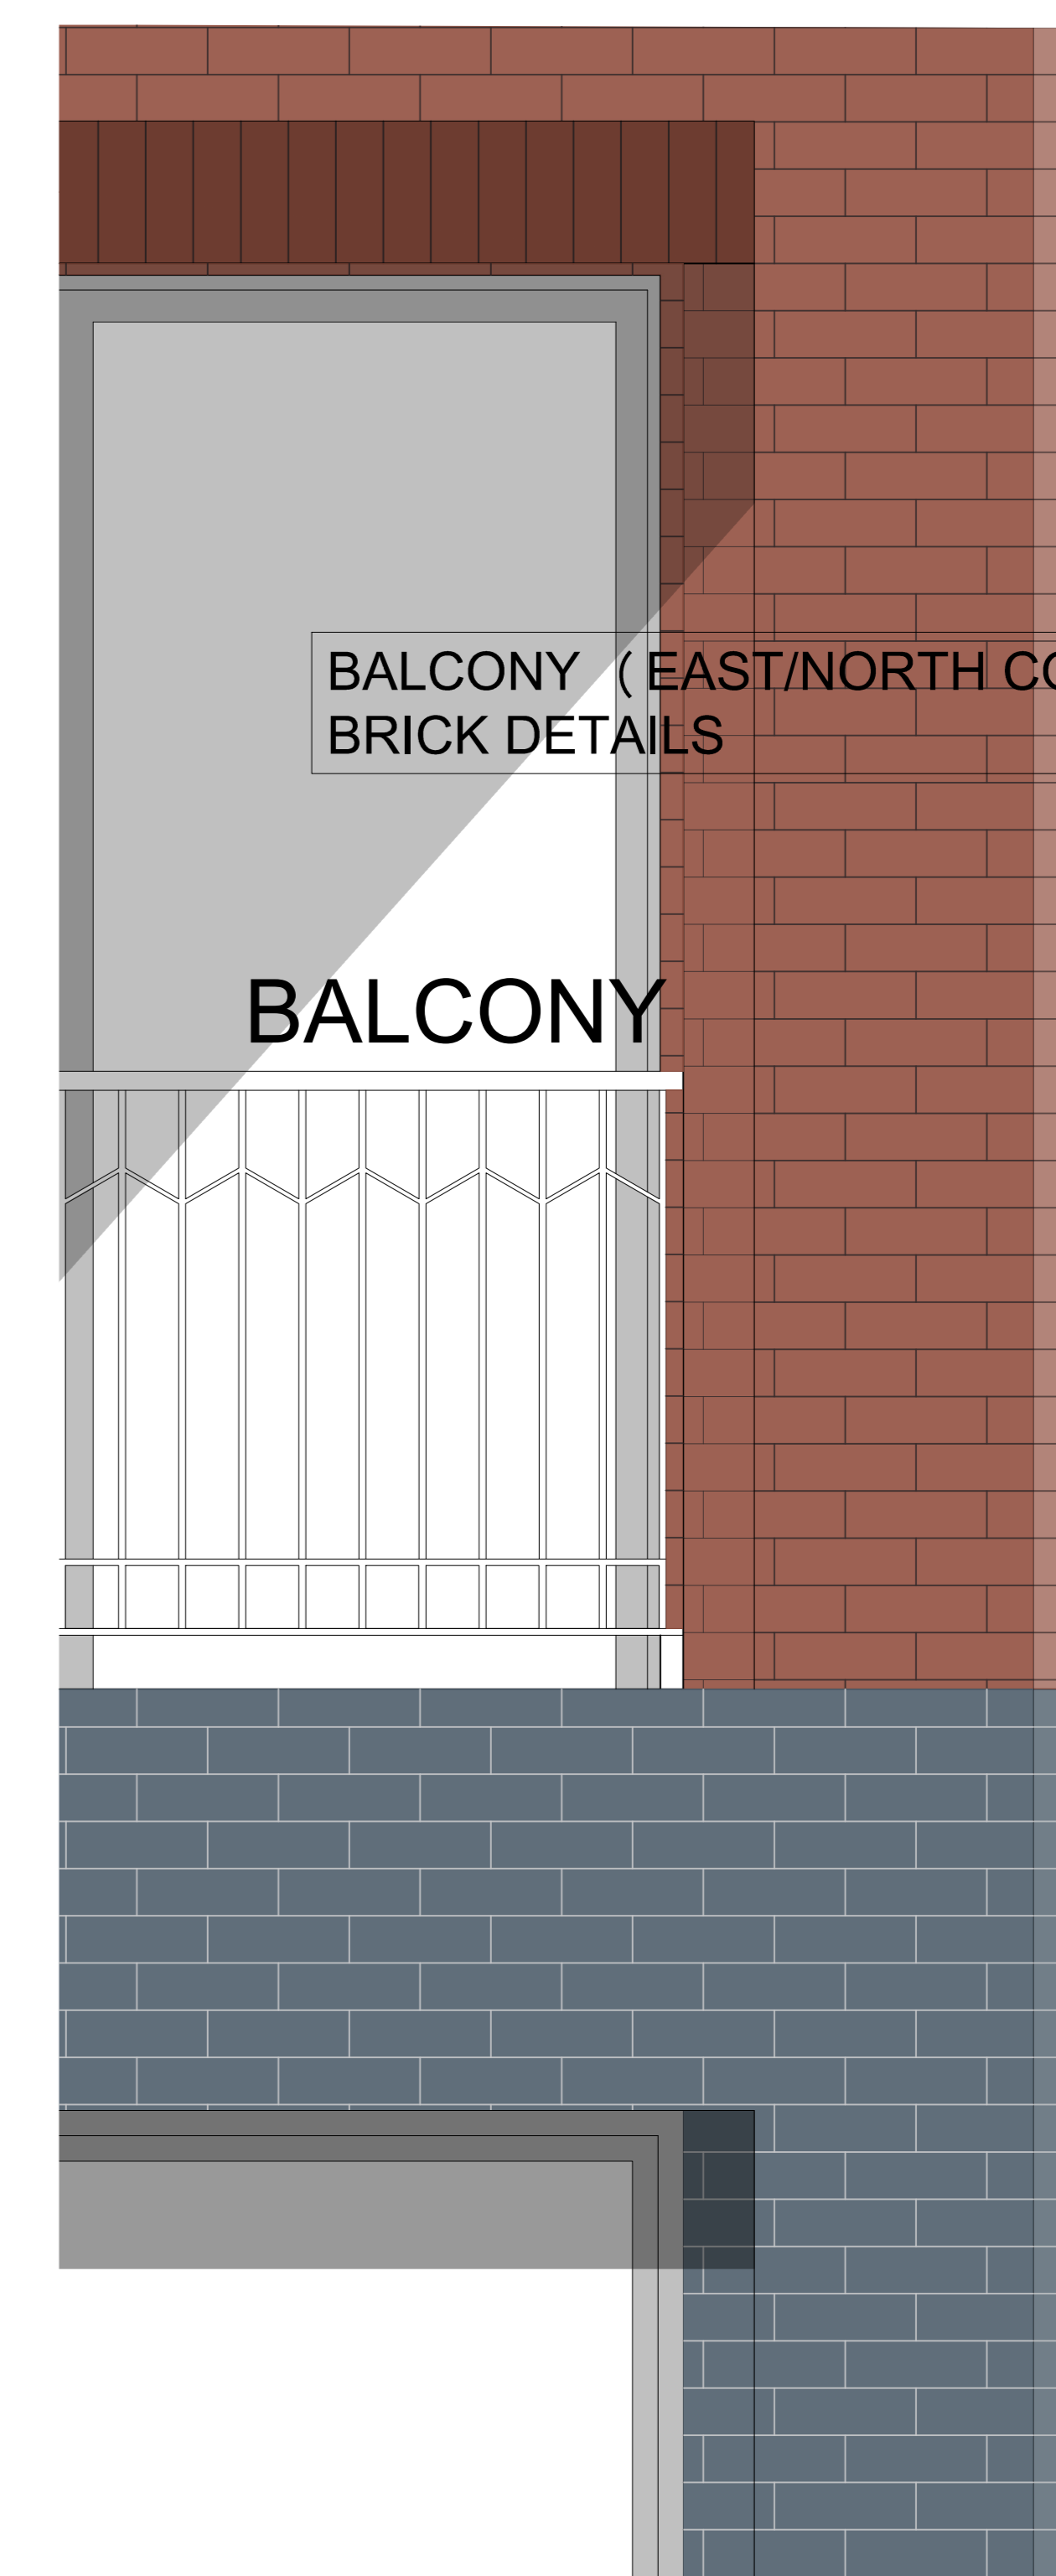

BALCONY (EAST/NORTH CORNER)
BRICK DETAILS

BALCONY

PLANNING			
No.	Date	By	Notes
P1	17/01/25	First Issue	

Web: www.ackman.co.uk
 E-mail: info@ackman.co.uk

Project	1-3 Ferdinand Place, NW1		
Scale	1/10@A0	Date	10/01/25
Drawn By	SA	Drawing No.	Revision
2412-01	D201-16		P1

Drawing title
 Conditions 3
 Brick Details-East Elevation