



Typical Floor Plan

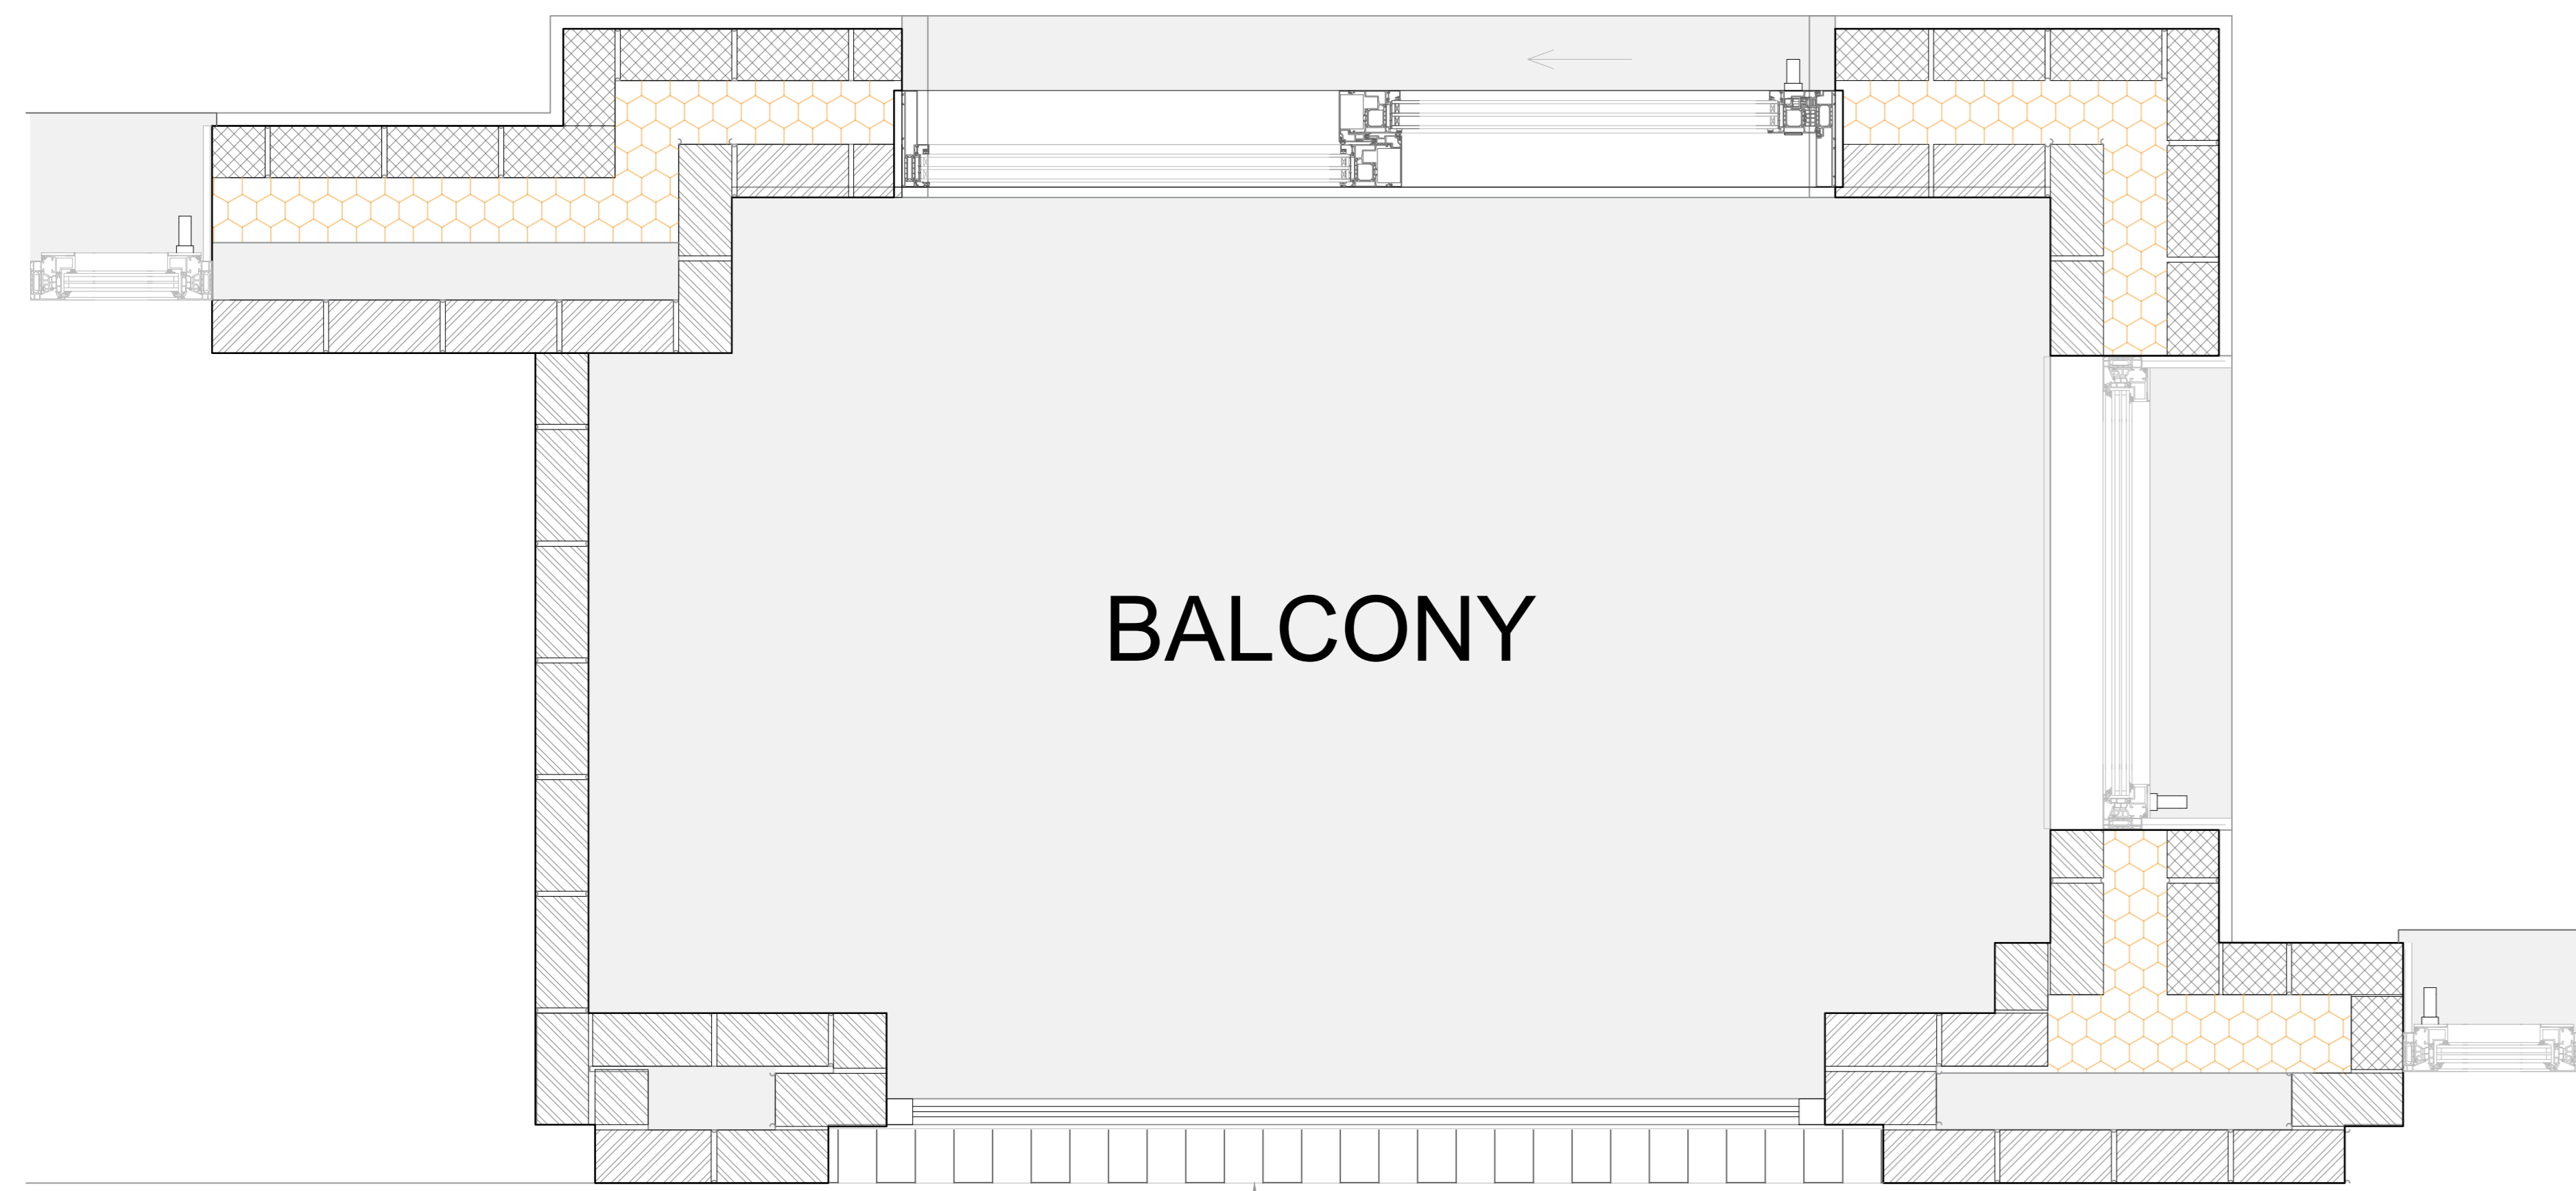

BALCONY

Decorative Metal Balcony
Balustrade RAL 7016, dark Grey
1.1m high from FFL

Plan Details SCALE: 1/10

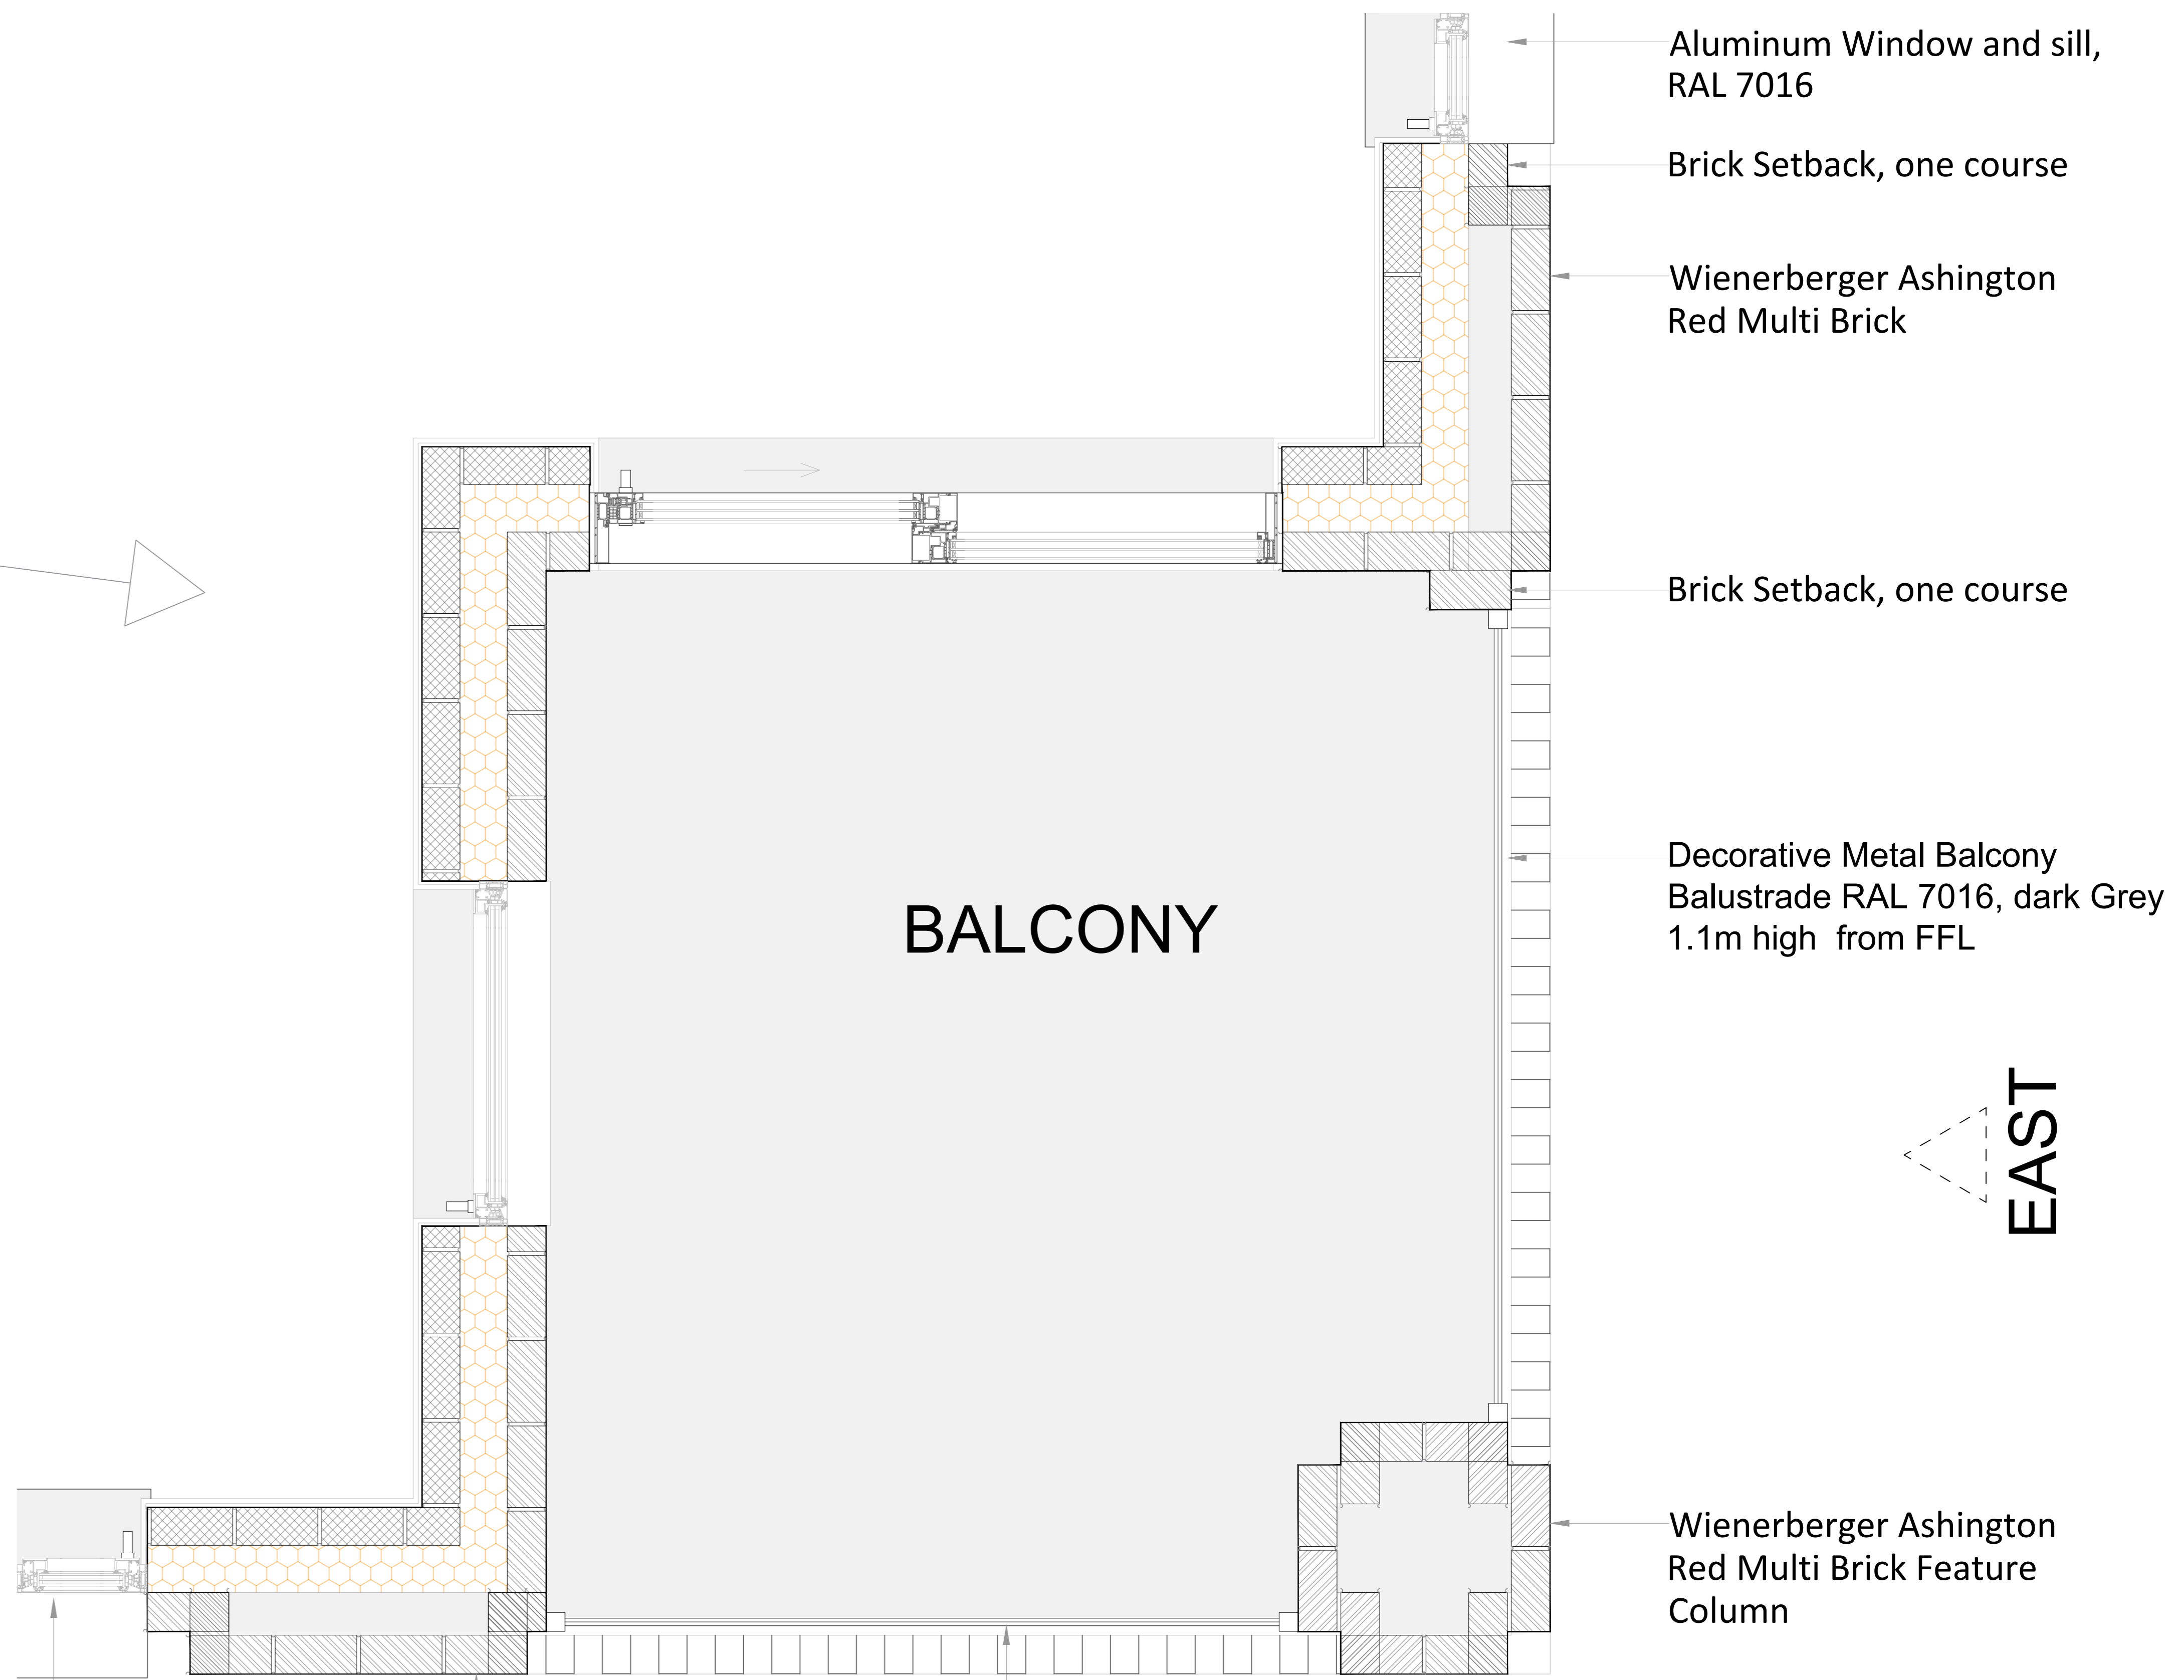

BALCONY

Aluminum Window and sill,
RAL 7016

Brick Setback, one course

Wienerberger Ashington
Red Multi Brick

Brick Setback, one course

Decorative Metal Balcony
Balustrade RAL 7016, dark Grey
1.1m high from FFL

EAST

Wienerberger Ashington
Red Multi Brick Feature
Column

Aluminum Window
and sill, RAL 7016

Wienerberger Ashington
Red Multi Brick

Decorative Metal Balcony Balustrade
RAL 7016, dark Grey
1.1m high from FFL

SOUTH

Plan Details SCALE: 1/10

PLANNING			
Project	1-3 Ferdinand Place, NW1	Scale	1/10@A0
Date	10/01/25	Drawn By	SA
Project No.	2412-01	Drawing No.	D201-21
Revision	P1	Drawing title	
Conditions 3 Brick Detail Plans			