

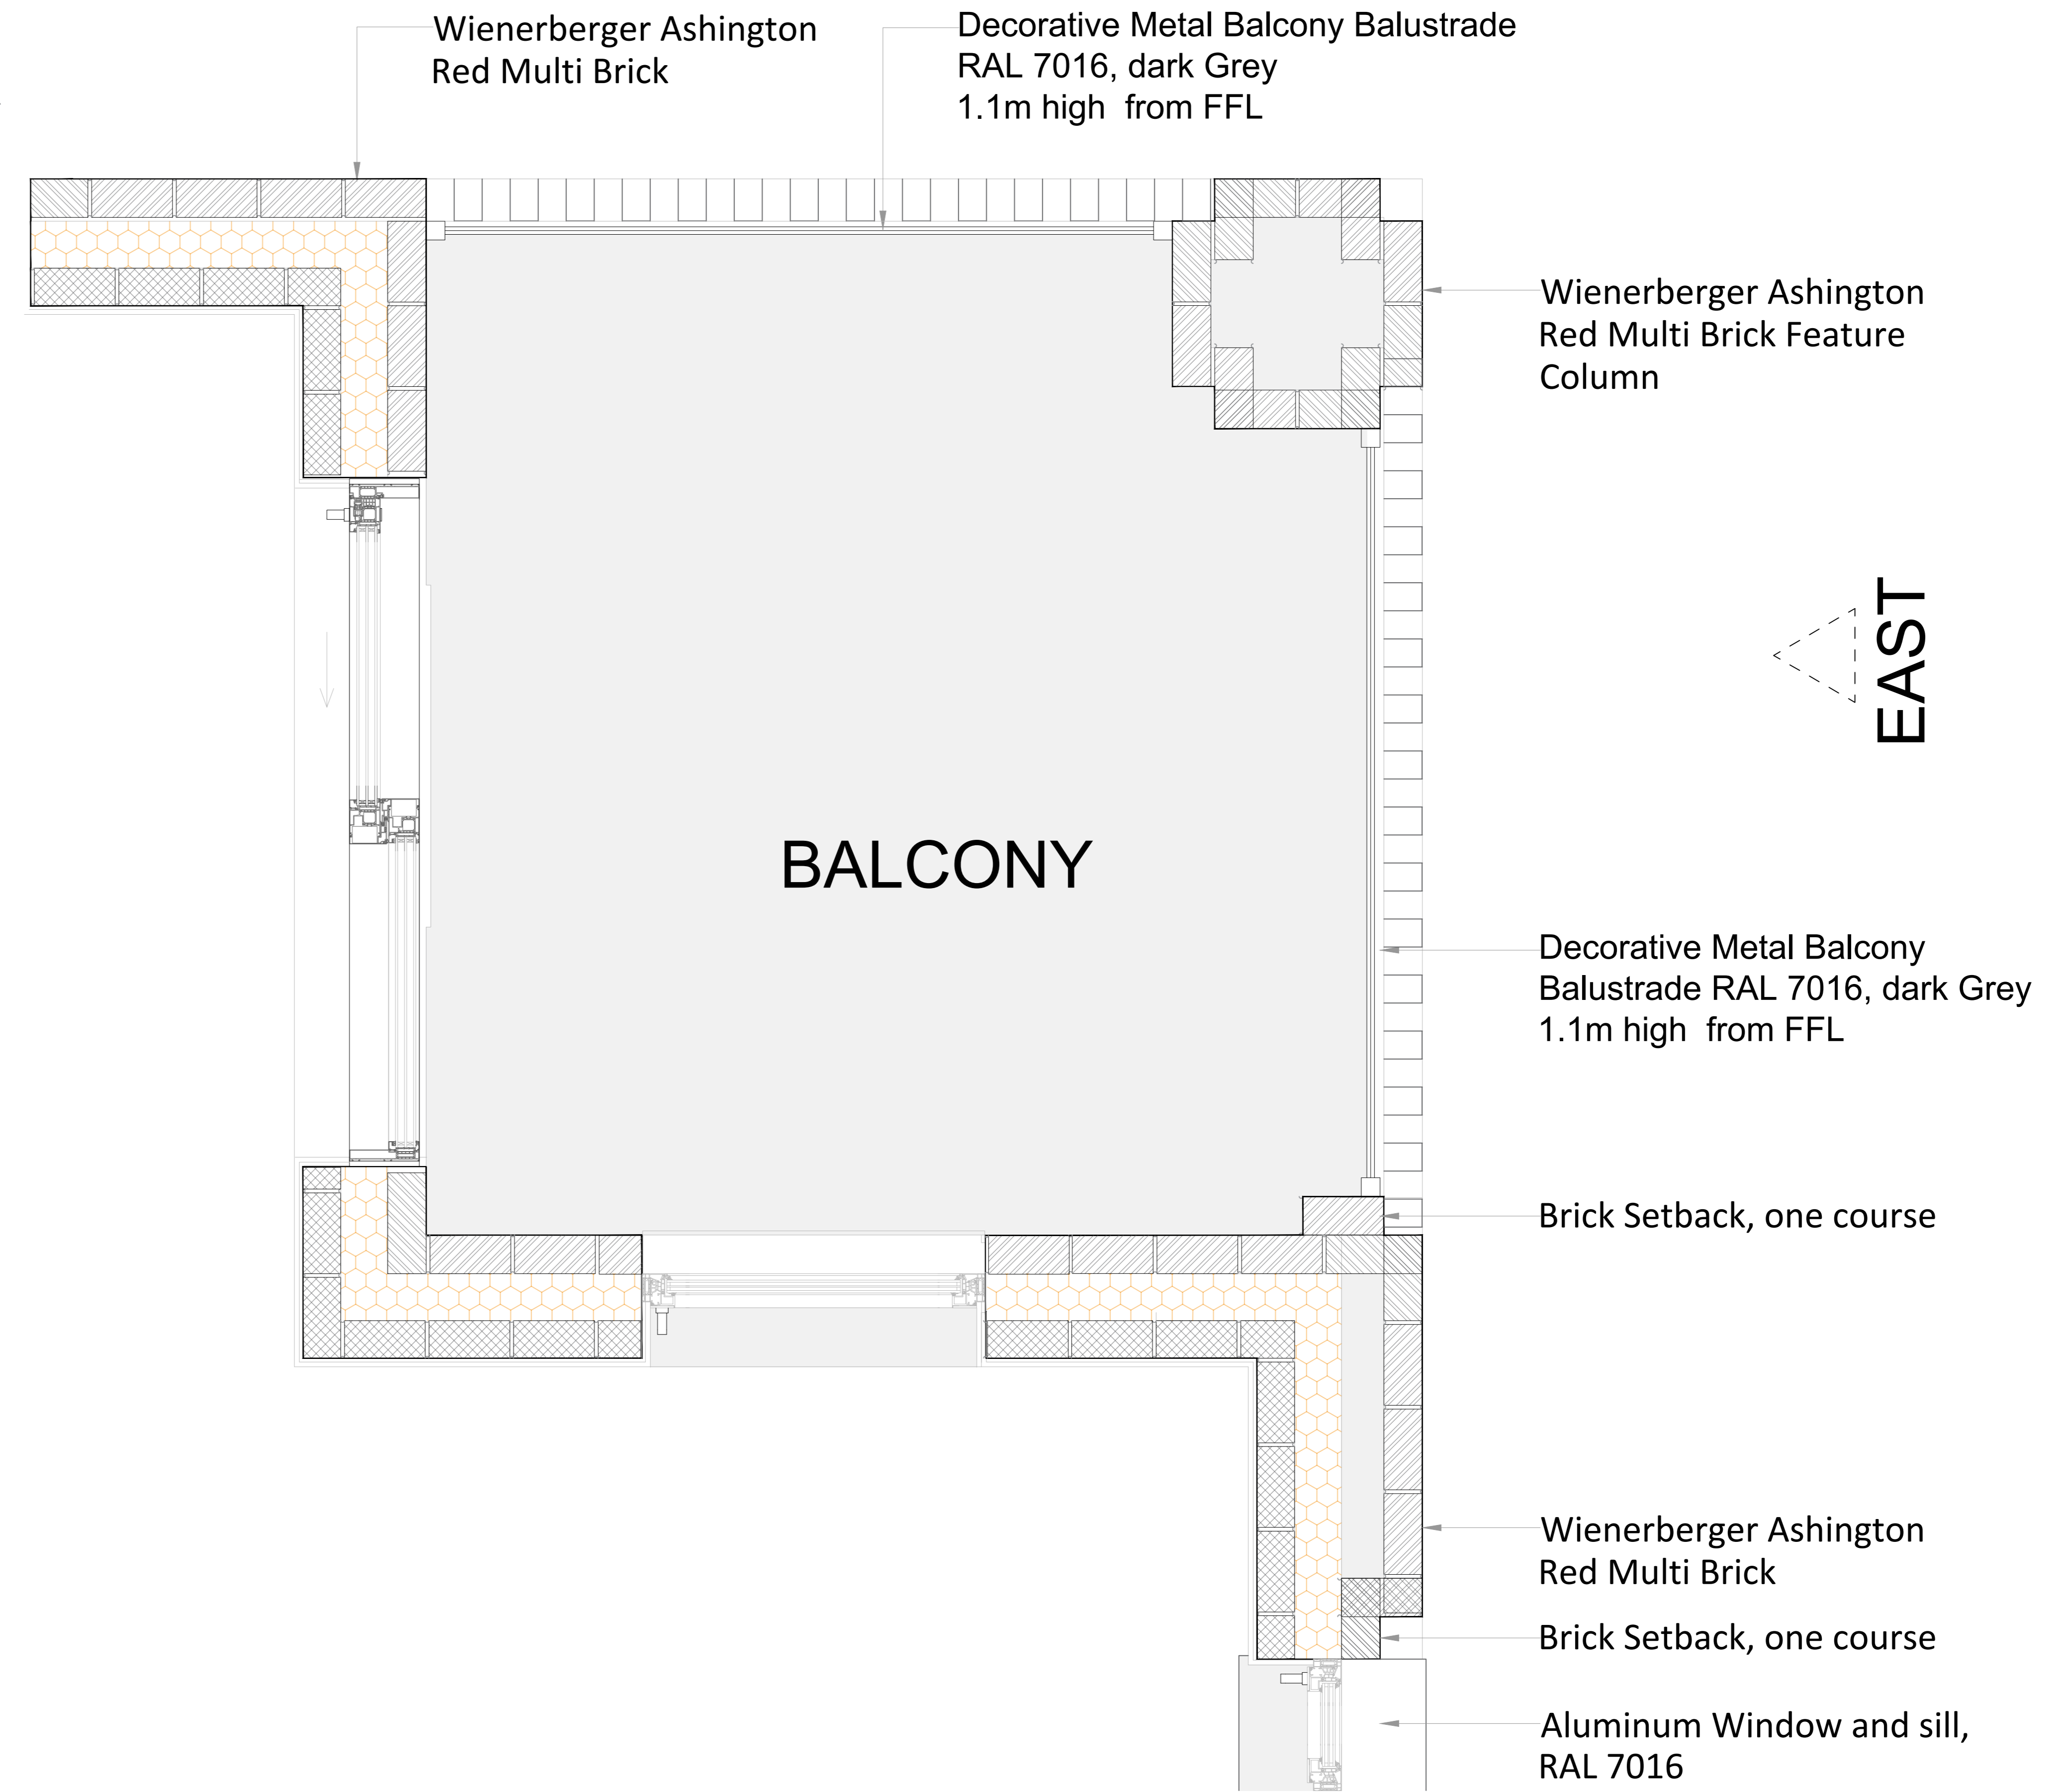


Typical Floor Plan

NORTH

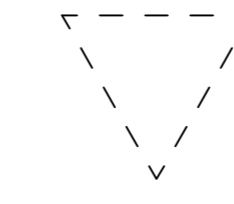

EAST

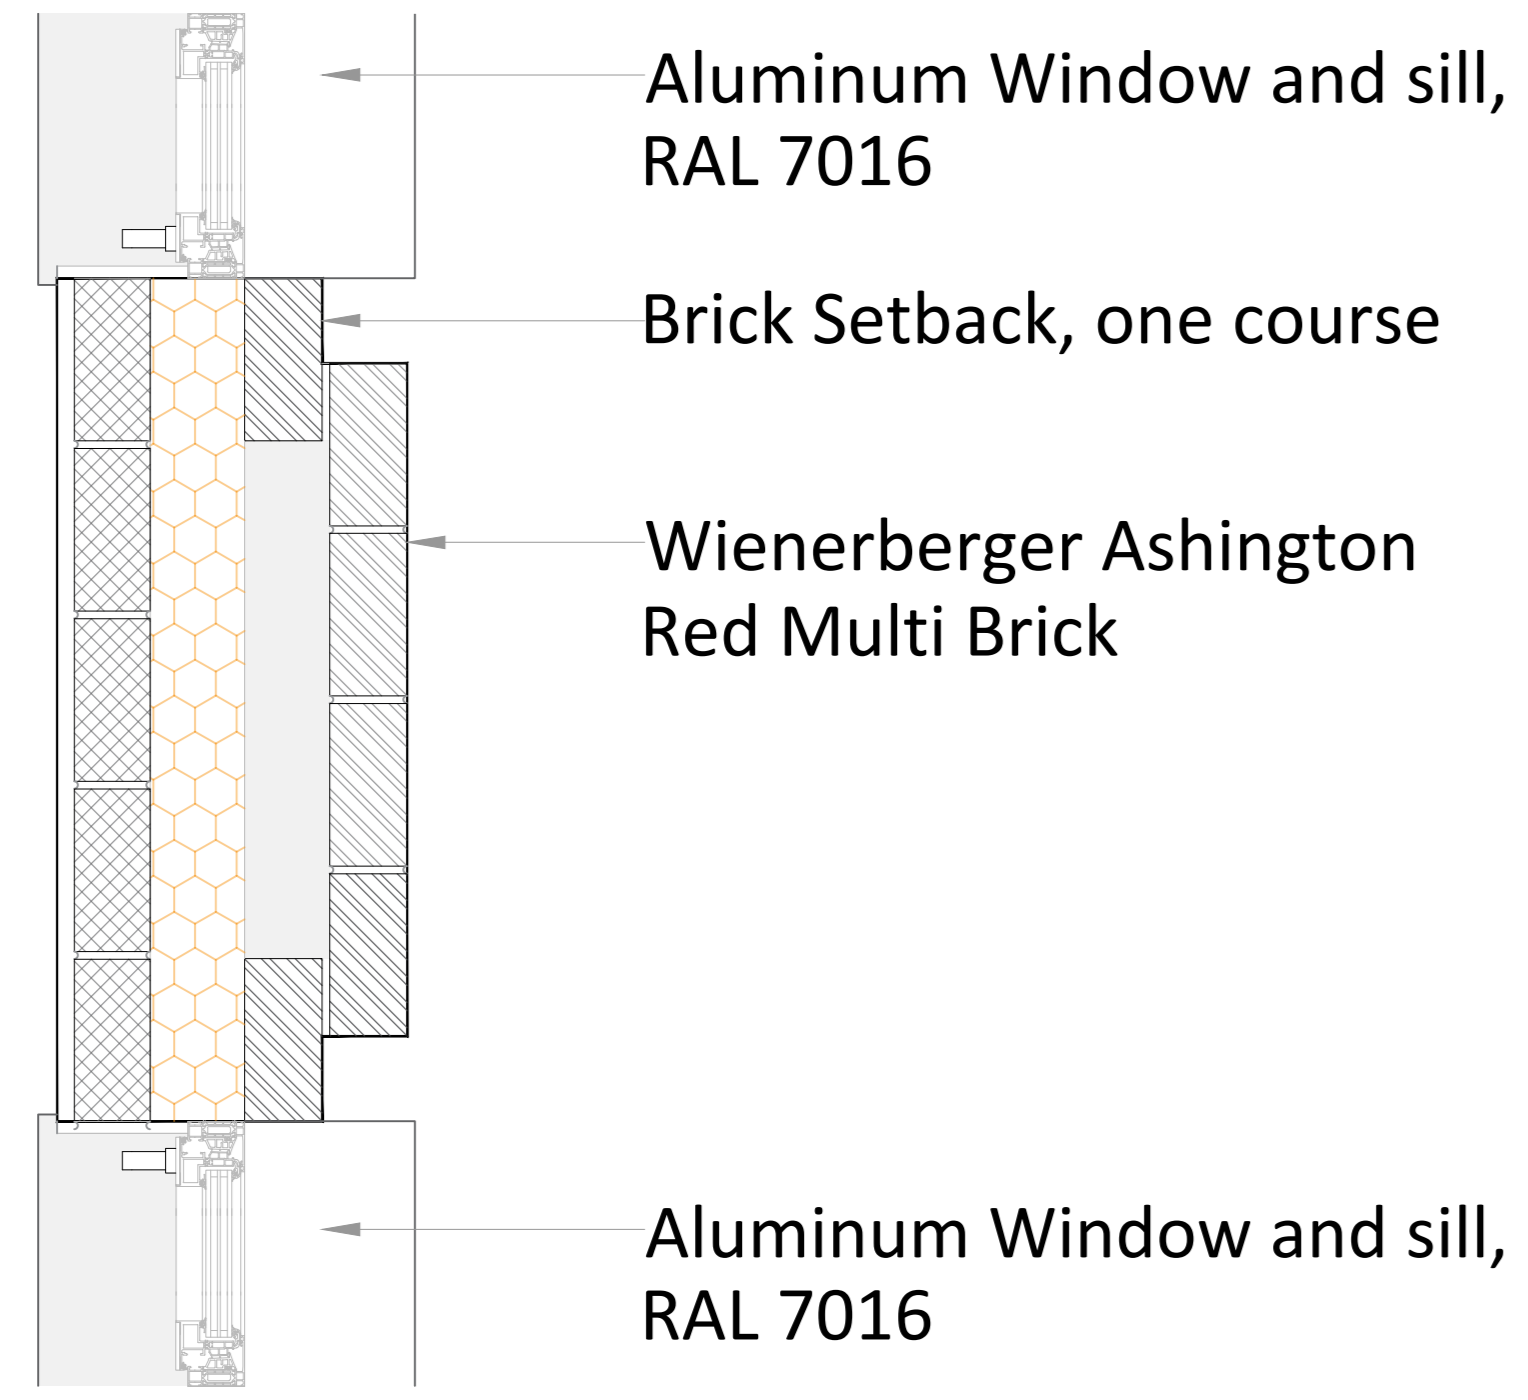

Plan Details SCALE: 1/10

Plan Details SCALE: 1/10

PLANNING			
Project	1-3 Ferdinand Place, NW1	Scale	1/10@A0
Date	10/01/25	Drawn By	SA
Project No.	2412-01	Drawing No.	D201-22
Revision	P1	Drawing title	Conditions 3 Brick Detail Plans