


LOCATION PLAN
1 : 1250 @A3



BLOCK PLAN
1 : 500 @A3

 

Written dimensions to be taken in preference to scaled dimensions. The Contractor is responsible for checking all dimensions before work starts.
All work is to be carried out to the requirements, and to the satisfaction of the Local Authority.
These drawings are for planning purposes only.
Any discrepancies to be brought to the attention of 4D Planning Consultants immediately.

Rev	Date	Description	by	chk

4D PLANNING™
Chartered Town Planners & Architectural Technicians

Architecture | Town Planning

T: 0203 1500 183 WWW.4dplanning.com


WWW.4dplanning.com

Client
Mr Brian Chadwick

Project
40 Arkwright Rd, London
NW3 6BH

Title
BLOCK AND LOCATION PLANS

Date: 11.02.2025	Rev:
Scale: AS INDICATED	
Drawing No. 4D-119A E 00	
Drawn by : MAX	

 

Written dimensions to be taken in preference to scaled dimensions. The Contractor is responsible for checking all dimensions before work starts.

All work is to be carried out to the requirements, and to the satisfaction of the Local Authority.
These drawings are for planning purposes only

Any discrepancies to be brought to the attention of 4D Planning Consultants immediately.

Description

Rev	Date	Description	by	chk

4D PLANNING™
Chartered Town Planners & Architectural Technicians

Architecture | Town Planning

T: 0203 1500 183 WWW.4dplanning.com

WWW.4dplanning.com

Client
Mr Brian Chadwick


Project
40 Arkwright Rd, London
NW3 6BH

Title
**EXISTING DRAWINGS
FRONT GARDEN PLAN**

Date: 11.02.2025	Rev:
Scale: 1:100@A3	
Drawing No. 4D-119A E 01	
Drawn by : MAX	



38

 

Written dimensions to be taken in preference to scaled dimensions. The Contractor is responsible for checking all dimensions before work starts.

All work is to be carried out to the requirements, and to the satisfaction of the Local Authority. These drawings are for planning purposes only.

Any discrepancies to be brought to the attention of 4D Planning Consultants immediately.

Description

Rev	Date	Description	by	chk

4D PLANNING™

Chartered Town Planners & Architectural Technicians

Architecture | Town Planning

T: 0203 1500 183 WWW.4dplanning.com

WWW.4dplanning.com

Client
Mr Brian Chadwick


Project
40 Arkwright Rd, London
NW3 6BH

Title
**EXISTING DRAWINGS
FRONT ELEVATION**

Date: 11.02.2025
Scale: 1:100@A3
Drawing No. 4D-119A E 02
Drawn by : MAX

Rev:



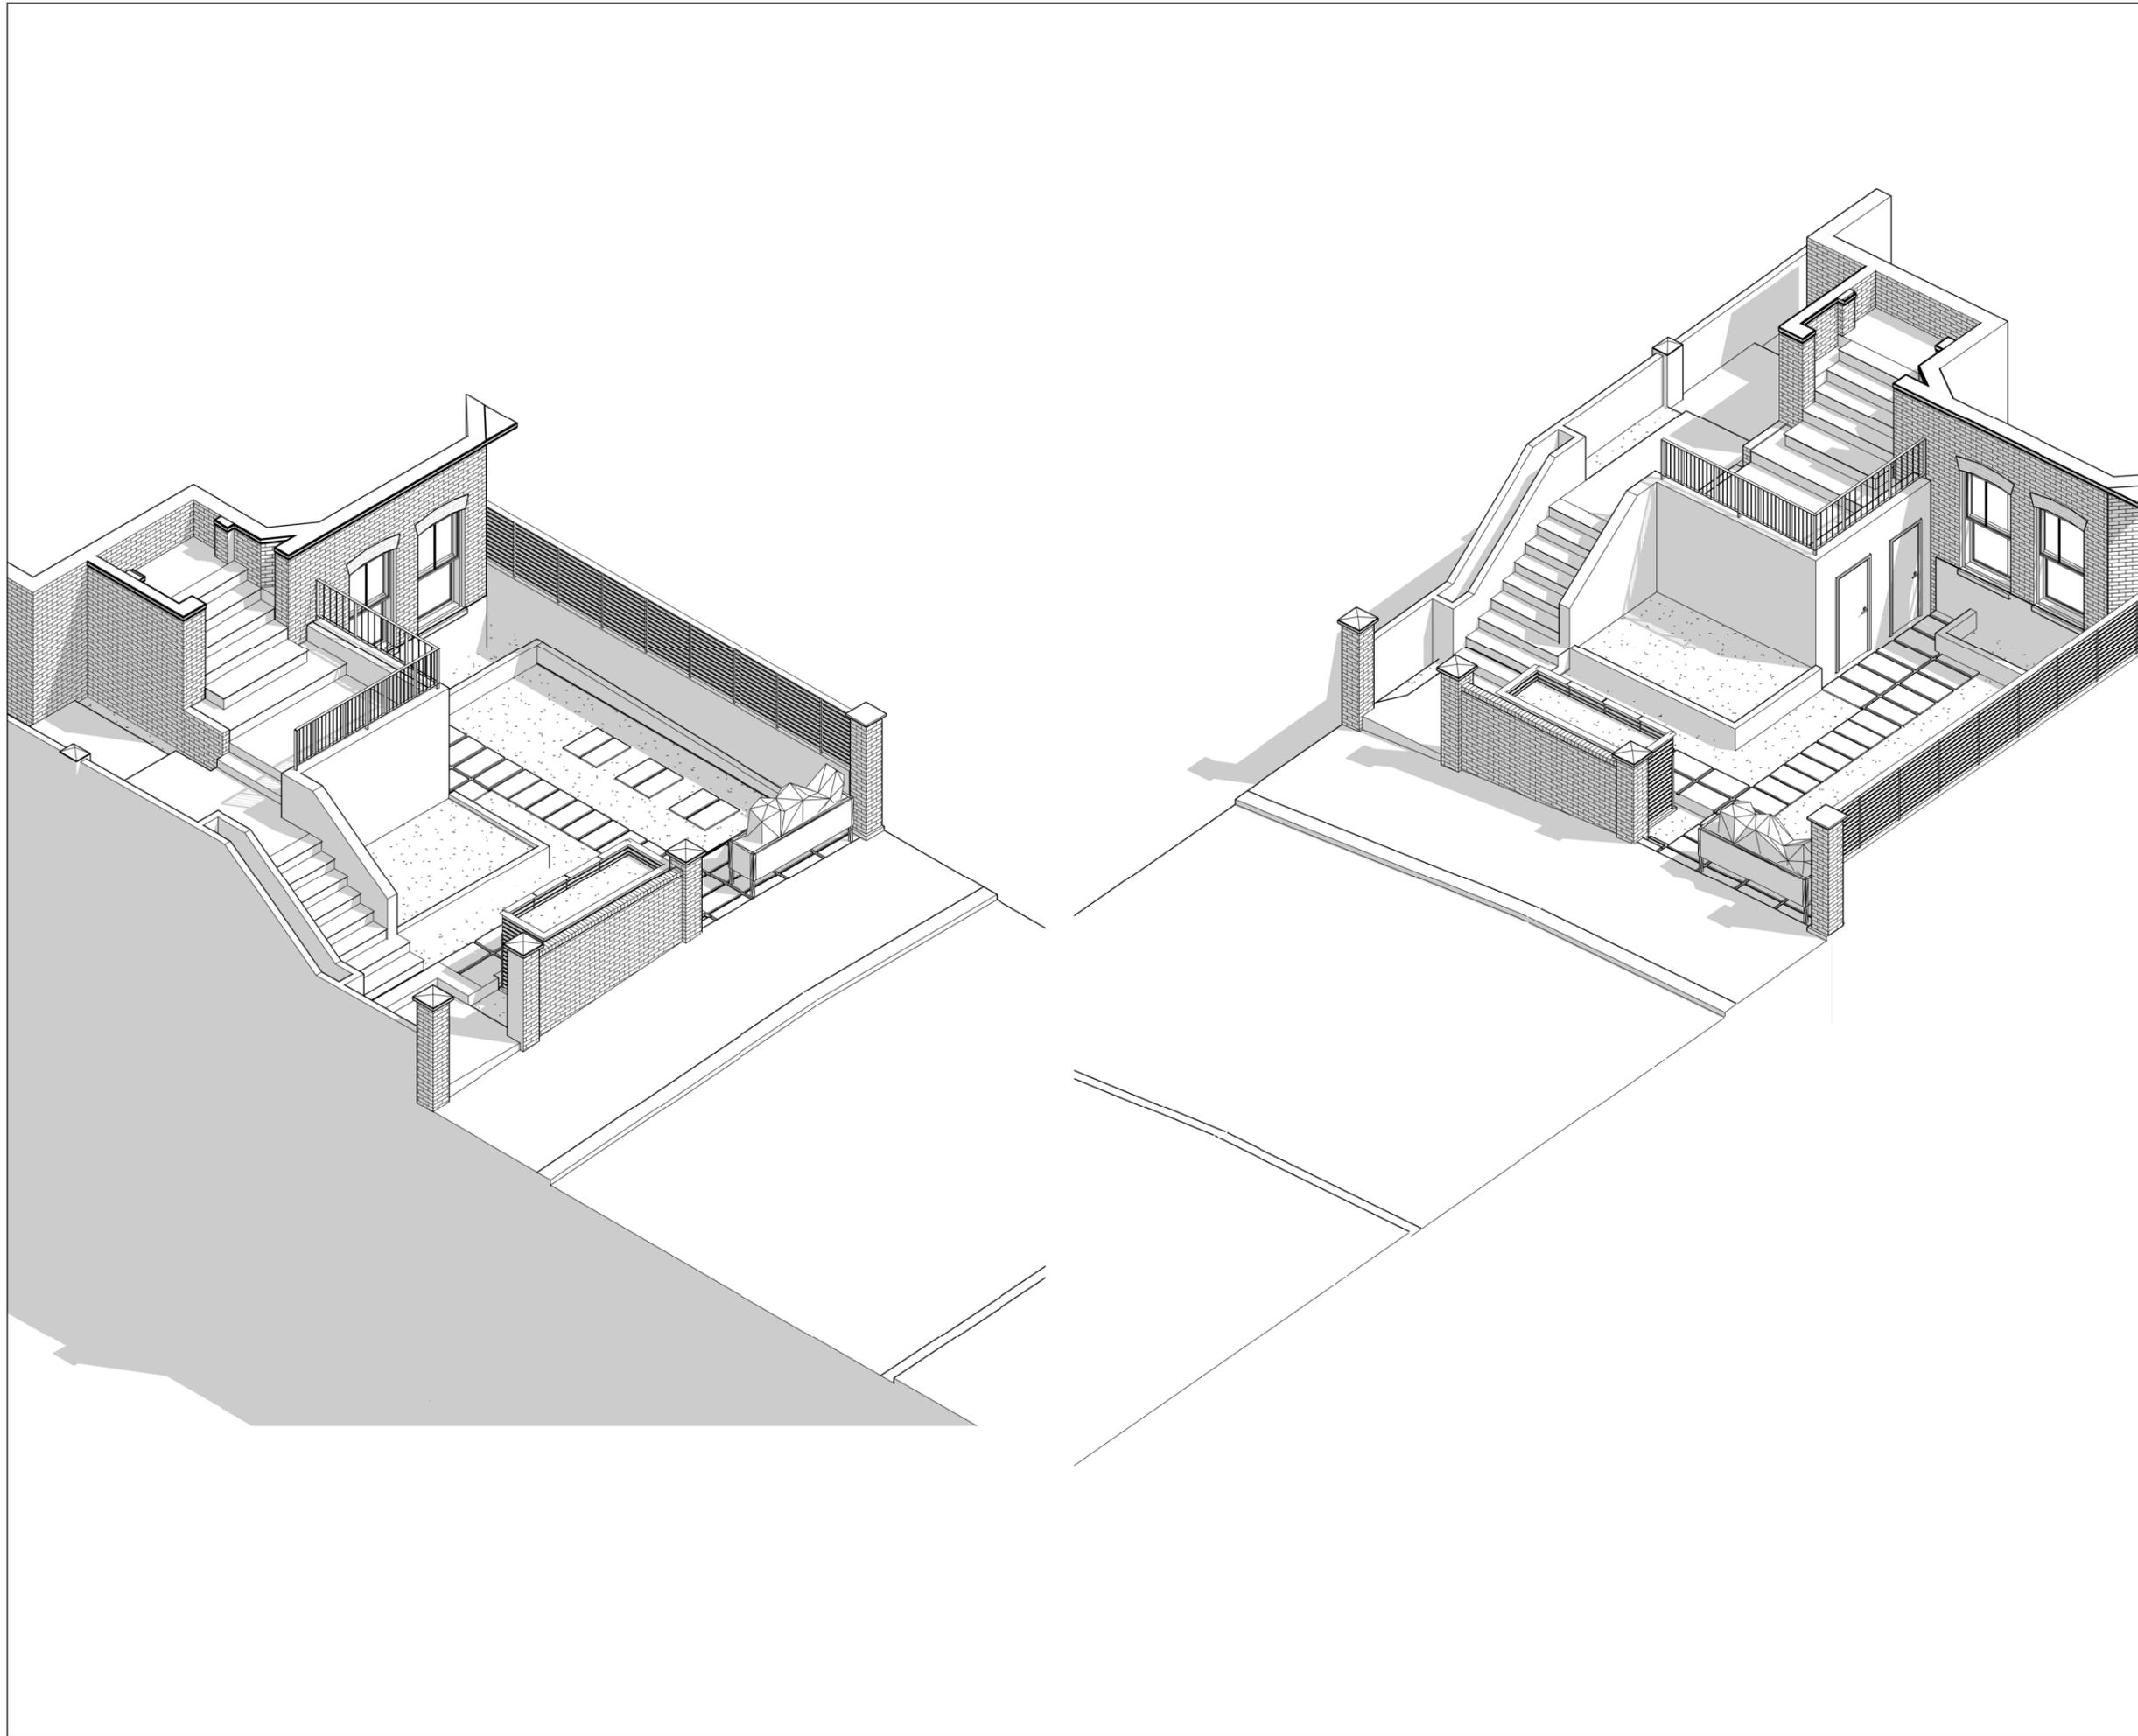

Written dimensions to be taken in preference to scaled dimensions. The Contractor is responsible for checking all dimensions before work starts.

All work is to be carried out to the requirements, and to the satisfaction of the Local Authority. These drawings are for planning purposes only.

Any discrepancies to be brought to the attention of 4D Planning Consultants immediately.

Description

Rev	Date	Description	by	chk

4D PLANNING™

Chartered Town Planners & Architectural Technicians

Architecture | Town Planning

T: 0203 1500 183 WWW.4dplanning.com

WWW.4dplanning.com

Client
Mr Brian Chadwick

Project
40 Arkwright Rd, London
NW3 6BH

Title
**EXISTING DRAWINGS
ISOMETRIC VIEW**

Date: 11.02.2025 Rev:

Scale:

Drawing No.4D-119A E 03

Drawn by : MAX