



PLANNING ISSUE

Check all dimensions on site. Do not scale off drawings without prior consultation. Any discrepancies to be reported to architects before execution of relevant works. This drawing has been produced for Shloka and Tanaya Melwani for the works at Flat 2, 23 Maresfield Gardens, London, NW3 5SU and for that application alone and is not intended for use by any other person or for any other purpose. Drawings remain copyright of Hayhurst and Co. and may not be reproduced without written consent or licence.

 

Site boundary

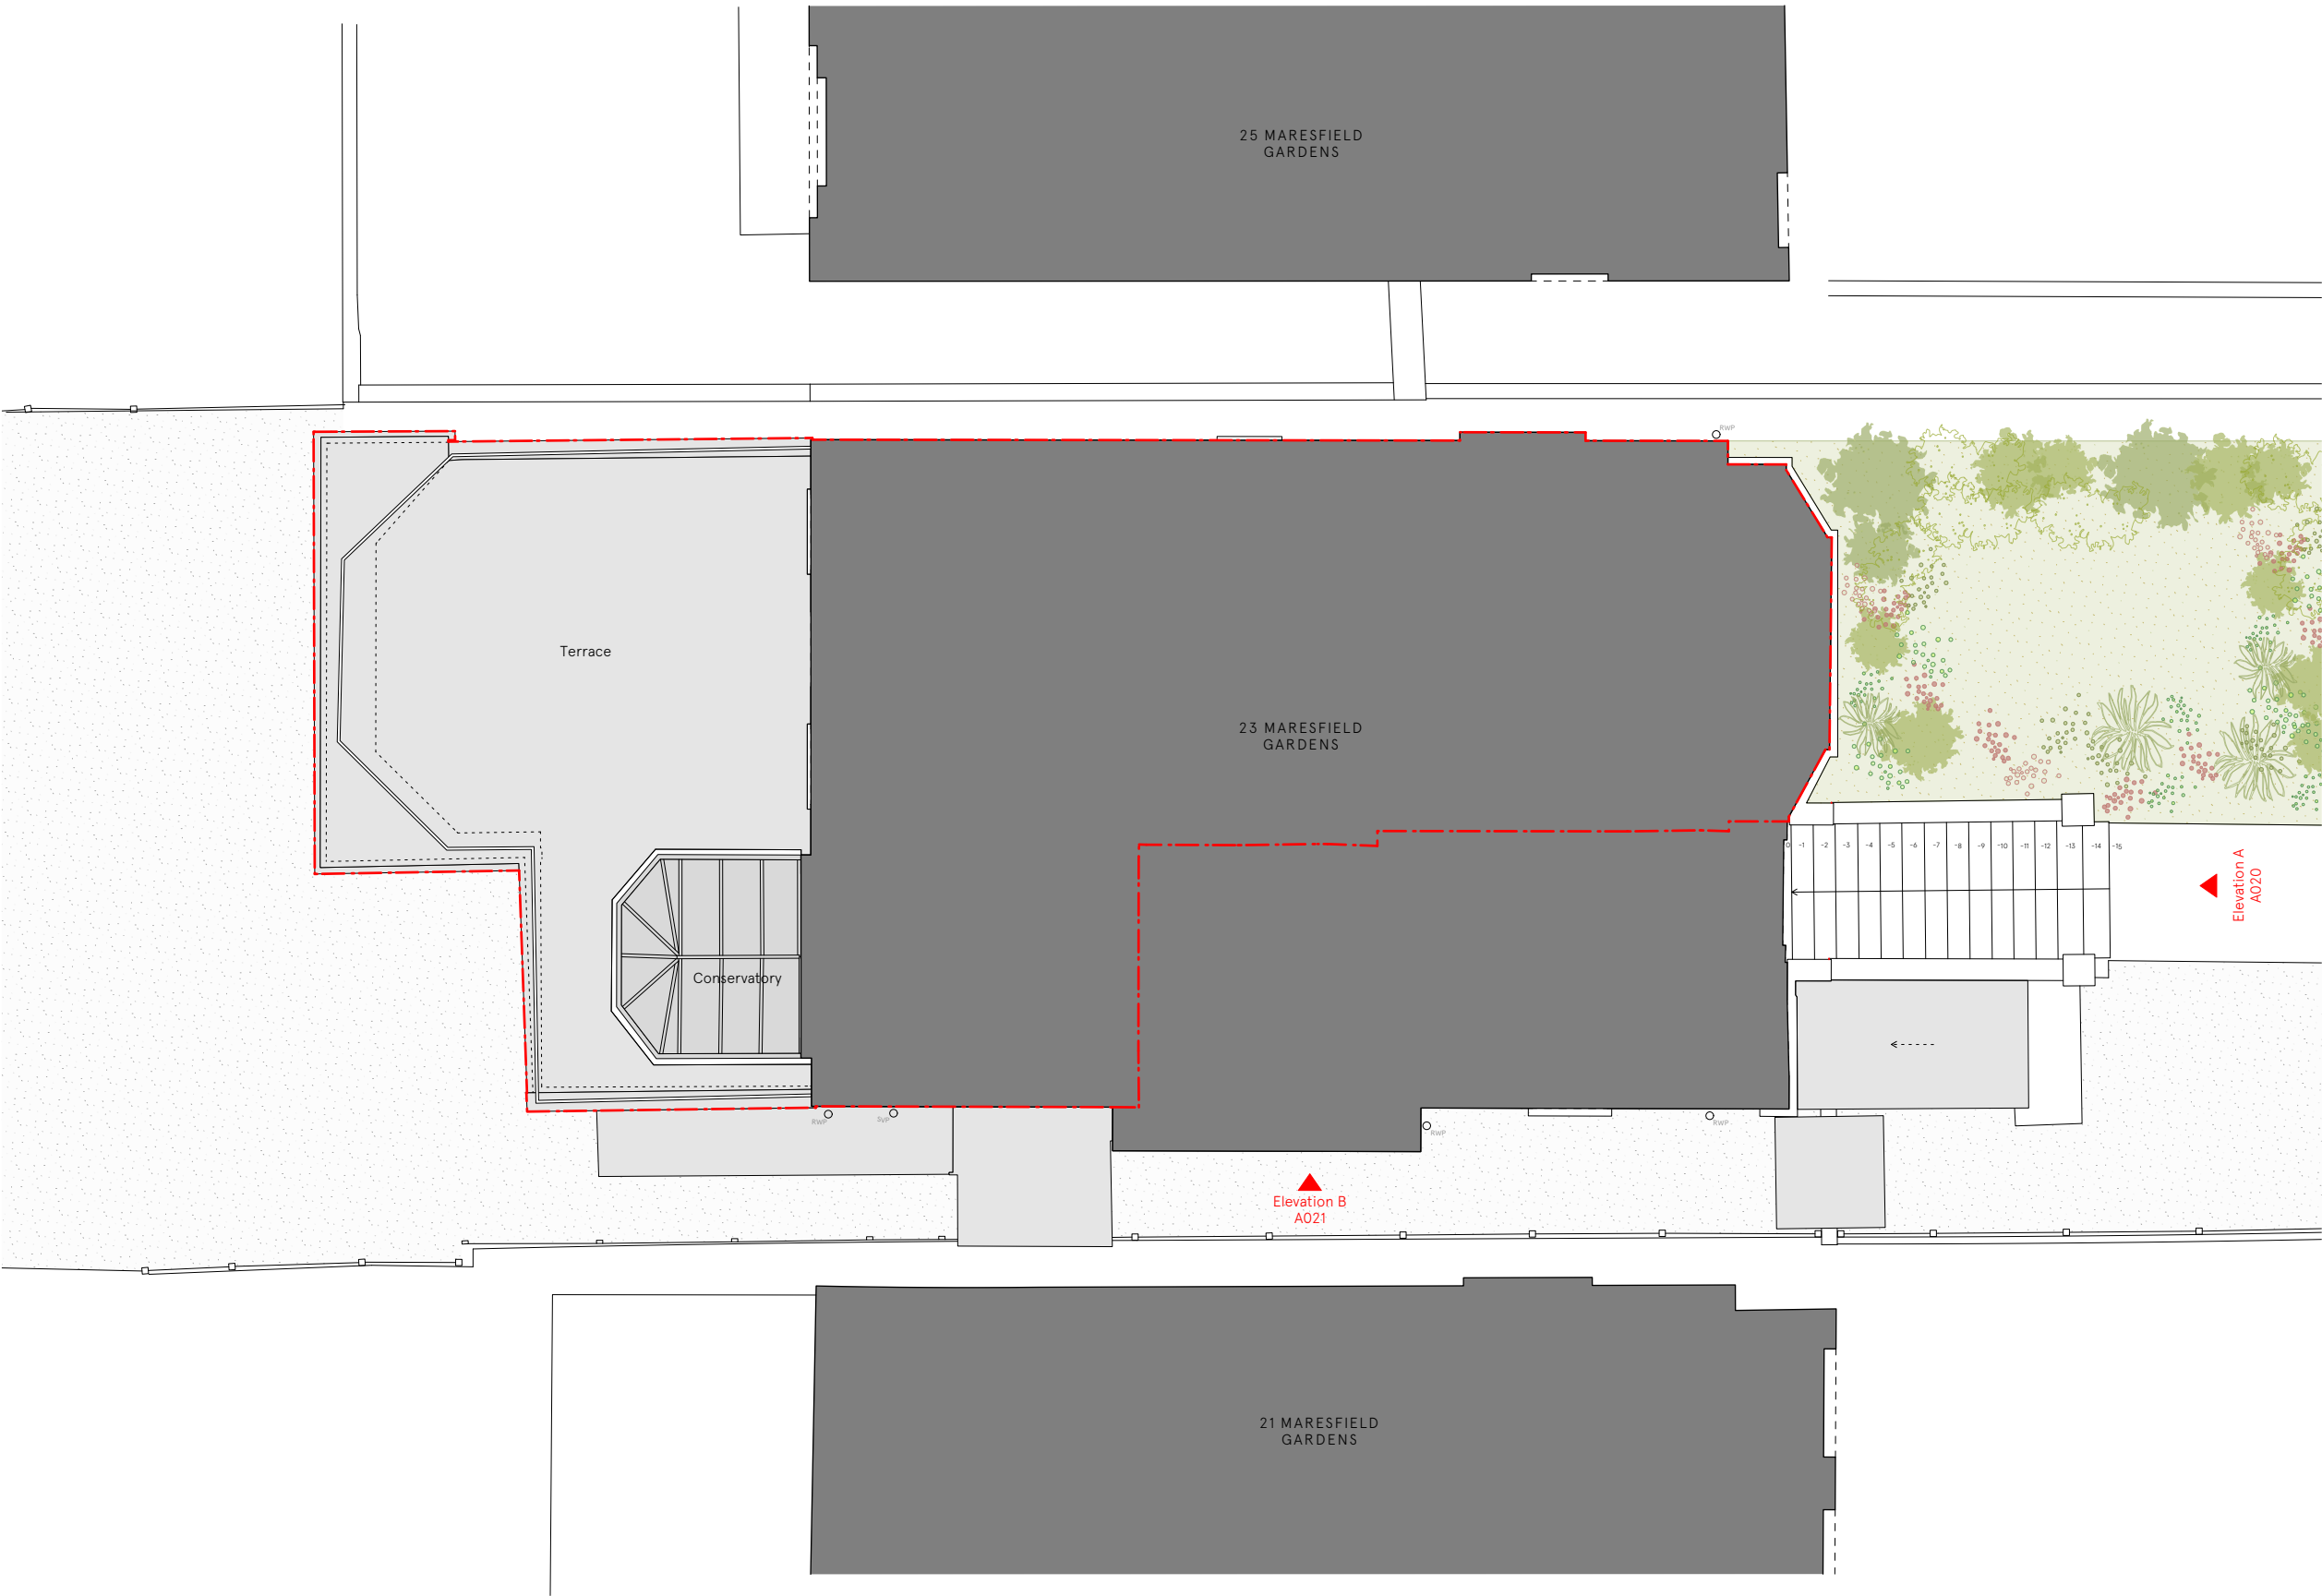

Planning Issue	06.03.2025	-
Issue/Revision 1	Date 1	Rev 1

Hayhurst & Co Architects 26 Fournier Street, London, E1 6QE +44 (0) 20 7247 7028 mail@hayhurstand.co.uk www.hayhurstand.co.uk		
Project:	Window Replacements	
Address:	Flat 2, 23 Maresfield Gardens, London, NW3 5SD	
Subject:	Existing - Roof Plan	
Date:	06.03.2025	
Scale:	1:100	
Original size:	A3	
Drawing no:	336 A011	-