


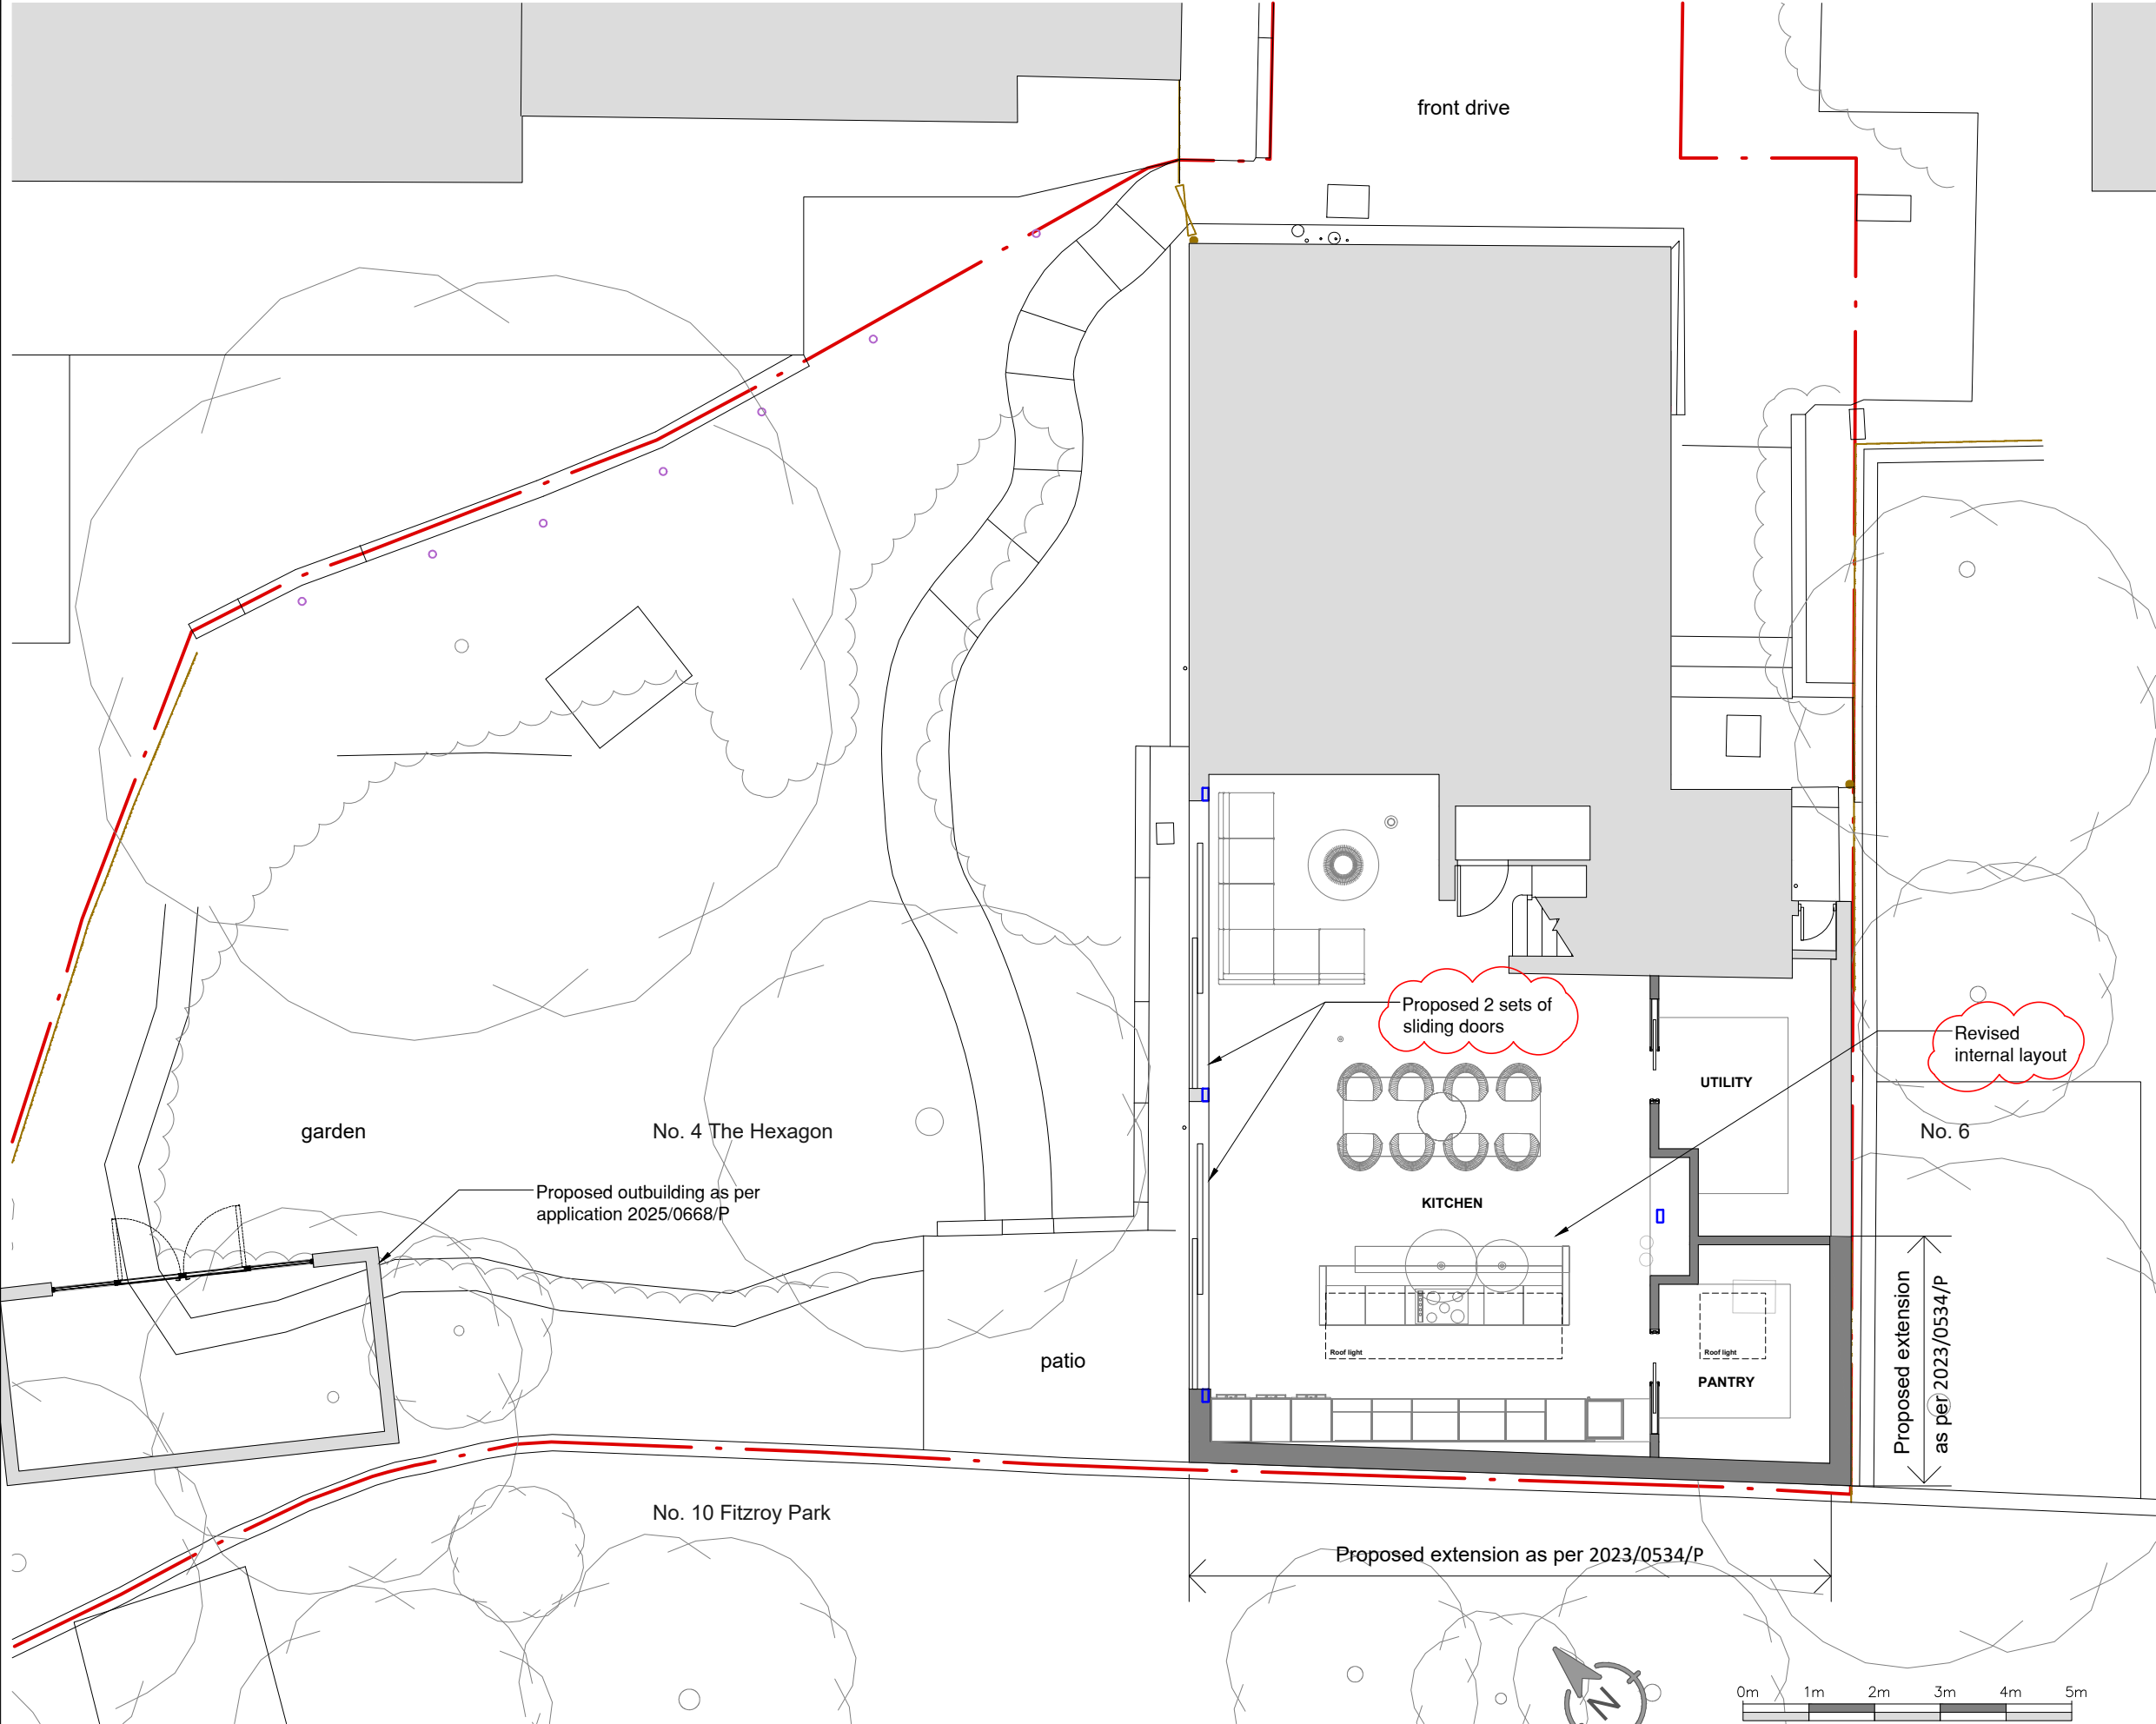

NOTES:

1.1 All dimensions are in mm unless otherwise specified.

1.2 Assume all site details are existing unless otherwise specified.

REV.	DATE	DESCRIPTION	CHK	APP
A	18.02.25	Issued for Planning	PG	LG



Frampton-Martin Sage Design Limited
Garden Studio, 29 Park Road, Radlett, Hertfordshire WD7 7EG
T: 01923 351094

Client:
Mr & Mrs Schuman

Address:
**4 The Hexagon,
Fitzroy Park,
London N6 6HR**

Title:
Proposed Lower Ground Floor Plan

Drawing no:	Job Reference No:
02-010	002/2281

Rev:	Scale: 1:100 at A3	Ch'd:	Date:
A		LG	17.05.24
Drn:	Date:	Appov:	Date:
PG	17.05.24	LG	17.05.24

ORIGINAL DRAWING SIZE A3

THIS DRAWING IS THE PROPERTY OF SAGE DESIGN SERVICES LTD & MUST NOT BE COPIED, TRACED OR REPRODUCED WITHOUT THEIR WRITTEN CONSENT.