


DO NOT SCALE OFF THIS DRAWING. DIMENSIONS, AREA AND LEVELS ARE ONLY APPROXIMATE AND SUBJECT TO SITE SURVEY. ALL DIMENSIONS TO BE CHECKED ON SITE. ANY DISCREPANCIES OR VARIATIONS TO BE REPORTED TO THE ARCHITECT BEFORE WORK COMMENCES.

THIS DRAWING TO BE READ IN CONJUNCTION WITH THE SPECIFICATION, WHERE PROVIDED, AND ALL RELEVANT CONSULTANTS DRAWINGS AND / OR SPECULATED DRAWINGS. DISCREPANCIES AND ANY DISCREPANCIES OR VARIATIONS ARE TO BE REPORTED TO THE ARCHITECT BEFORE THE AFFECTED WORK COMMENCES.

THIS DRAWING IS PROTECTED BY COPYRIGHT, AND MUST NOT BE COPIED OR REPRODUCED WITHOUT THE WRITTEN CONSENT OF HOD ARCHITECTS LTD. NORTH POINTS SHOWN ARE INDICATIVE. ©

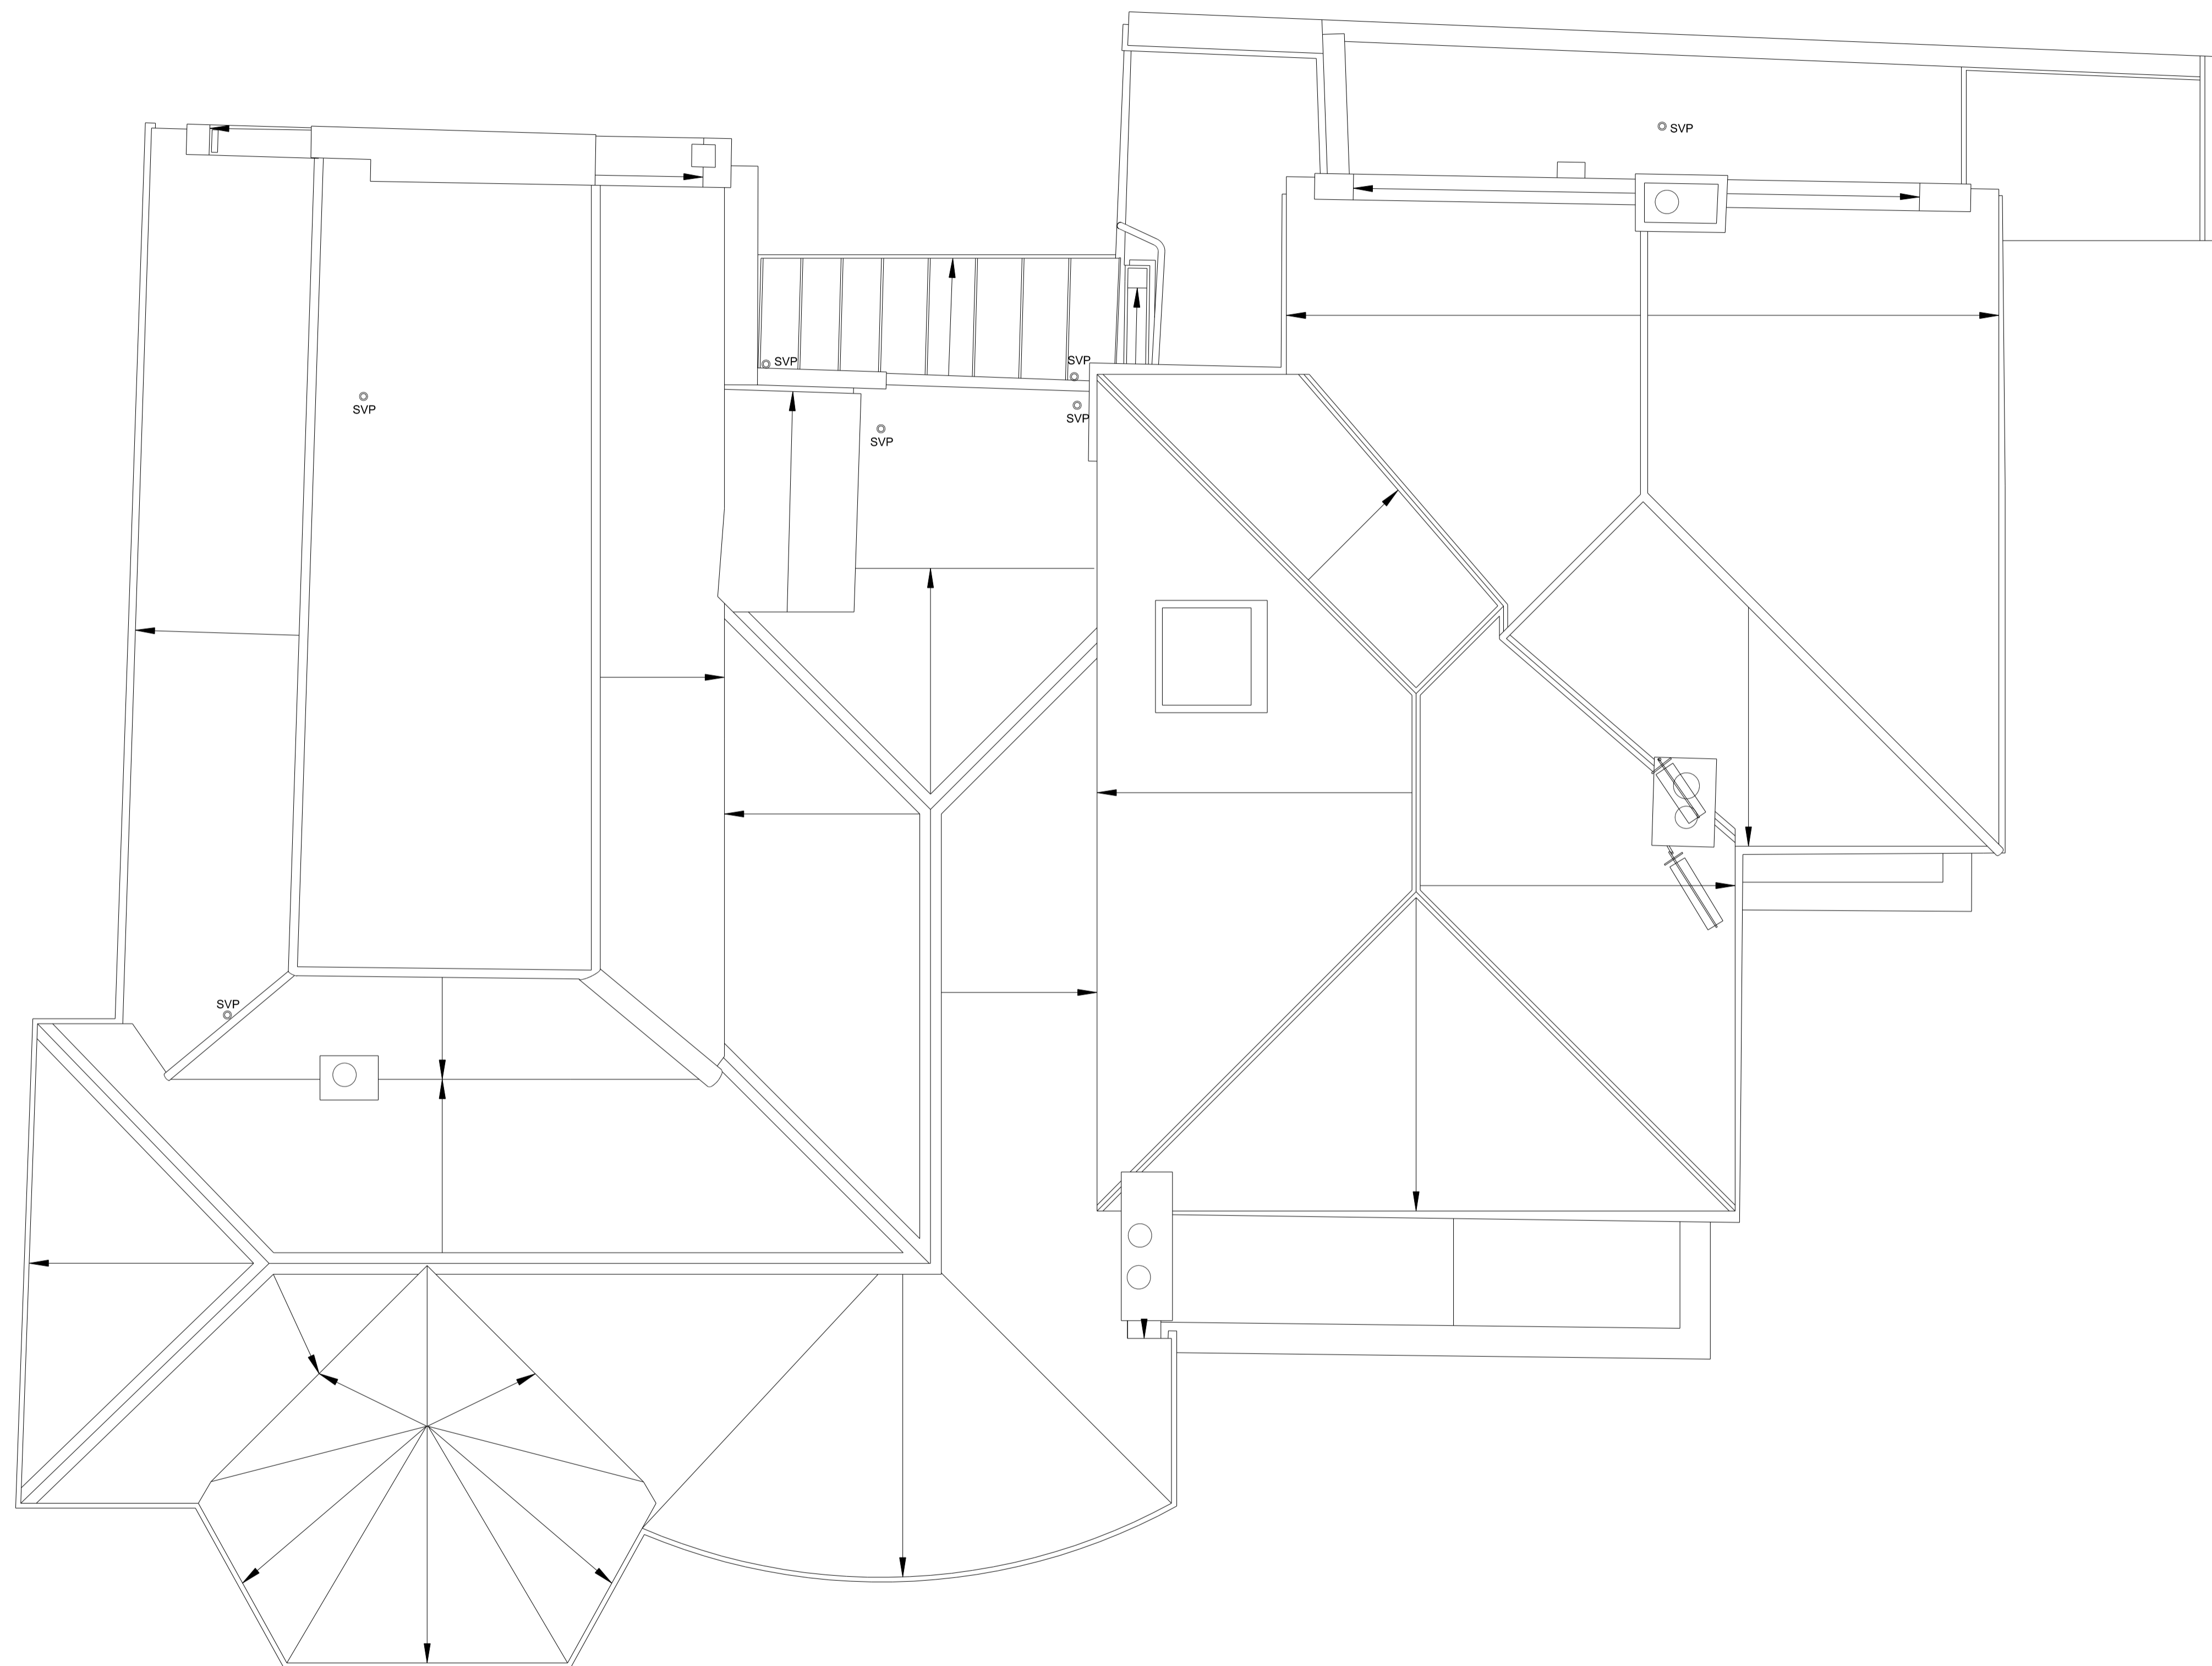


PLANNING

1
0101

1
0102

1 1:50
EXISTING ROOF PLAN

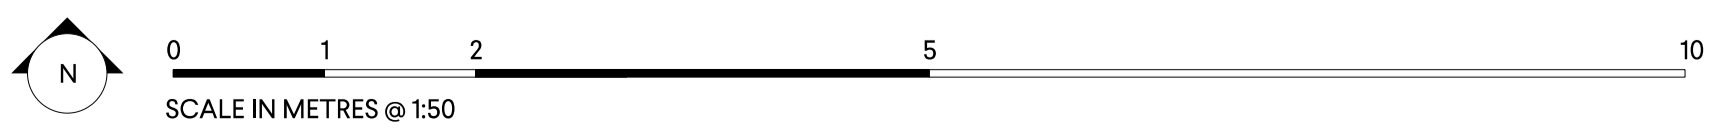

P2	25.02.25	PLANNING	MH
P1	16.08.24	PRE APPLICATION	MH
REV	DATE	NOTES	INIT.

PROJECT
90 FROGNAL NW3 6XB

DRAWING TITLE
EXISTING ROOF PLAN

STATUS PLANNING			
SCALE @ A1 1:50	CREATED 21.06.2024	DRAWN OH	CHECKED GP
DRAWING NO. 0123-A-P-0014	ISSUE P2		

0207 937 0007
INFO@HODARCHITECTS.CO.UK
13 PRINCE OF WALES TERRACE
KENSINGTON
LONDON W8 5PG

House of Design
Architects