


DO NOT SCALE OFF THIS DRAWING. DIMENSIONS, AREA AND LEVELS ARE ONLY APPROXIMATE AND SUBJECT TO SITE SURVEY. ALL DIMENSIONS TO BE CHECKED ON SITE. ANY DISCREPANCIES OR VARIATIONS TO BE REPORTED TO THE ARCHITECT BEFORE WORK COMMENCES.

THIS DRAWING TO BE READ IN CONJUNCTION WITH THE SPECIFICATION, WHERE PROVIDED, AND ALL RELEVANT CONSULTANTS DRAWINGS AND/OR SPECIFIC DRAWINGS DOCUMENTS AND ANY DISCREPANCIES OR VARIATIONS ARE TO BE REPORTED TO THE ARCHITECT BEFORE THE AFFECTED WORK COMMENCES.

THIS DRAWING IS PROTECTED BY COPYRIGHT, AND MUST NOT BE COPIED OR REPRODUCED WITHOUT THE WRITTEN CONSENT OF HOD ARCHITECTS LTD. NORTH POINTS SHOWN ARE INDICATIVE. ©

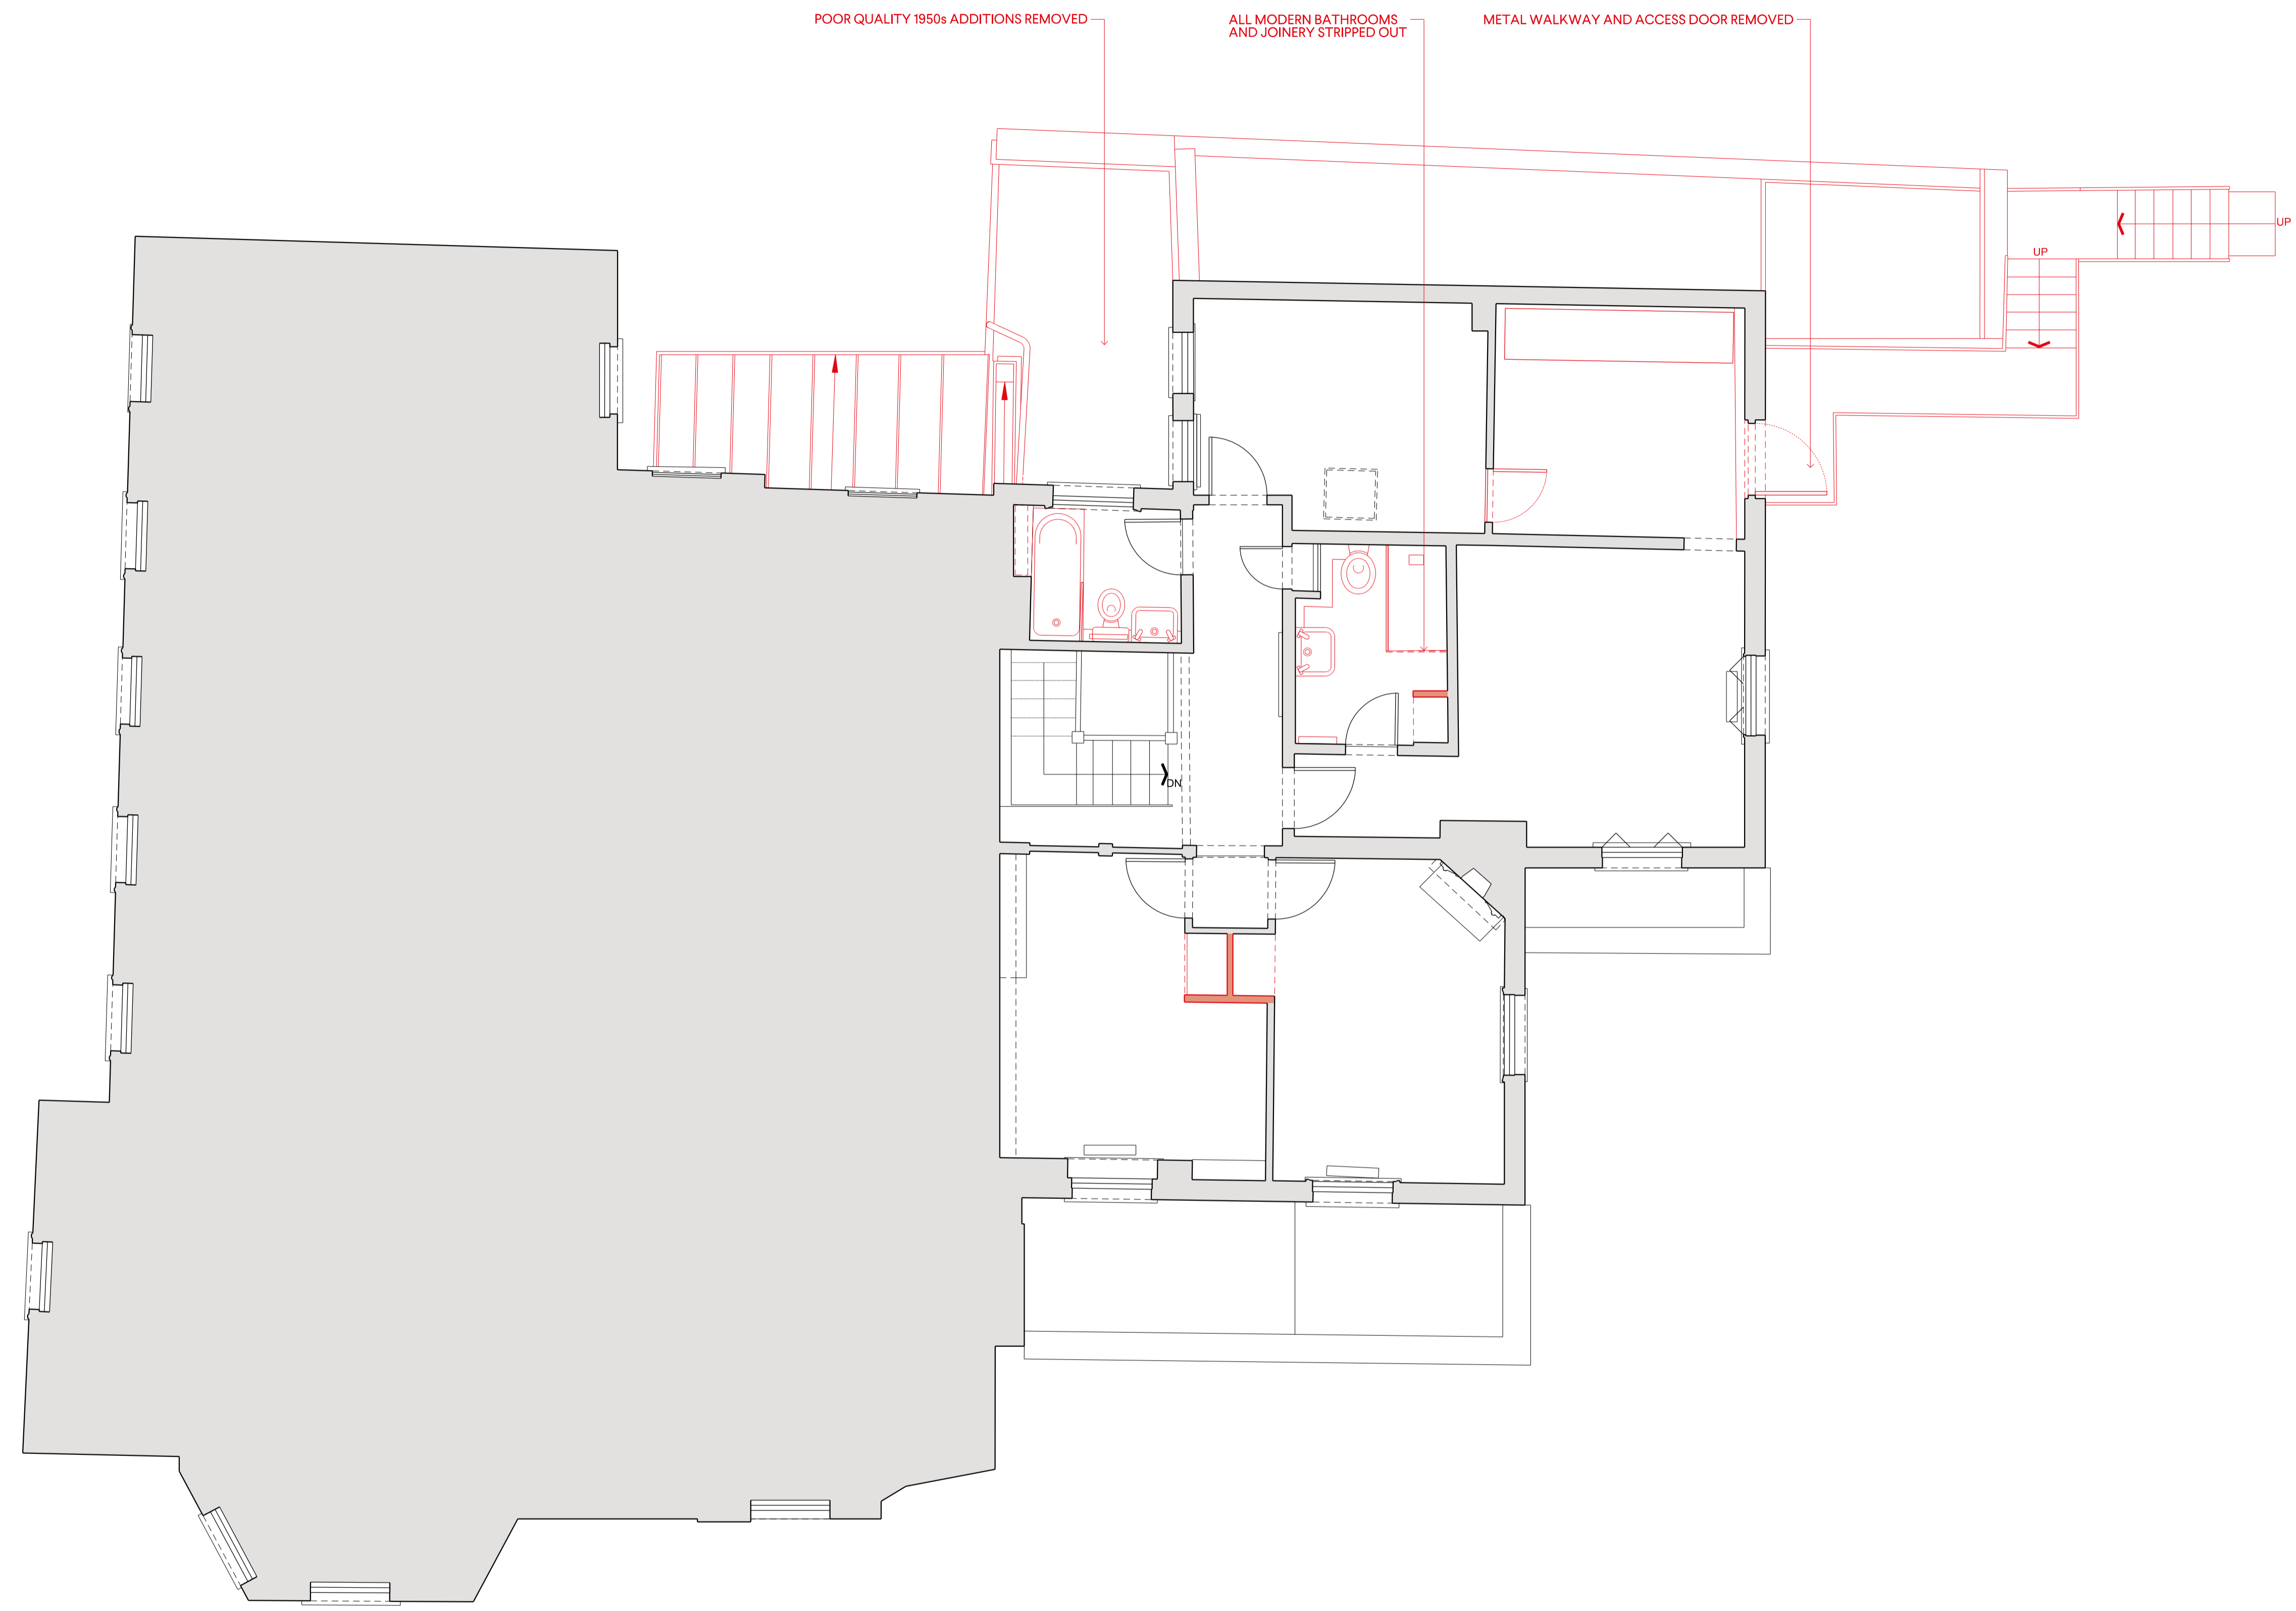

PLANNING

- DEMOLITION KEY**
- DEMOLITION CUT THROUGH
 - ▨ MASONRY AND STRUCTURE TO BE DEMOLISHED
 - ▩ FIXTURES AND FITTINGS TO BE REMOVED
 - FINISHES TO BE REMOVED

P2	25.02.25	PLANNING	MH
P1	16.08.24	PRE APPLICATION	MH
REV	DATE	NOTES	INIT.

PROJECT
90 FROGNAL NW3 6XB

DRAWING TITLE
EXISTING FIRST FLOOR PLAN WITH DEMOLITIONS

STATUS PLANNING			
SCALE @ A1 1:50	CREATED 22.01.2025	DRAWN MH	CHECKED OH
DRAWING NO. 0123-A-P-0512	ISSUE P2		

0207 937 0007
INFO@HODARCHITECTS.CO.UK
13 PRINCE OF WALES TERRACE
KENSINGTON
LONDON W8 5PG

1 1:50
DEMOLITION FIRST FLOOR PLAN

