




# Proposed Elevation

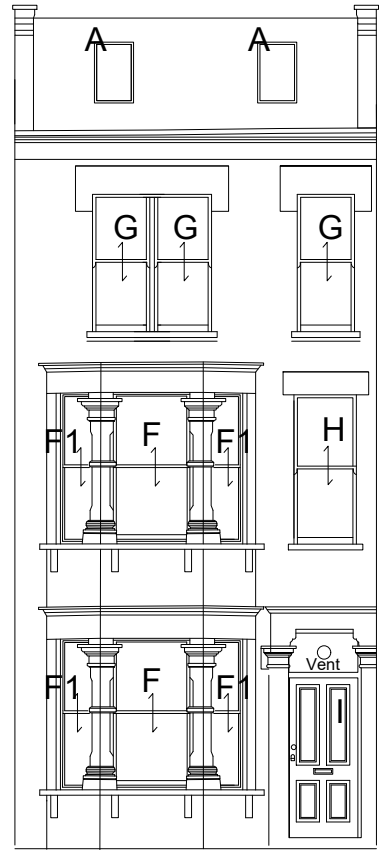


Front Elevation

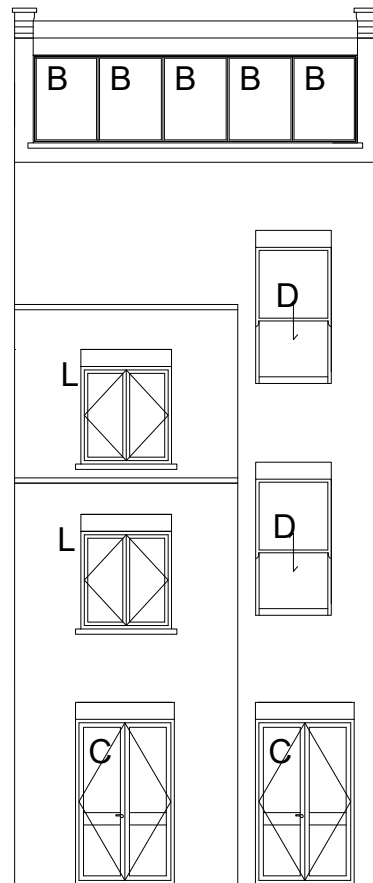

Rear Elevation

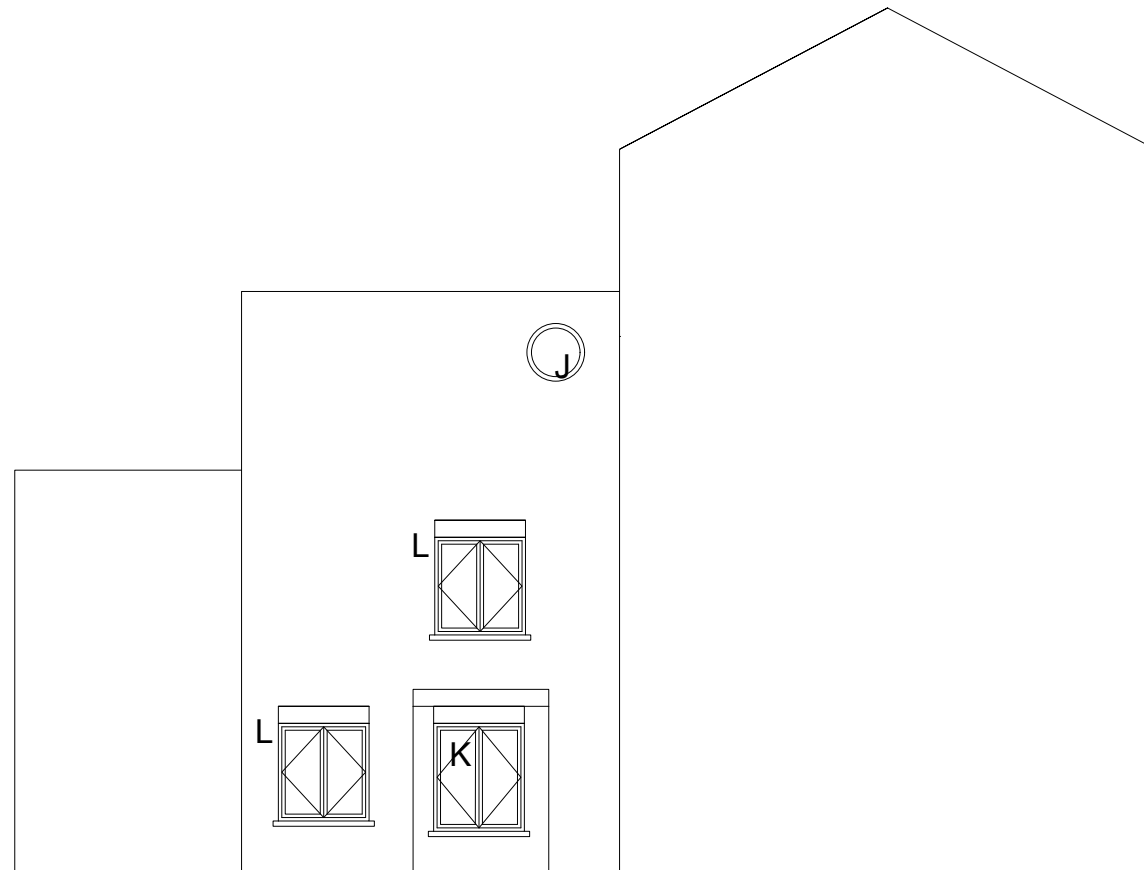

Side Elevation

 

REVISION D C DATE



146-148 ELTHAM HILL  
LONDON SE9 5DY  
t. 020 8294 1000  
f. 020 8294 1320  
e. general@bailygarner.co.uk

CLIENT:

ADDRESS:

15 Gascony Ave,  
London,  
NW6 4NB

PROJECT:

Window Replacement Programme

TITLE:

Proposed Elevation

PURPOSE OF ISSUE:

Planning

SCALE: 1:100 @ A3 D CV DATE 06/03/2025

JOB NO. 35306 DRAWING No. P 003 REVISION REV A