


PROPOSED FIRST FLOOR PLAN

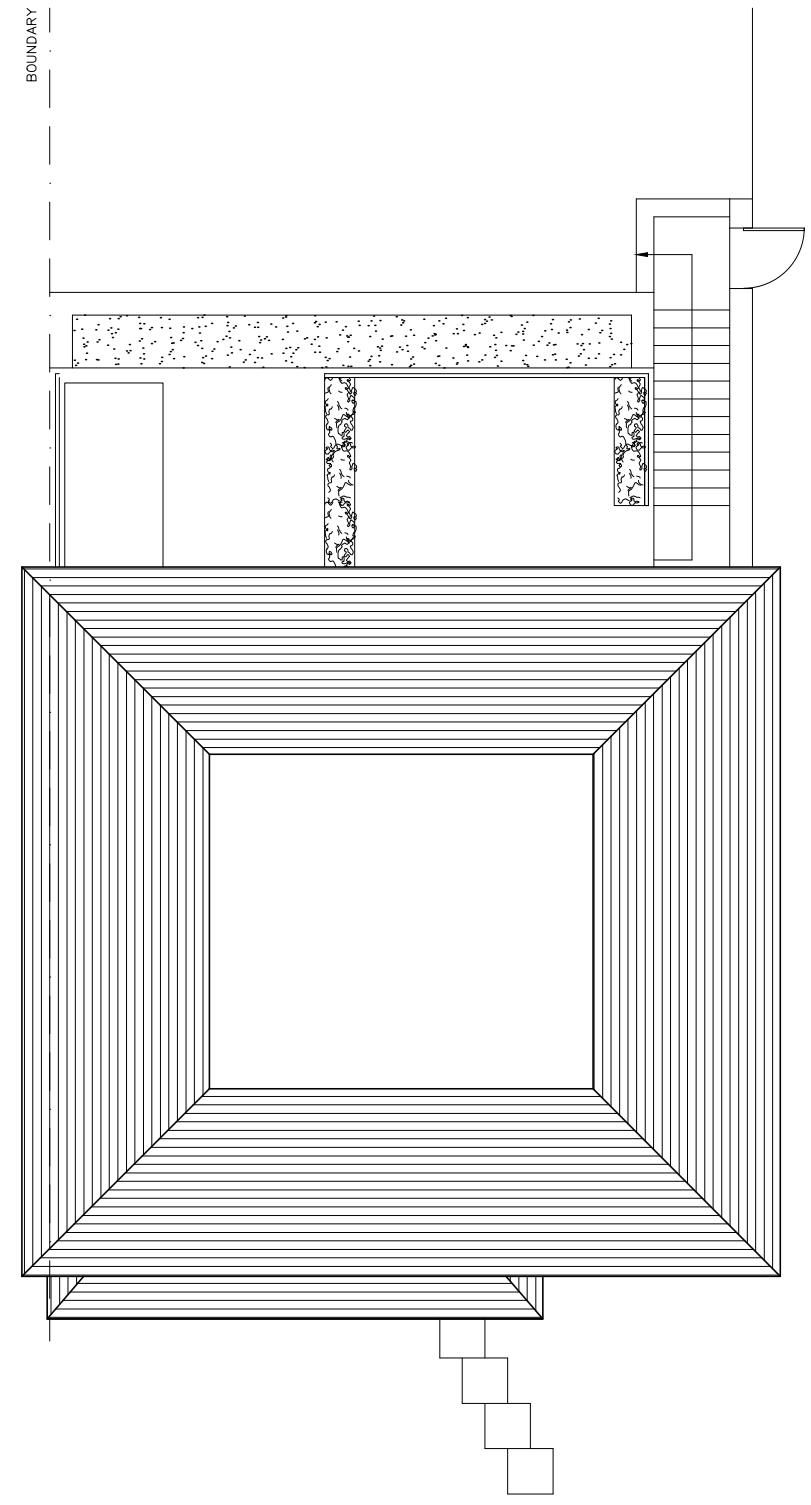

PROPOSED ROOF PLAN

Notes:
 This drawing is copyright and must not be reproduced wholly or in part without prior permission.
 All work must be carried out in accordance with statutory requirements, all relevant British Standards and codes of practice.
 Any variations to the proposals shown on this drawing is to be agreed with the architect prior to construction.

© copyright

NATALIE LEIWY
 CHARTERED ARCHITECTS

27 Hillcrest Avenue
 Edgware
 Middlesex
 HA8 8NZ
 Tel: 0208 238 2420
 Mob: 07956 924 536
 E-mail: info@natalieleiwy.co.uk
 Web: www.natalieleiwy.co.uk

Client: Shohreh Beski and Farhad Aref – Adib

Job Title:
 40 BRAMSHILL GARDENS
 LONDON
 NW5 1JH

Drawing Title:
 PROPOSED PLANS

Scale: 1:100 Sheet Size: A3

Date: FEB 25'

Drawing No: 23-1220-06 C Revision: