




DO NOT SCALE OFF THIS DRAWING. DIMENSIONS, AREA AND LEVELS ARE ONLY APPROXIMATE AND SUBJECT TO SITE SURVEY. ALL DIMENSIONS TO BE CHECKED ON SITE. ANY DISCREPANCIES OR VARIATIONS TO BE REPORTED TO THE ARCHITECT BEFORE WORK COMMENCES.

THIS DRAWING TO BE READ IN CONJUNCTION WITH THE SPECIFICATION, WHERE PROVIDED, AND ALL RELEVANT CONSULTANTS' DRAWINGS AND/OR SPECIFIC DRAWING DOCUMENTS AND ANY DISCREPANCIES OR VARIATIONS ARE TO BE REPORTED TO THE ARCHITECT BEFORE THE AFFECTED WORK COMMENCES.

THIS DRAWING IS PROTECTED BY COPYRIGHT, AND MUST NOT BE COPIED OR REPRODUCED WITHOUT THE WRITTEN CONSENT OF HOD ARCHITECTS LTD. NORTH POINTS SHOWN ARE INDICATIVE. ©

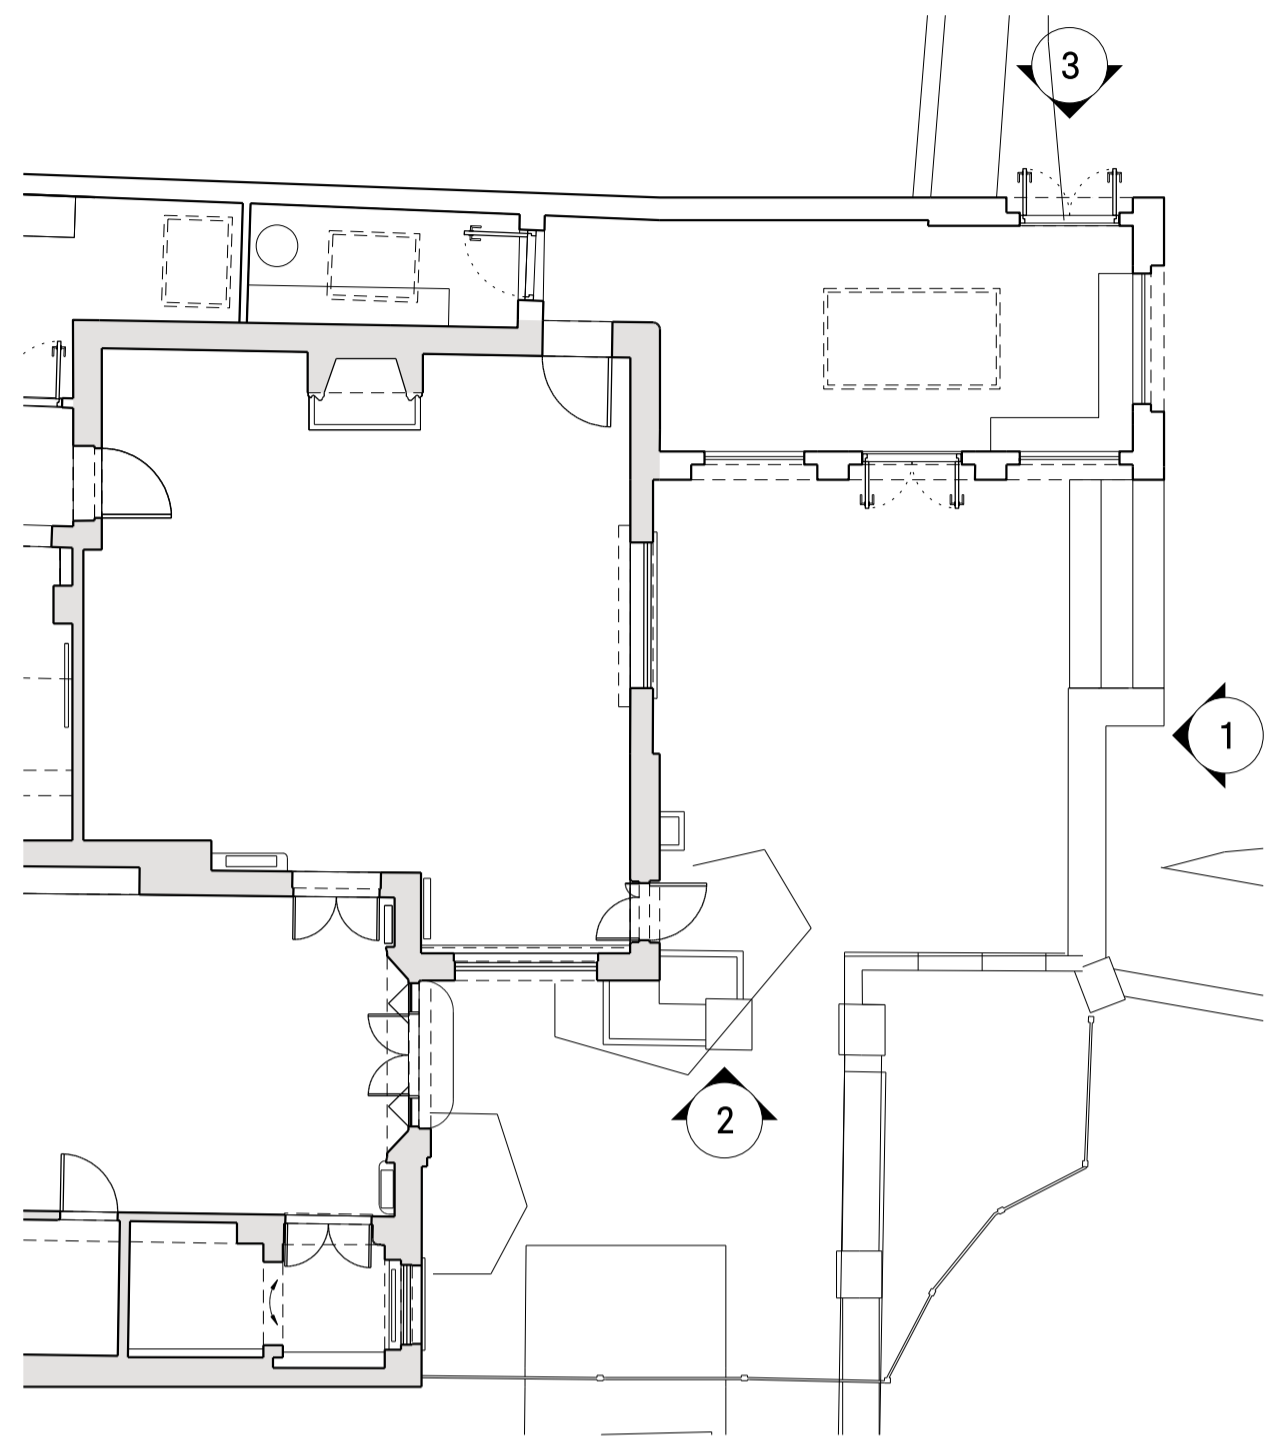

**KEY** 1:100 PROPOSED GROUND FLOOR PLAN

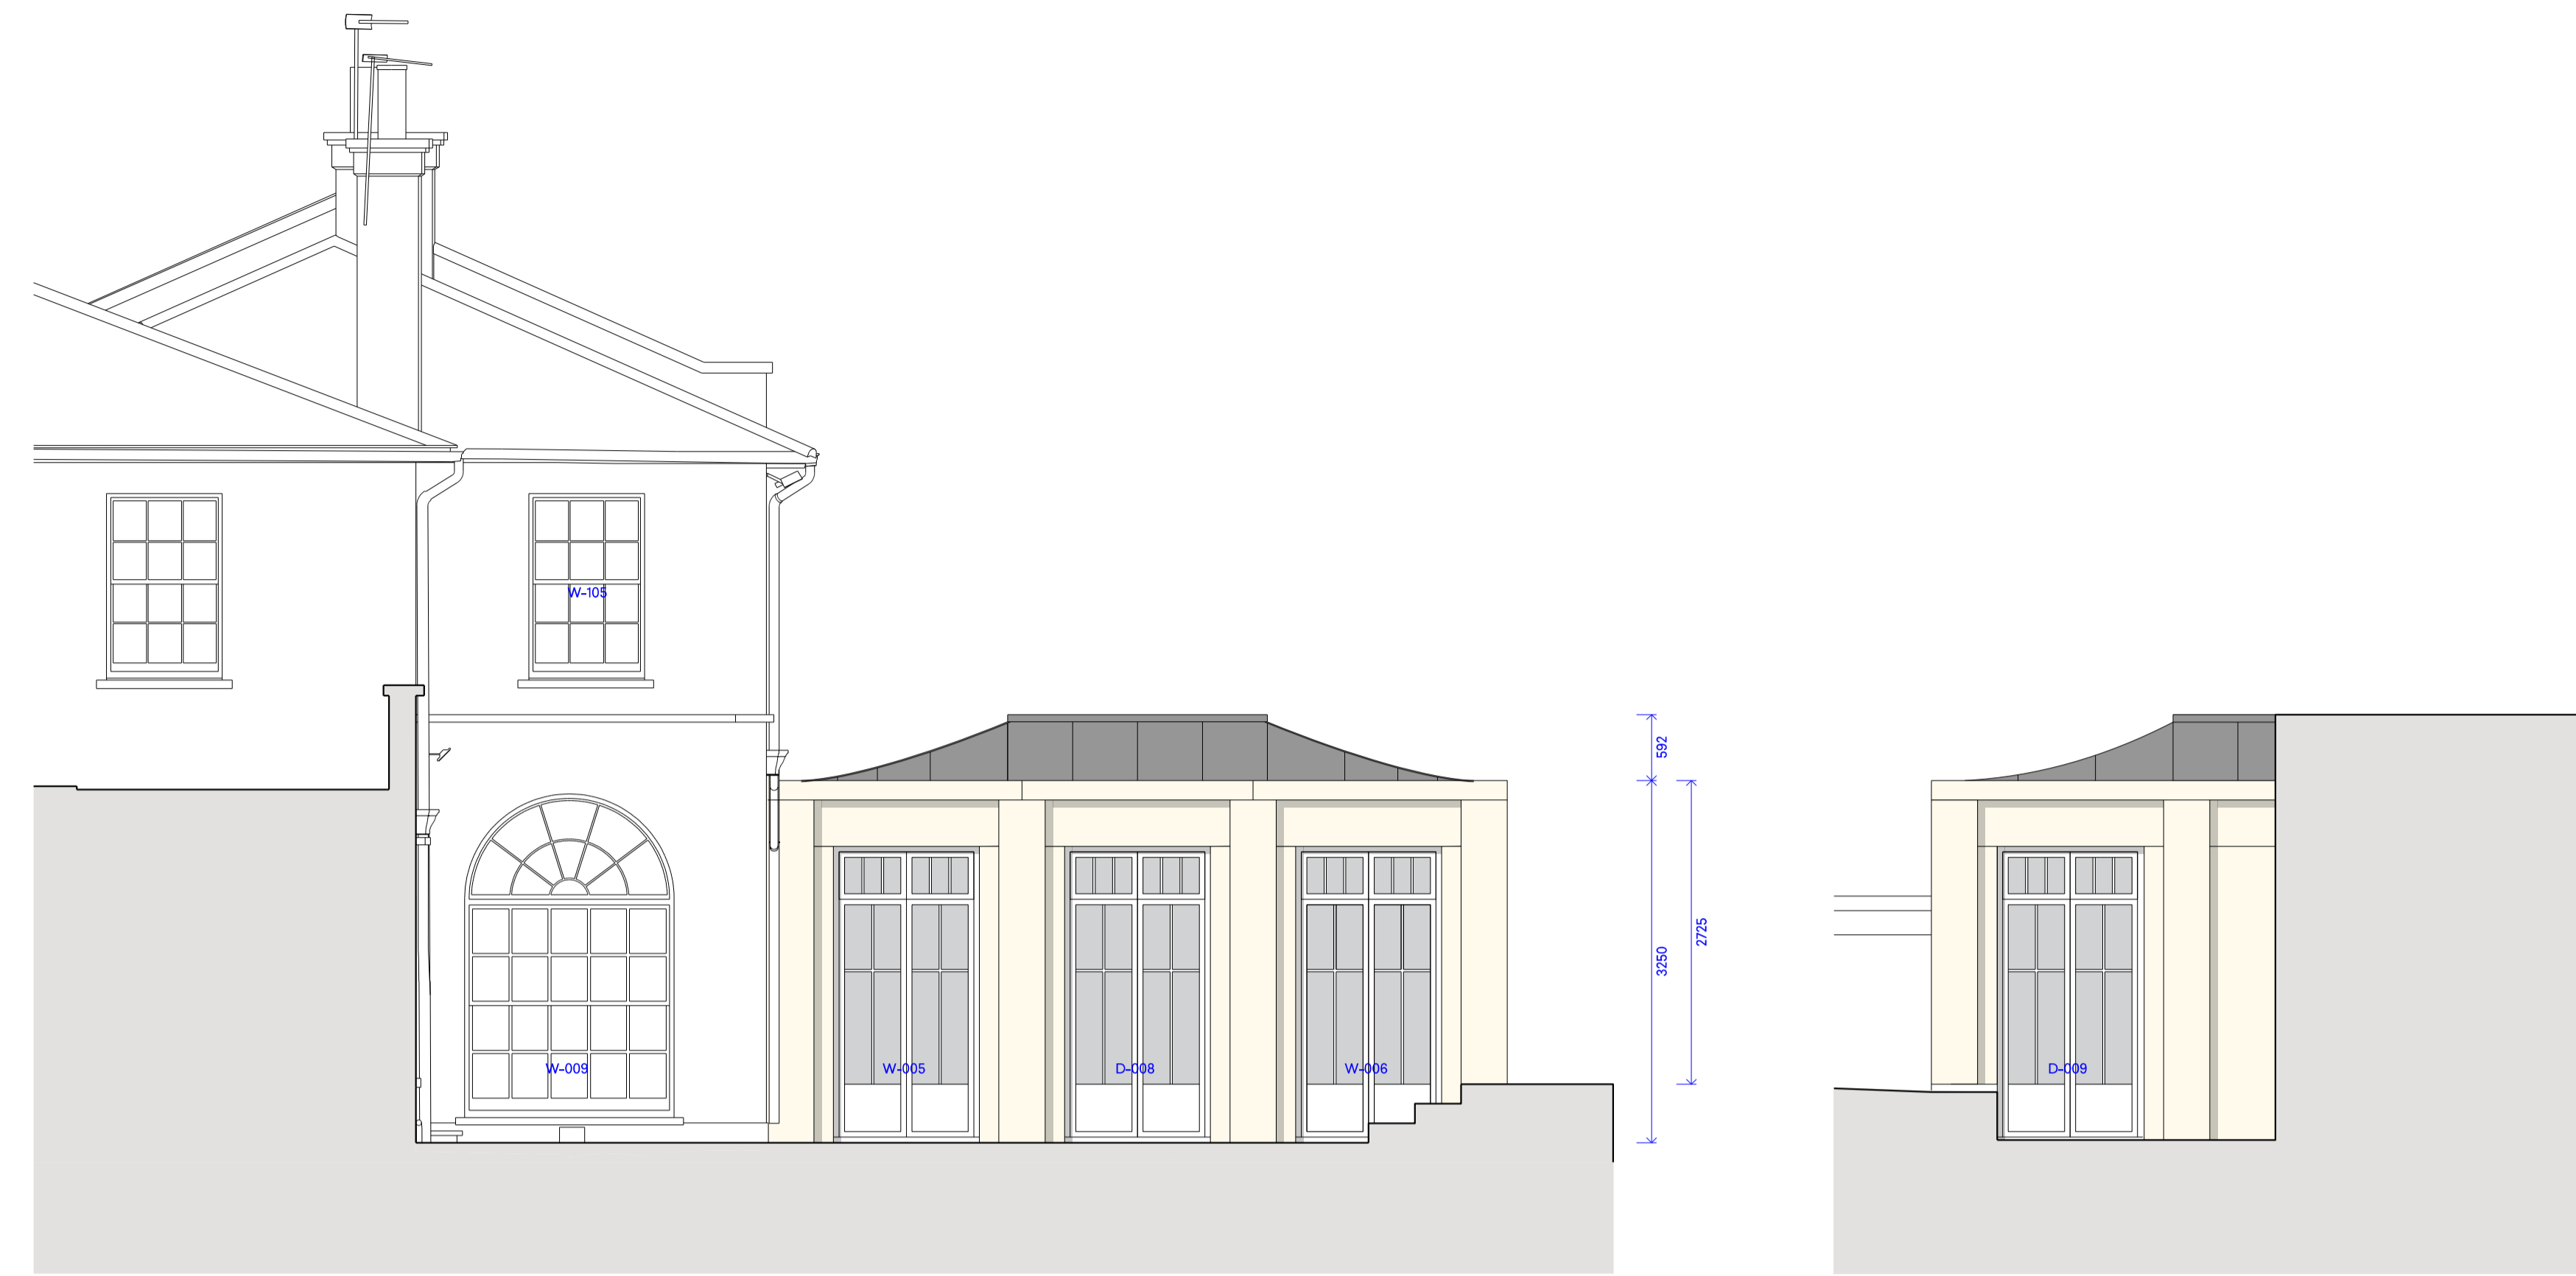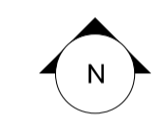


**2** 1:50 PROPOSED SIDE ELEVATION

**3** 1:50 PROPOSED SIDE ELEVATION

PLANNING



**1** 1:50 PROPOSED REAR ELEVATION

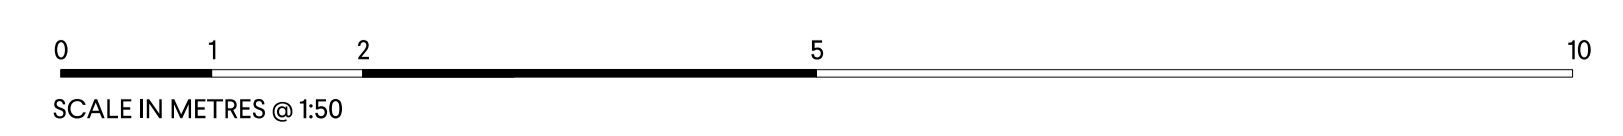

P2	25.02.25	PLANNING	MH
P1	16.08.24	PRE APPLICATION	MH
REV	DATE	NOTES	INIT.
PROJECT			
90 FROGNAL NW3 6XB			

DRAWING TITLE  
PROPOSED REAR ELEVATIONS

STATUS			
PLANNING			
SCALE @ A1	CREATED	DRAWN	CHECKED
150	21.08.2024	OH	GP
DRAWING NO.	ISSUE		
0123-A-P-1102	P2		

0207 937 0007  
INFO@HODARCHITECTS.CO.UK  
13 PRINCE OF WALES TERRACE  
KENSINGTON  
LONDON W8 5PG

House of Design  
Architects