

 


KENTISH TOWN ROAD

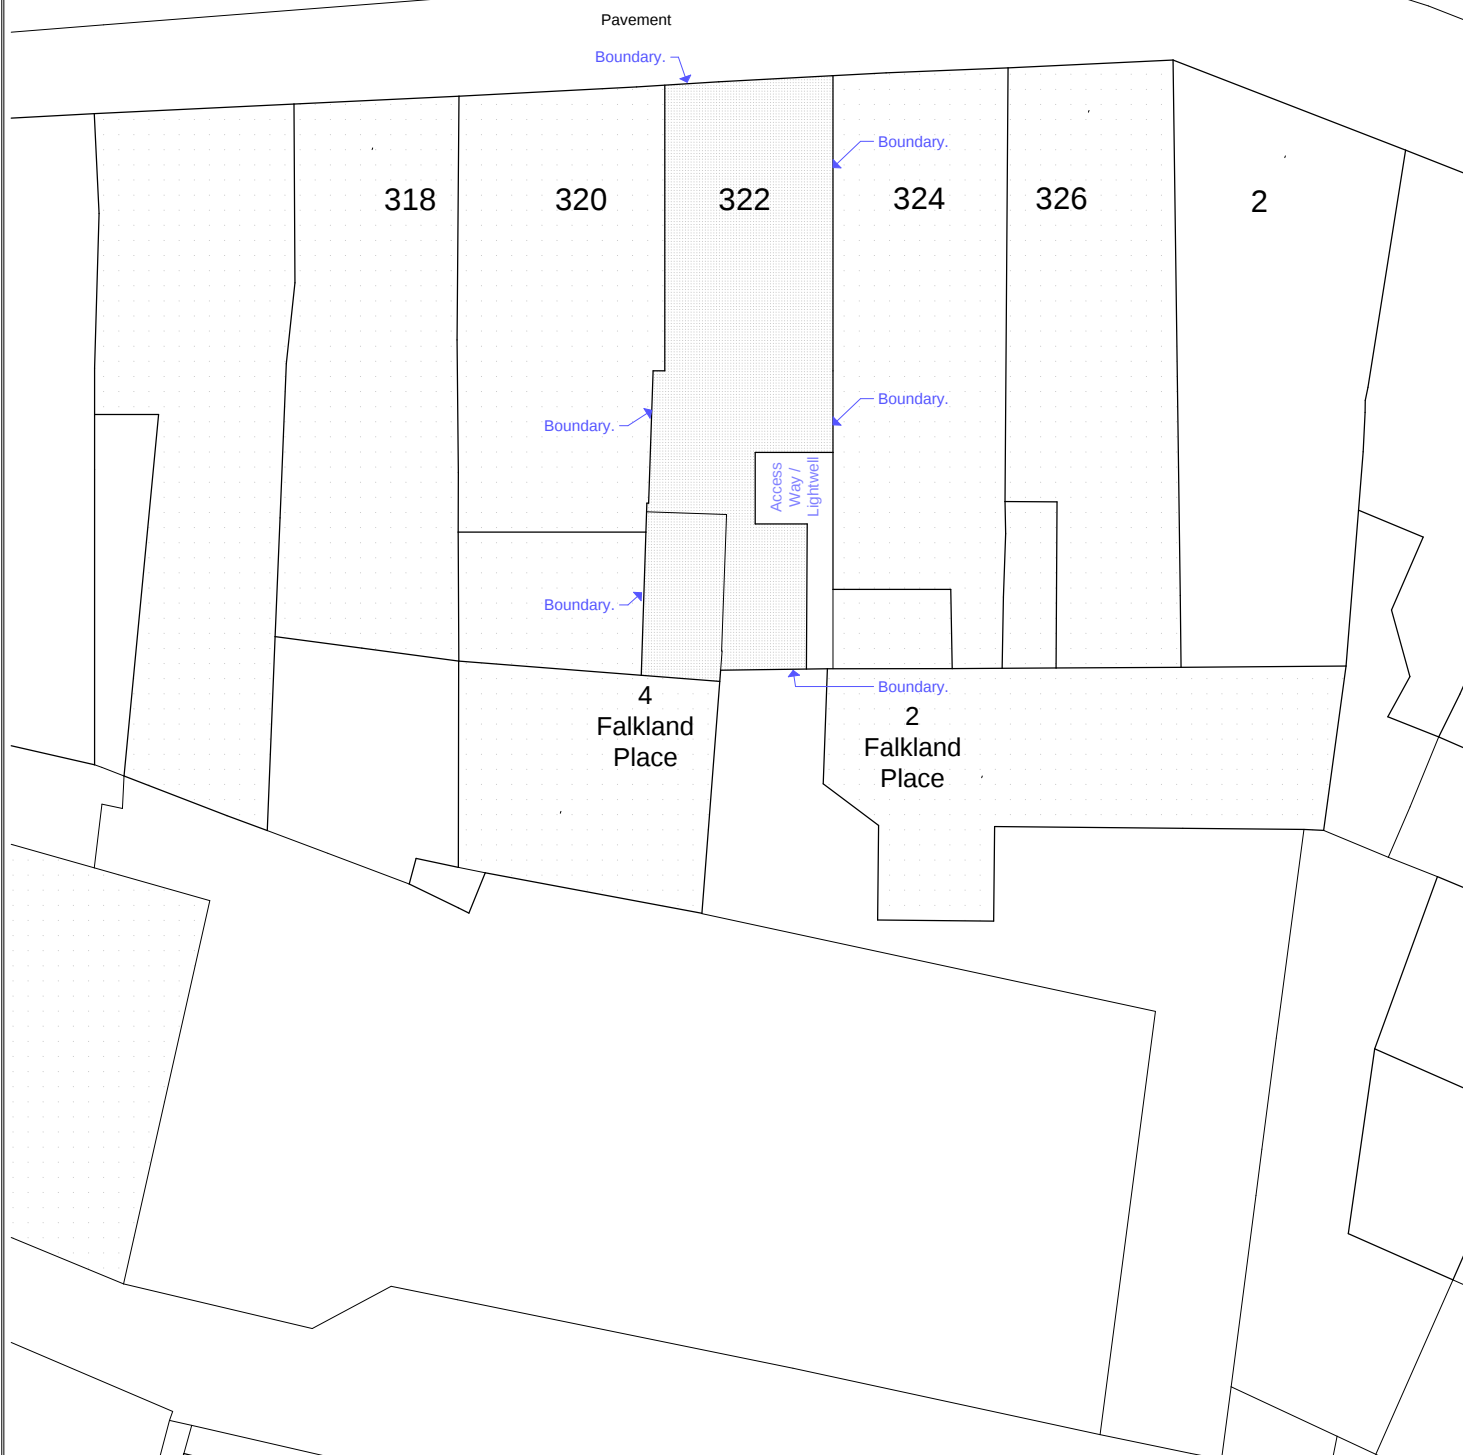

0 10m 20m

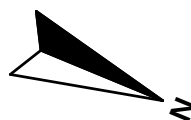

Project 1F Maisonette, 322 Kentish Town Rd				Drawing size A4	File ref: 1667 - BA - Plans 1.pln			© Copyright	
Client Caraselle Ltd	Date Mar 25	Scale 1:200	Preliminary		Rev	Date		 DONALD SHEARER CHARTERED ARCHITECTS	
			Planning						
			Building Regs						
Drawing Existing Site Plan	Reference Number 1667-BA-101	Tender					Scholar's House, Shottery Brook Office Park, Timothy's Bridge Road, Stratford-upon-Avon, Warwickshire, CV37 9NR Tel : 01789 294 560 ds-architects@hotmail.co.uk		
		Construction							
		As Built							