




# KENTISH TOWN ROAD

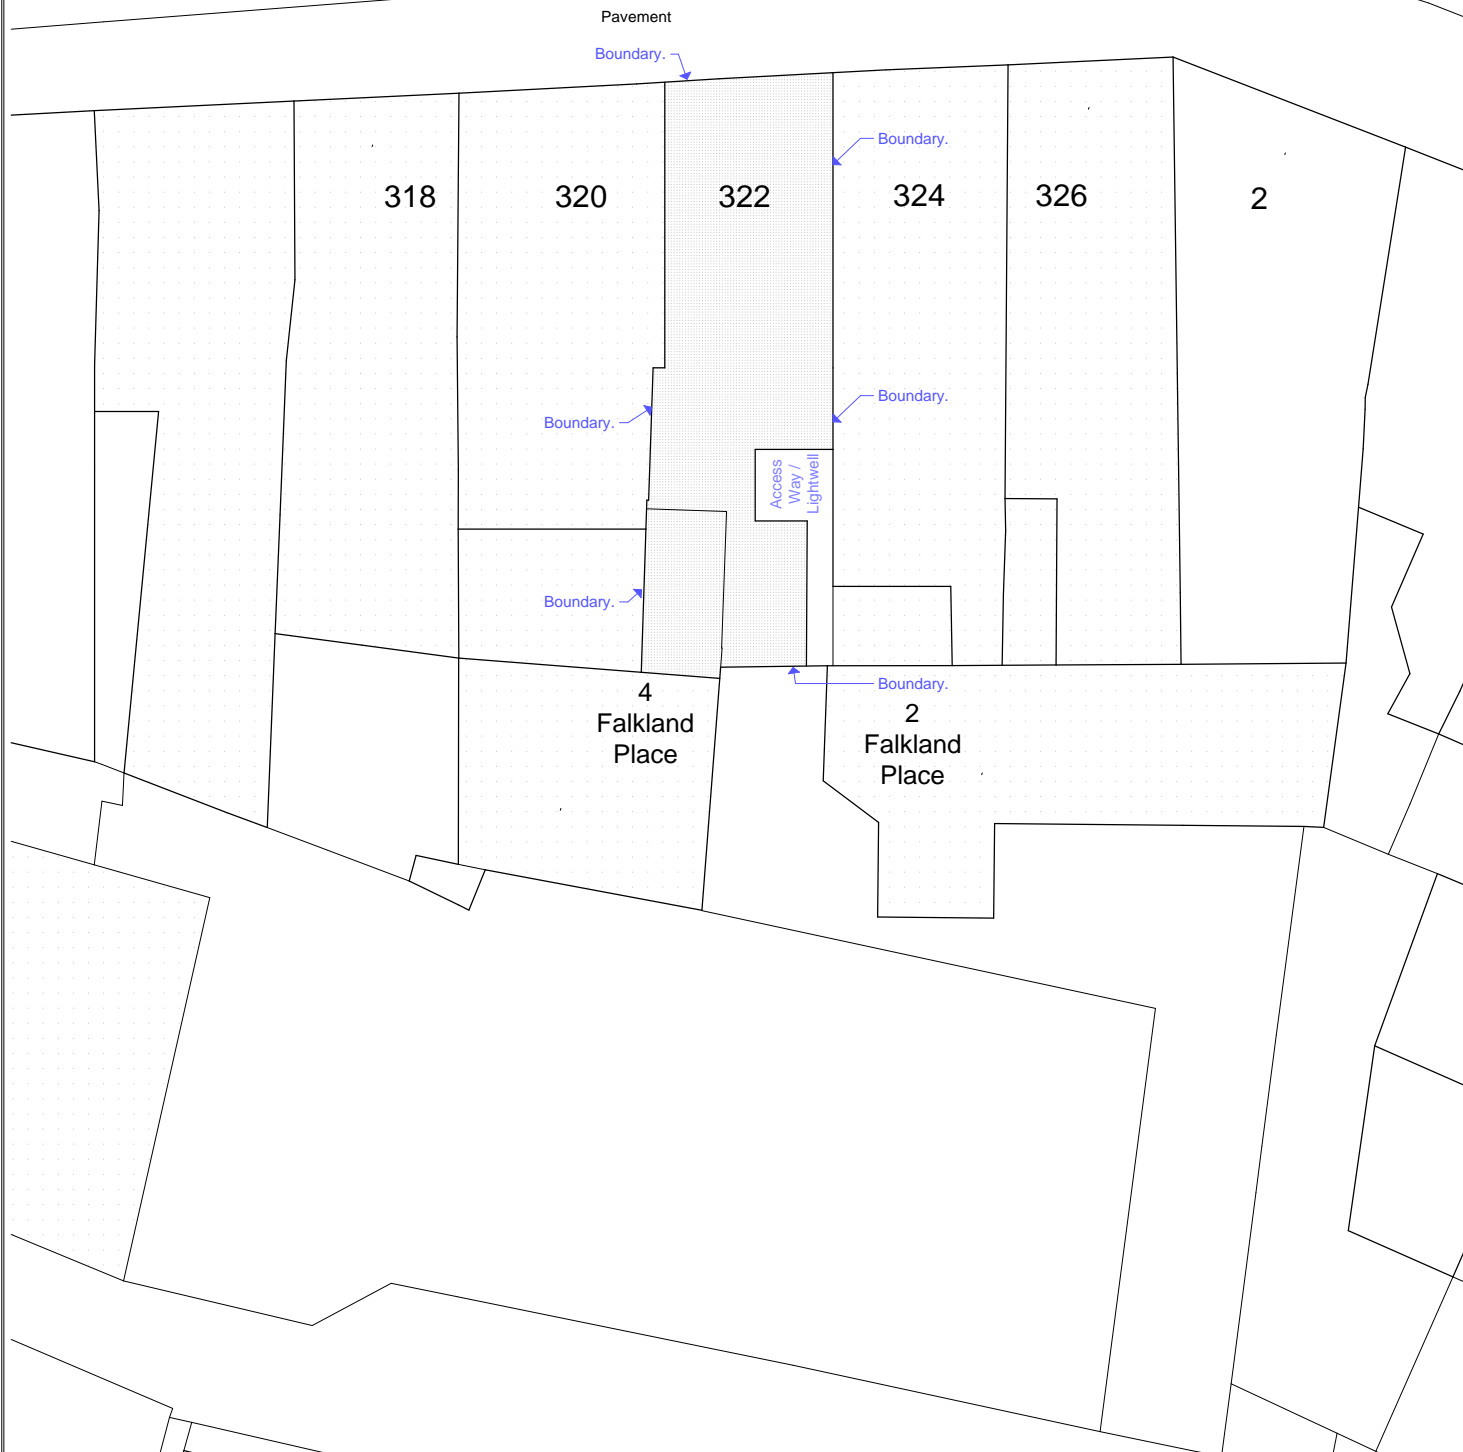

0 10m 20m

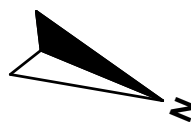

				File ref: 1667 - BA - Plans 1.pln			© Copyright	
Project	1F Maisonette, 322 Kentish Town Rd		Drawing size A4	Preliminary		Rev	Date	
				Planning				
Client	Caraselle Ltd	Date Mar 25	Scale 1:200	Building Regs				
				Tender				
Drawing	Proposed Site Plan	Reference Number 1667-BA-112	Construction					
			As Built					
								<div>Scholar's House, Shottery Brook Office Park, Timothy's Bridge Road, Stratford-upon-Avon, Warwickshire, CV37 9NR</div> <div>Tel : 01789 294 560 ds-architects@hotmail.co.uk</div>