

- notes
- All dimensions to be checked on site before fabrication
 - Contractor to refer to engineers' drawings before proceeding with works
 - All drawings and designs are covered by design right (Intellectual property), and may not be distributed, copied or issued without written consent of the architect
 - All design concepts are the sole property of the architect and no adaptations, reproductions or copies may be made without written consent of the architect
 - These drawings are subject to any variation required or recommended by any statutory authority, or for the better carrying out of the works
 - Samples to be provided by contractor for the architect approval
 - All finishes to architect's satisfaction
 - All drawings to be approved by the architect before construction
 - All works to be carried out in accordance with current Building Regulations

| revisions | date | rev |
|-----------|----------|-----|
| Planning | 01.12.23 | 00 |

architect



175 Graham Road
London, E8 1PD

info@ccasa.co.uk
www.ccasa.co.uk
@ccasaarchitects

project

133 King Henry's Road, Garden Flat,
London NW3 3RD

client


Private Client

drawing title


PROPOSED
Site Plan

| scale at A1 | scale at A3 | date |
|-------------|-------------|----------|
| | 1:200 | 01.12.23 |

| job no. | drawing | rev. |
|---------|---------|------|
| 2116 | ST-02 | 00 |

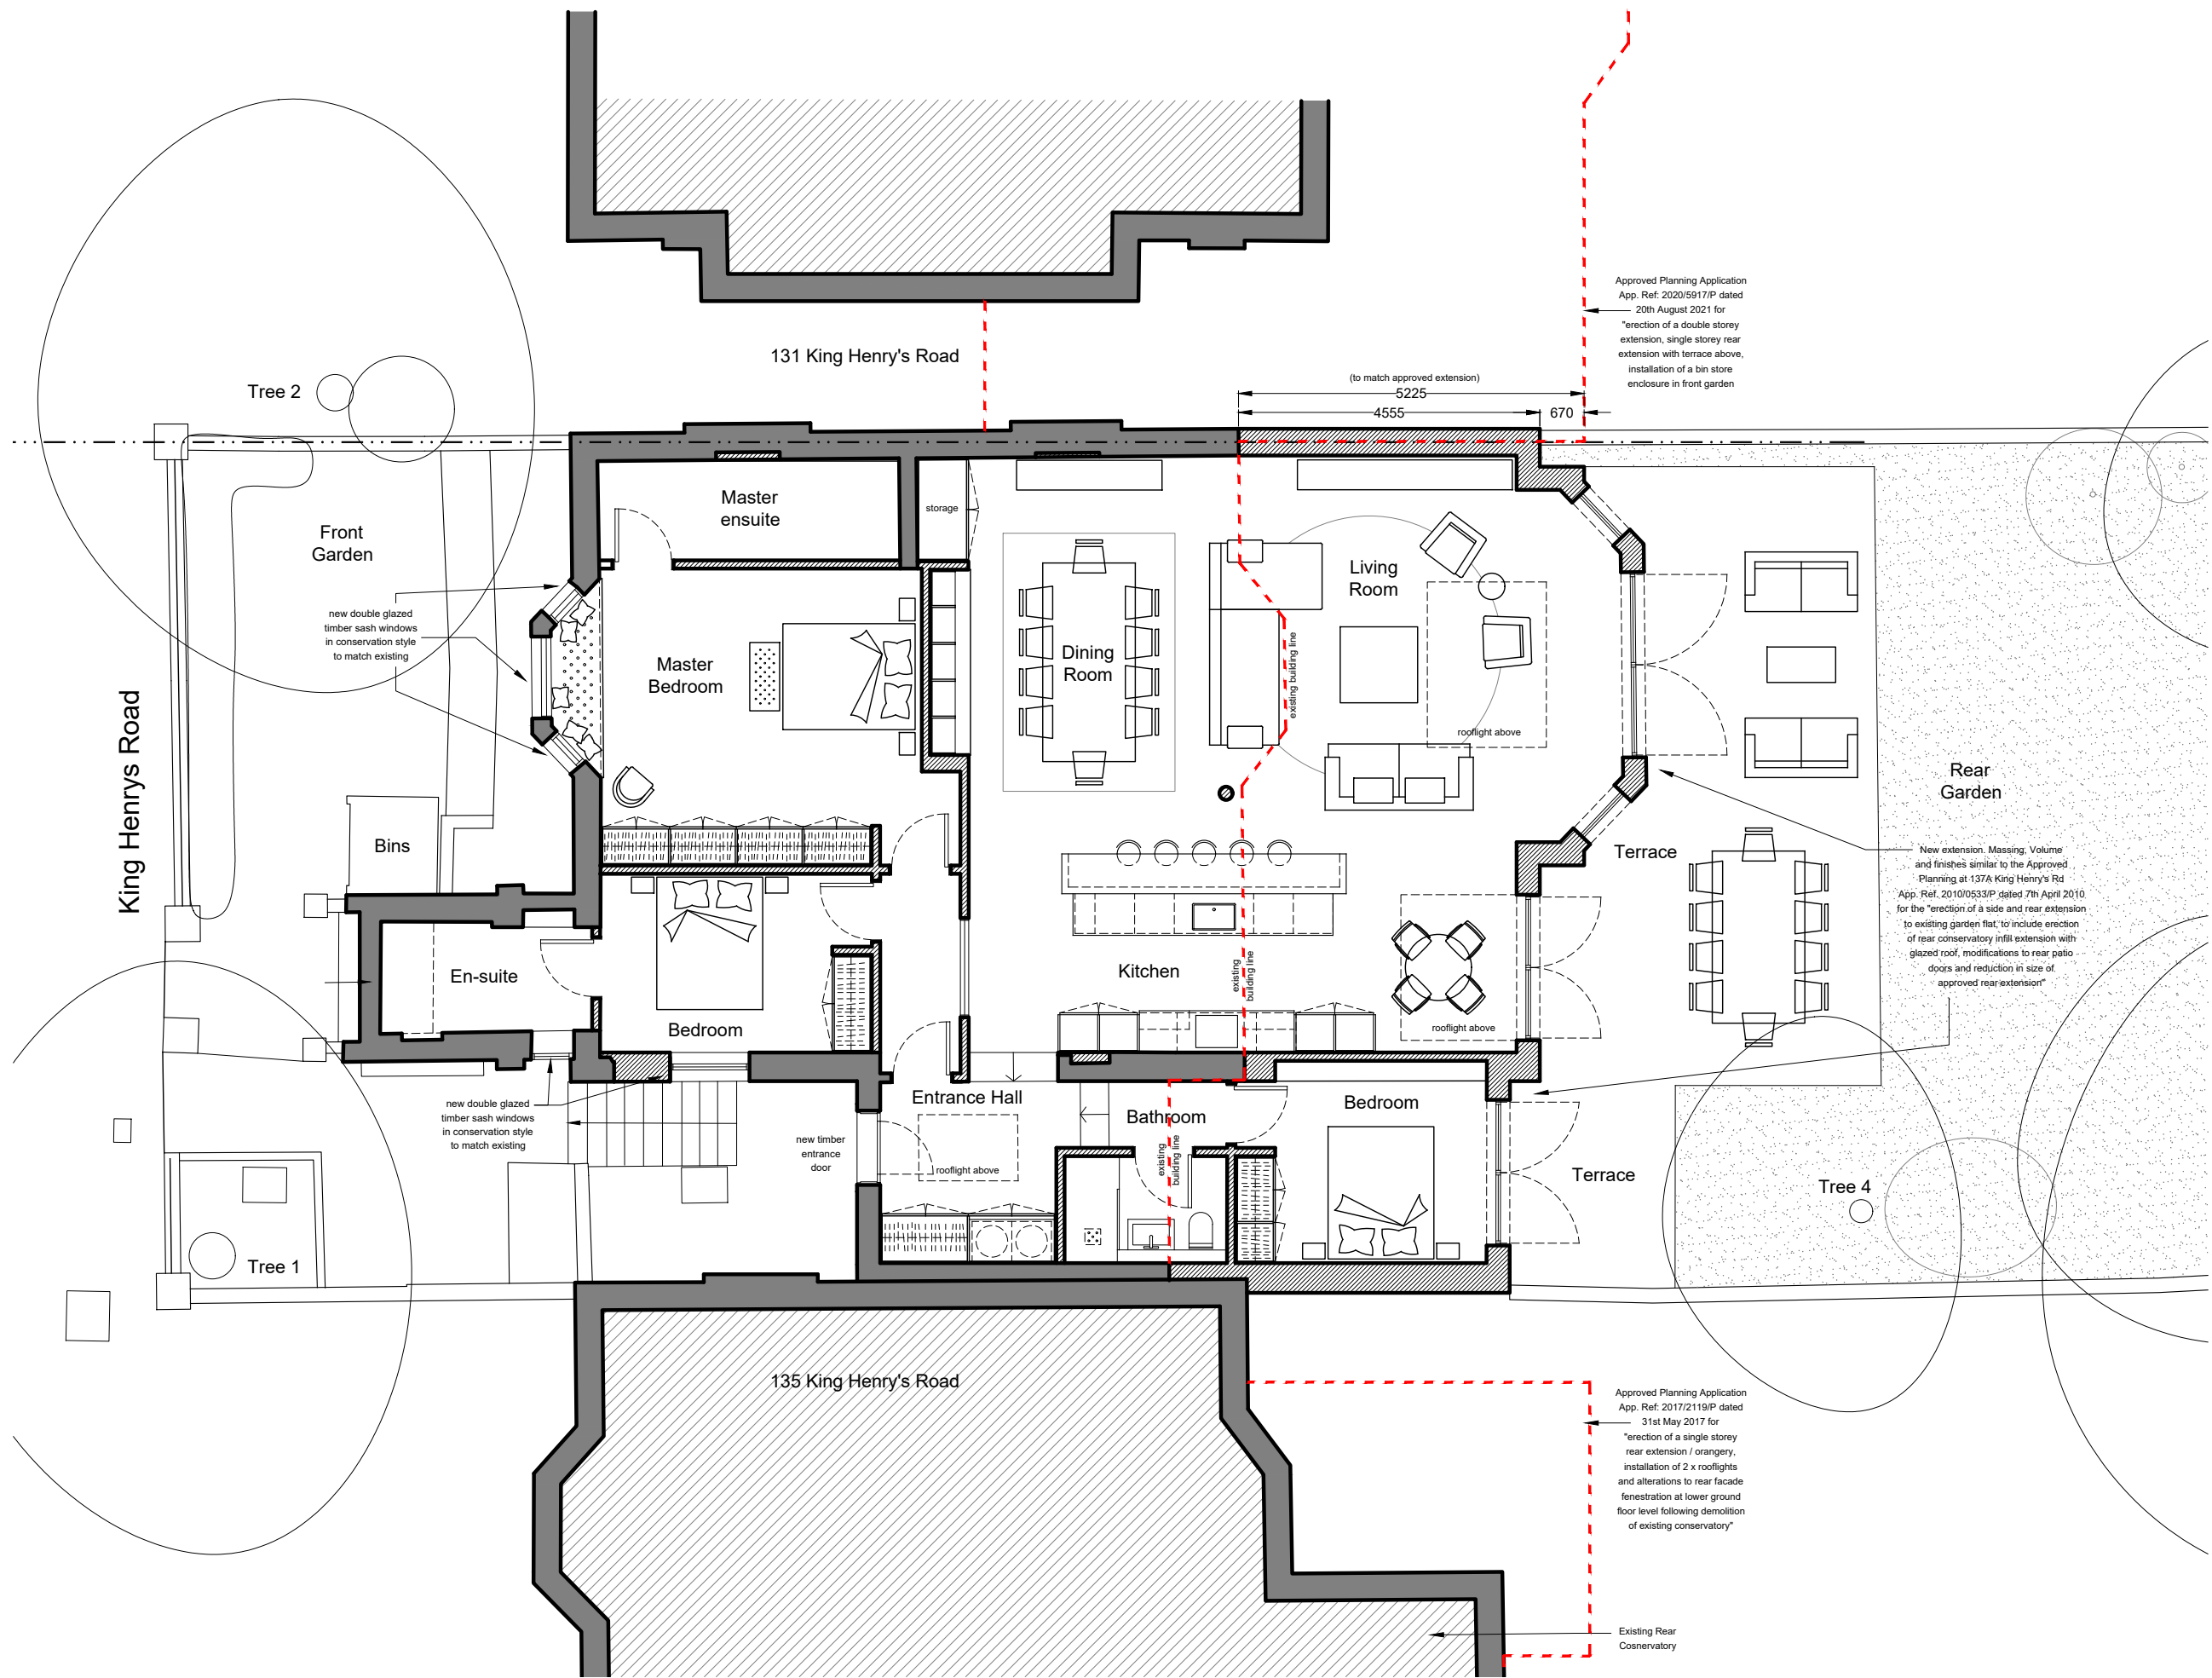

PROPOSED - Garden Flat Floor Plan
Scale 1:100@A3 PA-01

 

- notes
- All dimensions to be checked on site before fabrication
 - Contractor to refer to engineers' drawings before proceeding with works
 - All drawings and designs are covered by design right (Intellectual property), and may not be distributed, copied or issued without written consent of the architect
 - All design concepts are the sole property of the architect and no adaptations, reproductions or copies may be made without written consent of the architect
 - These drawings are subject to any variation required or recommended by any statutory authority, or for the better carrying out of the works
 - Samples to be provided by contractor for the architect approval
 - All finishes to architect's satisfaction
 - All drawings to be approved by the architect before construction
 - All works to be carried out in accordance with current Building Regulations

| revisions | date | rev |
|-----------|----------|-----|
| Planning | 06.10.22 | 00 |
| Planning | 14.04.23 | 01 |
| Planning | 04.07.23 | 02 |
| Planning | 14.11.23 | 03 |
| Planning | 14.11.23 | 04 |
| Planning | 22.11.23 | 05 |
| Planning | 01.12.23 | 06 |

architect



175 Graham Road
London, E8 1PD

info@ccasa.co.uk
www.ccasa.co.uk
@ccasaarchitects

project

133 King Henry's Road, Garden Flat,
London NW3 3RD

client


Private Client

drawing title

PROPOSED
Garden Flat Floor Plan

| scale at A1 | scale at A3 | date |
|-------------|-------------|----------|
| | 1:100 | 01.12.23 |

| job no. | drawing | rev. |
|---------|---------|------|
| 2116 | PA-01 | 06 |

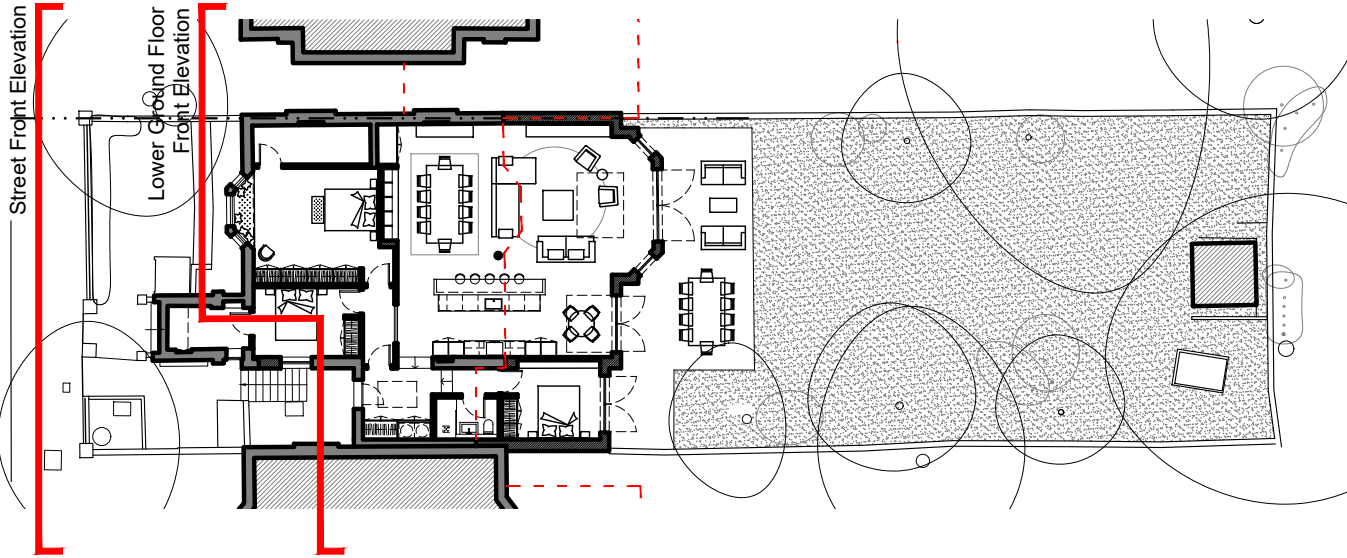

PROPOSED - Key Plan
Scale nts@A3 PA-03

- notes
- All dimensions to be checked on site before fabrication
 - Contractor to refer to engineers' drawings before proceeding with works
 - All drawings and designs are covered by design right (Intellectual property), and may not be distributed, copied or issued without written consent of the architect
 - All design concepts are the sole property of the architect and no adaptations, reproductions or copies may be made without written consent of the architect
 - These drawings are subject to any variation required or recommended by any statutory authority, or for the better carrying out of the works
 - Samples to be provided by contractor for the architect approval
 - All finishes to architect's satisfaction
 - All drawings to be approved by the architect before construction
 - All works to be carried out in accordance with current Building Regulations

| revisions | date | rev |
|-----------|----------|-----|
| Planning | 14.04.23 | 00 |
| Planning | 04.07.23 | 01 |
| Planning | 14.11.23 | 02 |
| Planning | 22.11.23 | 03 |
| Planning | 01.12.23 | 04 |

architect

CCASA
ARCHITECTS

175 Graham Road
London, E8 1PD

info@ccasa.co.uk
www.ccasa.co.uk
@ccasaarchitects

project

133 King Henry's Road, Garden Flat,
London NW3 3RD

client

Private Client

drawing title

PROPOSED
Front Elevations

| scale at A1 | scale at A3 | date |
|-------------|-------------|----------|
| | 1:100 | 01.12.23 |

| job no. | drawing | rev. |
|---------|---------|------|
| 2116 | PA-03 | 04 |




PROPOSED - Street Front Elevation
Scale 1:100@A3 PA-03




PROPOSED - Lower Ground Floor Front Elevation
Scale 1:100@A3 PA-03



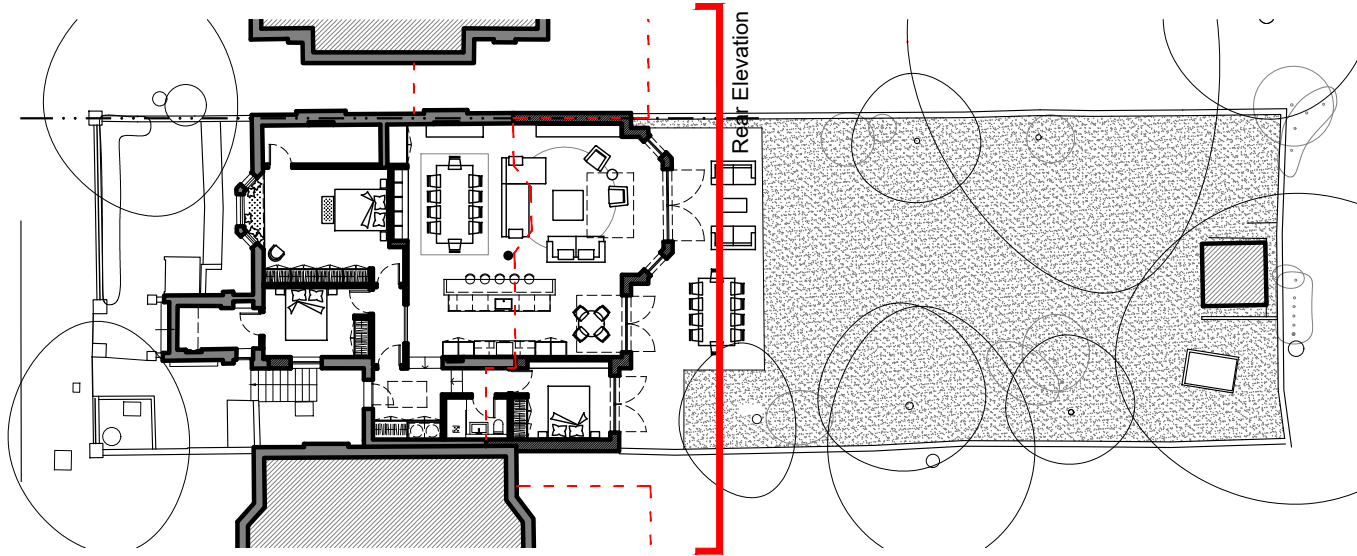

PROPOSED - Key Plan
Scale 1:100@A3 PA-04

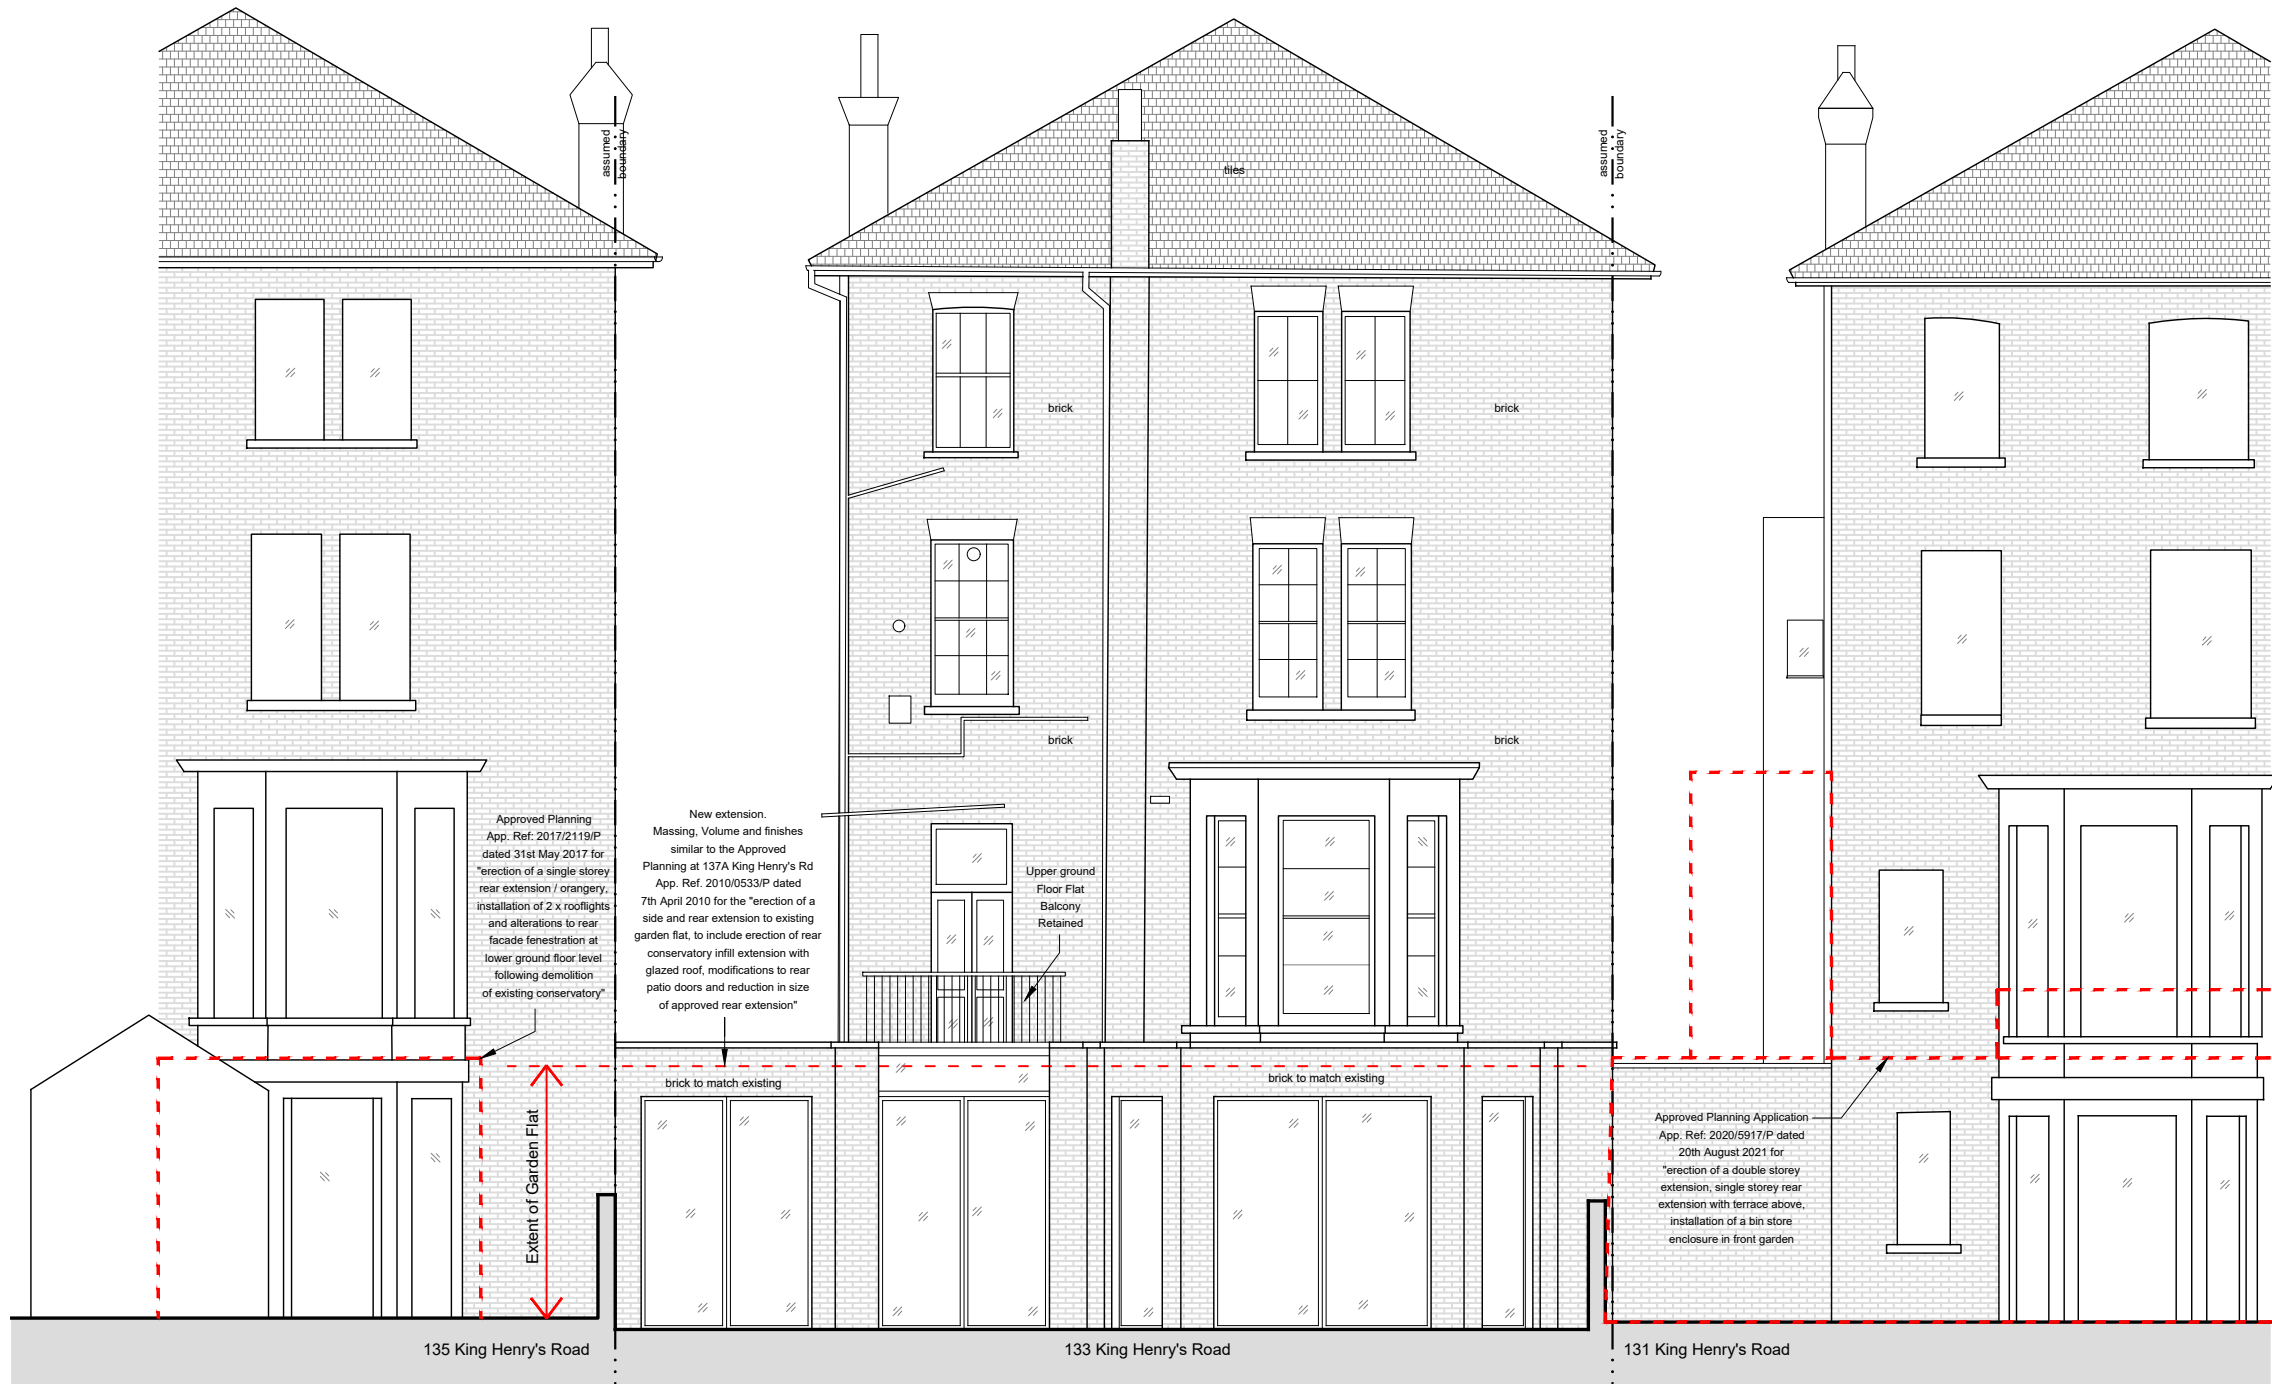

PROPOSED - Rear Elevation
Scale 1:100@A3 PA-04



- notes
- All dimensions to be checked on site before fabrication
 - Contractor to refer to engineers' drawings before proceeding with works
 - All drawings and designs are covered by design right (Intellectual property), and may not be distributed, copied or issued without written consent of the architect
 - All design concepts are the sole property of the architect and no adaptations, reproductions or copies may be made without written consent of the architect
 - These drawings are subject to any variation required or recommended by any statutory authority, or for the better carrying out of the works
 - Samples to be provided by contractor for the architect approval
 - All finishes to architect's satisfaction
 - All drawings to be approved by the architect before construction
 - All works to be carried out in accordance with current Building Regulations

| revisions | date | rev |
|-----------|----------|-----|
| Planning | 14.04.23 | 00 |
| Planning | 04.07.23 | 01 |
| Planning | 14.11.23 | 02 |
| Planning | 22.11.23 | 03 |
| Planning | 01.12.23 | 04 |

architect



175 Graham Road
London, E8 1PD

info@ccasa.co.uk
www.ccasa.co.uk
@ccasaarchitects

project

133 King Henry's Road, Garden Flat,
London NW3 3RD

client


Private Client

drawing title

PROPOSED
Rear Elevation

| scale at A1 | scale at A3 | date |
|-------------|-------------|----------|
| | 1:100 | 01.12.23 |

| job no. | drawing | rev. |
|---------|---------|------|
| 2116 | PA-04 | 04 |

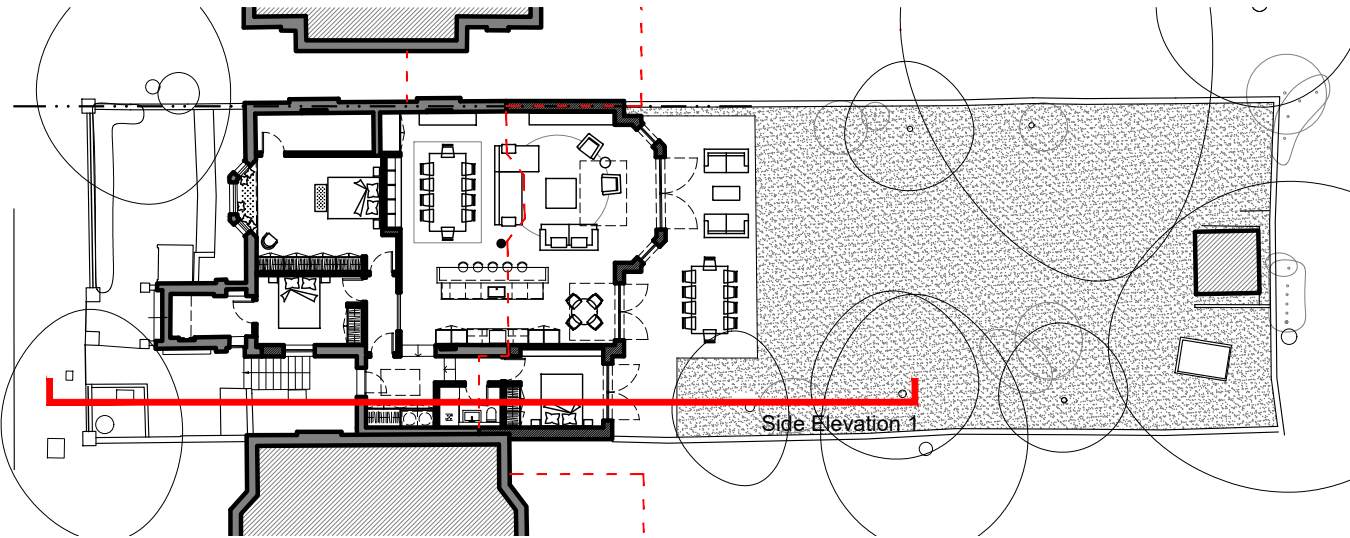

PROPOSED - Key Plan
Scale nts@A3 PA-05

- notes
- All dimensions to be checked on site before fabrication
 - Contractor to refer to engineers' drawings before proceeding with works
 - All drawings and designs are covered by design right (Intellectual property), and may not be distributed, copied or issued without written consent of the architect
 - All design concepts are the sole property of the architect and no adaptations, reproductions or copies may be made without written consent of the architect
 - These drawings are subject to any variation required or recommended by any statutory authority, or for the better carrying out of the works
 - Samples to be provided by contractor for the architect approval
 - All finishes to architect's satisfaction
 - All drawings to be approved by the architect before construction
 - All works to be carried out in accordance with current Building Regulations

| revisions | date | rev |
|-----------|----------|-----|
| Planning | 14.04.23 | 00 |
| Planning | 04.07.23 | 01 |
| Planning | 14.11.23 | 02 |
| Planning | 22.11.23 | 03 |
| Planning | 01.12.23 | 04 |

architect

CCASA
ARCHITECTS

175 Graham Road
London, E8 1PD

info@ccasa.co.uk
www.ccasa.co.uk
@ccasaarchitects

project

133 King Henry's Road, Garden Flat,
London NW3 3RD

client


Private Client

drawing title

PROPOSED
Side Elevation 1


| scale at A1 | scale at A3 | date |
|-------------|-------------|----------|
| | 1:100 | 01.12.23 |

| job no. | drawing | rev. |
|---------|---------|------|
| 2116 | PA-05 | 04 |

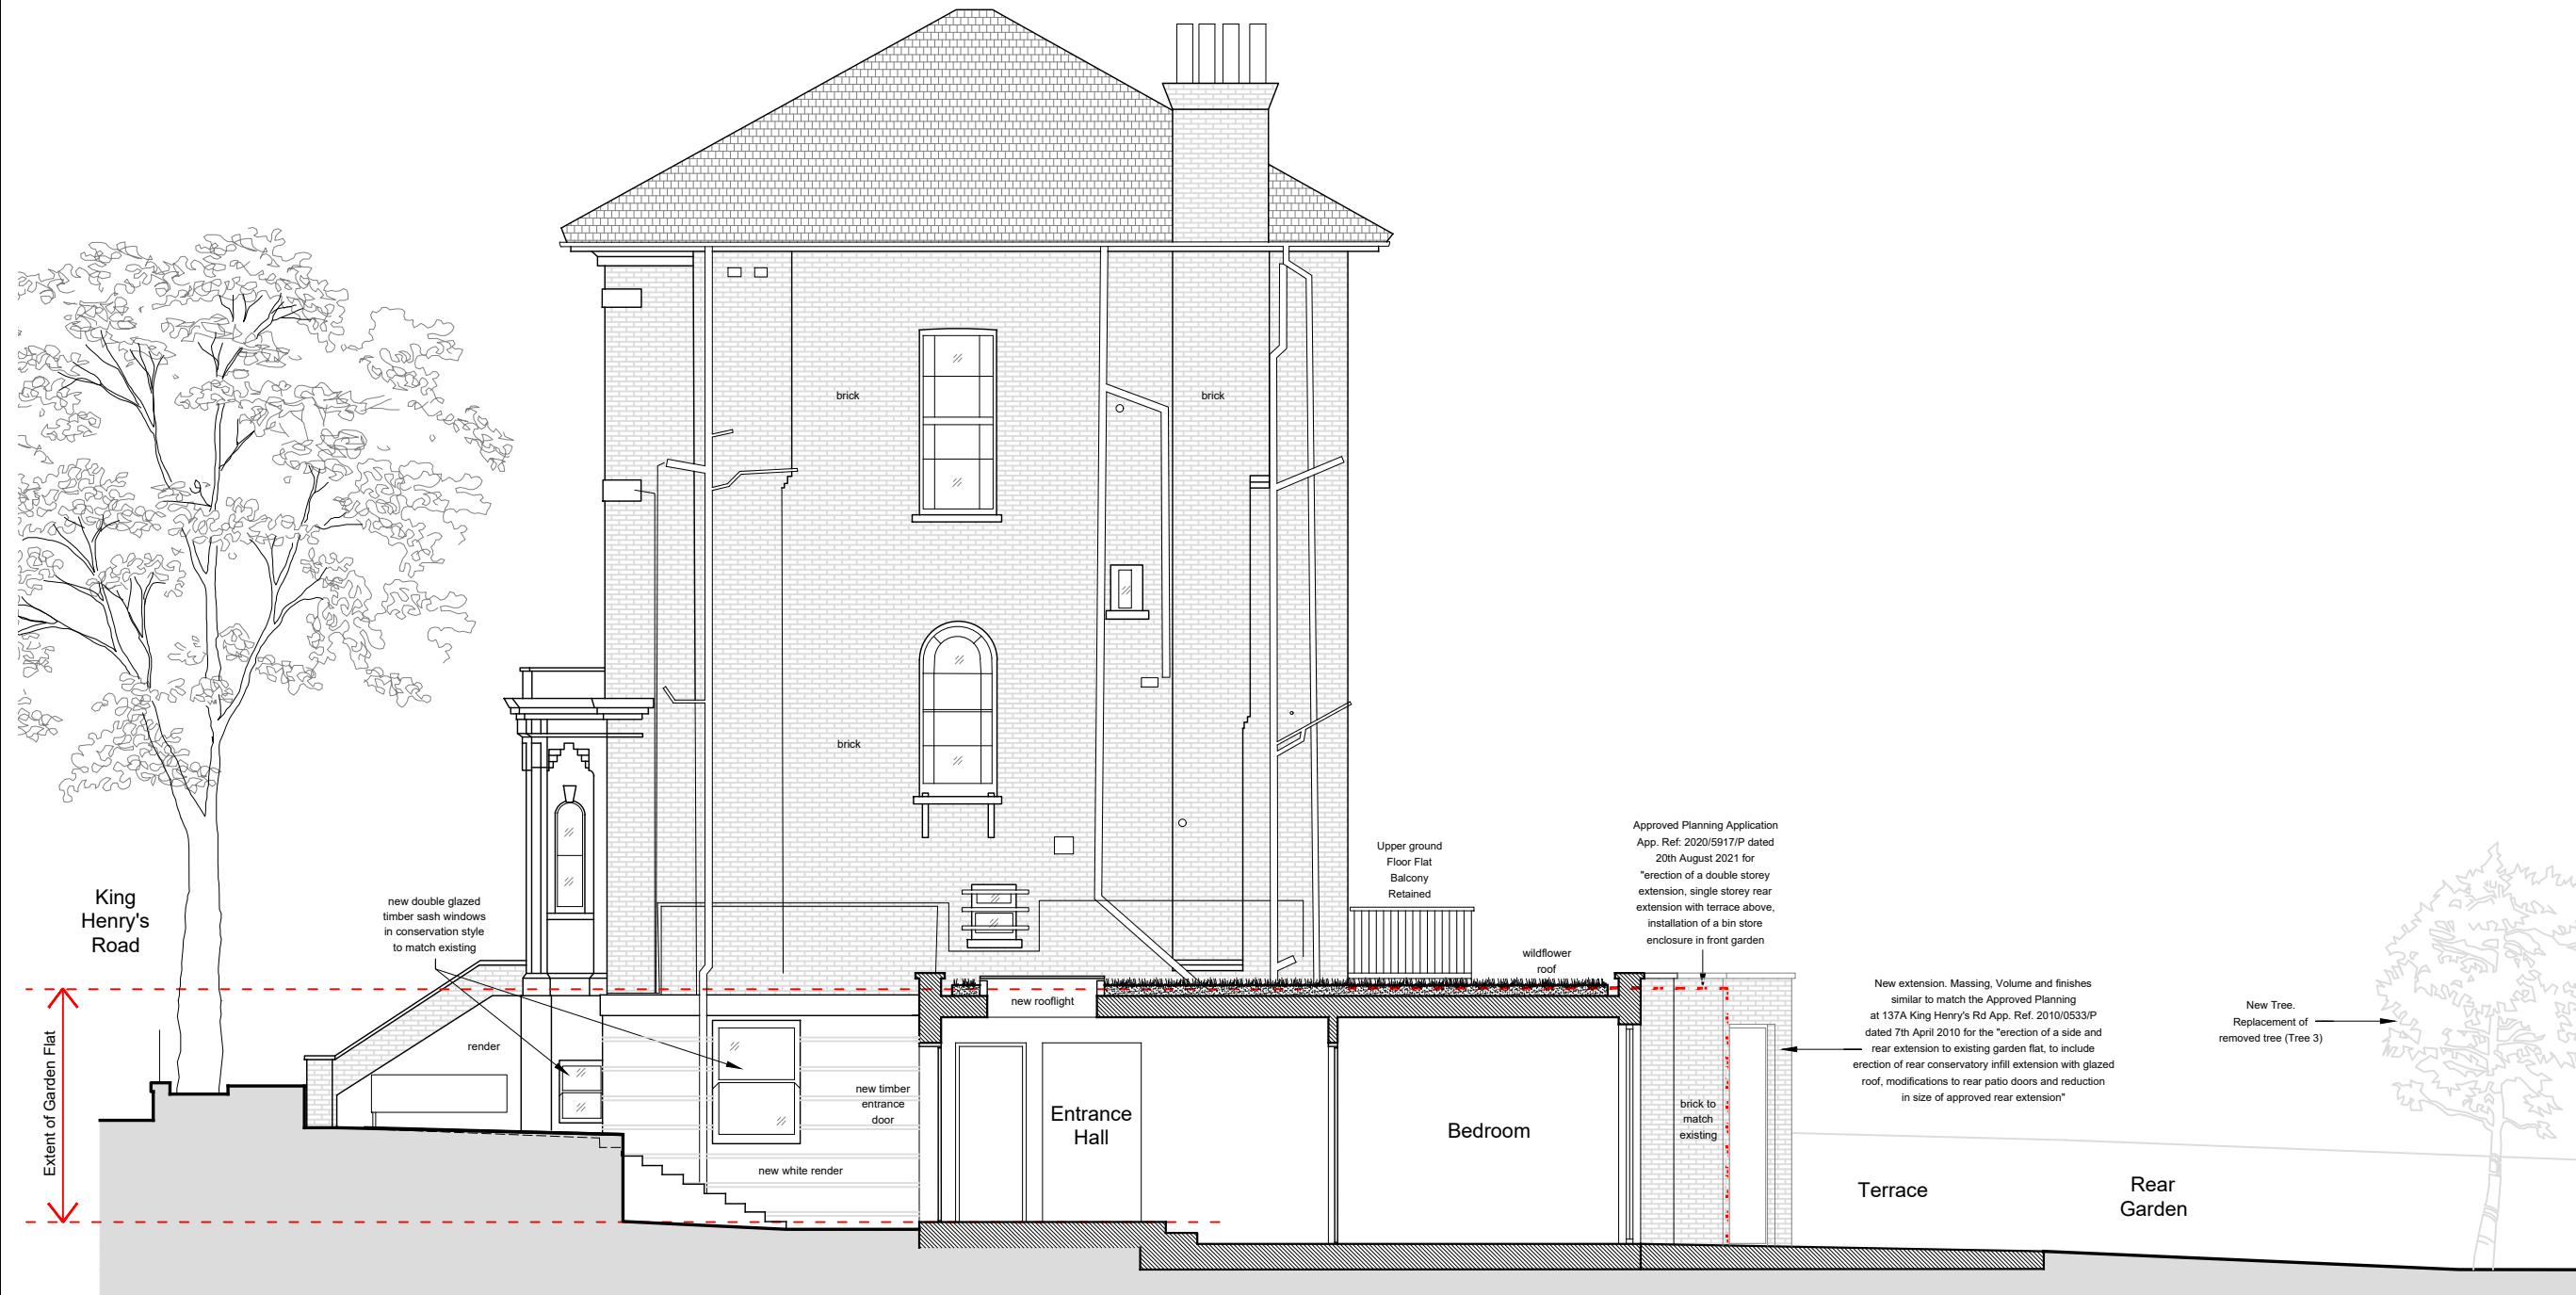

PROPOSED - Side Elevation 1
Scale 1:100@A3 PA-05



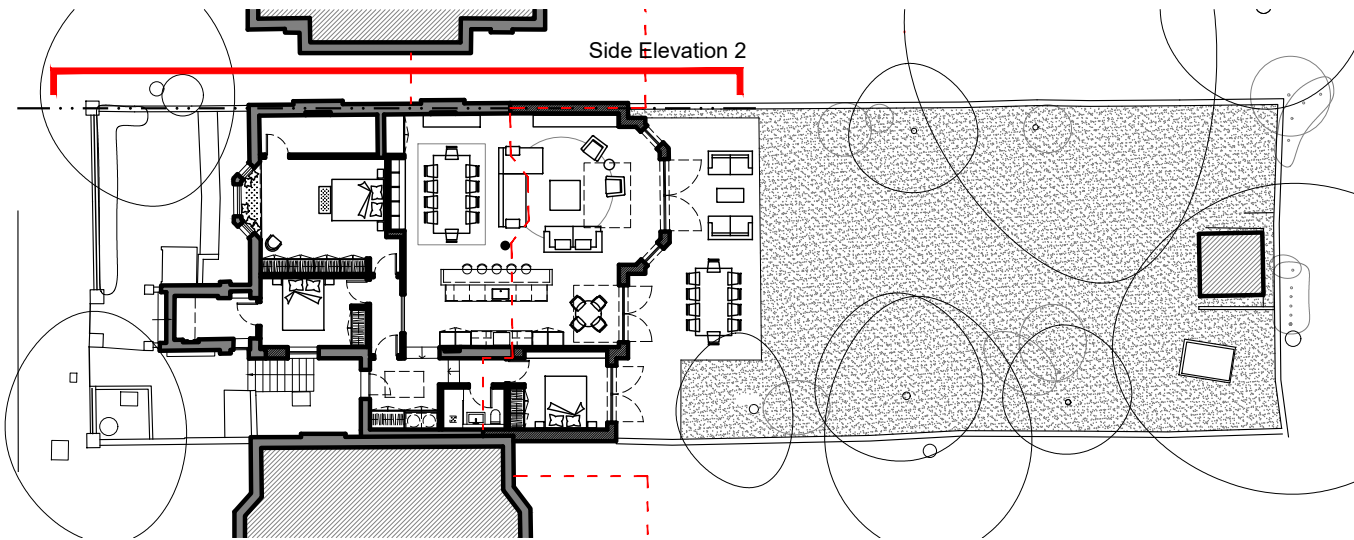

PROPOSED - Key Plan
Scale 1:100@A3 PA-06

notes

- All dimensions to be checked on site before fabrication
- Contractor to refer to engineers' drawings before proceeding with works
- All drawings and designs are covered by design right (Intellectual property), and may not be distributed, copied or issued without written consent of the architect
- All design concepts are the sole property of the architect and no adaptations, reproductions or copies may be made without written consent of the architect
- These drawings are subject to any variation required or recommended by any statutory authority, or for the better carrying out of the works
- Samples to be provided by contractor for the architect approval
- All finishes to architect's satisfaction
- All drawings to be approved by the architect before construction
- All works to be carried out in accordance with current Building Regulations

| revisions | date | rev |
|-----------|----------|-----|
| Planning | 14.04.23 | 00 |
| Planning | 04.07.23 | 01 |
| Planning | 14.11.23 | 02 |
| Planning | 22.11.23 | 03 |
| Planning | 01.12.23 | 04 |

architect

CCASA
ARCHITECTS

175 Graham Road
London, E8 1PD

info@ccasa.co.uk
www.ccasa.co.uk
@ccasaarchitects

project

133 King Henry's Road, Garden Flat,
London NW3 3RD

client


Private Client

drawing title

PROPOSED
Side Elevation 2


| scale at A1 | scale at A3 | date |
|-------------|-------------|----------|
| | 1:100 | 01.12.23 |

| job no. | drawing | rev. |
|---------|---------|------|
| 2116 | PA-06 | 04 |

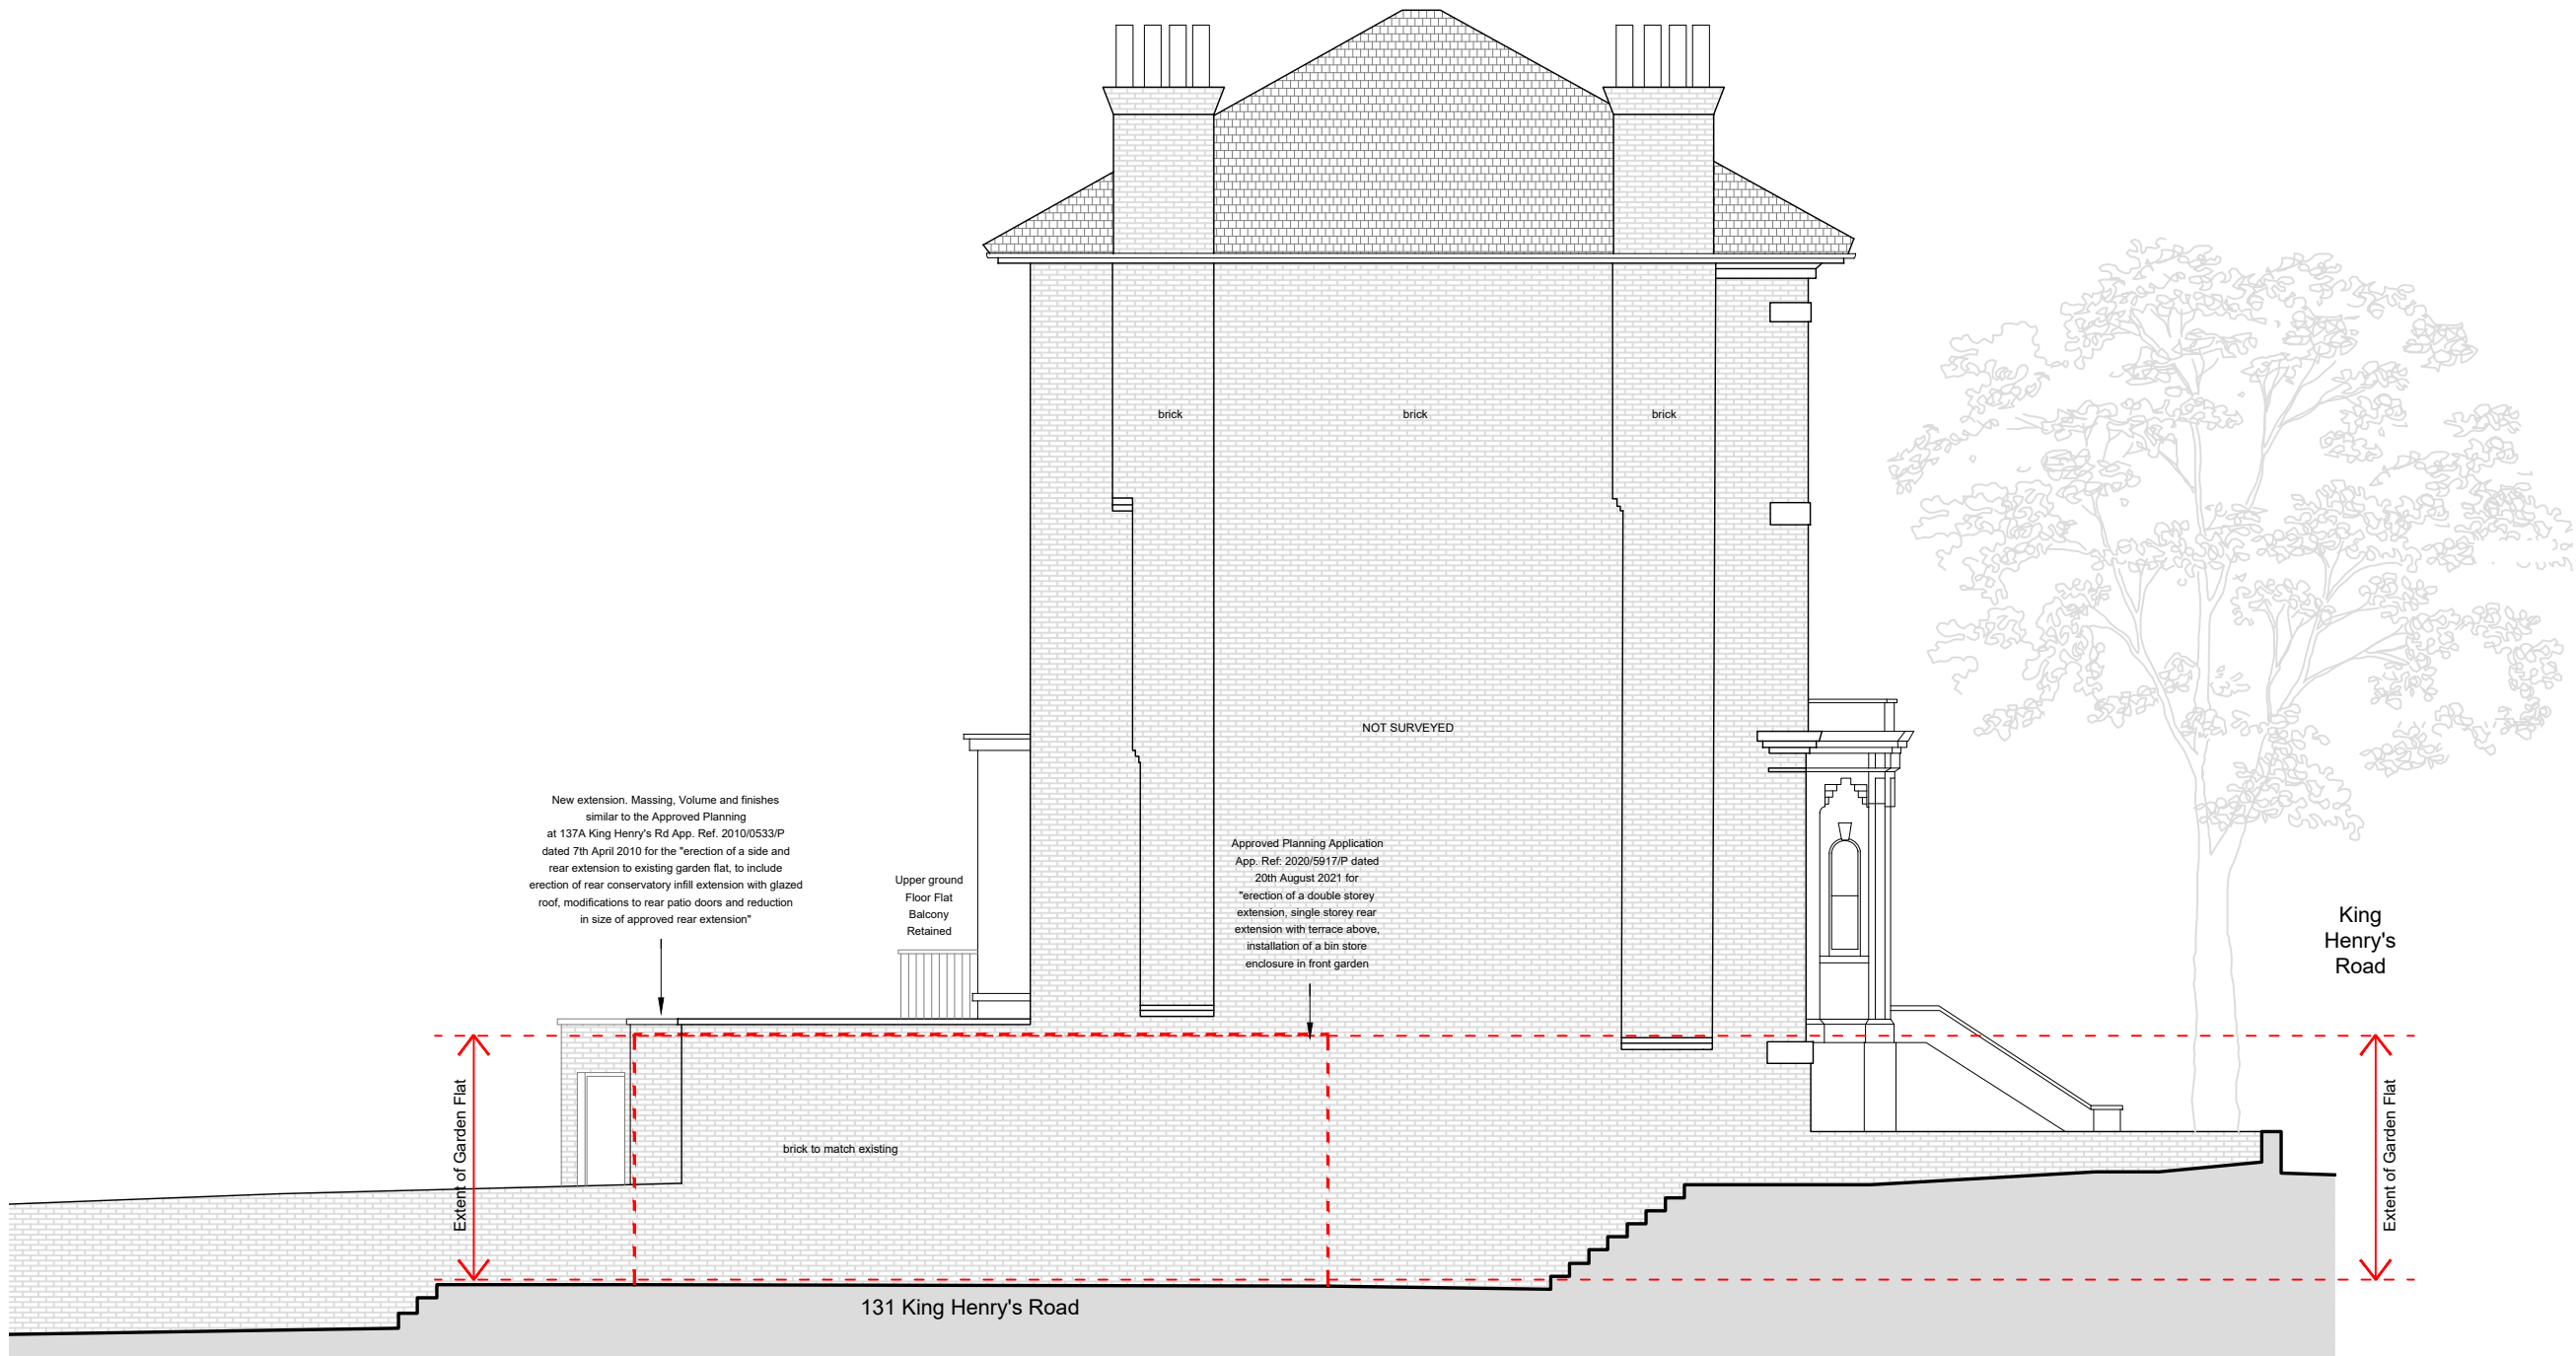

PROPOSED - Side Elevation 2
Scale 1:100@A3 PA-06



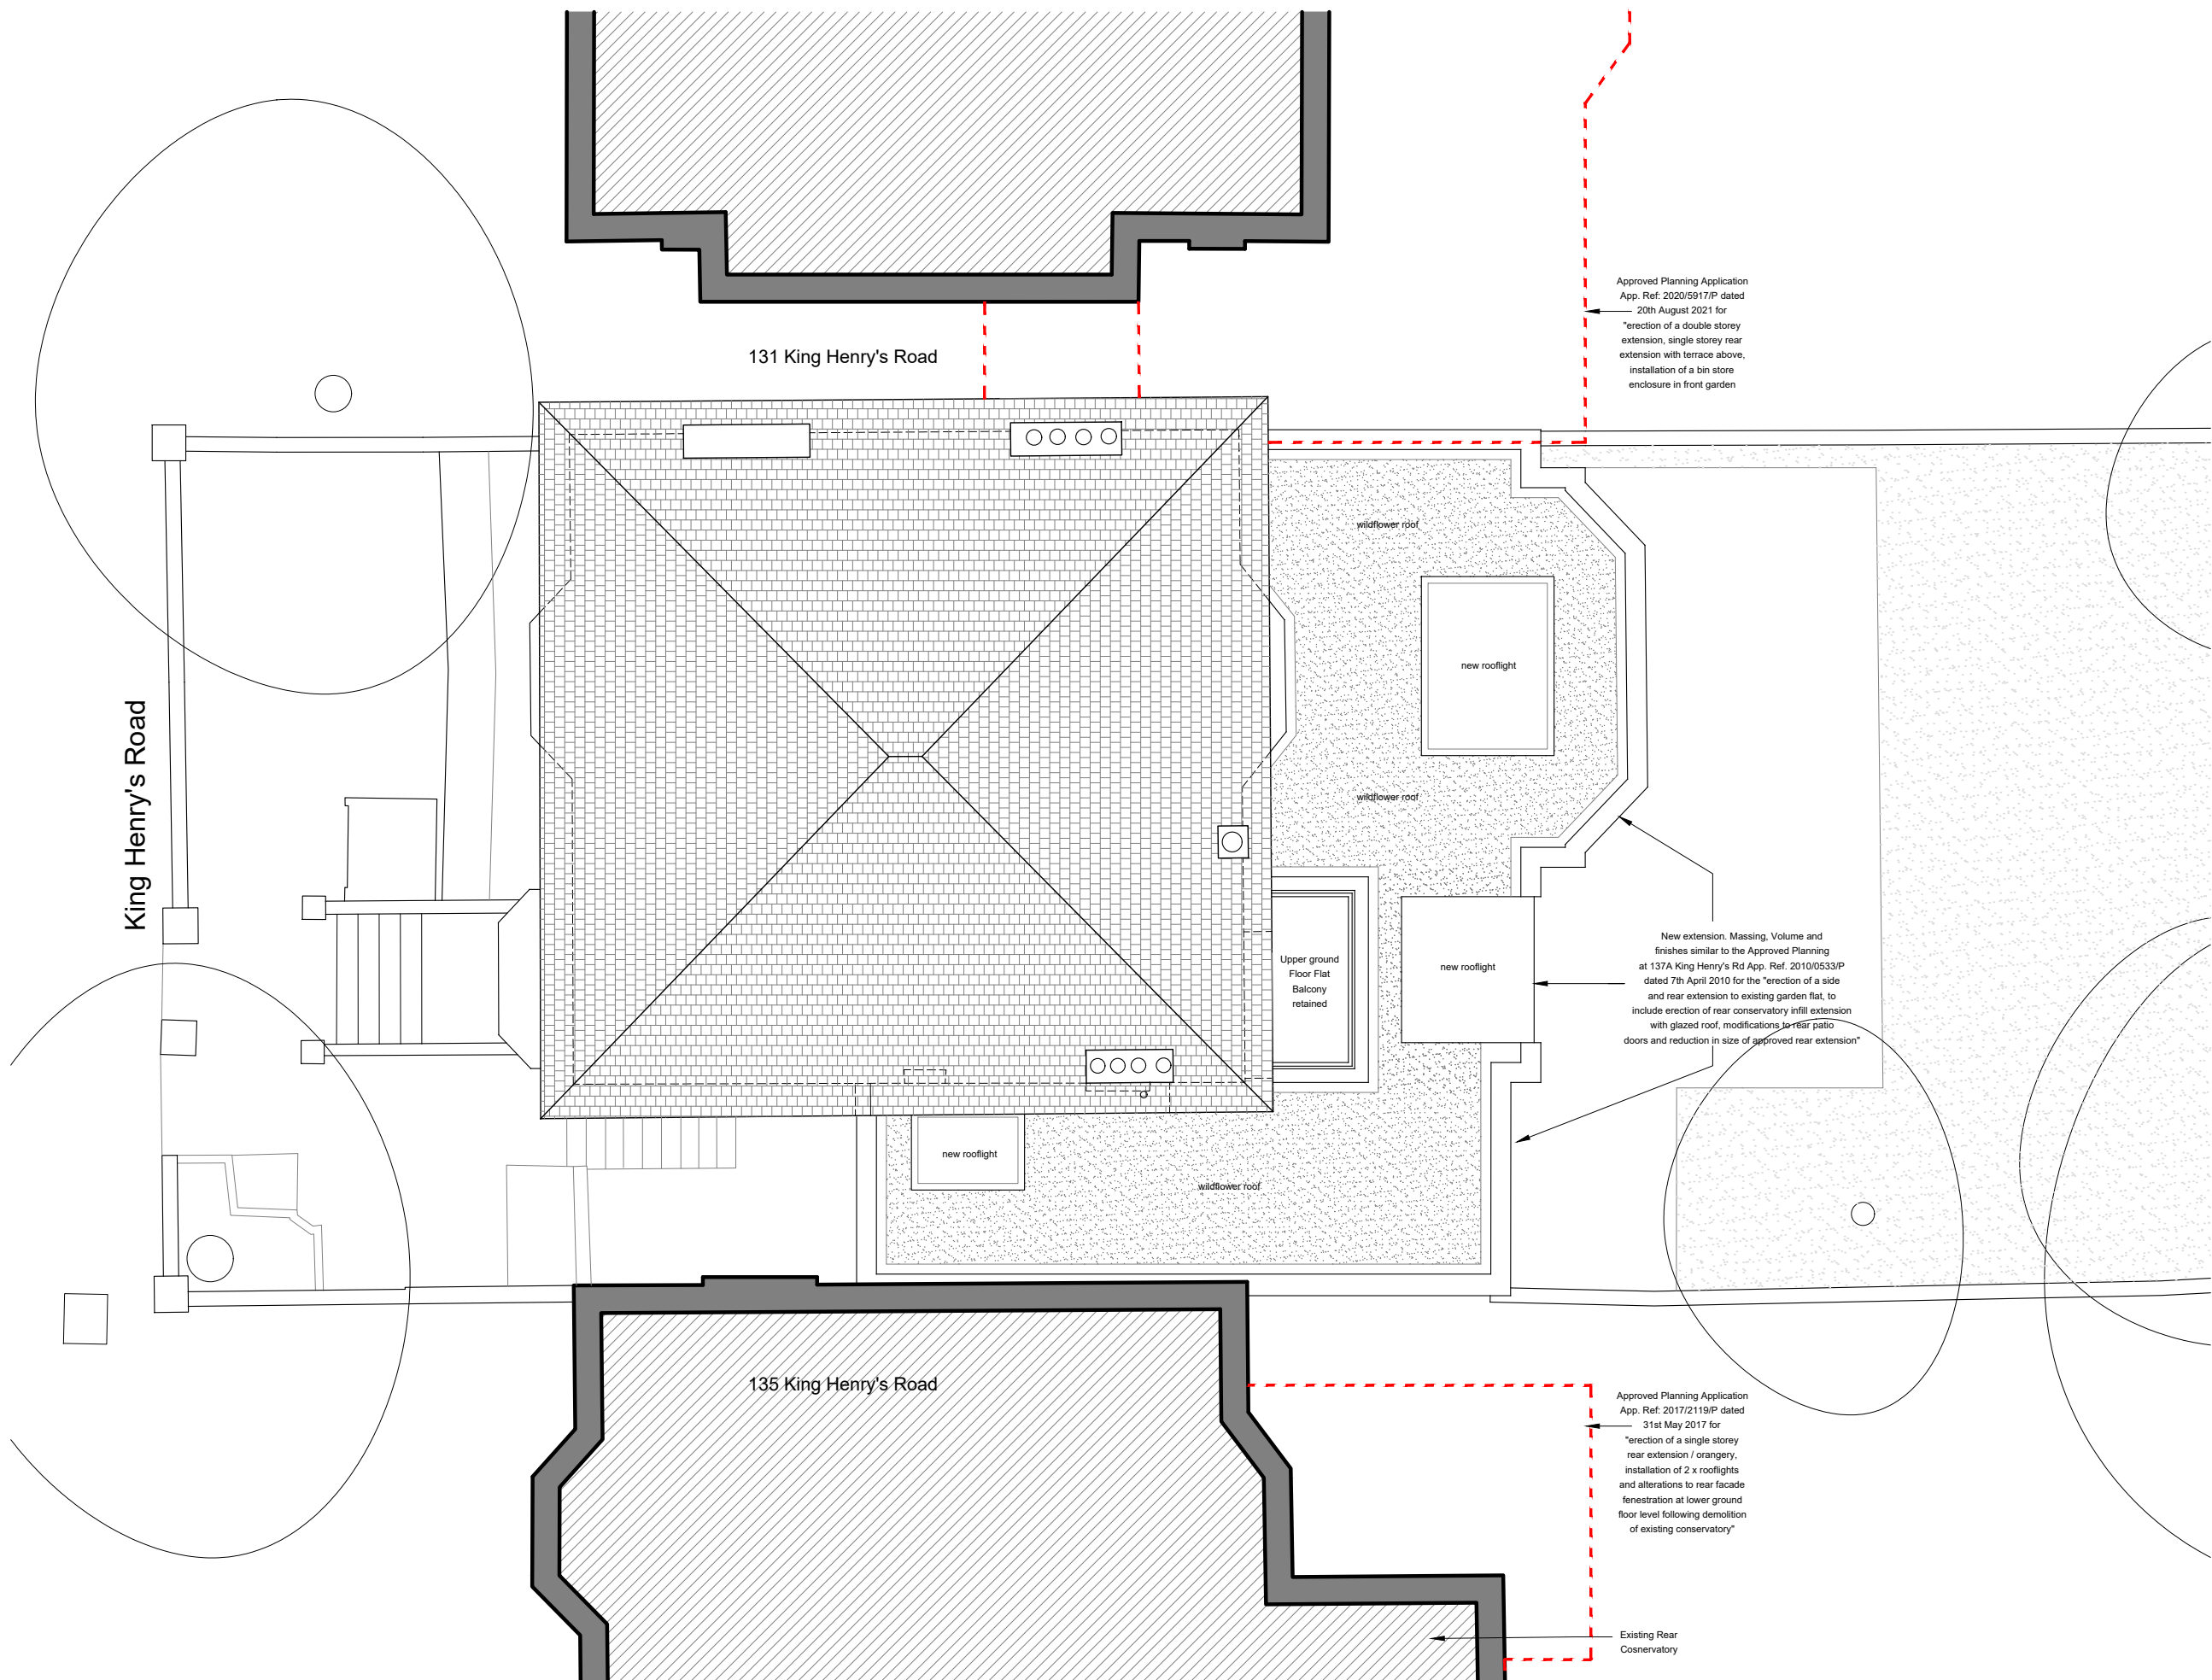

PROPOSED - Roof Plan
Scale 1:100@A3 PA-02

- notes
- All dimensions to be checked on site before fabrication
 - Contractor to refer to engineers' drawings before proceeding with works
 - All drawings and designs are covered by design right (Intellectual property), and may not be distributed, copied or issued without written consent of the architect
 - All design concepts are the sole property of the architect and no adaptations, reproductions or copies may be made without written consent of the architect
 - These drawings are subject to any variation required or recommended by any statutory authority, or for the better carrying out of the works
 - Samples to be provided by contractor for the architect approval
 - All finishes to architect's satisfaction
 - All drawings to be approved by the architect before construction
 - All works to be carried out in accordance with current Building Regulations

| revisions | date | rev |
|-----------|----------|-----|
| Planning | 14.04.23 | 00 |
| Planning | 04.07.23 | 01 |
| Planning | 14.11.23 | 02 |
| Planning | 14.11.23 | 03 |
| Planning | 22.11.23 | 04 |
| Planning | 01.12.23 | 05 |
| Planning | 16.02.24 | 06 |

architect

CCASA
ARCHITECTS

175 Graham Road
London, E8 1PD

info@ccasa.co.uk
www.ccasa.co.uk
@ccasaarchitects

project

133 King Henry's Road, Garden Flat,
London NW3 3RD

client


Private Client

drawing title

PROPOSED
Roof Plan

| scale at A1 | scale at A3 | date |
|-------------|-------------|----------|
| | 1:100 | 16.02.24 |

| job no. | drawing | rev. |
|---------|---------|------|
| 2116 | PA-02 | 06 |

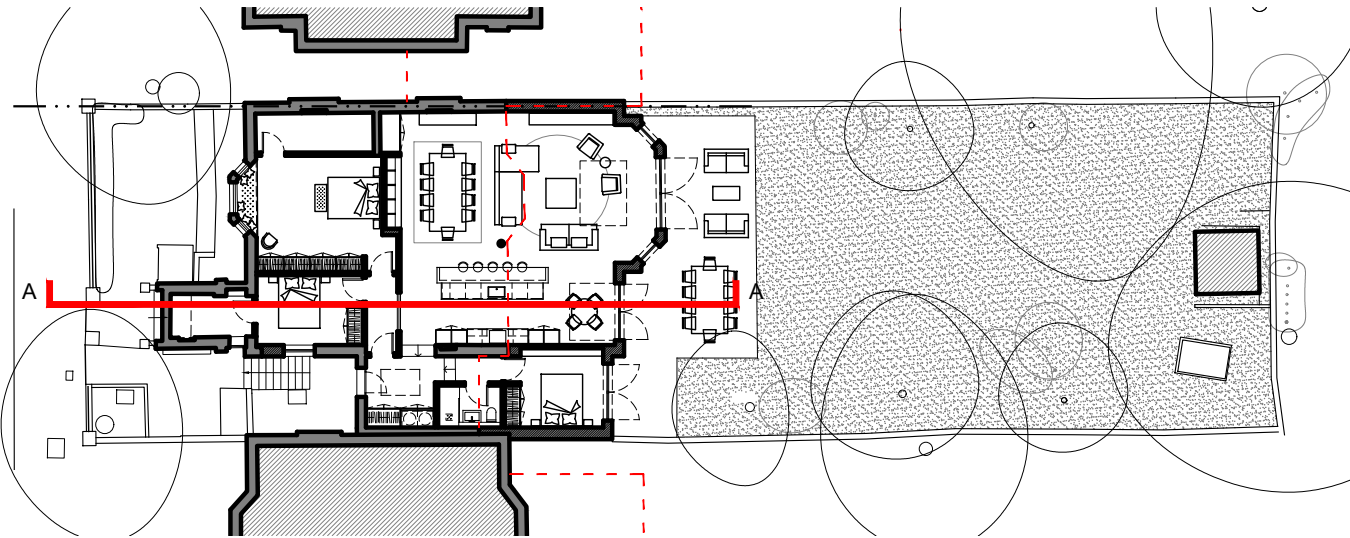

PROPOSED - Key Plan
Scale 1:100@A3 PA-07

- notes
- All dimensions to be checked on site before fabrication
 - Contractor to refer to engineers' drawings before proceeding with works
 - All drawings and designs are covered by design right (Intellectual property), and may not be distributed, copied or issued without written consent of the architect
 - All design concepts are the sole property of the architect and no adaptations, reproductions or copies may be made without written consent of the architect
 - These drawings are subject to any variation required or recommended by any statutory authority, or for the better carrying out of the works
 - Samples to be provided by contractor for the architect approval
 - All finishes to architect's satisfaction
 - All drawings to be approved by the architect before construction
 - All works to be carried out in accordance with current Building Regulations

| revisions | date | rev |
|-----------|----------|-----|
| Planning | 14.04.23 | 00 |
| Planning | 04.07.23 | 01 |
| Planning | 14.11.23 | 02 |
| Planning | 22.11.23 | 03 |
| Planning | 01.12.23 | 04 |
| Planning | 16.02.24 | 05 |

architect

CCASA
ARCHITECTS

175 Graham Road
London, E8 1PD

info@ccasa.co.uk
www.ccasa.co.uk
@ccasaarchitects

project

133 King Henry's Road, Garden Flat,
London NW3 3RD

client


Private Client

drawing title

PROPOSED
Section A-A


| scale at A1 | scale at A3 | date |
|-------------|-------------|----------|
| | 1:100 | 16.02.24 |

| job no. | drawing | rev. |
|---------|---------|------|
| 2116 | PA-07 | 05 |

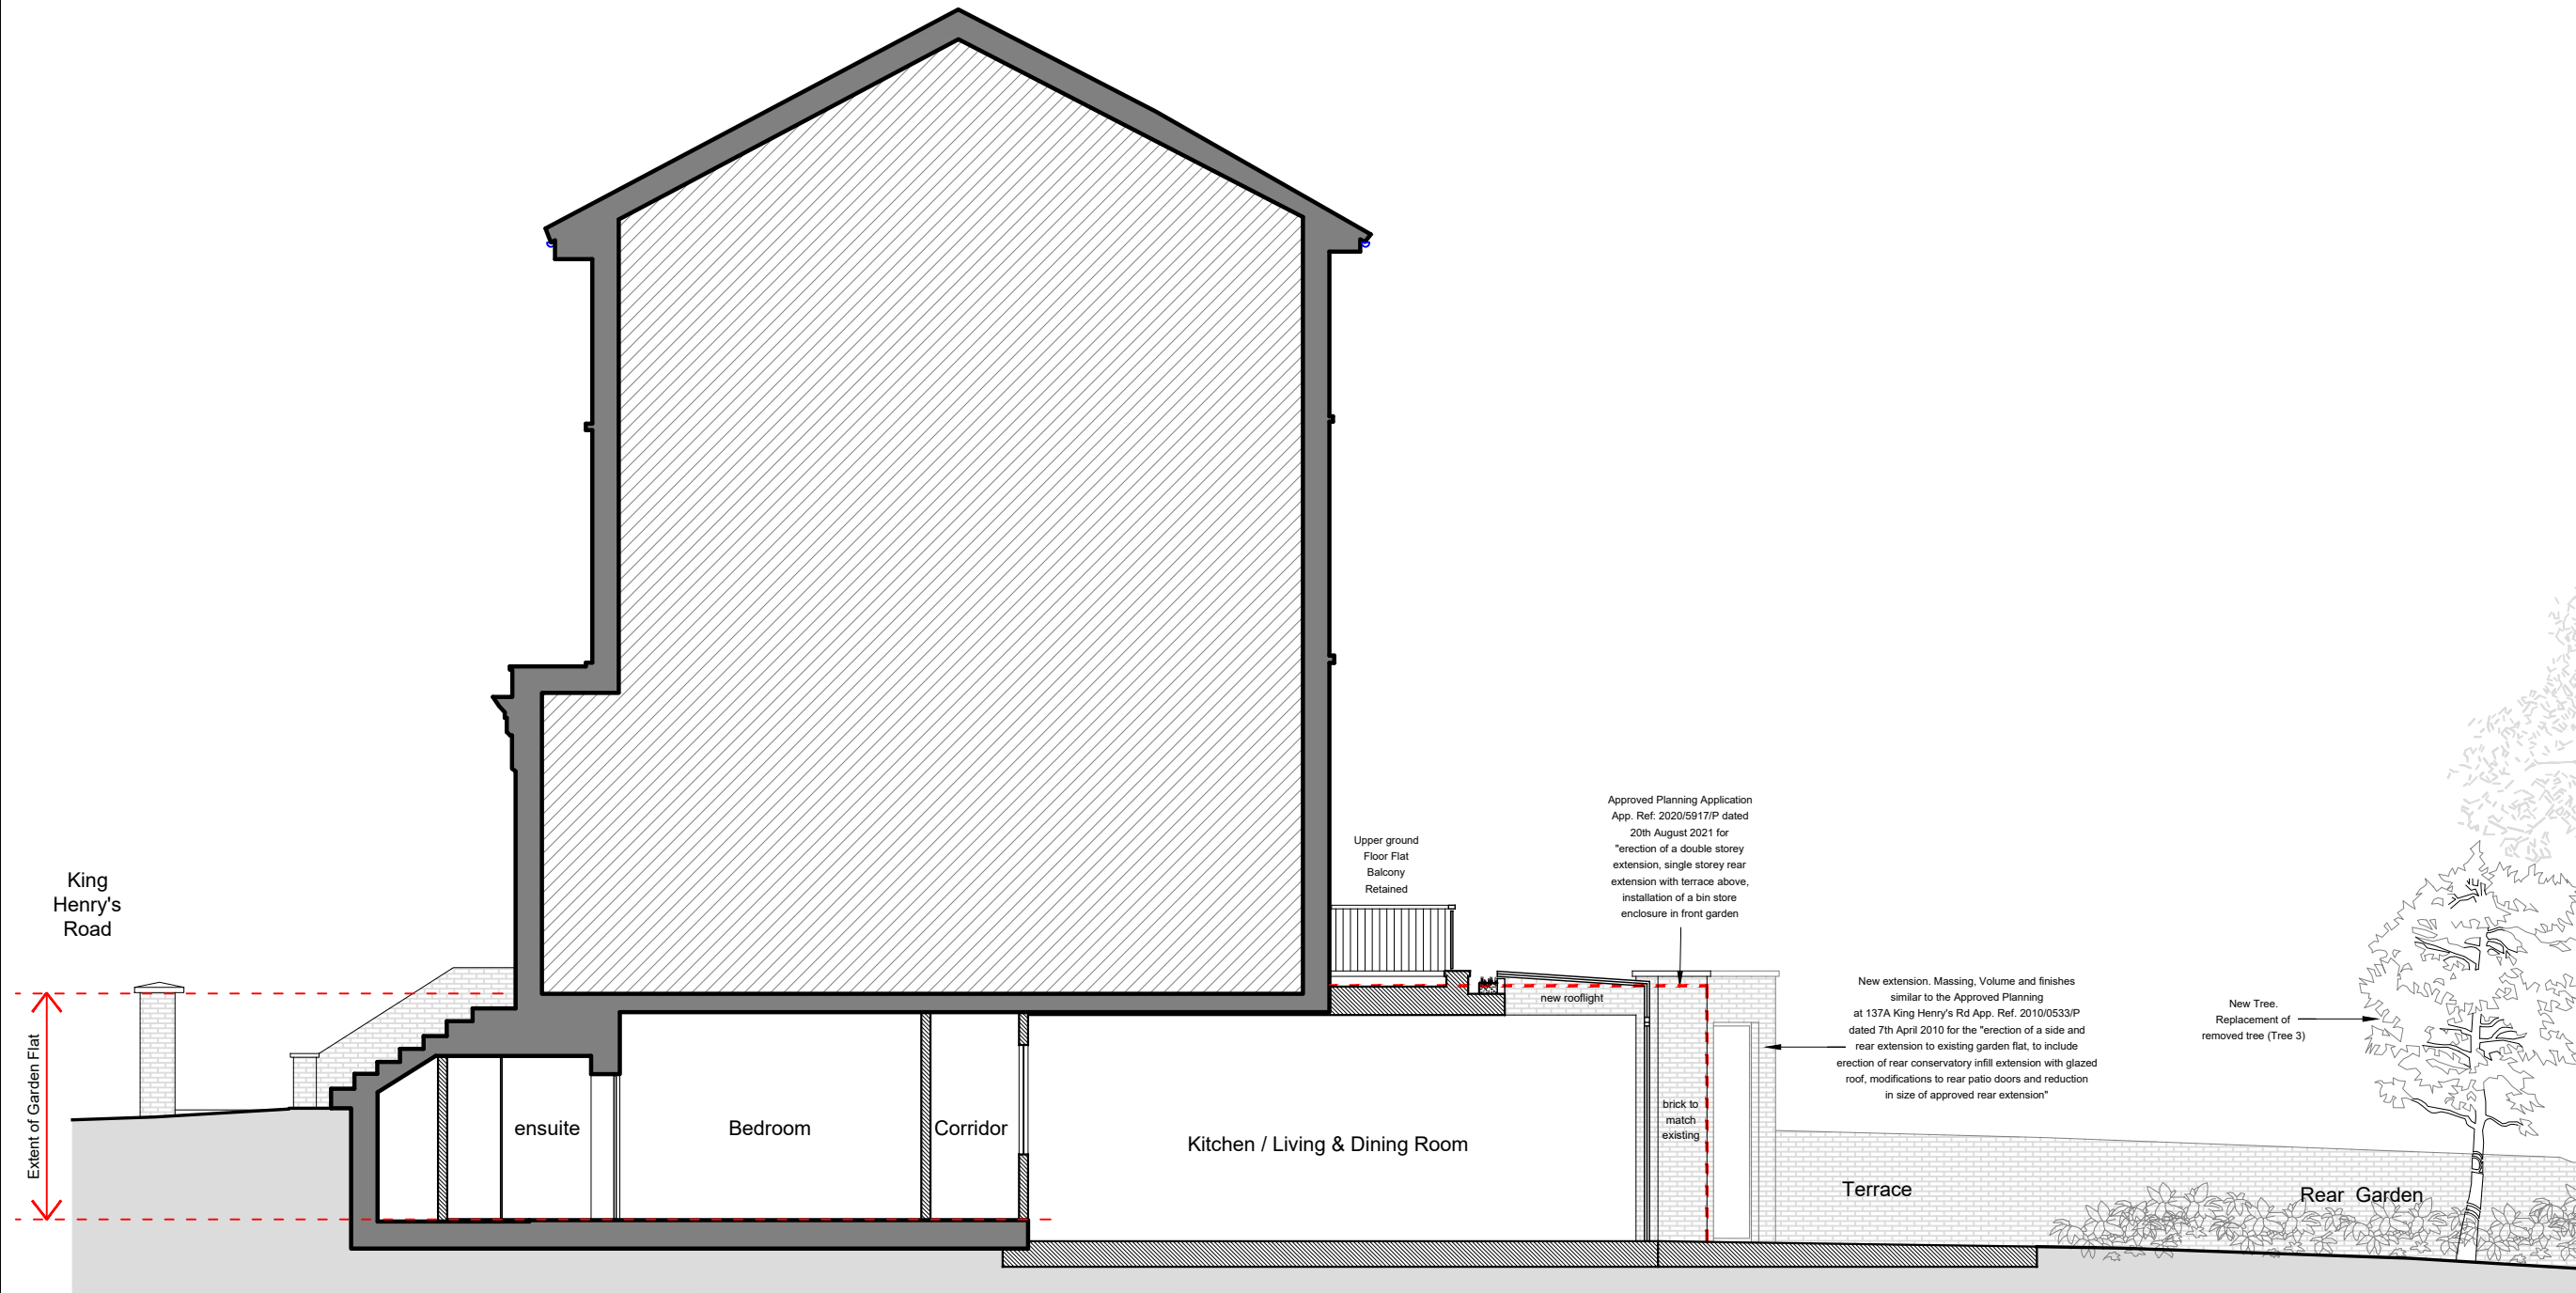


PROPOSED - Section A-A
Scale 1:100@A3 PA-07



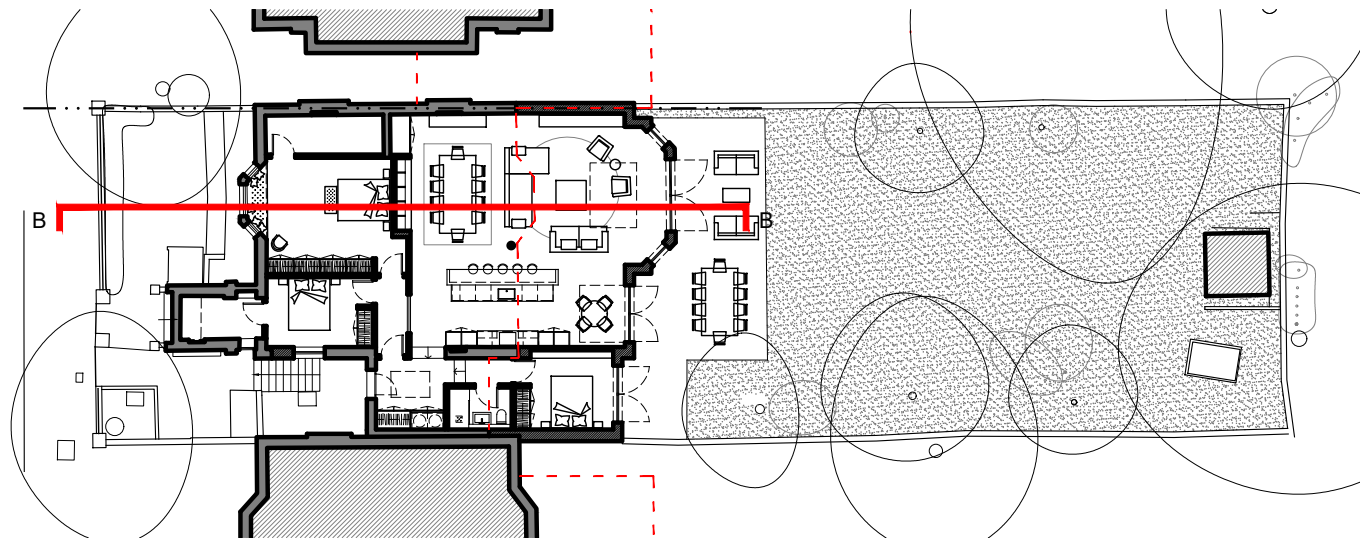

PROPOSED - Key Plan
Scale nts@A3 PA-08

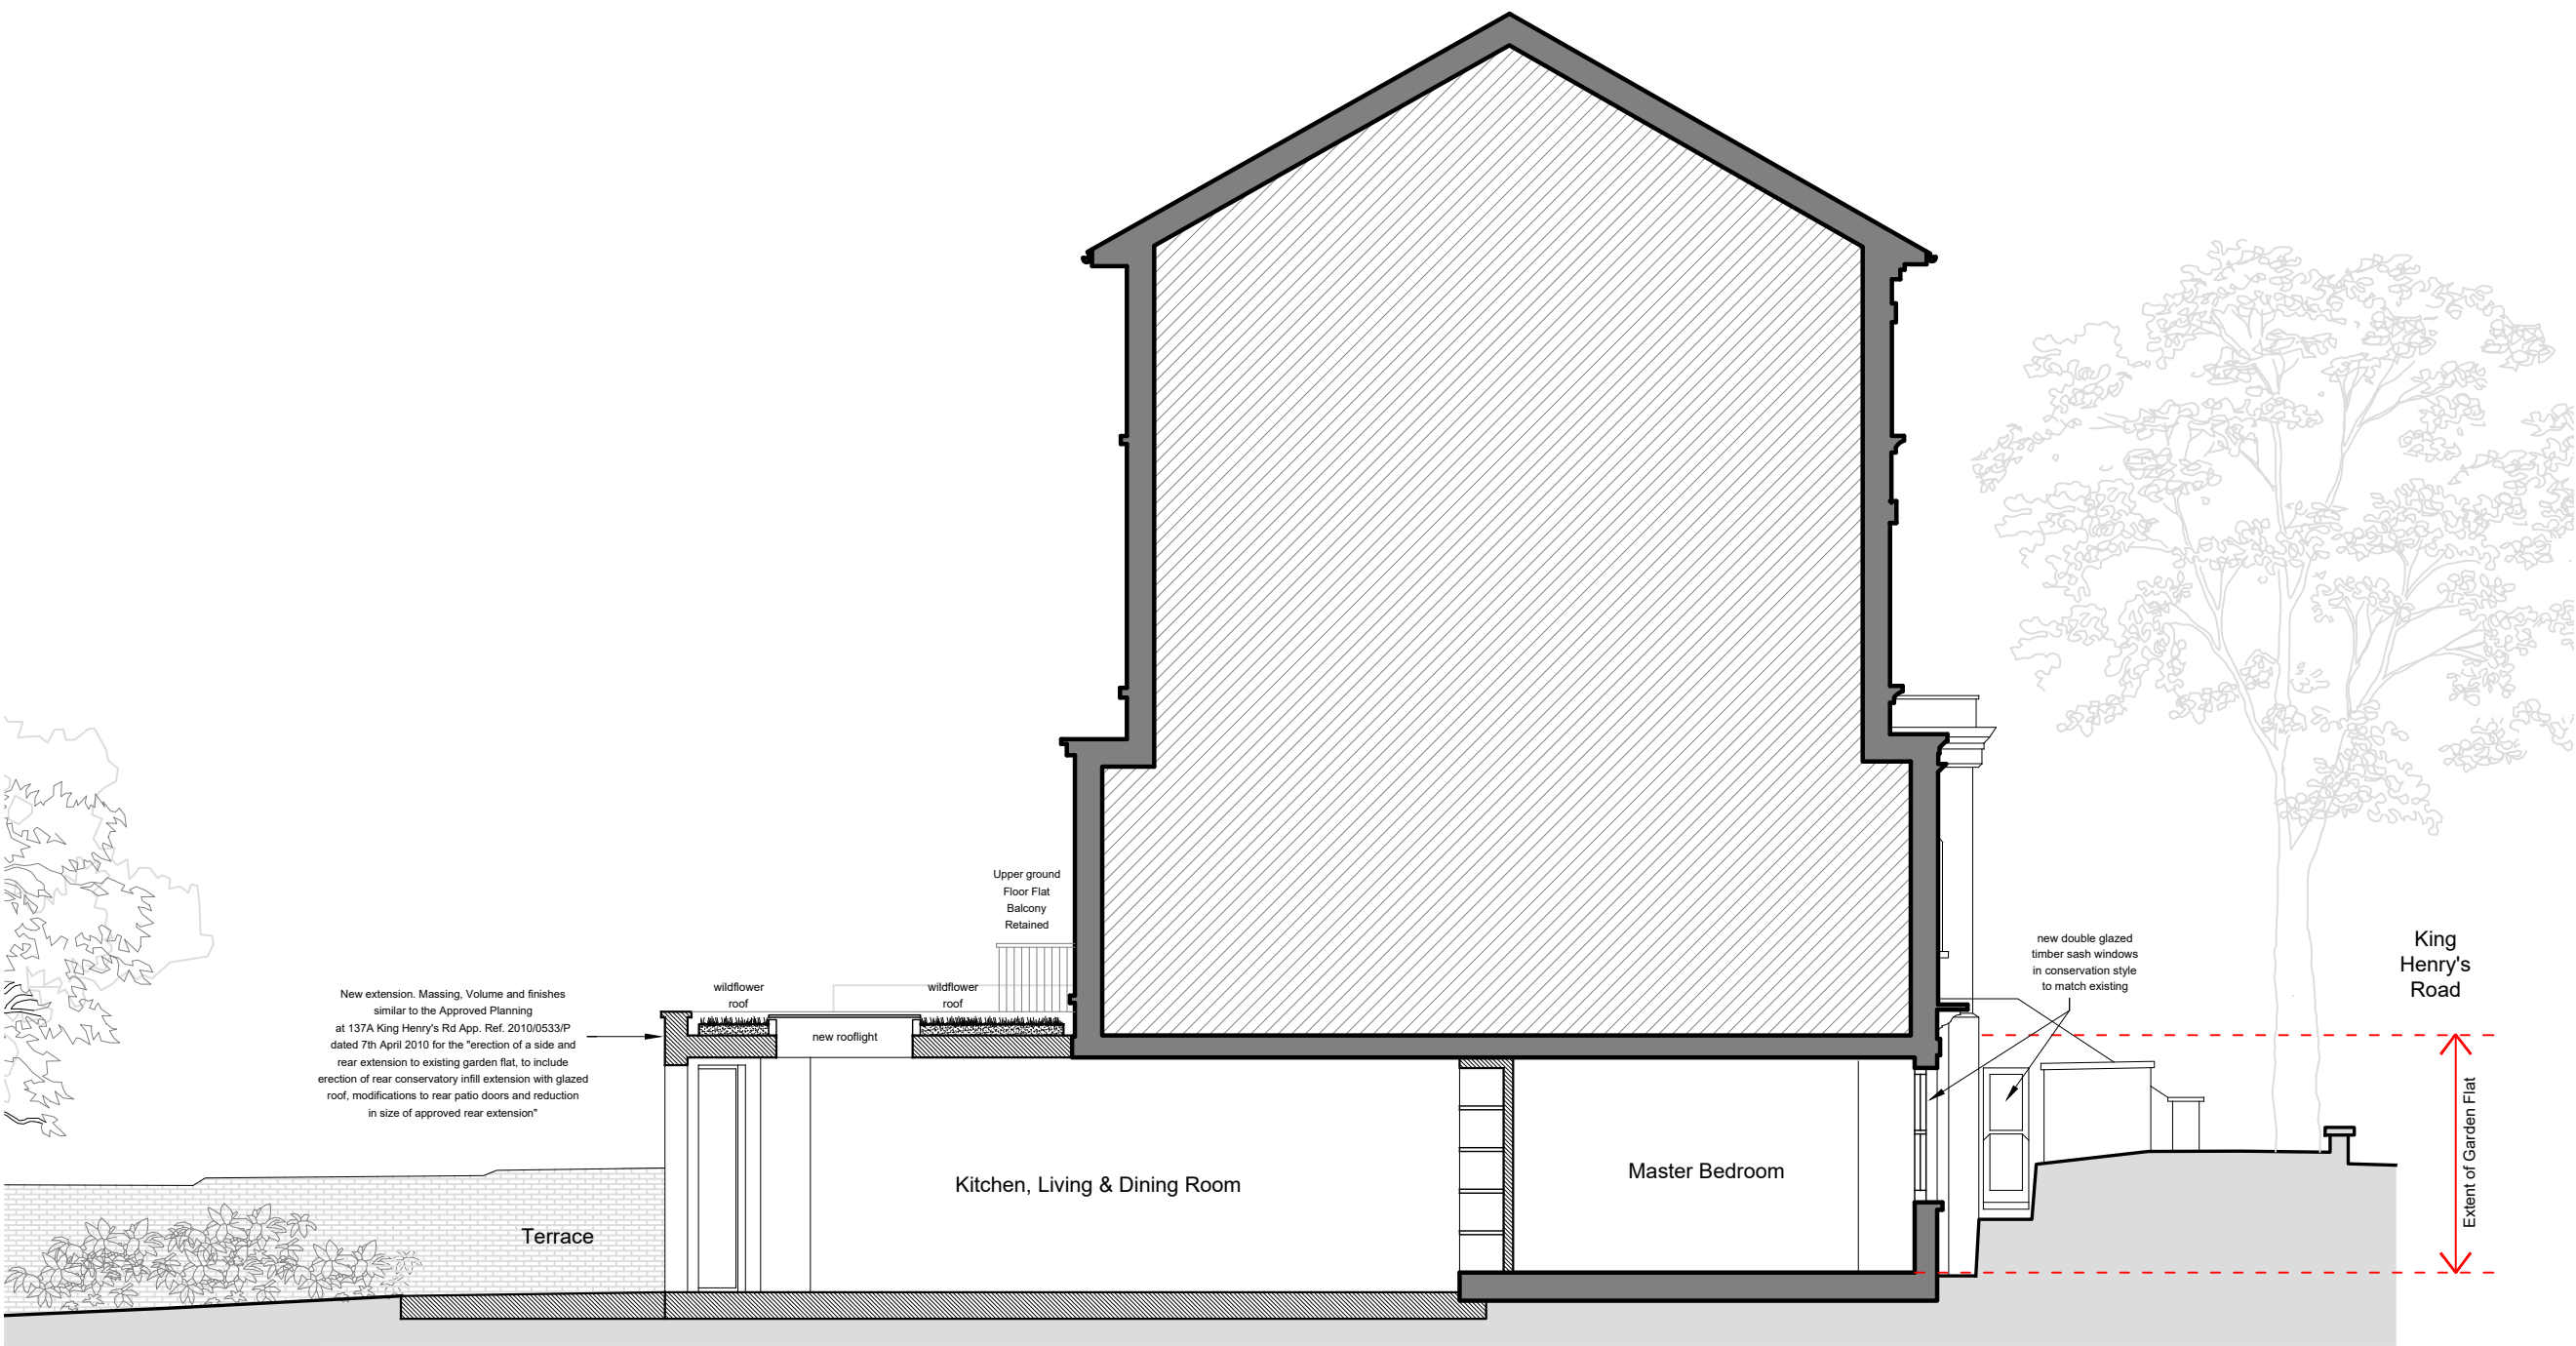

EXISTING - Section B-B
Scale 1:100@A3 PA-08



- notes
- All dimensions to be checked on site before fabrication
 - Contractor to refer to engineers' drawings before proceeding with works
 - All drawings and designs are covered by design right (Intellectual property), and may not be distributed, copied or issued without written consent of the architect
 - All design concepts are the sole property of the architect and no adaptations, reproductions or copies may be made without written consent of the architect
 - These drawings are subject to any variation required or recommended by any statutory authority, or for the better carrying out of the works
 - Samples to be provided by contractor for the architect approval
 - All finishes to architect's satisfaction
 - All drawings to be approved by the architect before construction
 - All works to be carried out in accordance with current Building Regulations

| revisions | date | rev |
|-----------|----------|-----|
| Planning | 14.04.23 | 00 |
| Planning | 04.07.23 | 01 |
| Planning | 14.11.23 | 02 |
| Planning | 22.11.23 | 03 |
| Planning | 01.12.23 | 04 |

architect



175 Graham Road
London, E8 1PD

info@ccasa.co.uk
www.ccasa.co.uk
@ccasaarchitects

project

133 King Henry's Road, Garden Flat,
London NW3 3RD

client

Private Client

drawing title

PROPOSED
Section B-B


| scale at A1 | scale at A3 | date |
|-------------|-------------|----------|
| | 1:100 | 01.12.23 |

| job no. | drawing | rev. |
|---------|---------|------|
| 2116 | PA-08 | 04 |

Technical drawing showing three views of a mechanical part with dimensions:

- Top View:** Shows overall dimensions of 165 mm width and 110 mm height.
- Front View:** Shows a base dimension of 45 mm, a central section height of 60 mm, and a bottom flange width of 16 mm.
- Side View:** Shows a total width of 56 mm, a central cutout width of 24 mm, and a base height of 40 mm.

Section B-B

 

- All dimensions to be checked on site before fabrication
- Contractor to refer to engineers' drawings before proceeding with works
- All drawings and designs are covered by design right (Intellectual property), and may not be distributed, copied or issued without written consent of the architect
- All design concepts are the sole property of the architect and no adaptations, reproductions or copies may be made without written consent of the architect
- These drawings are subject to any variation required or recommended by any statutory authority, or for the better carrying out of the works
- Samples to be provided by contractor for the architect approval
- All finishes to architect's satisfaction
- All drawings to be approved by the architect before construction
- All works to be carried out in accordance with current Building Regulations


architect

project

client

drawing title

| | | |
|---------|---------|------|
| job no. | drawing | rev. |
| 2116 | PA-09 | 01 |

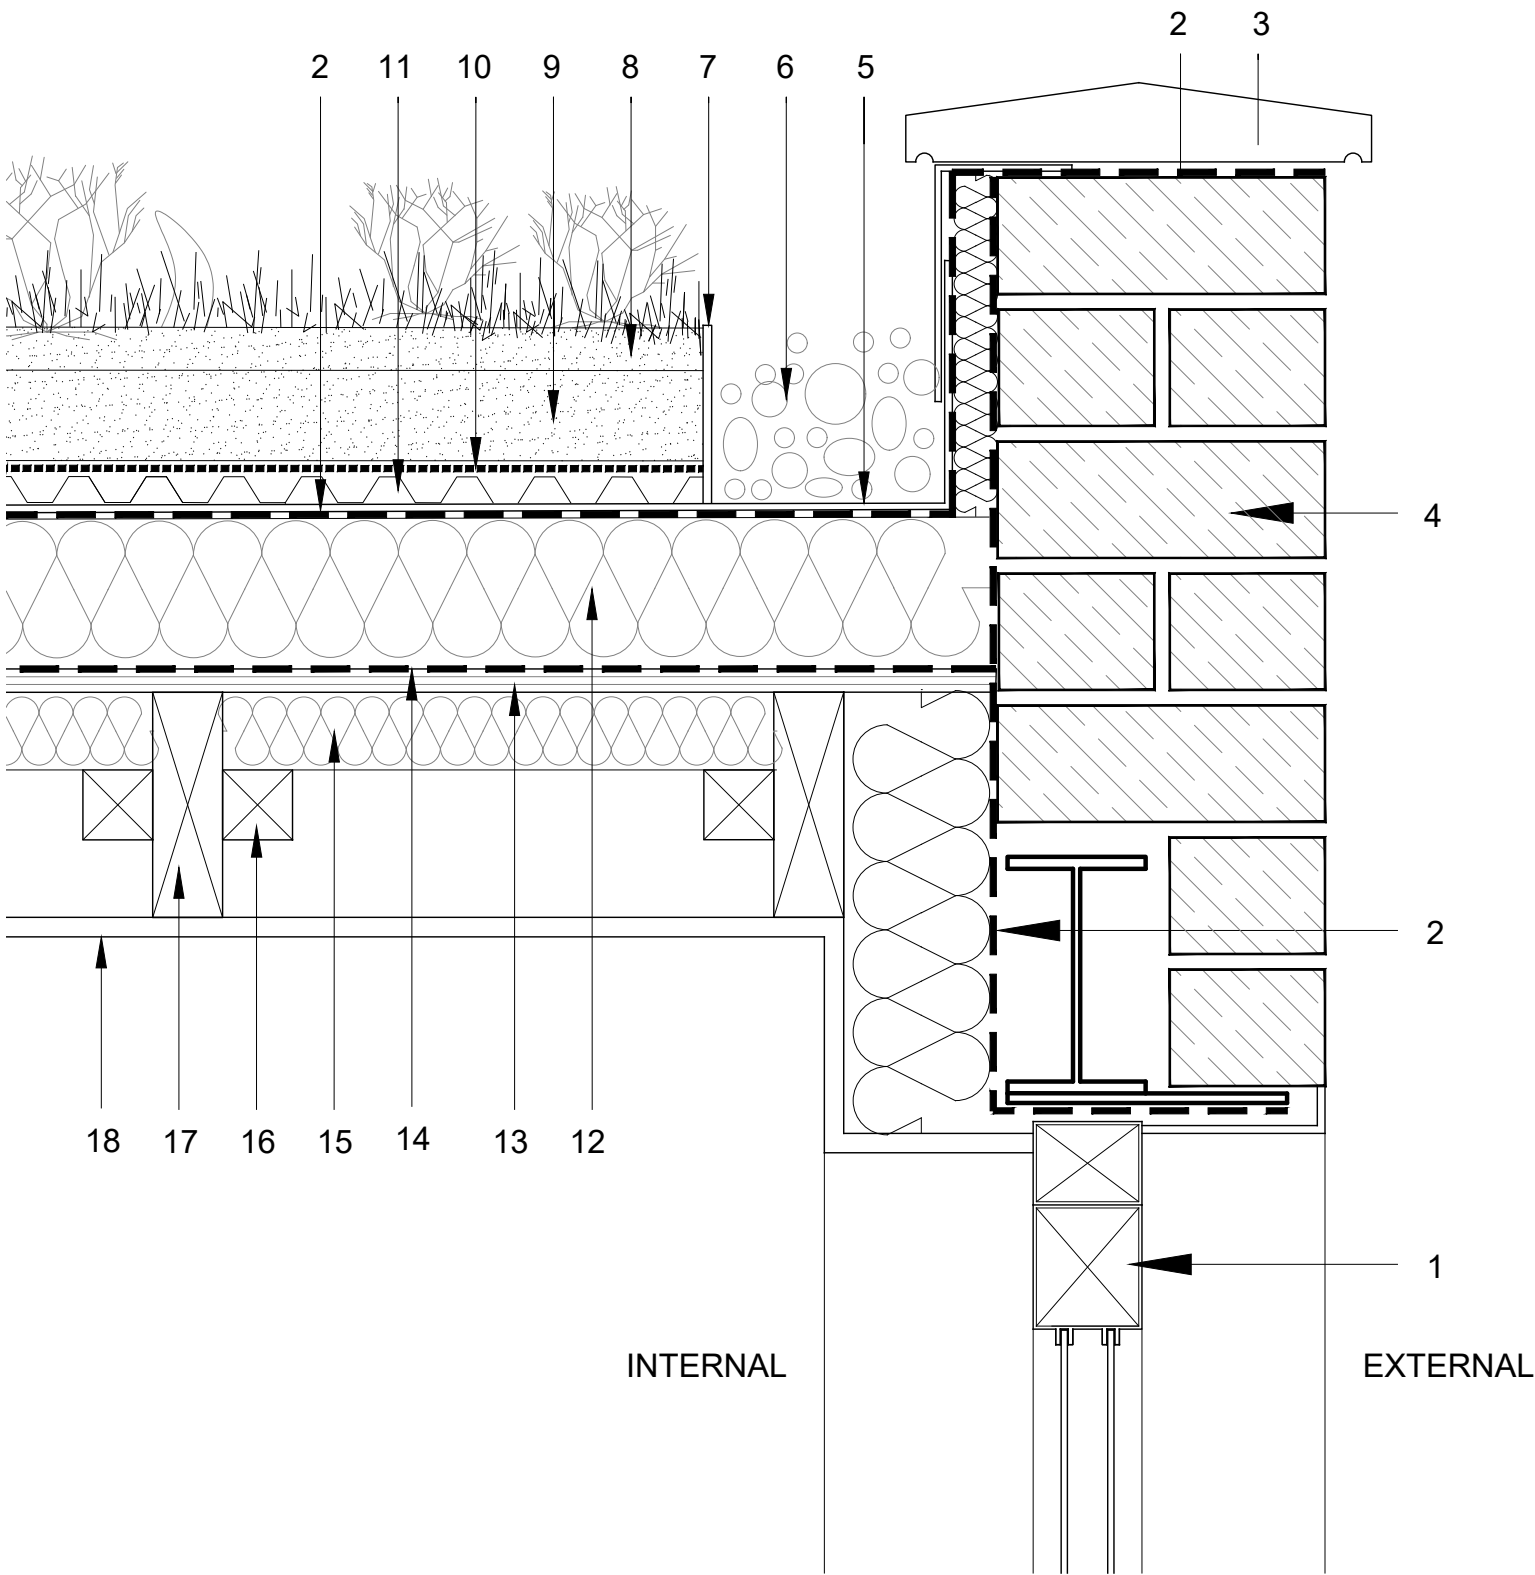

Proposed - Sedum Roof Detail
Scale 1:5@A3 PD-10



architect

notes

revisions

date

rev

project

drawing title

CCASA
ARCHITECTS

175 Graham Road
London, E8 1PD

info@ccasa.co.uk
www.ccasa.co.uk
@ccasaarchitects

- All dimensions to be checked on site before fabrication
- Contractor to refer to engineers' drawings before proceeding with works
- All drawings and designs are covered by design right (Intellectual property), and may not be distributed, copied or issued without written consent of the architect
- All design concepts are the sole property of the architect and no adaptations, reproductions or copies may be made without written consent of the architect
- These drawings are subject to any variation required or recommended by any statutory authority, or for the better carrying out of the works
- Samples to be provided by contractor for the architect approval
- All finishes to architect's satisfaction
- All drawings to be approved by the architect before construction
- All works to be carried out in accordance with current Building Regulations

Planning

17.04.23

00

133 King Henry's Road,
Garden Flat,
London NW3 3RD

client

Private Client

PROPOSED
Sedum Roof Details

scale at A1

scale at A3

date

1:5

17.04.23

job no.

drawing

rev.

2116

PA-10

00

Roof Detail - Scale 1:5@A3

1. Aluminium double glazed doors.
2. DPM (Damp proof membrane).
3. Coping Stone.
4. Standard Solid Brick wall 215mm.
5. IKO polimar FCS roof finish system (asphalt roof) as per supplier's specs.
6. Ballast stone / pebbles margin (150mm width).
7. Perimetral retention trim system as per green roof specialist.
8. 30mm sedum layer as per supplier's specs.
9. 60mm substrate layer as per supplier's specs.
10. Geotextile filter layer as per supplier's specs.
11. 20mm drainage layer as per supplier's specs.
12. 100mm Kingspan ThermaTaper TT47 LPC/FM insulation (or similar).
13. 15mm Marine Plywood.
14. Breathable Vapour Barrier.
15. 50mm Kingspan ThermaTaper TT47 LPC/FM insulation (or similar).
16. Timber battens.
17. Timber joists @ 400mm c/c .
18. 12.5mm plasterboard and 3mm skim coat of finishing plaster.

SEDUM SPECIES




Sedum Anglicum



Sedum Spurium



Sedum Hispanicum

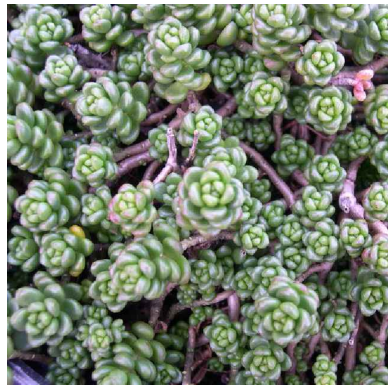

Sedum Album Laconicum



Sedum Acre



Sedum Spurium Purpureteppich