



NOT FOR CONSTRUCTION
ALL DIMENSIONS TO BE CHECKED ON SITE

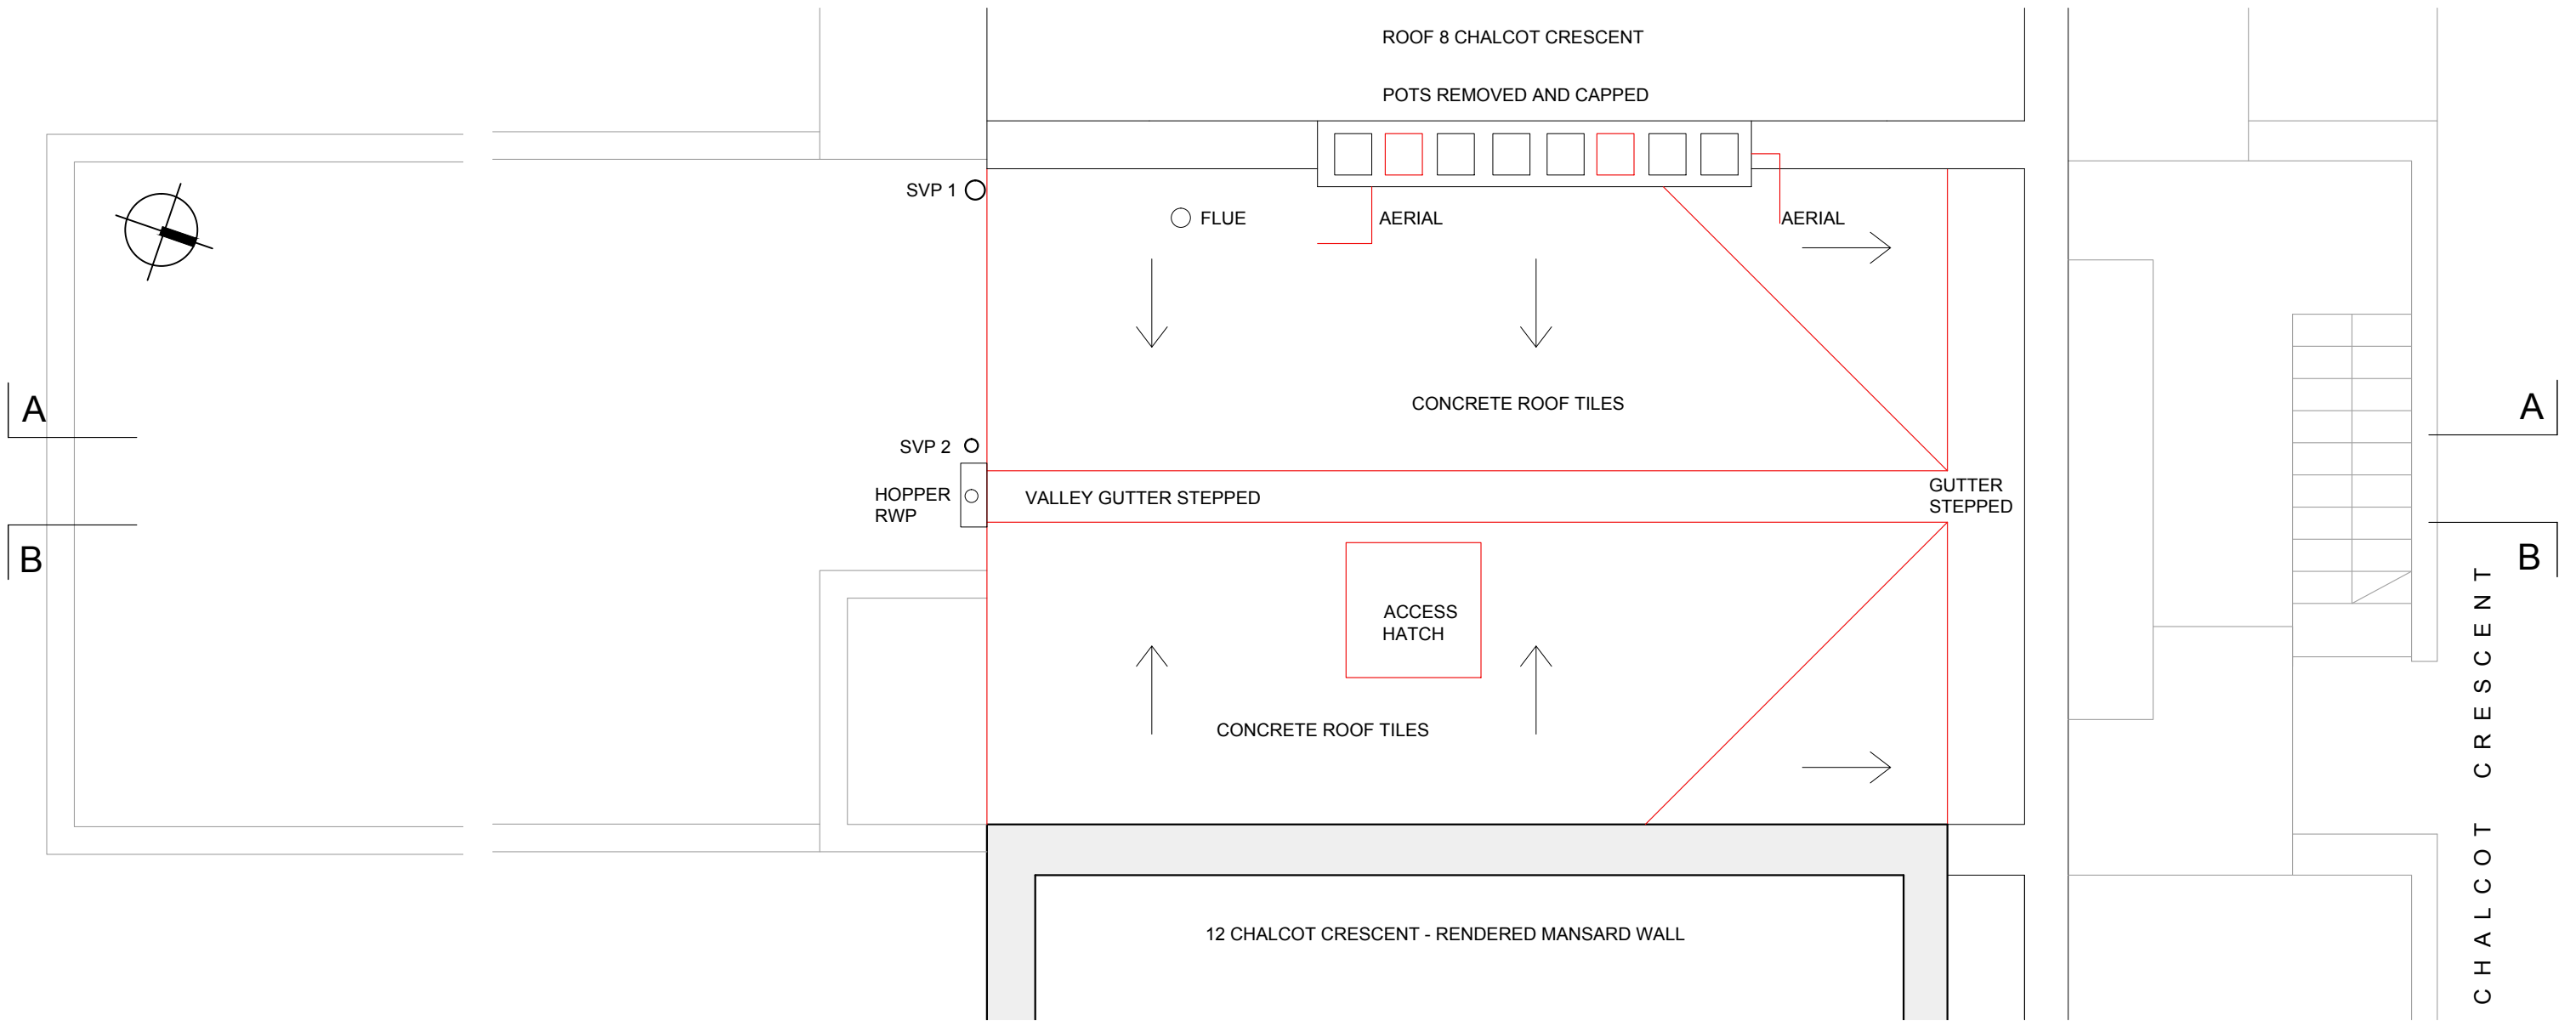

EXISTING ROOF PLAN

ALTERATIONS

- ALTERATIONS**
- Remove modern concrete roof tiles
 - Remove single membranes and lead flashings
 - Remove roof hatch
 - Remove redundant services

 

PLANNING/LBC

CLIENT	PROJECT	SCALE	DATE
ELLISON	10 CHALCOT CR	1:50 @ A3	MAR 25
DRAWING	DWG. No.	GABY HIGGS ARCHITECTS	
EXISTING ROOF	2502 P 05	gabyhiggsarchitects@gmail.com 07590 990802	

DO NOT SCALE FROM DRAWING, ALL DIMENSIONS, LEVELS AND SETTING OUT TO BE CHECKED ON SITE AND ANY DISCREPANCY REPORTED IMMEDIATELY. NOT FOR CONSTRUCTION. COPYRIGHT GHA